
DRAWING TO BE READ IN CONJUNCTION WITH ALL OTHER DRAWINGS, DETAILS, SPECIFICATIONS AND OTHER CONSULTANT INFORMATION.

Scale 1:100 A3 Scale in Metres

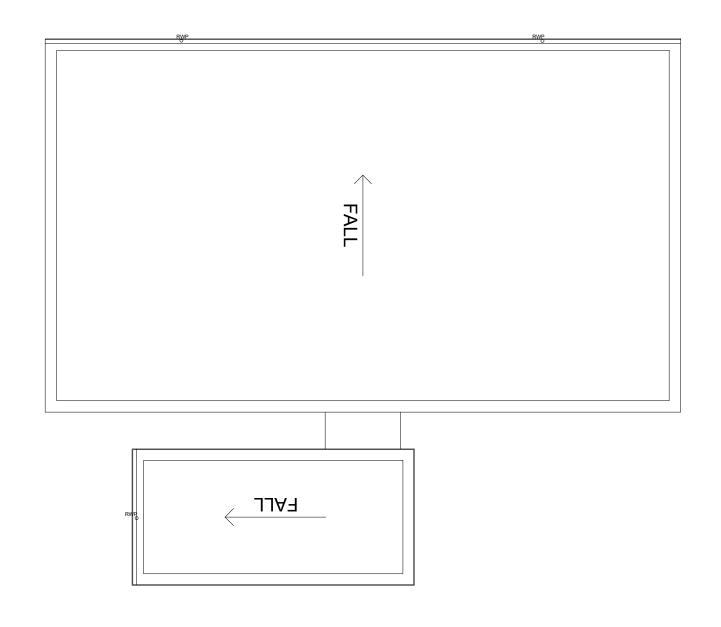

TEMPORARY CLASSROOMS - BLOCK 2 ROOF PLAN

| Ν | Notes: | Drawing Status | |
|---------|--|---|--|
| Kevplan | DO NOT SCALE FROM THIS DRAWING. Use figured dimensions only. This drawing is the copyright of MacConvilles Surveying and may be reproduced either in hard copy or electronic format for the internal use of the recipient in connection with this project only. This drawing may not be reproduced further nor amended or extracted form nor used for any other purpose without the prior written consent of MacConvilles Surveying. This drawing must be read in conjunction with all other related drawings and documentation. Any discrepancy in either must be propried immediately to MacConvilles Surveying. It is the contractor's responsibility to check all dimensions on site, any discrepancy to be reported immediately to MacConvilles Surveying. Details are representative only, size and final setting out to be verified on site, and subject to confirmation by relevant specialist subcontractor. Full original record copies of issued drawings are kept at MacConvilles Surveying. MacConvilles Surveying declares its moral rights to be identified as the authors of this drawing and any architectural work carried out in this project. | Rev Description By Date P1 First issue. DC 11.01.2024 Image: Second sec | Heversham House 20-22 Boundary Road Hove East Sussex BN3 4EF T +44 (0) 1273 692611 E mail@macconvilles.com W www.macconvilles.com |

| . | Client KIER CONSTRUCTION | | | | |
|-----------|---|-------------|---------------------|------------------------------|--|
| Convilles | Project Title BUCKINGHAM PARK PRIMARY SCHOOL | | | | |
| ~ | Drawing Title TEMPORARY CLASSROOMS - BLOCK 2 ROOF PLAN | | | | |
| | Scale @ A3 1:100 | Drawn DC | Checked TR | Revision Date 11.01.2024 | |
| RICS | Project Originator Zone | | | Kier Project Ref 10008192 | |
| | 26200 – N RF – D Level I Type | | ZZ 7301 umber | Revision P1 | |