




EXISTING SOUTH EAST ELEVATION 1:100

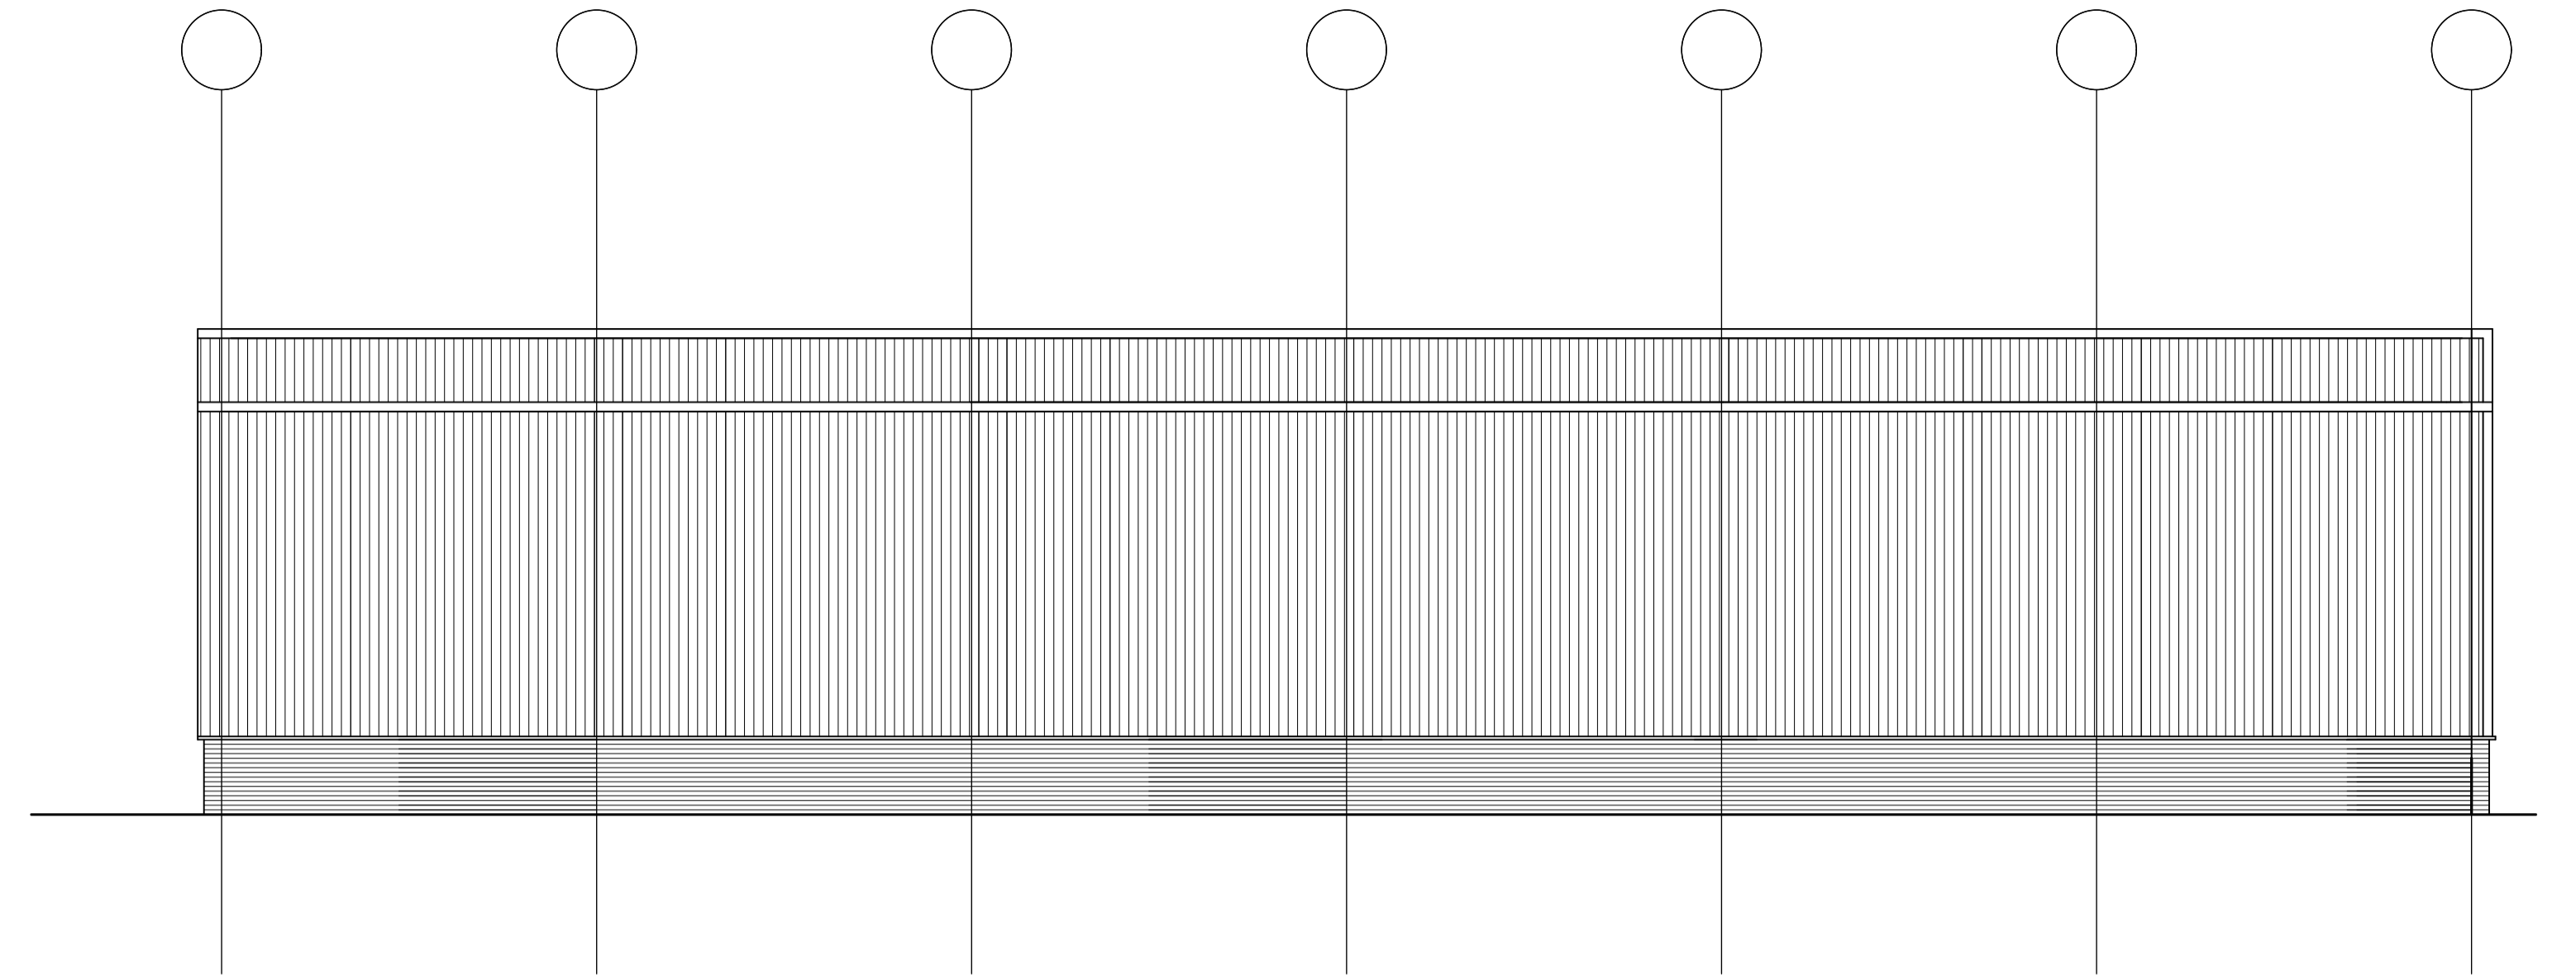


EXISTING NORTH WEST ELEVATION 1:100

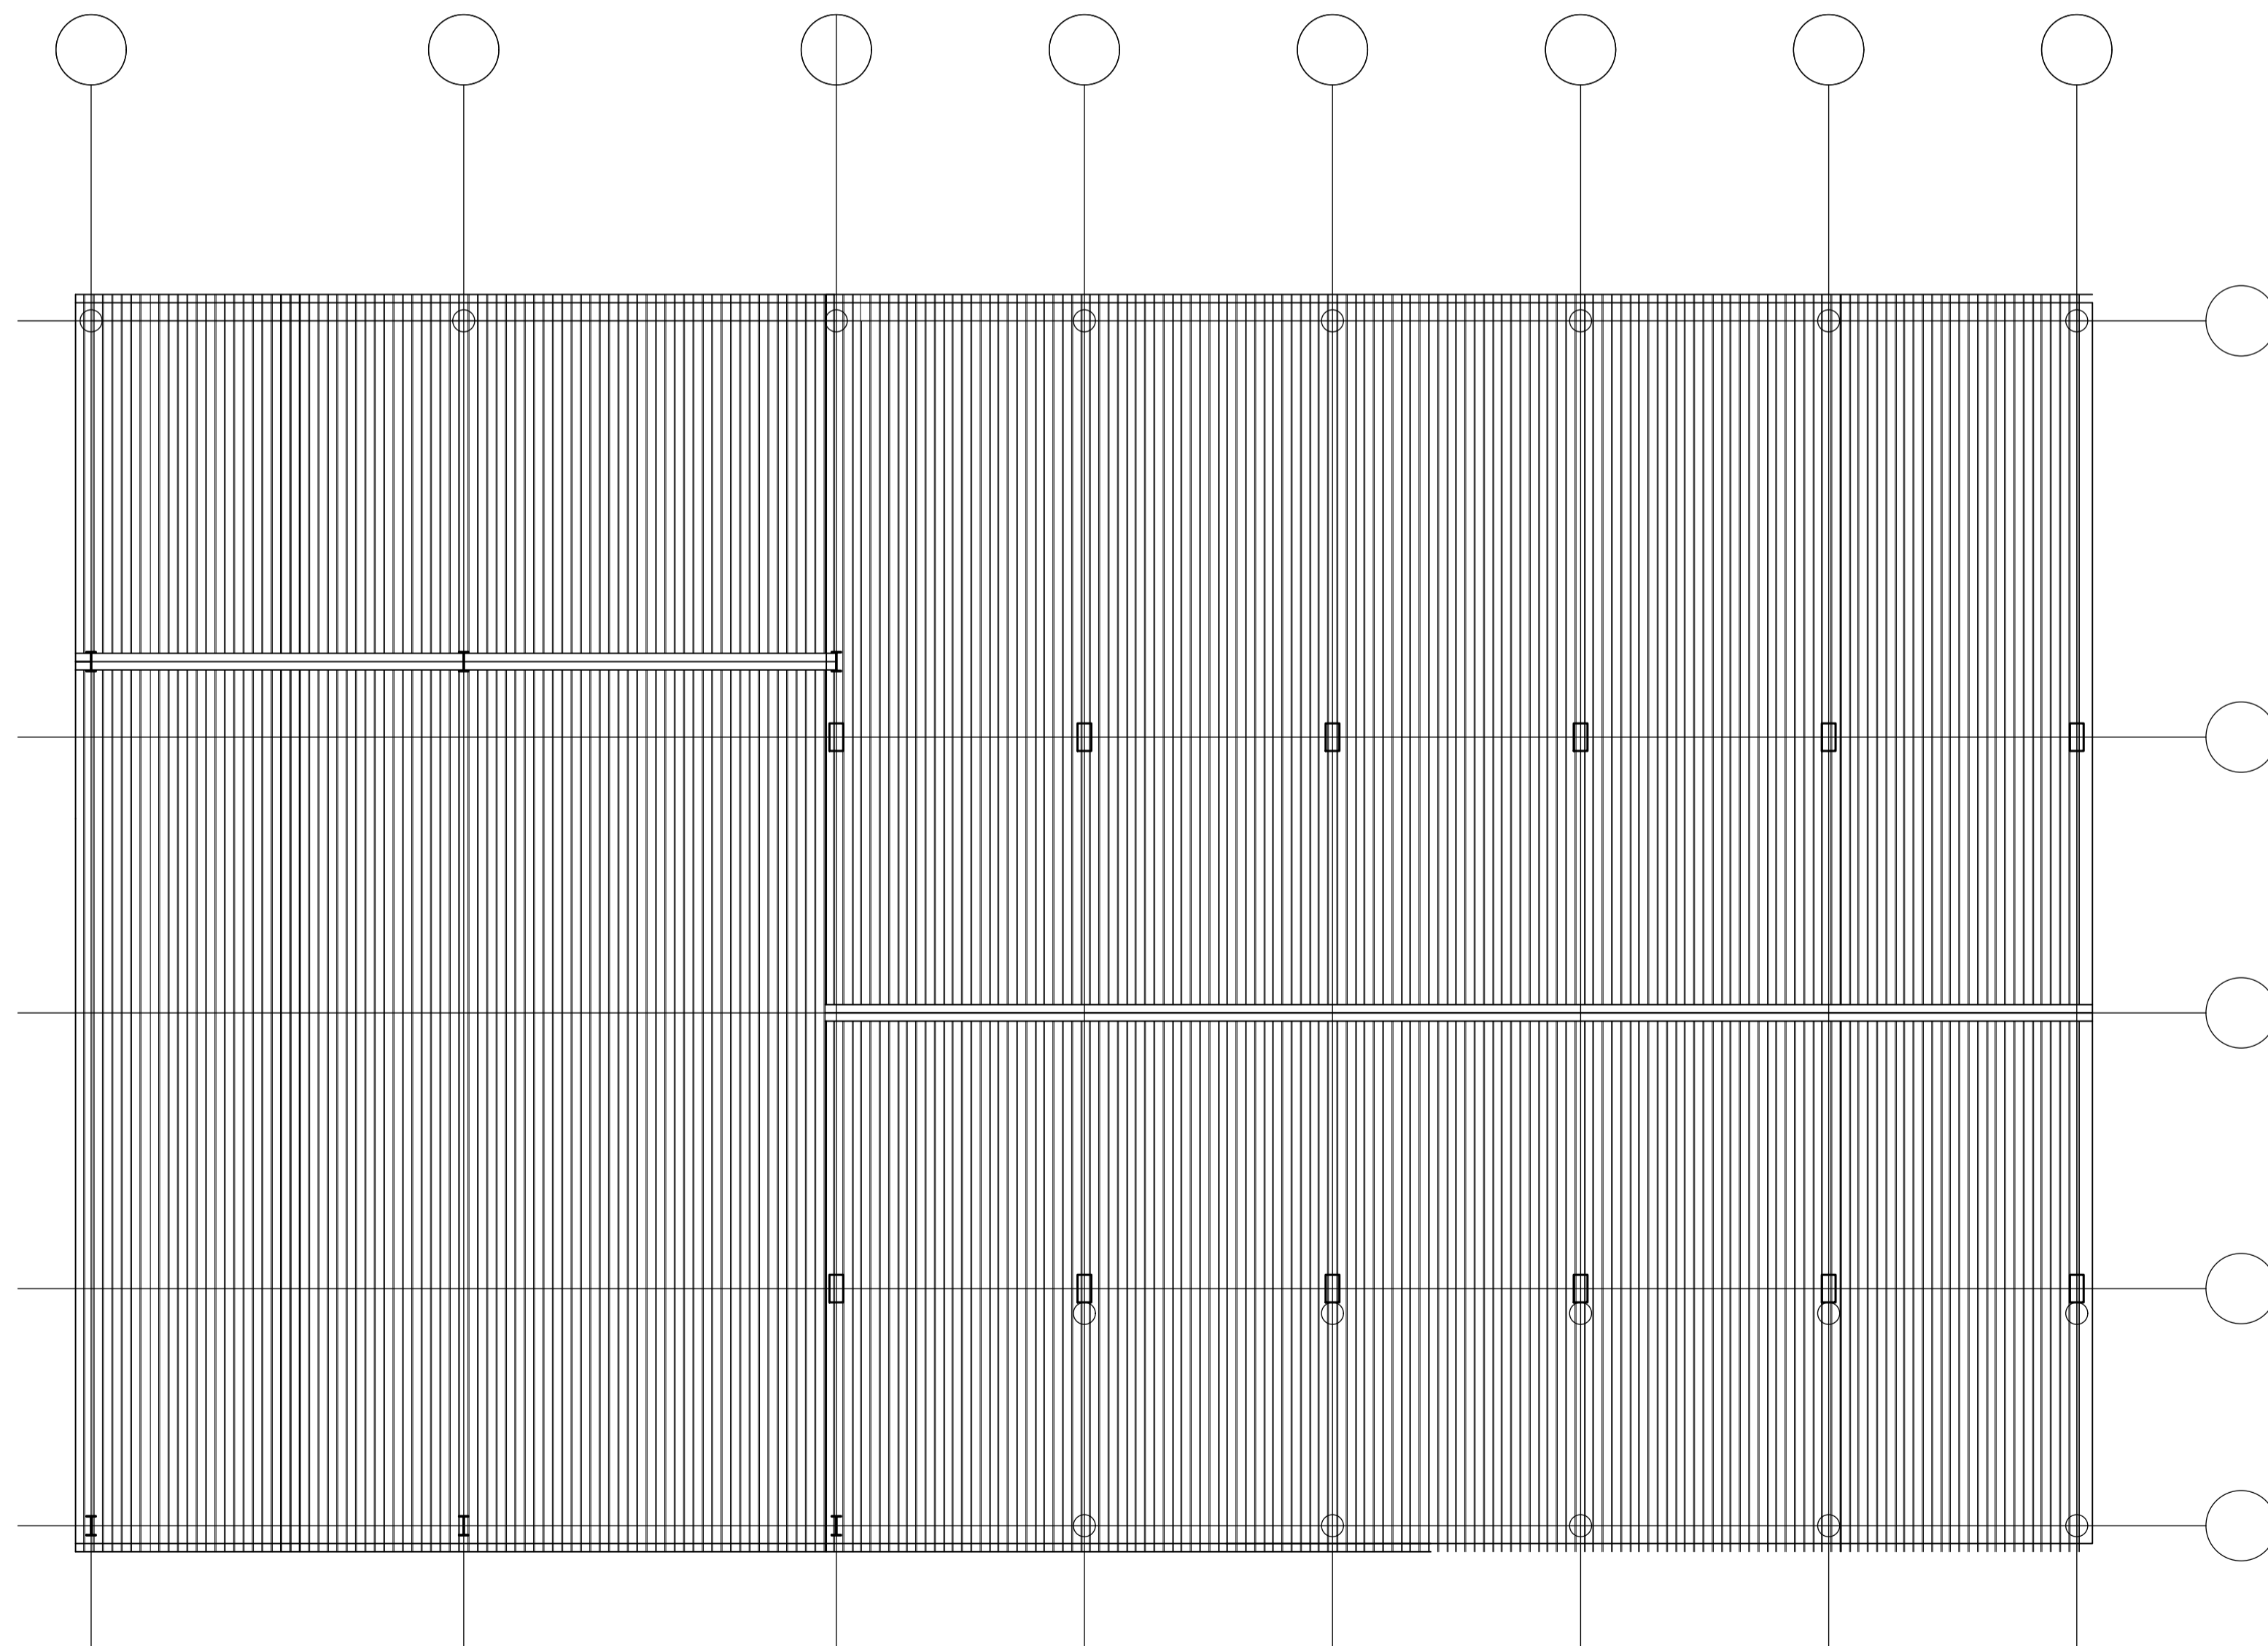

EXISTING ROOF PLAN 1:100

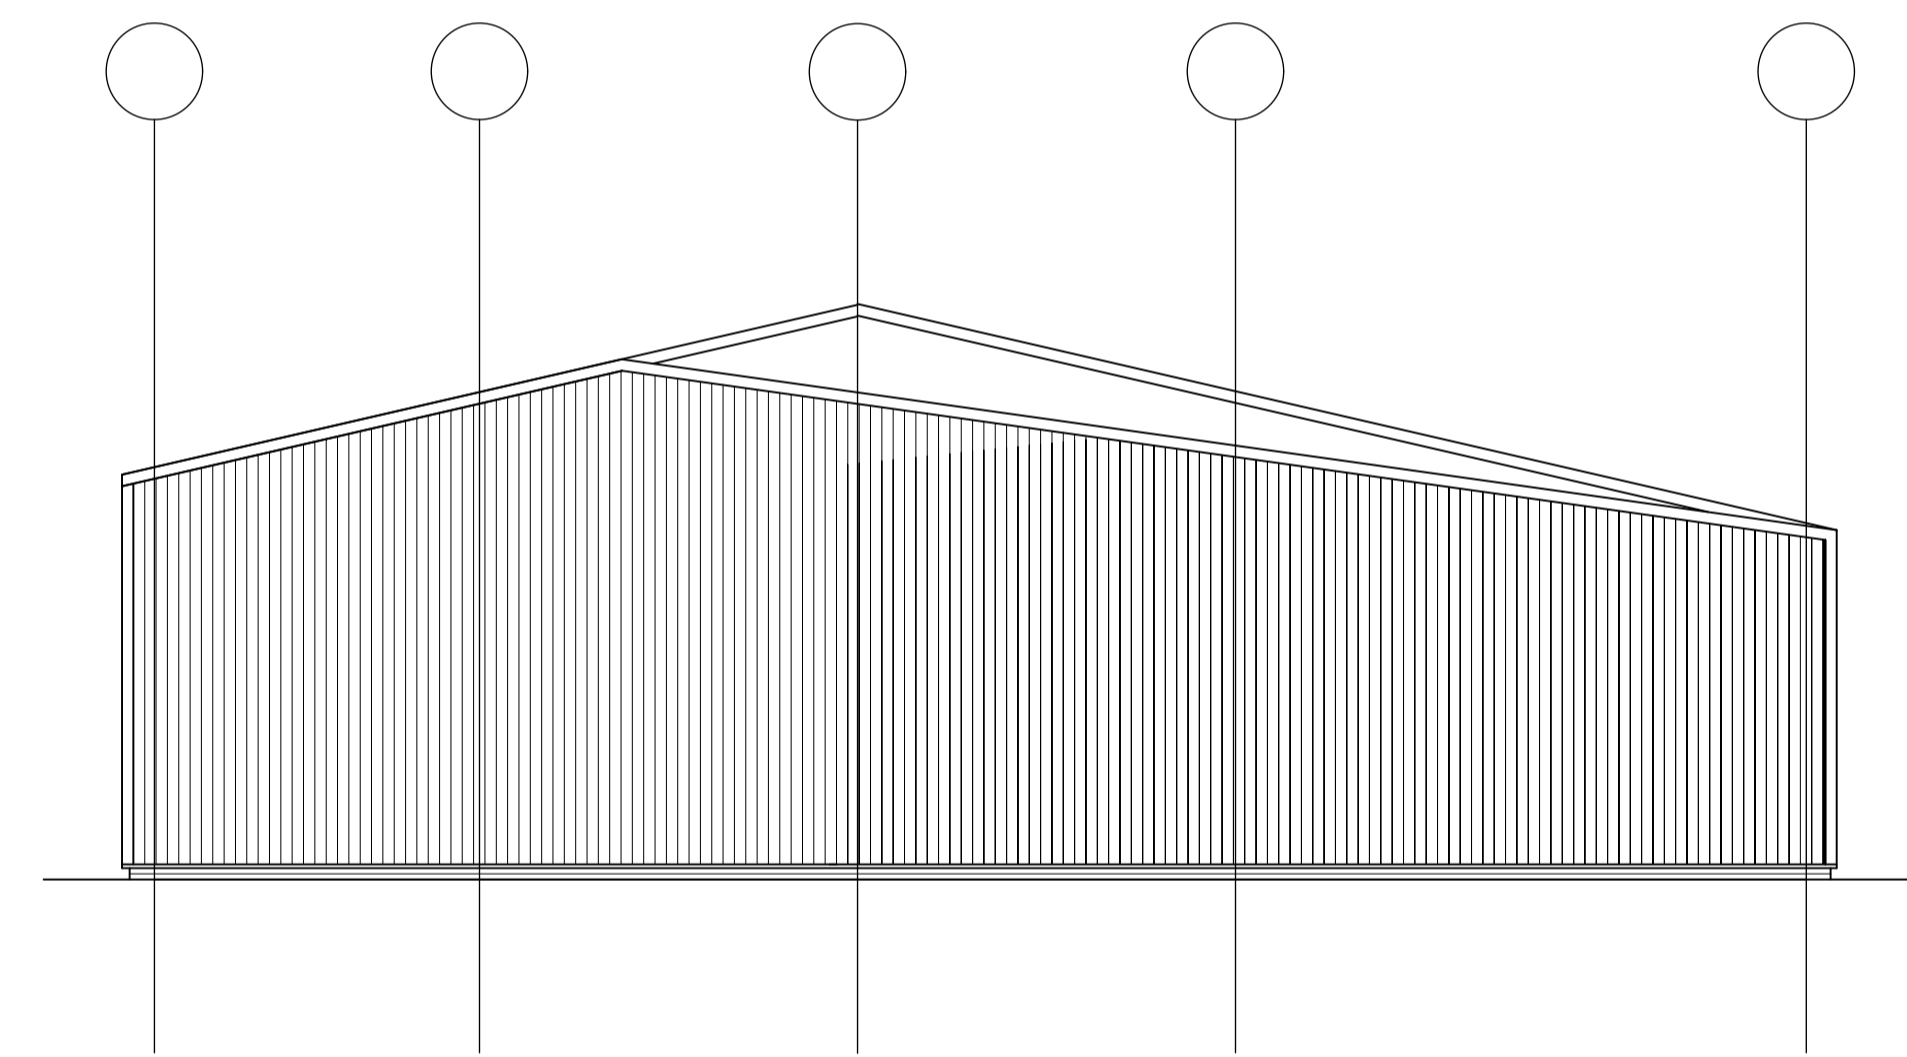

EXISTING SOUTH WEST ELEVATION 1:100

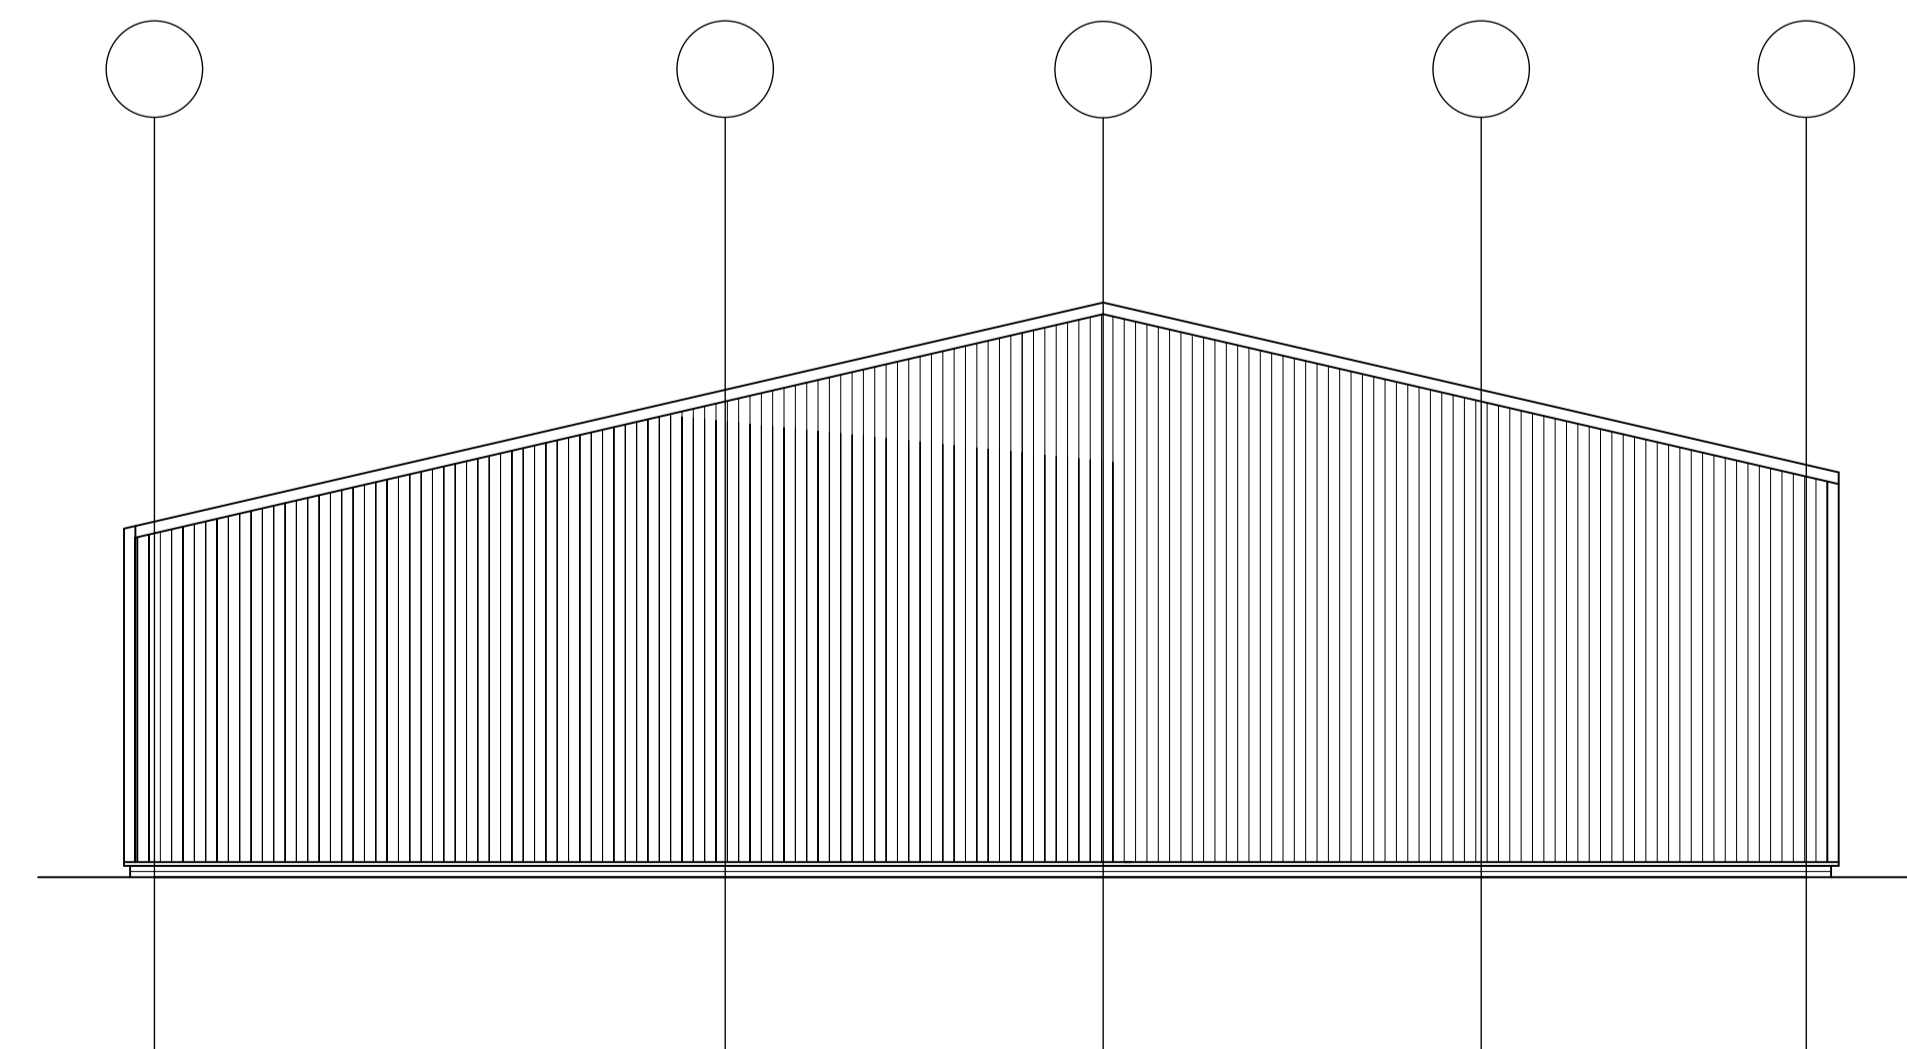

EXISTING NORTH EAST ELEVATION 1:100

Rev	Date	Updated
B	10.01.2023	Updated
A	10.01.2023	Updated
Rev	Date	Amendment
John Marshall Associates Consulting Structural Engineers Unit 4 Riverview Business Park Station Road Forest Row East Sussex RH18 5FS email: info@johnmarshallassociates.co.uk		
Client	COX SKIPS	
Title	EXISTING ROOF PLAN AND ELEVATIONS	
Site	BURLIEGH OAKS FARM TURNERS HILL ROAD TURNERS HILL WEST SUSSEX	
Scale	1:100 or As noted	Date: 10/01/2023
Drawn By	JM	Checked
Job Ref	9845	Rev
	14	B