


All dimensions to be verified on site. Figured dimensions to take precedence to those scaled. Any areas indicated on this drawing are for guidance only, no responsibility is taken for their accuracy.
 The drawing is the property of GP Planning Limited. Copyright is reserved by them and the drawing is issued on the condition that it is not copied, reproduced, retained or disclosed to any unauthorised person, either wholly or in part without the written consent in writing of GP Planning.
 © 2023 GP Planning Limited. All rights reserved.


ELEVATIONS OF ELBRIDGE FARM WORK UNITS

ROOF PLAN


NORTH EAST ELEVATION

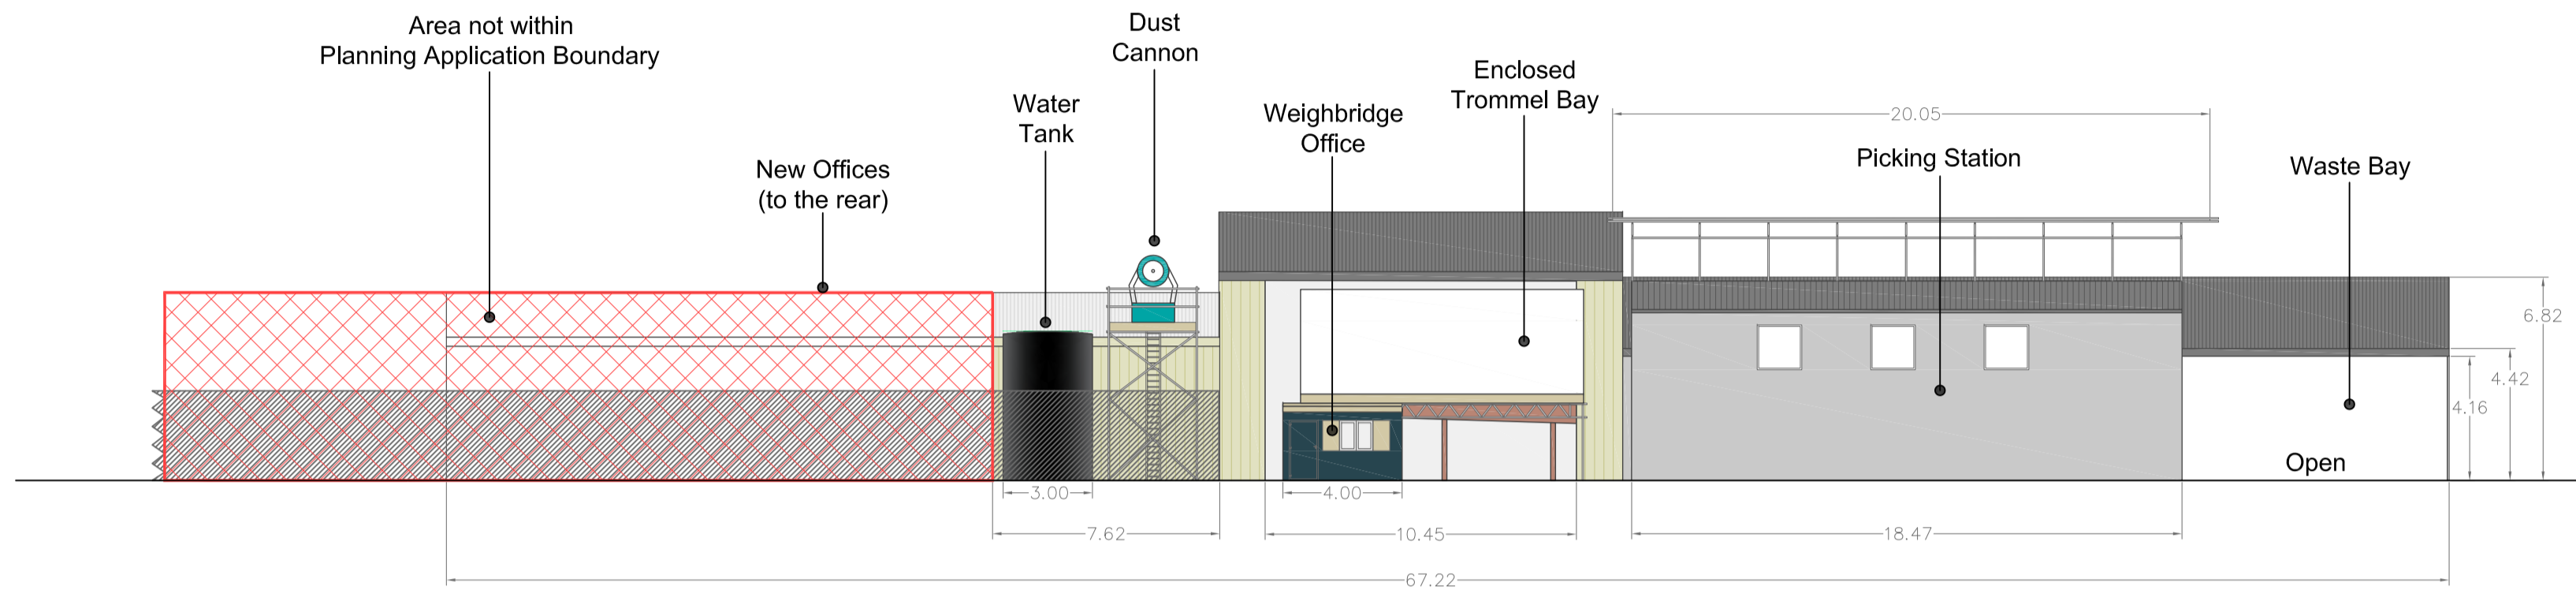



NORTH WEST ELEVATION

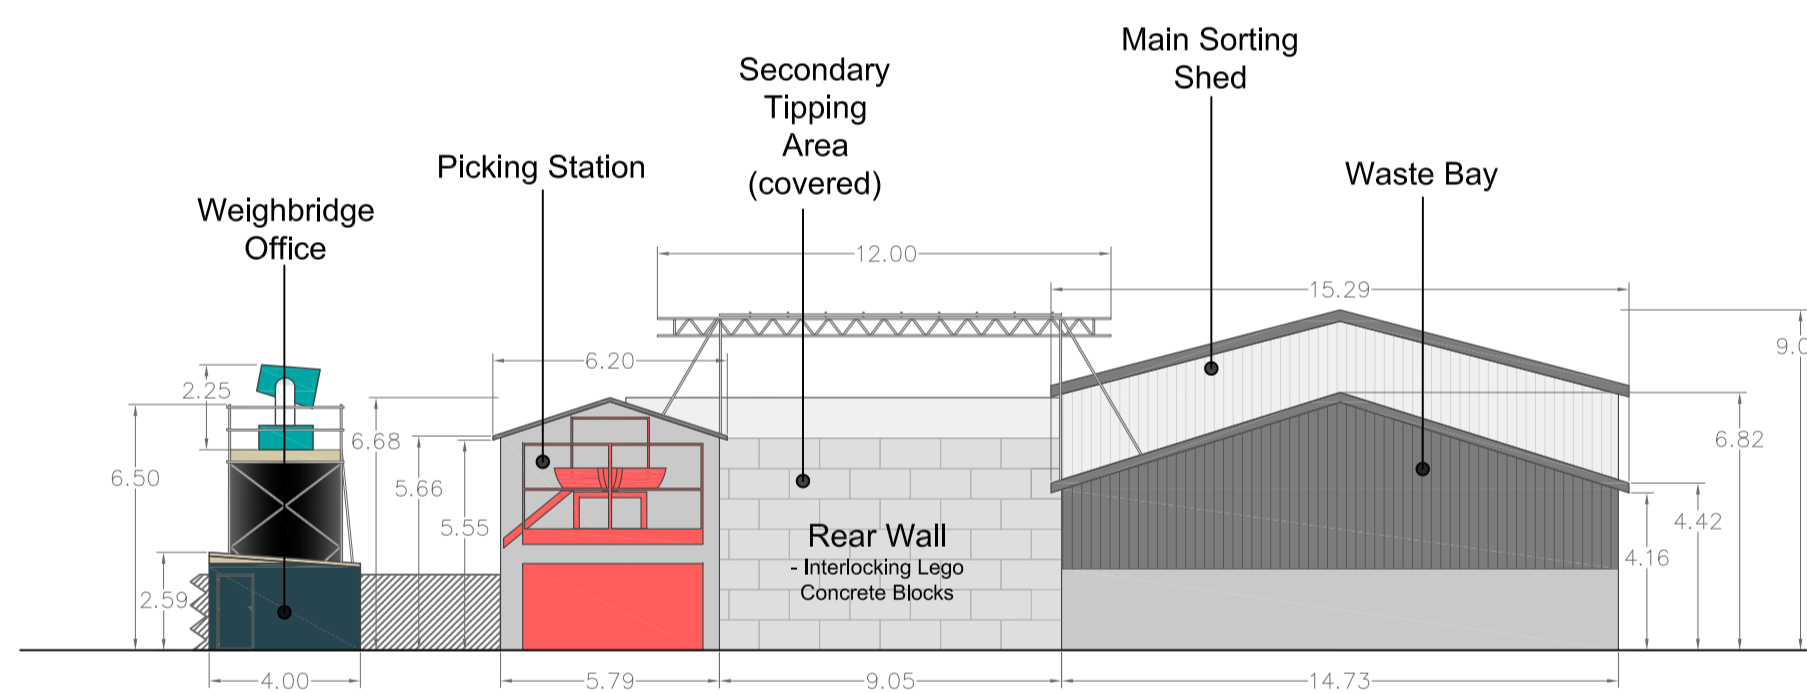

SOUTH EAST ELEVATION

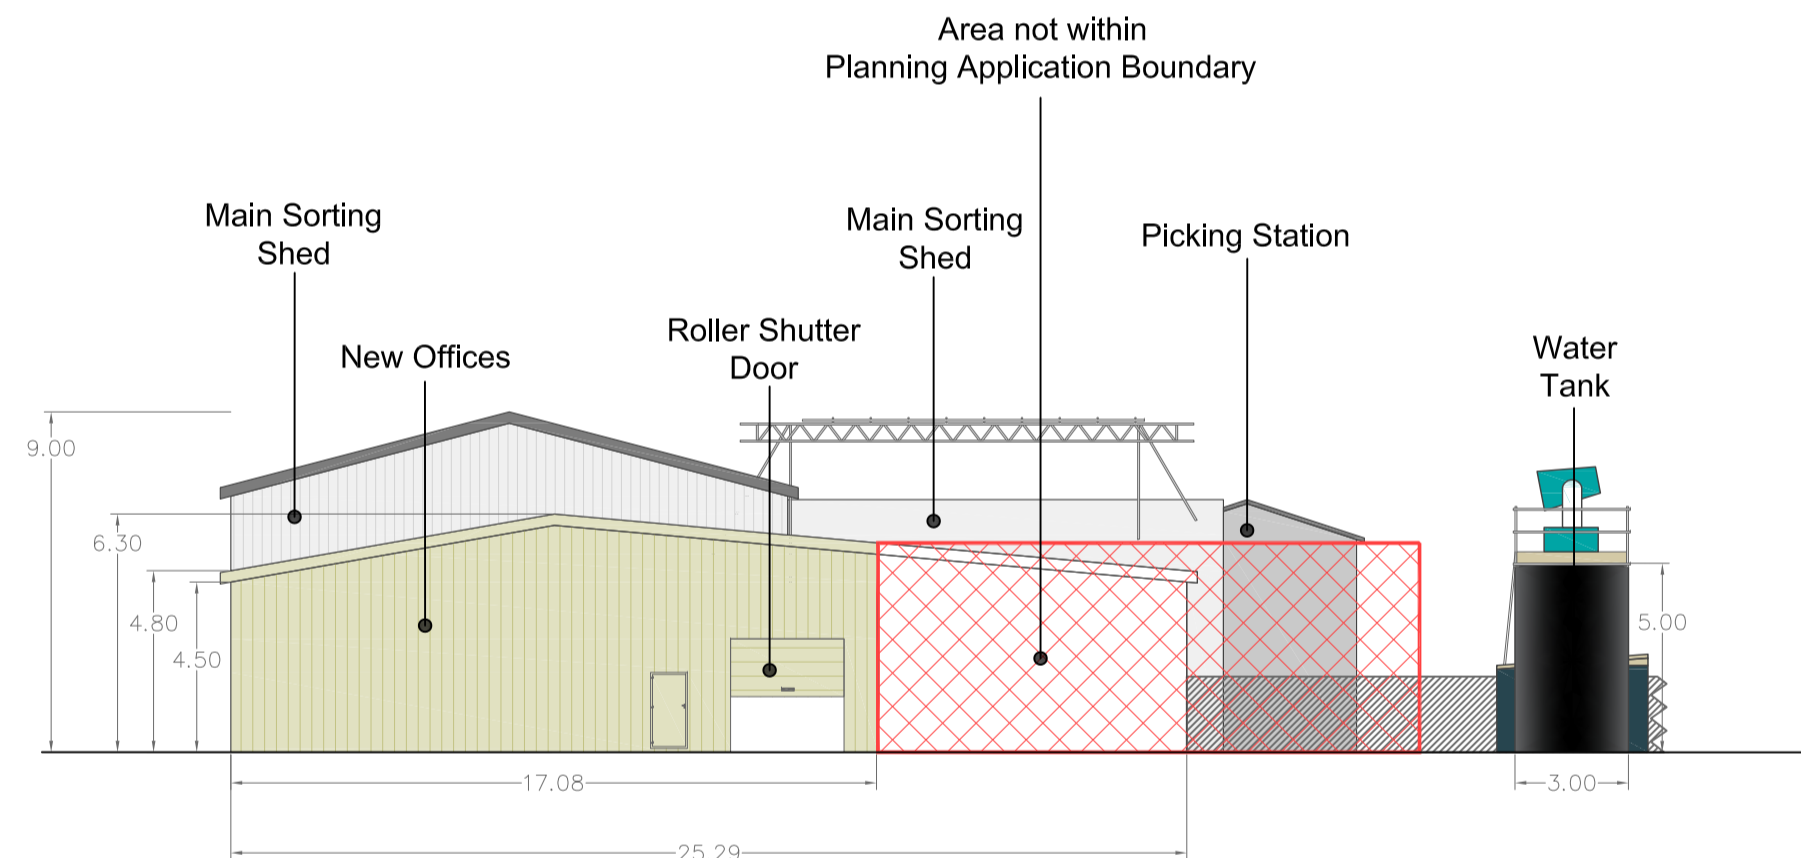

SOUTH WEST ELEVATION

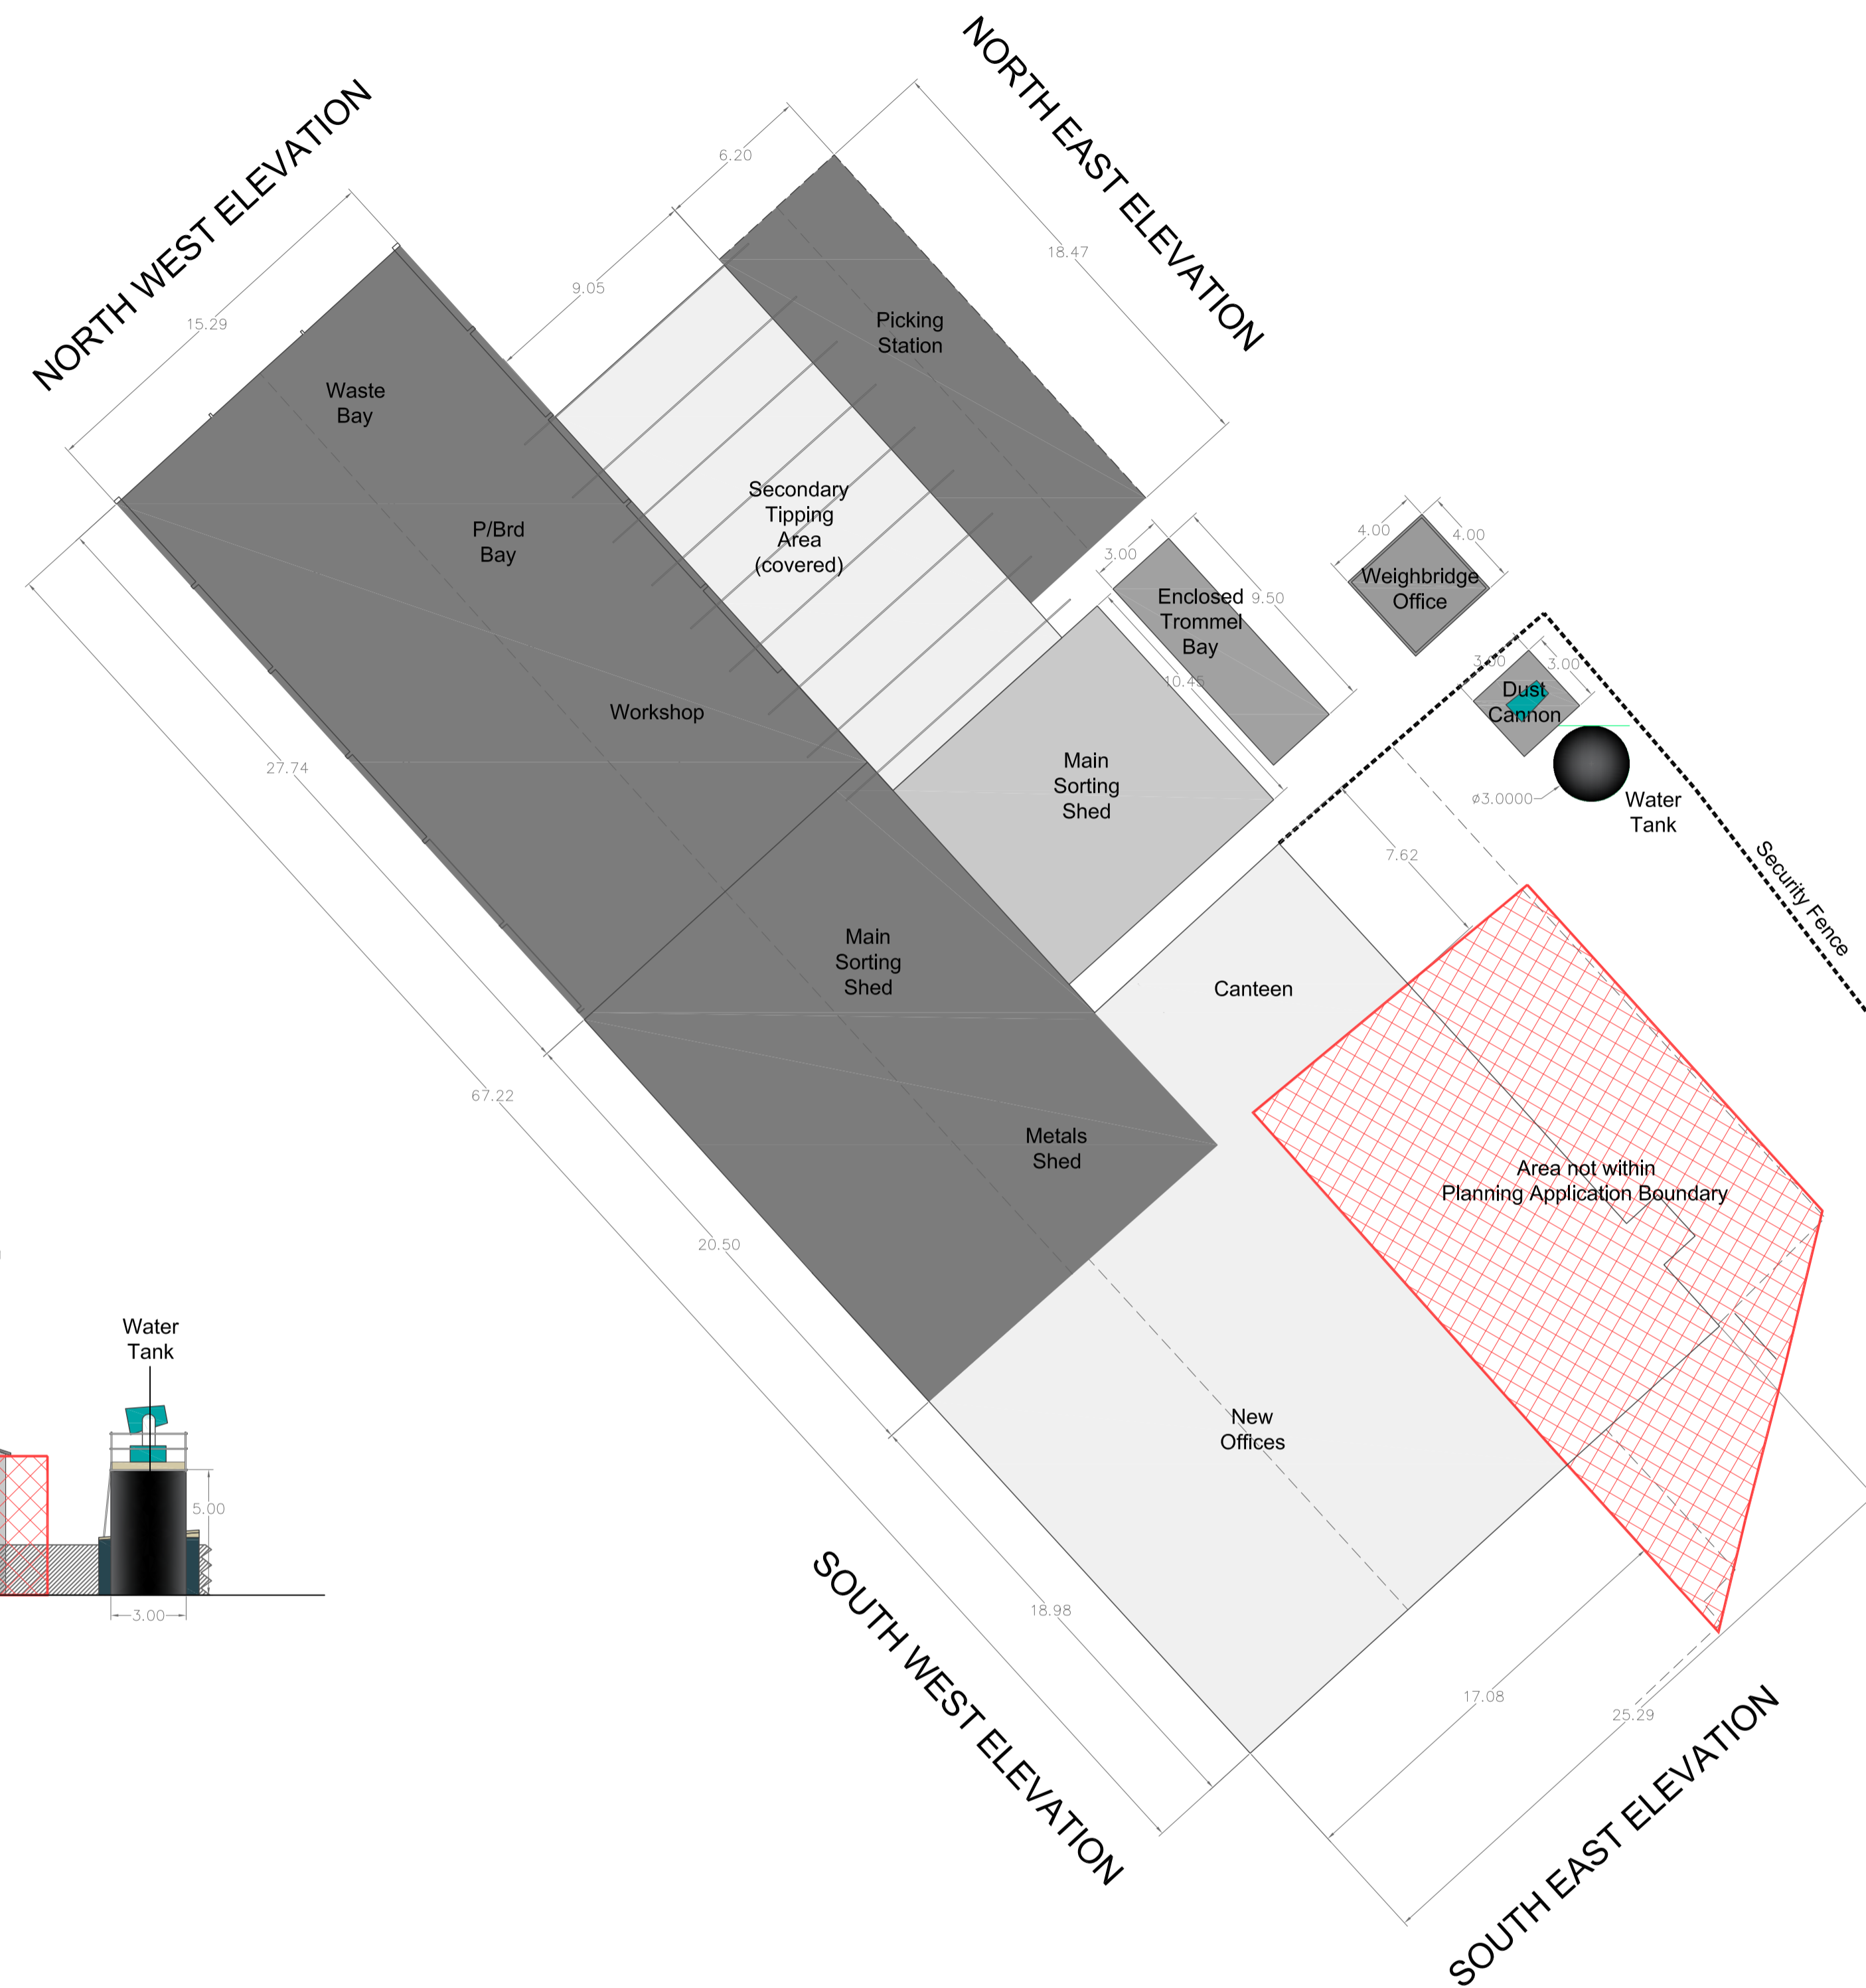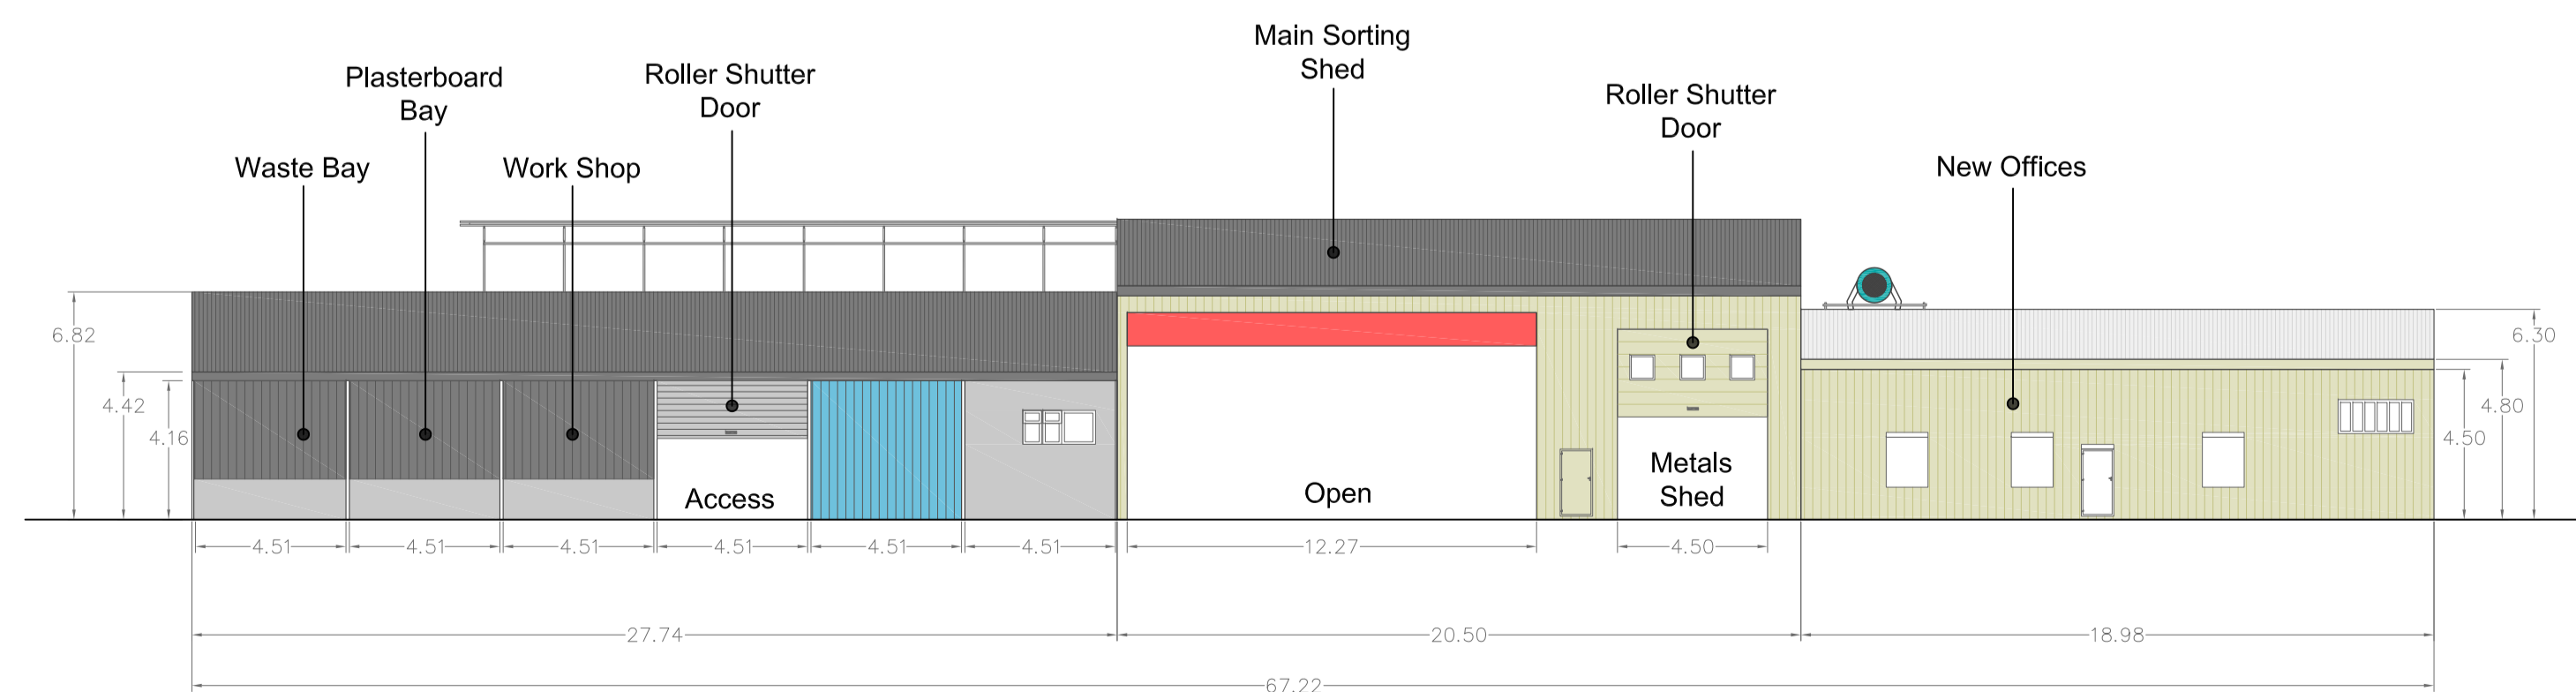

01	Dust cannon, water tank, enclosed trommel and fencing added.	KD	30/05/23
Rev	Description	Initial	Date

 Planning Consultants T: 01604 771123 E: info@gppanning.co.uk W: www.gppanning.co.uk iCon Environmental Innovation Centre, Eastern Way, Daventry, Northamptonshire, NN11 0GB Registered in England No. 6019669			
TITLE:	Proposed Extension Area at Elbridge Farm, Chichester Road, Bognor Regis Elevations of Elbridge Farm Work Units		
CLIENT:	RECYCLE SOUTHERN LIMITED		
<small>Ordnance Survey Licence; Reproduction from the Ordnance Survey Map with sanction of the Controller of Her Majesty's Stationary Office © Crown Copyright, Licence number 100036801. For Identification purposes only.</small>			
DRAWN BY:	KD	CHECKED BY:	CS
DRAWING NO.:	GPP/RS/BR/EXT/23/05	REV NO.:	01
SCALE:	1:200 at A1	DATE:	11 May 2023
SCALE BAR:			