


GROUND FLOOR PLAN 1:100

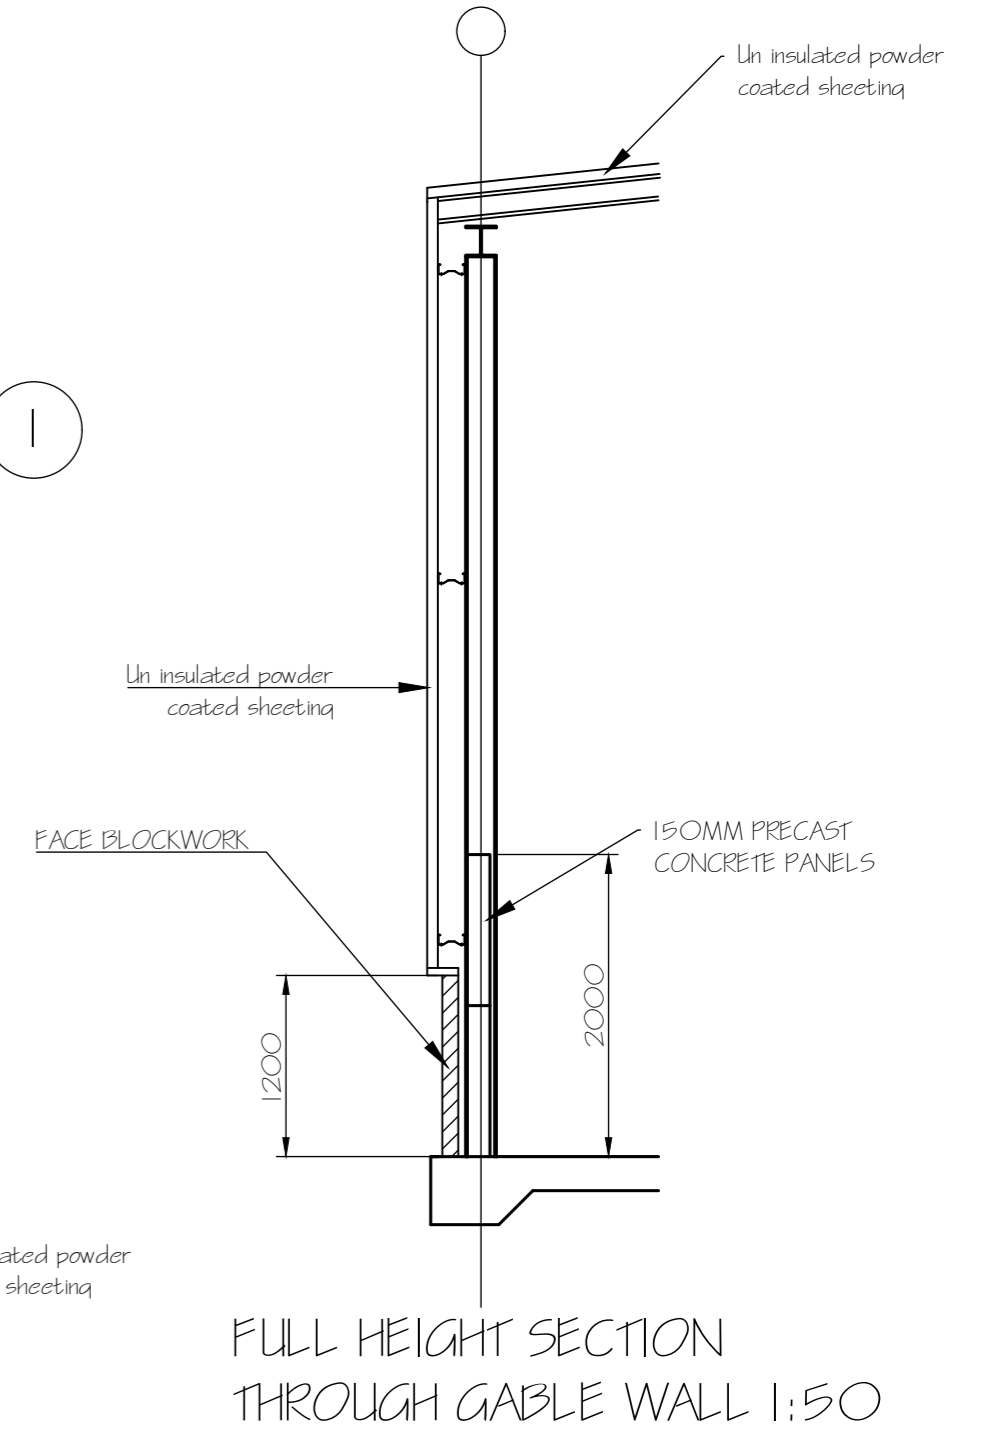

FULL HEIGHT SECTION THROUGH GABLE WALL 1:50

Rev	Date	Amendment
A	14.12.2022	Updated and section added

**John Marshall Associates**  
 Consulting Structural Engineers  
 Unit 4 Riverview Business Park  
 Station Road  
 East Sussex RH18 5FS  
 email: info@johnmarshallassociates.co.uk

CLIENT: COX SKIPS  
 TITLE: GROUND FLOOR PLAN

JOB: BURLLEIGH OAKS FARM  
 TURNERS HILL ROAD  
 TURNERS HILL, WEST SUSSEX

Scale	1:100 @ A2	Date	AUGUST 2022
Drawn by	JM	Checked	
Job Ref	2845	Day No	13
Rev			A