





SITE PLAN
scale 1/500

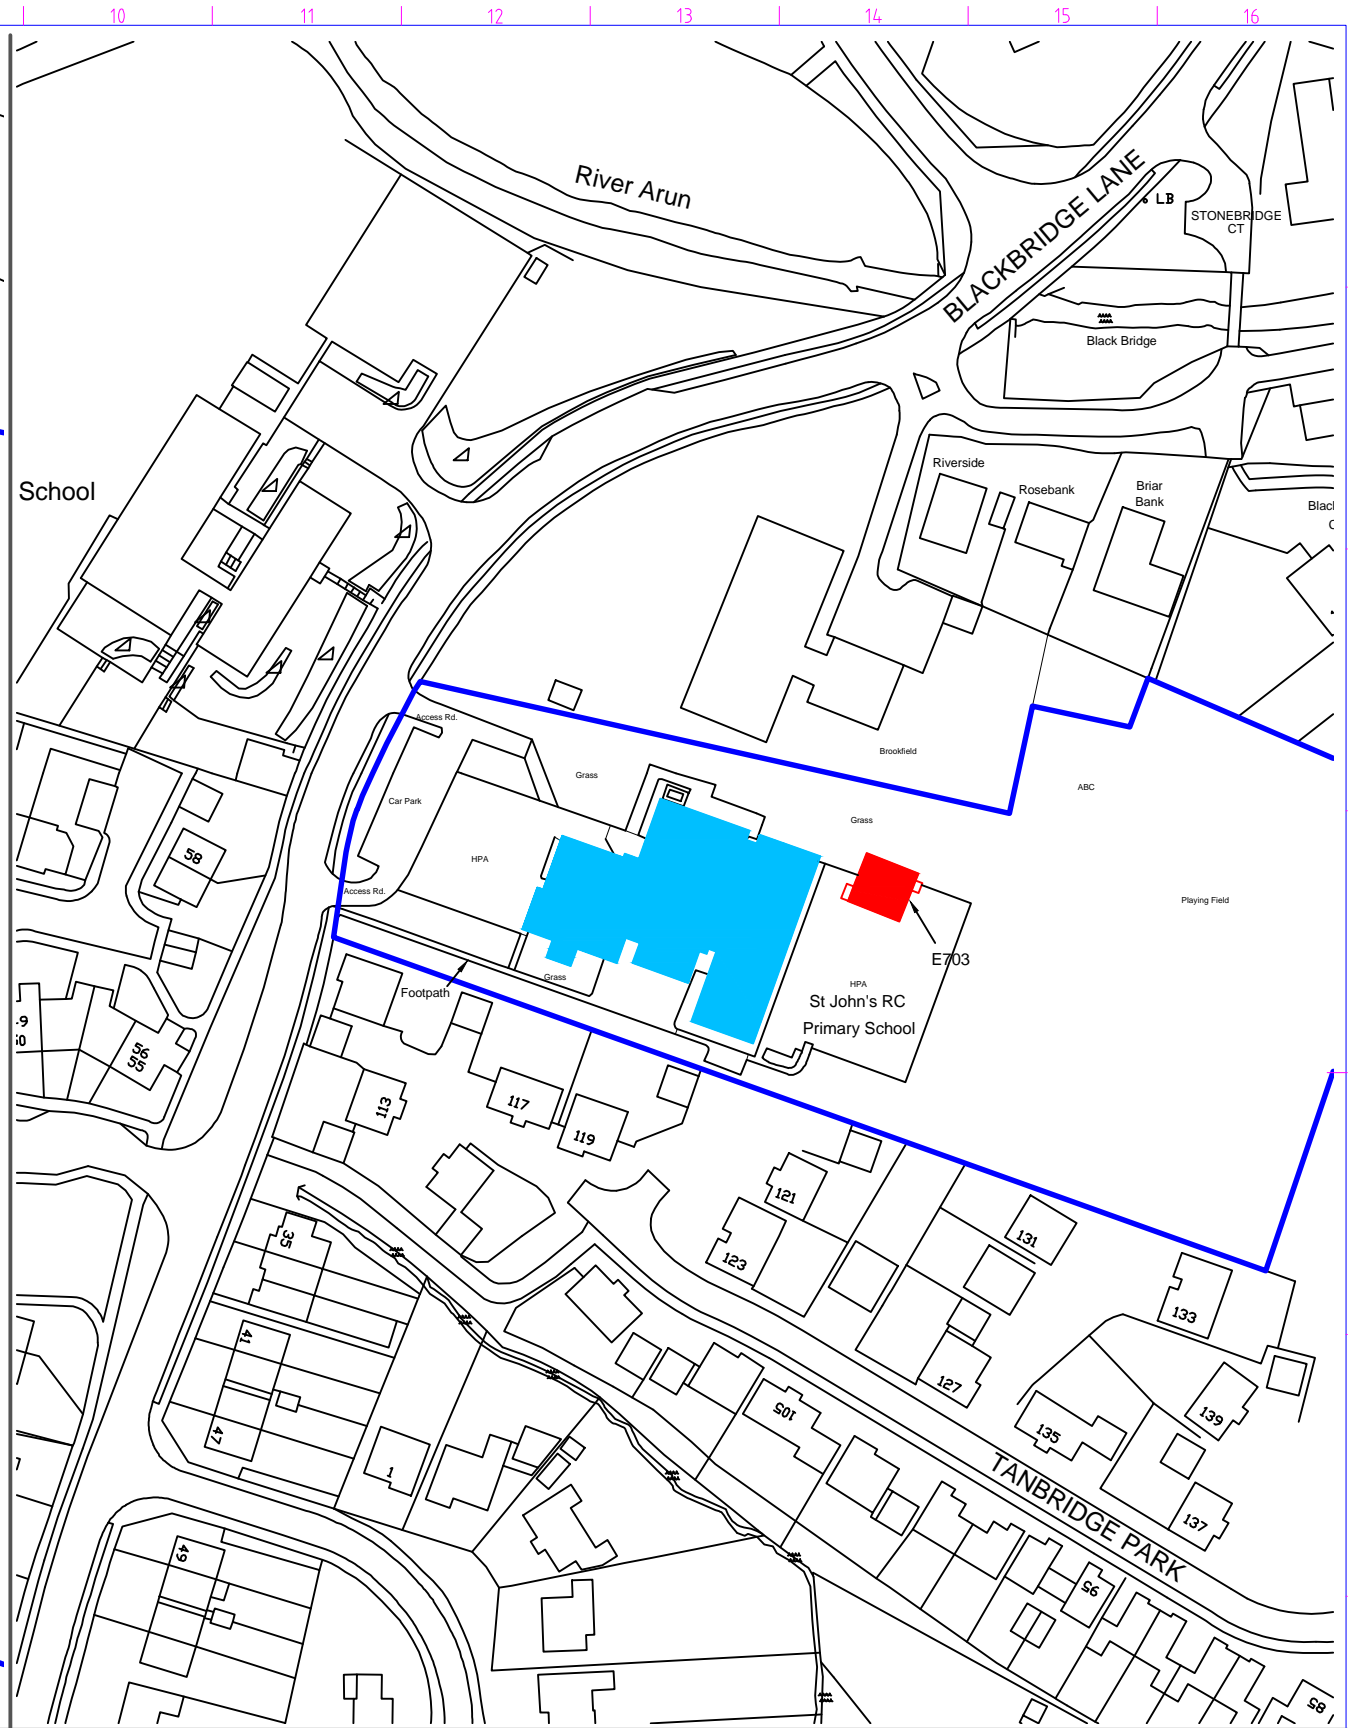

LOCATION PLAN
scale 1/1250

This map is based upon or reproduced from Ordnance Survey material with the permission of Ordnance Survey on behalf of the Controller of Her Majesty's Stationery Office © Crown copyright reserved. Unauthorised reproduction infringes Crown copyright and may lead to prosecution or civil proceedings. West Sussex County Council Licence 100018485 2003.



	Quick name	Property ref	DFES No.
	St.Johns Catholic Primary School Blackbridge Lane, Horsham Planning Renewal for Temporary Classroom		
Property Services, The Tannery Westgate, Chichester PO193JR Tel. 01243 752290	Drawing number	Date	Maint. area
	SJCPS/PL - 01	March 2013	3
	CAD filename	Sheet	Edition
			Scale as shown@A3