



SOUTH EAST ELEVATION 1:100


NORTH WEST ELEVATION 1:100

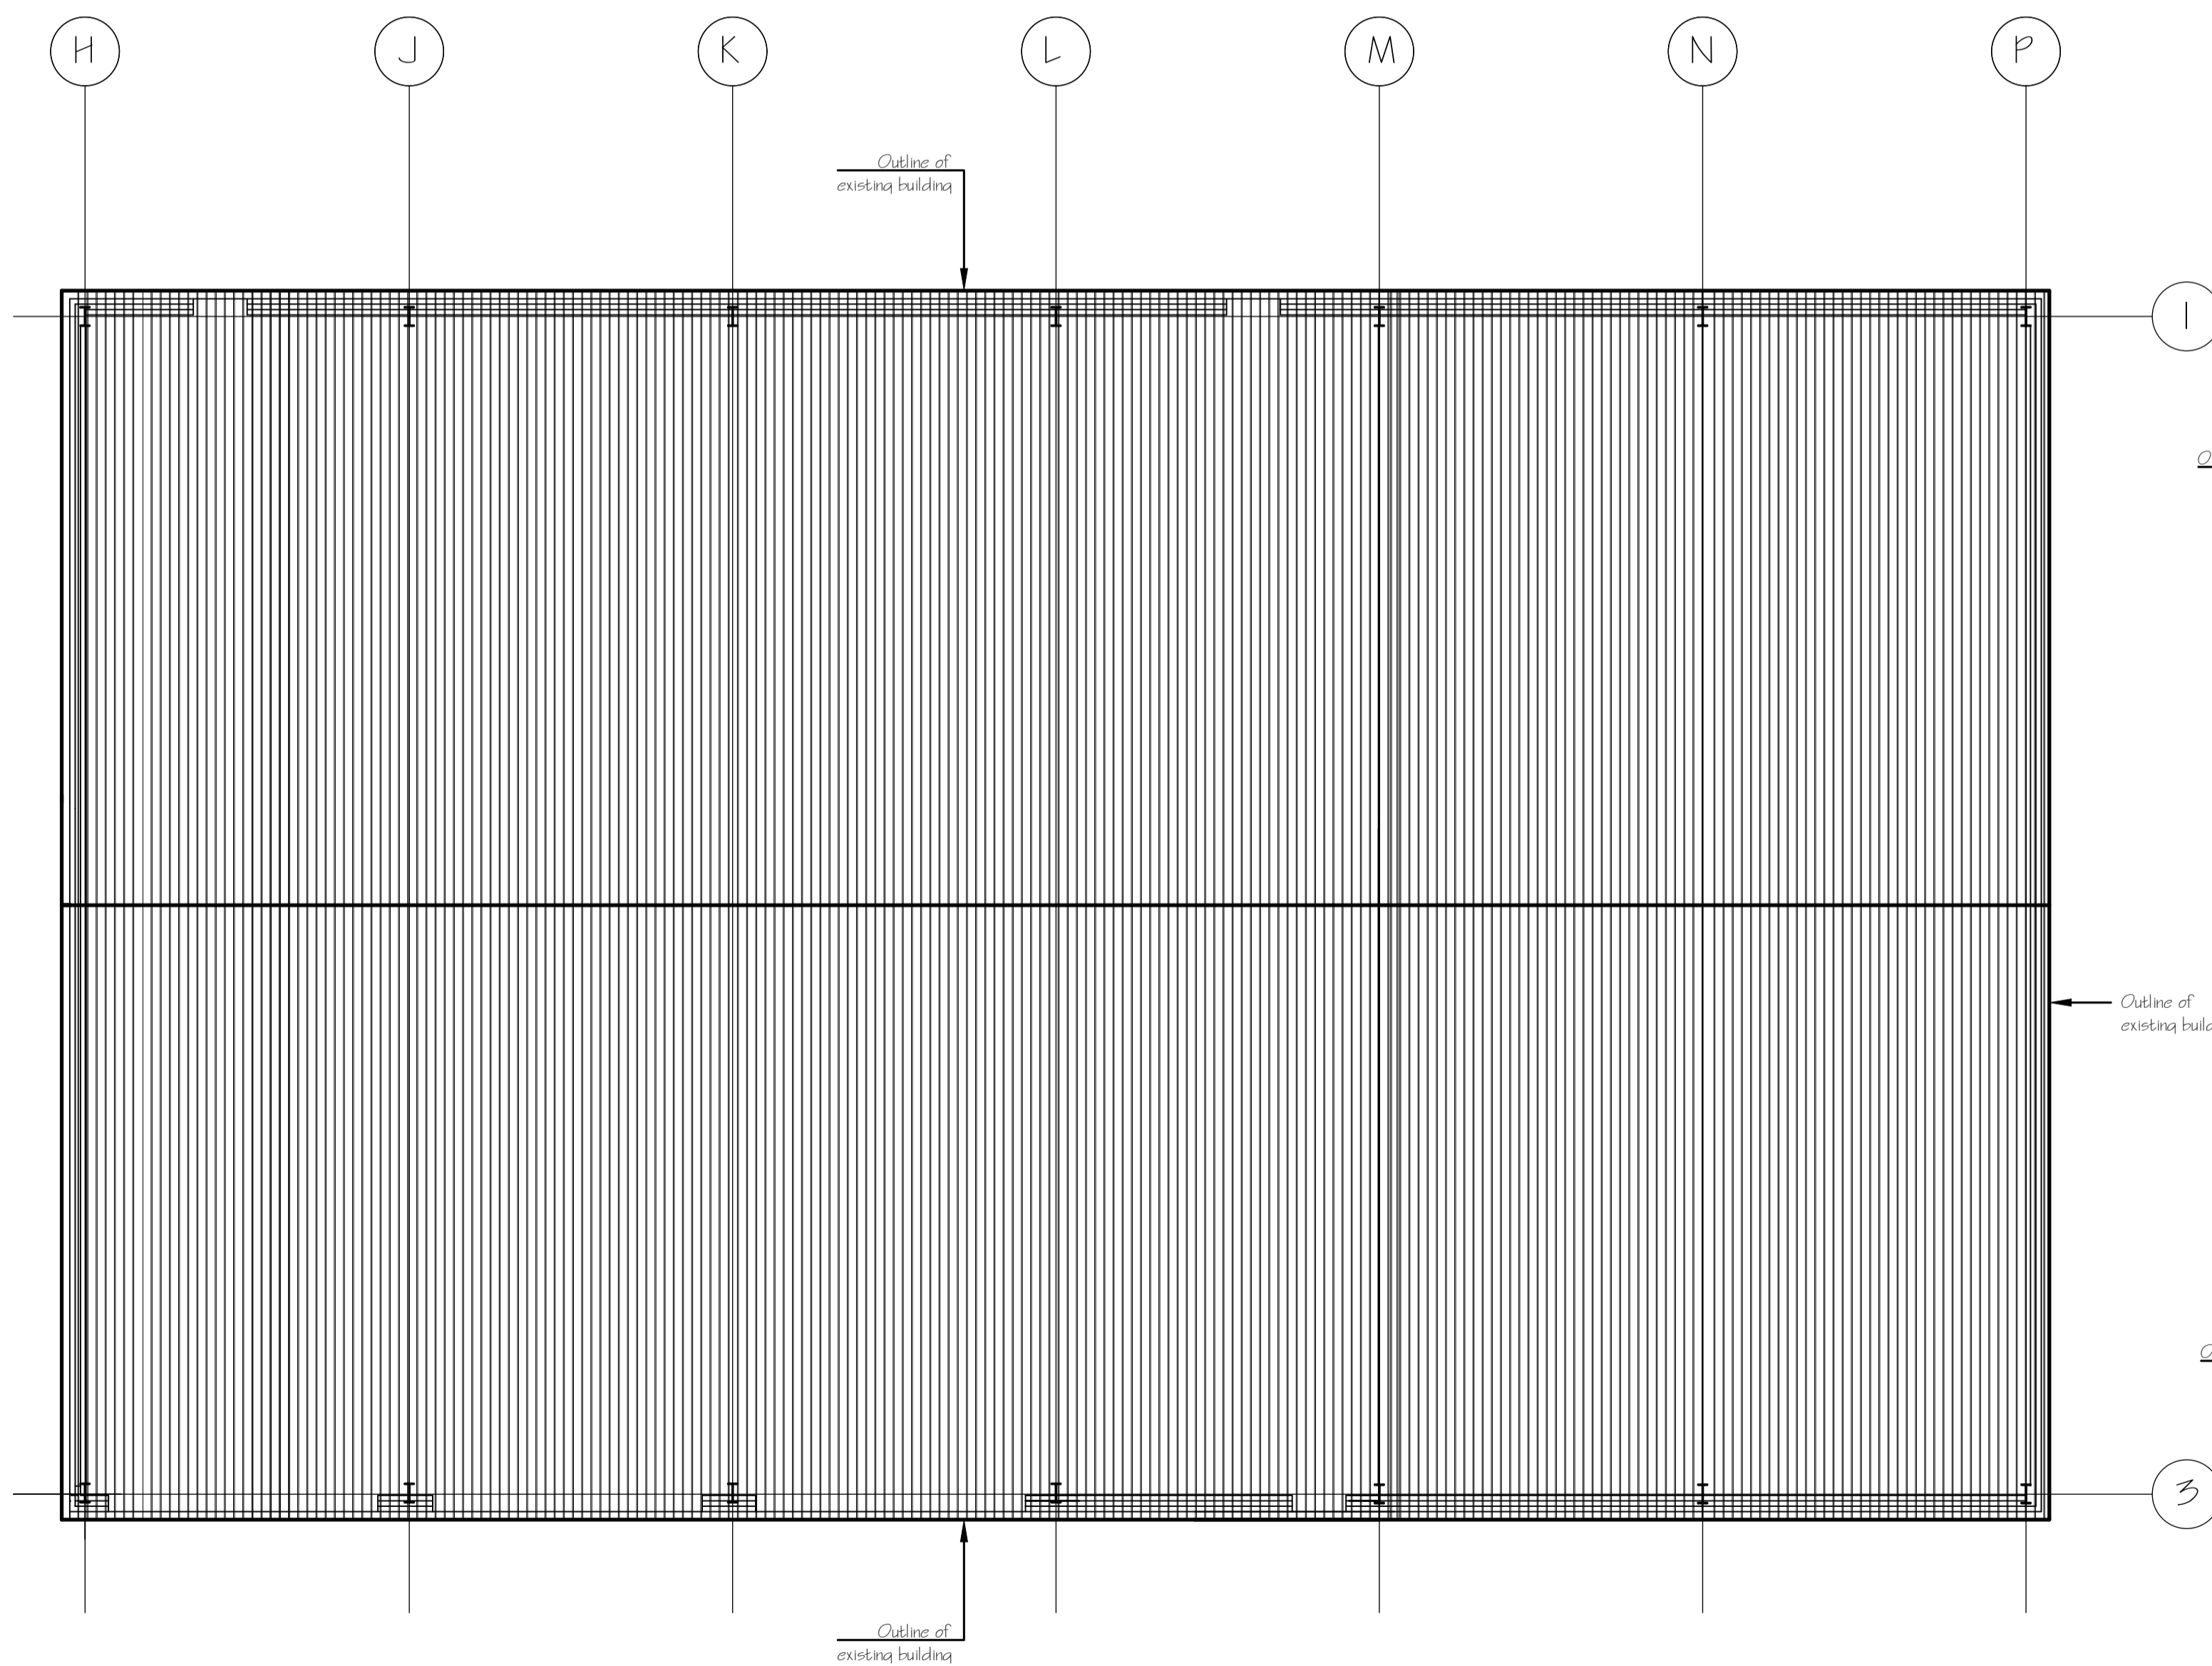

ROOF PLAN 1:100

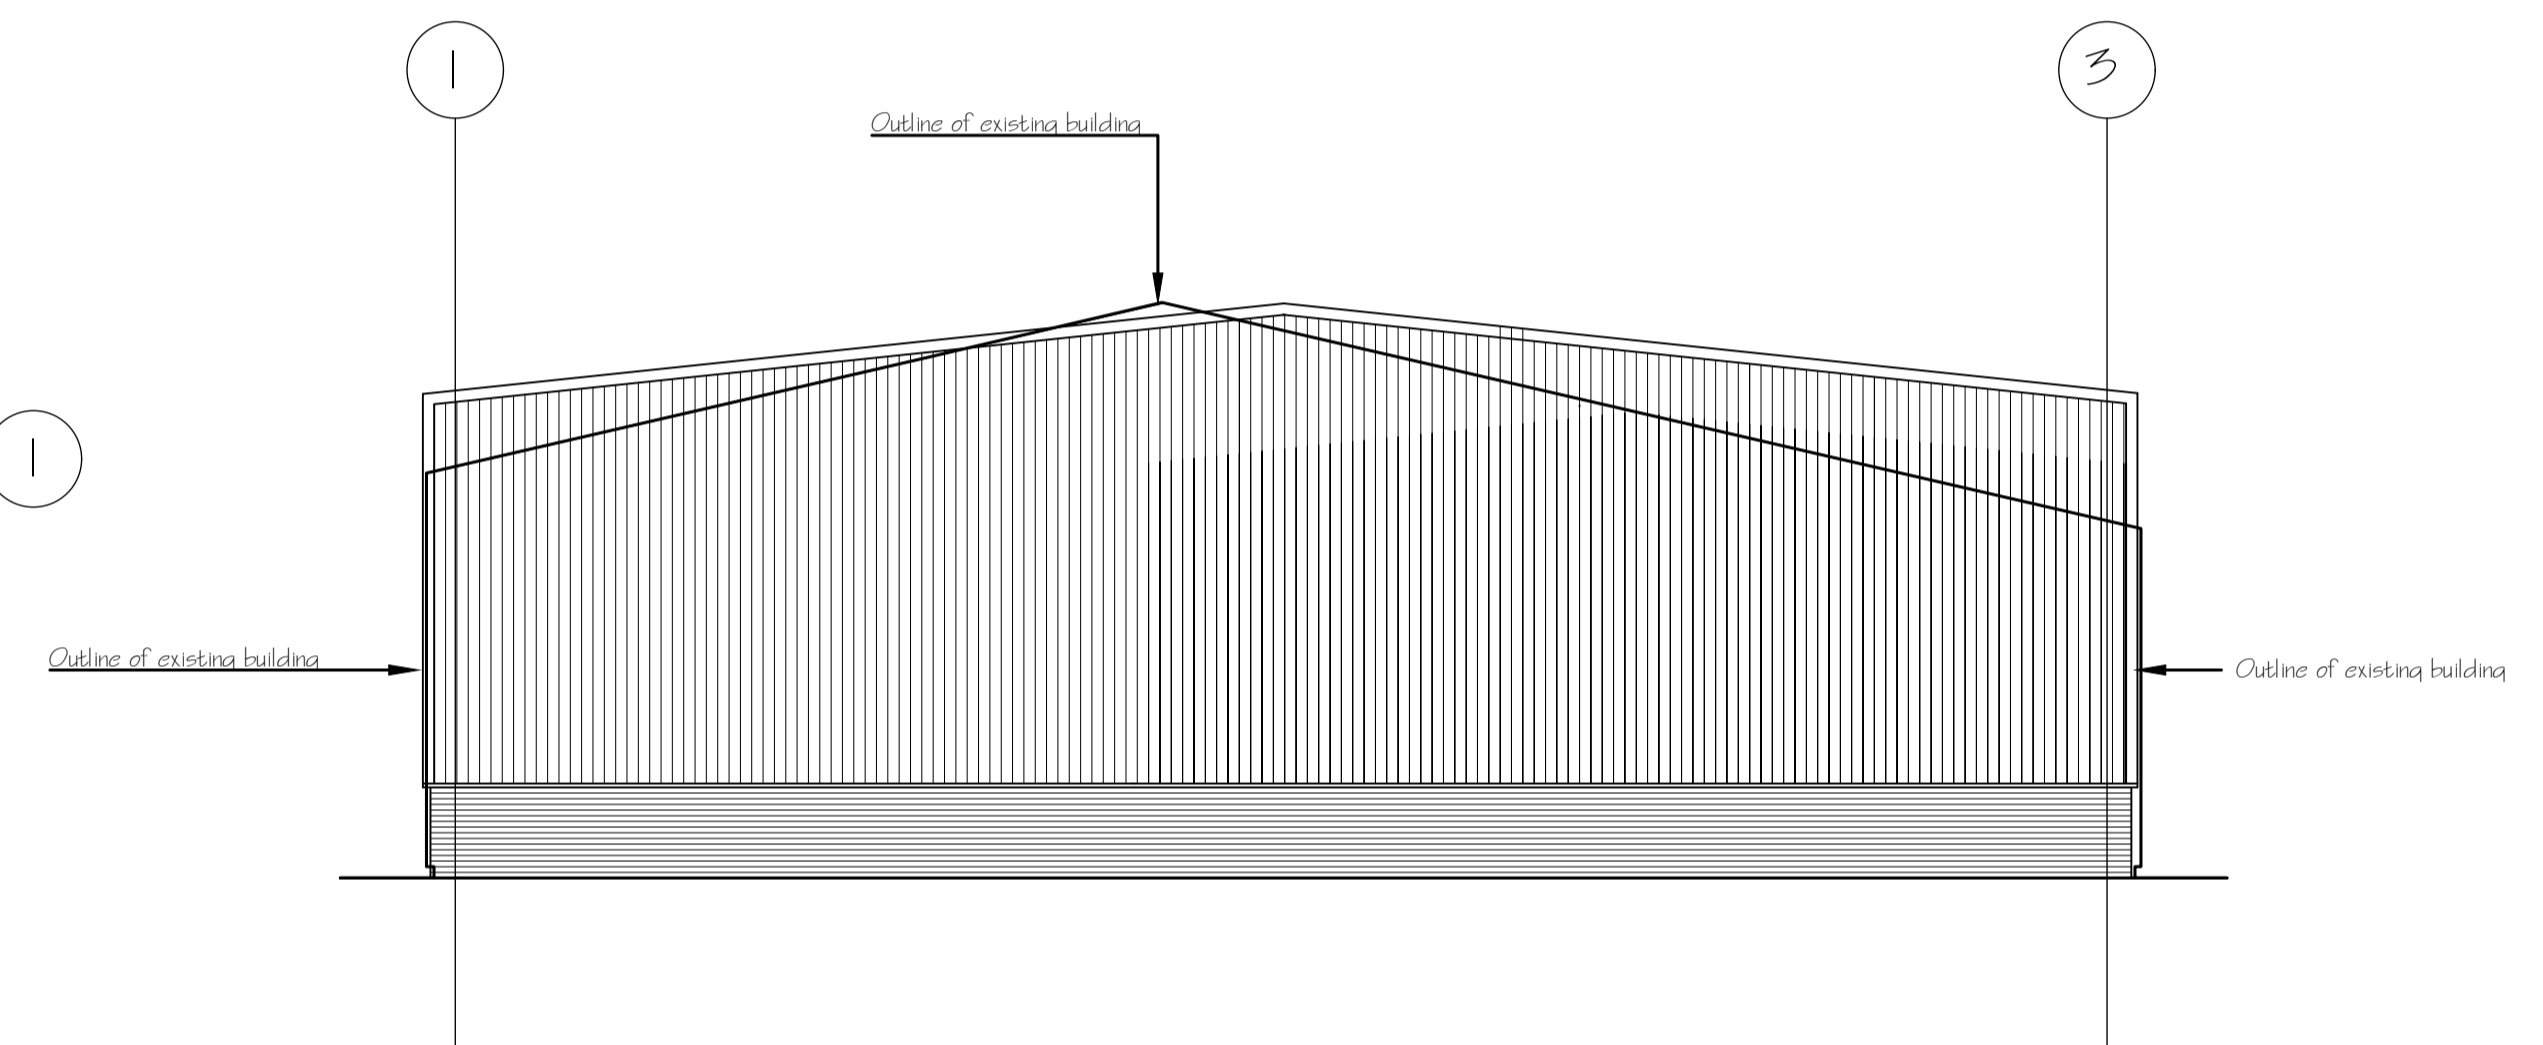

SOUTH WEST ELEVATION 1:100

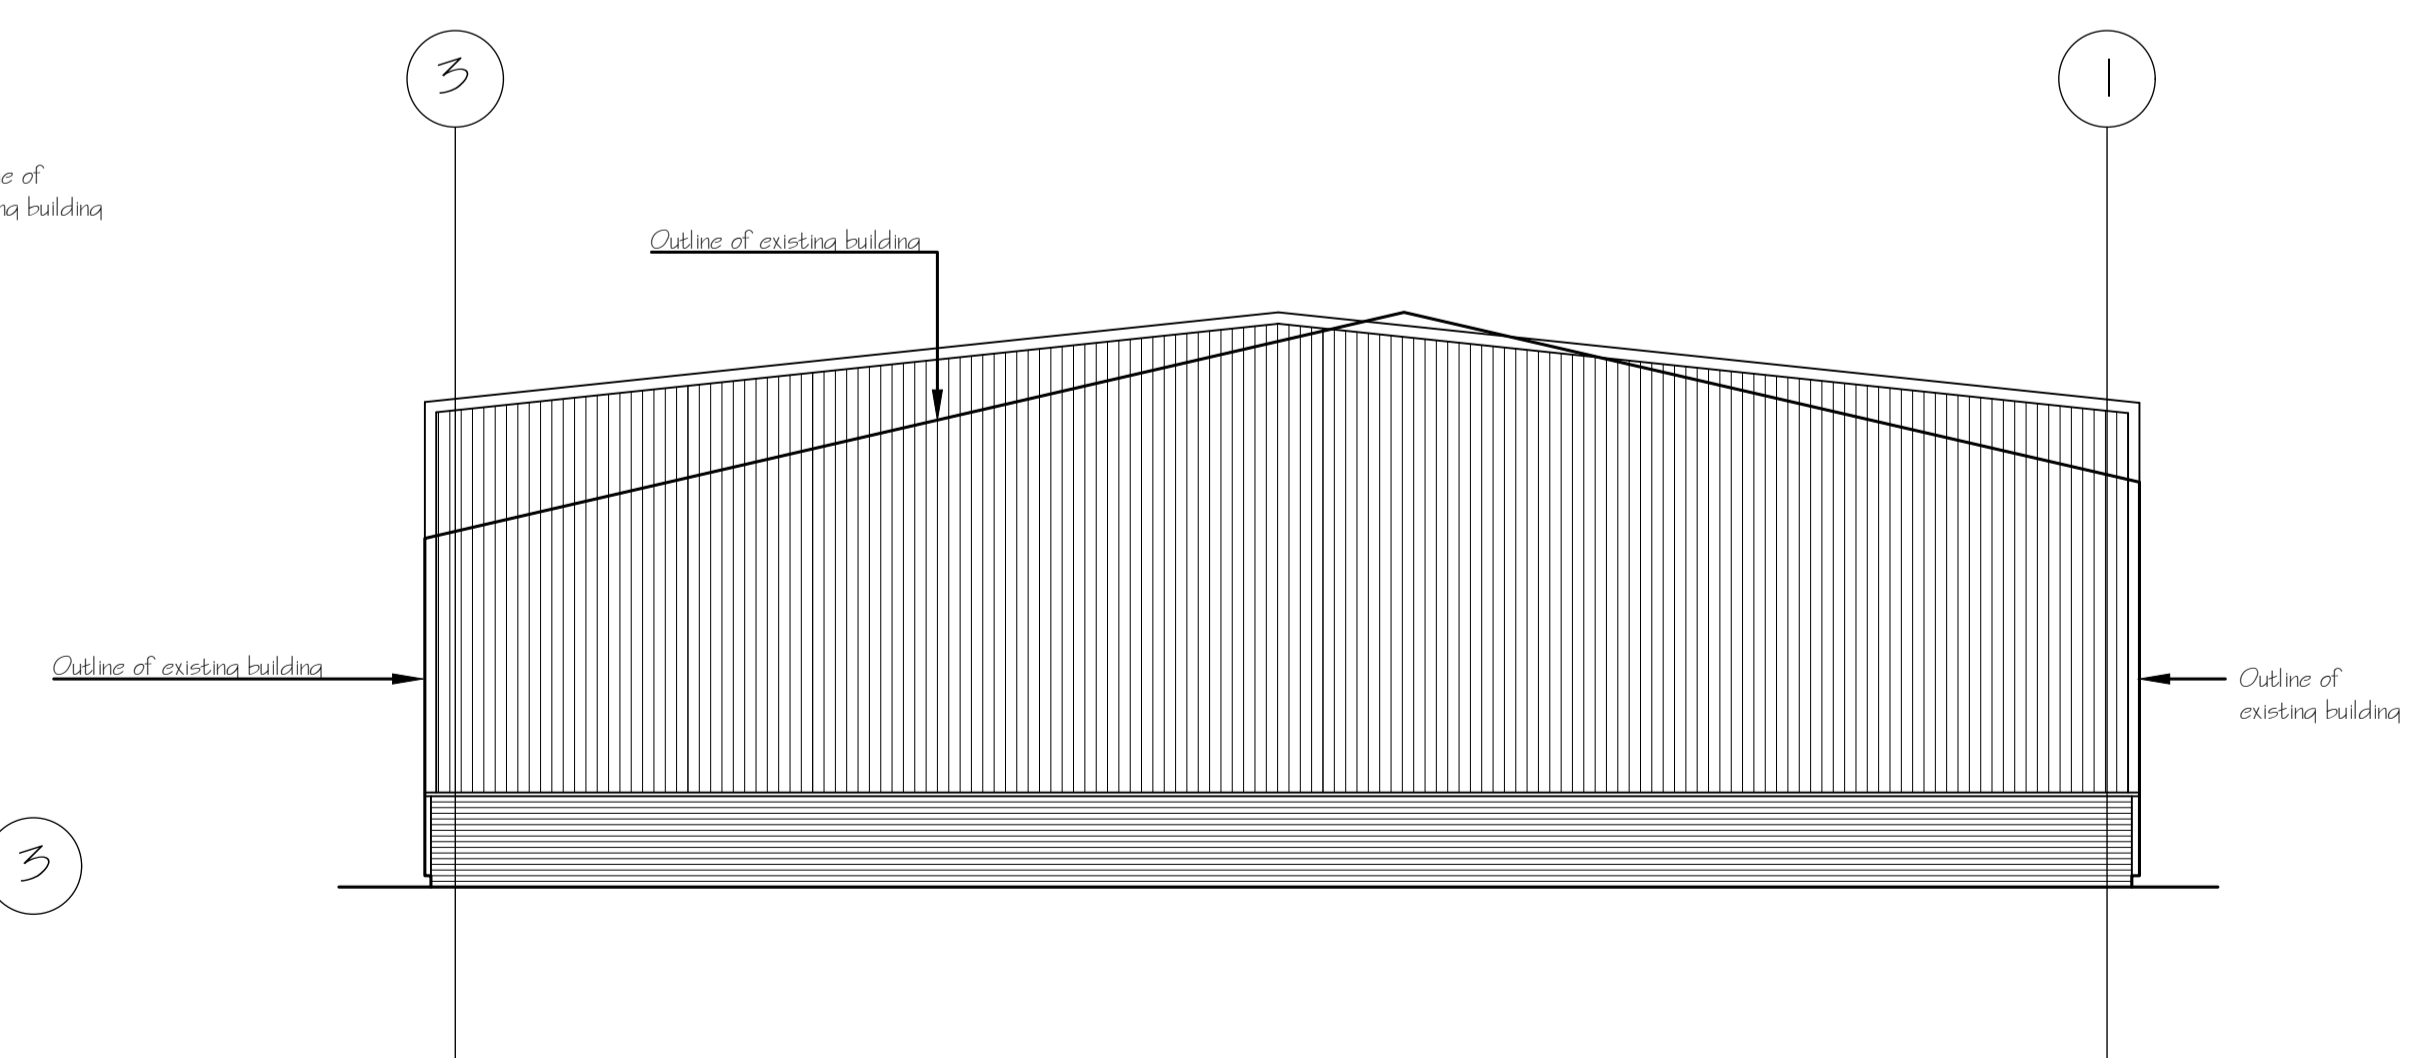

NORTH EAST ELEVATION 1:100

Rev	Date	Description
A	14.12.2022	Outline of existing building added to elevations
John Marshall Associates Consulting Structural Engineers Unit 4 Riverview Business Park Station Road East Sussex RH18 5PS email: info@johnmarshallassociates.co.uk		
CLIENT	COX SKIPS	
TITLE	ROOF PLAN WITH ELEVATIONS	
JOB	BURLEIGH OAKS FARM TURNERS HILL ROAD TURNERS HILL WEST SUSSEX	
Scale	1:100 (PLAN) 200 (ELEV)	Date: AUGUST 2022
Drawn By	DM	Checked
Job Ref	9845	Rev
	12	A