




SOUTH EAST ELEVATION 1:100

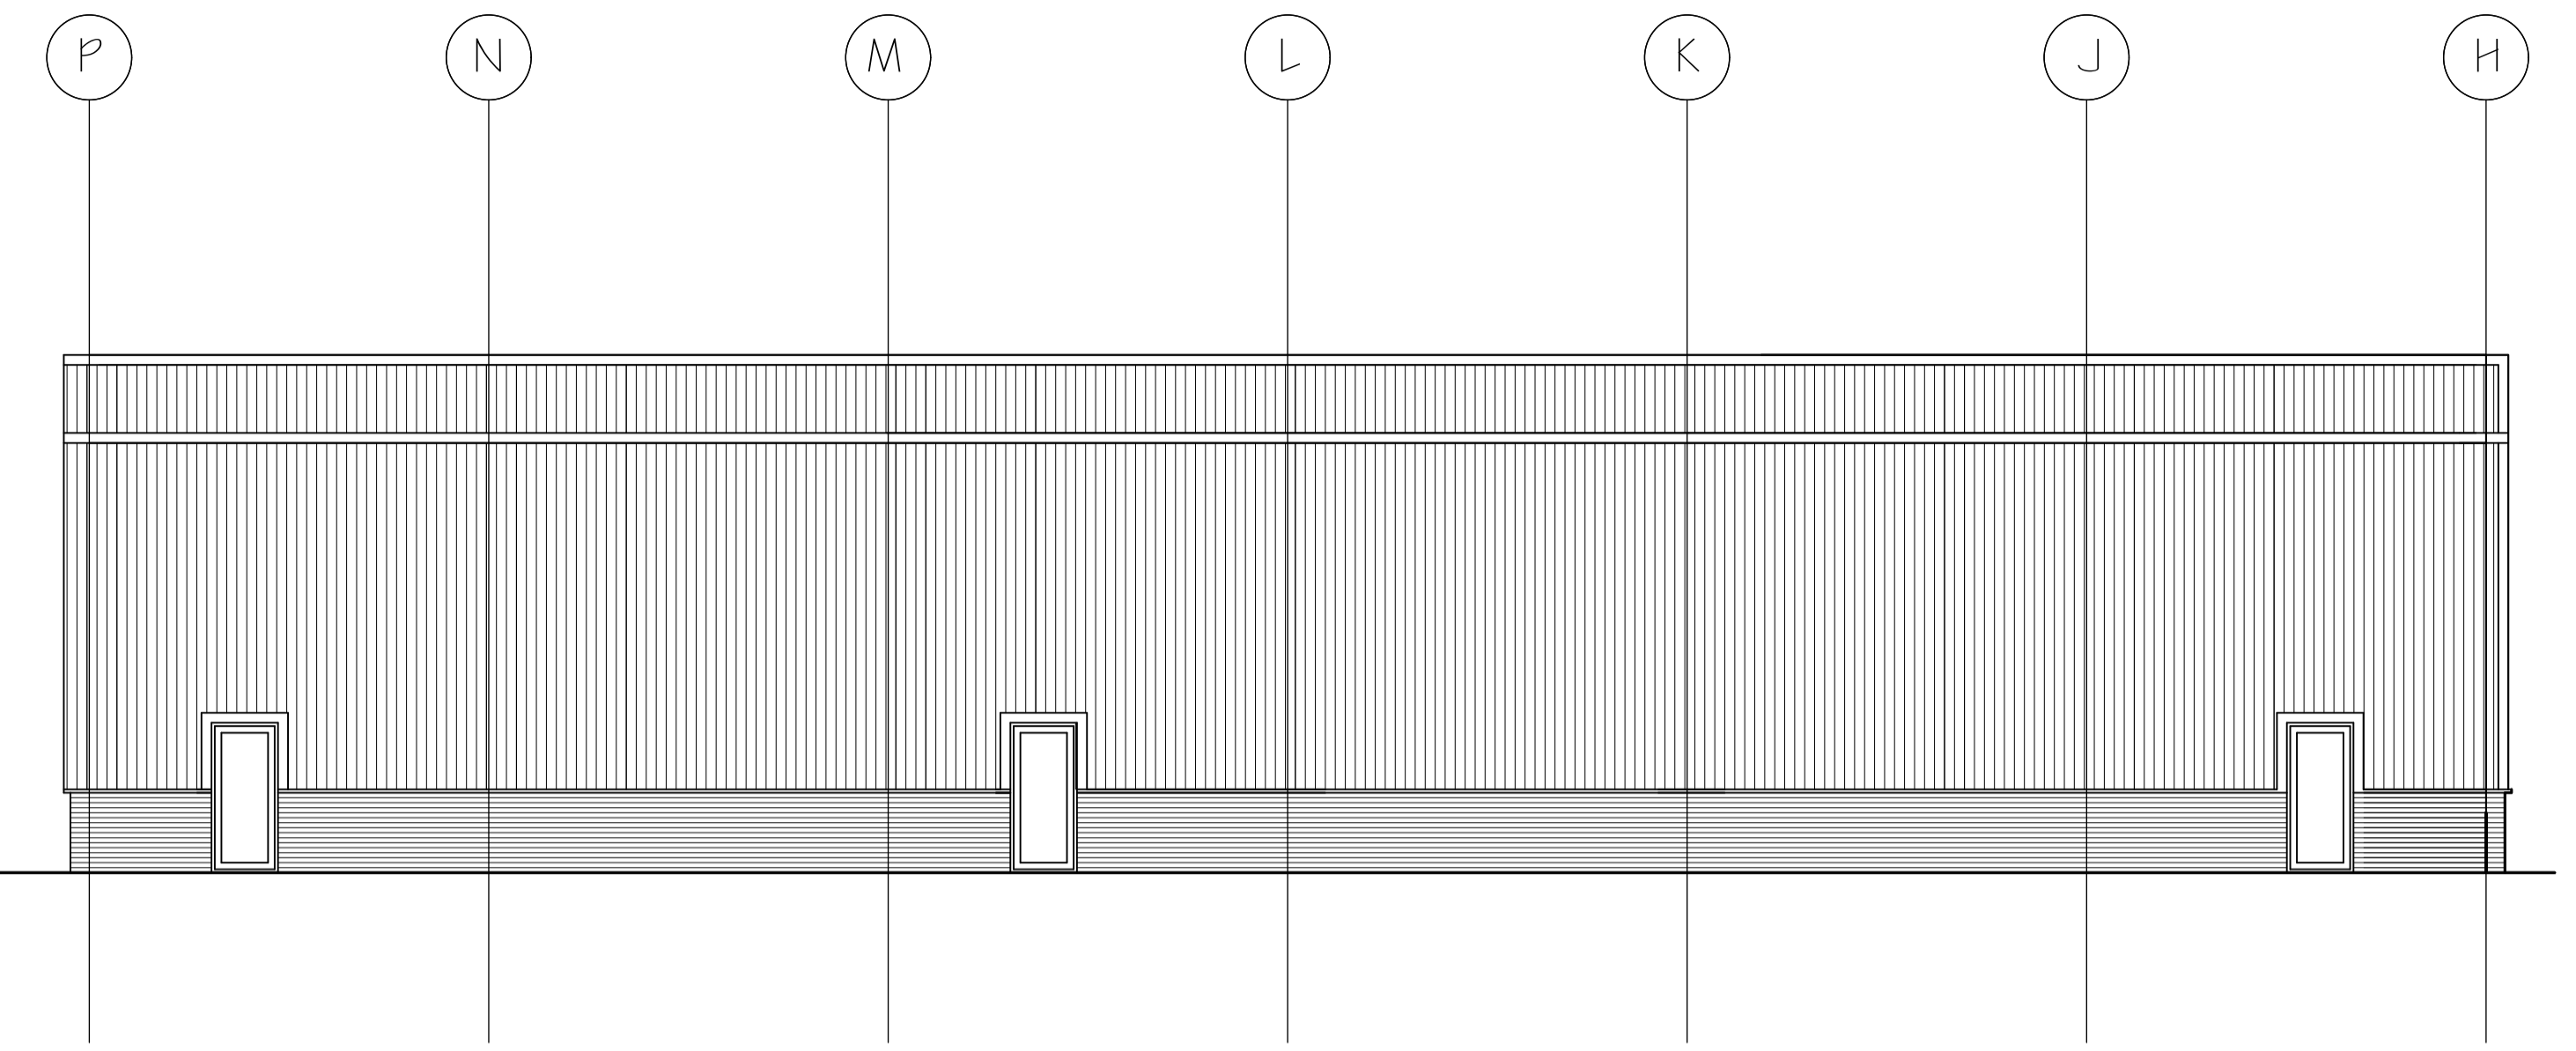


NORTH WEST ELEVATION 1:100

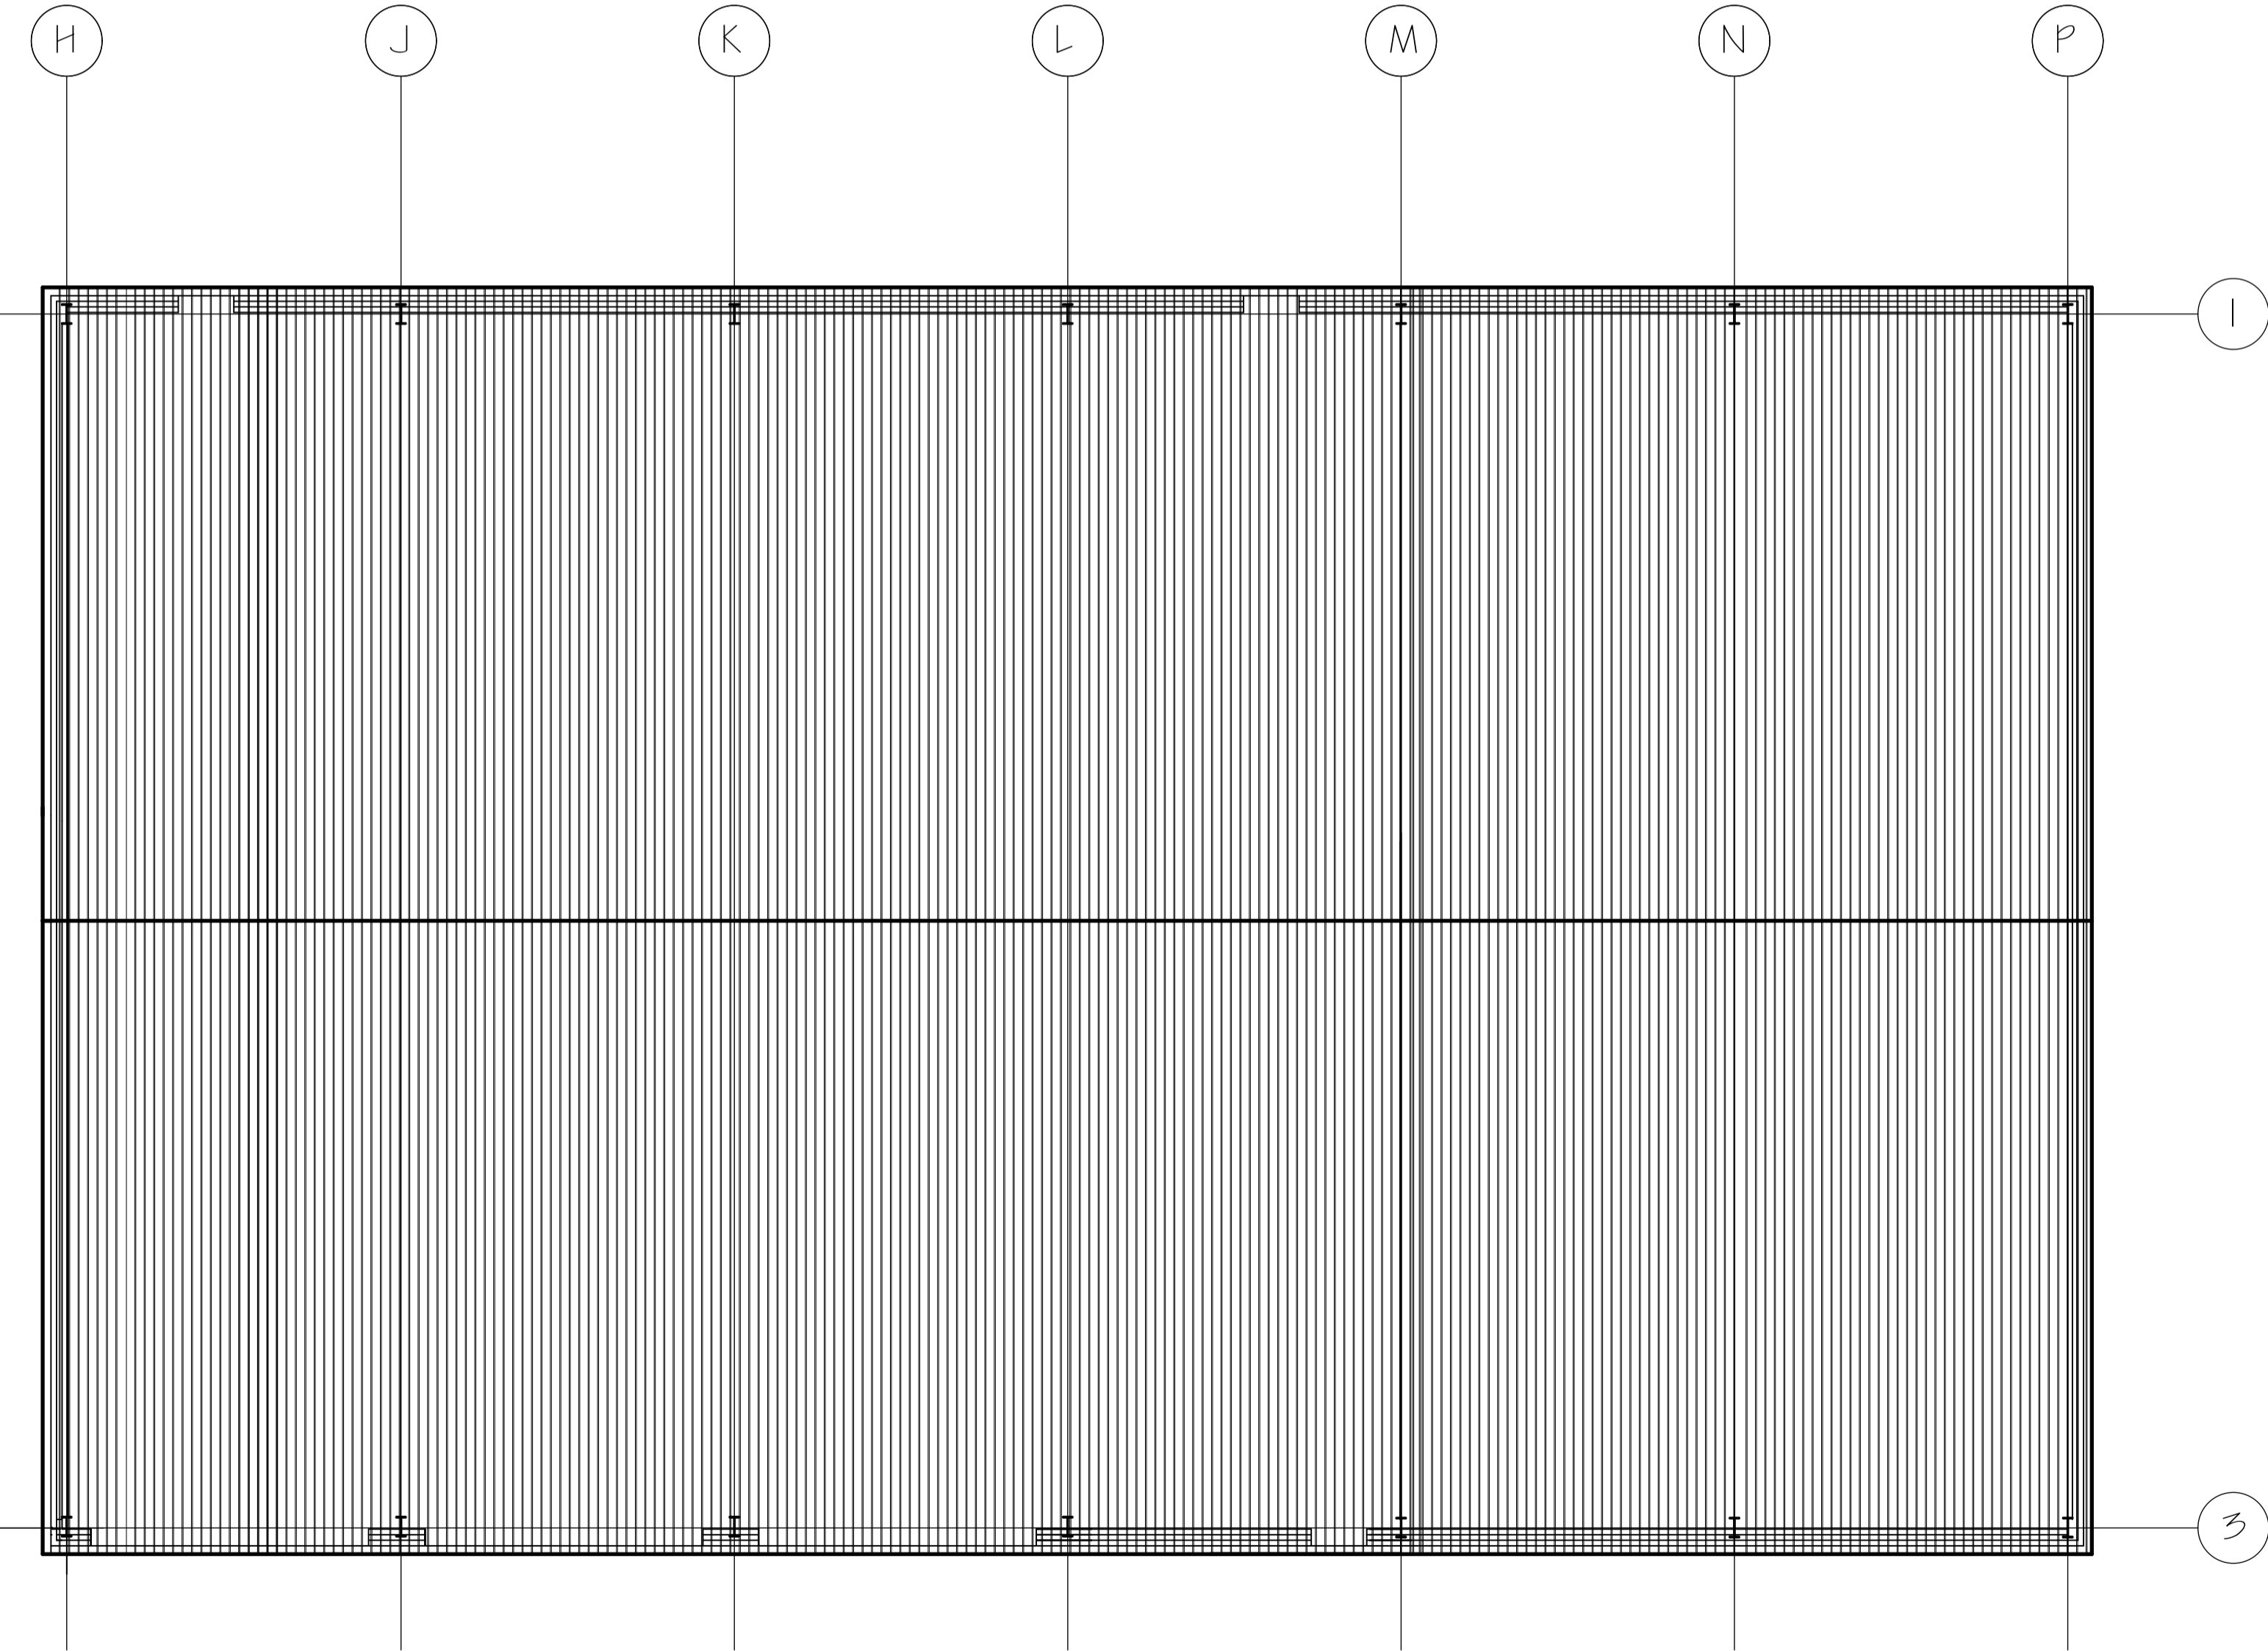

ROOF PLAN 1:100

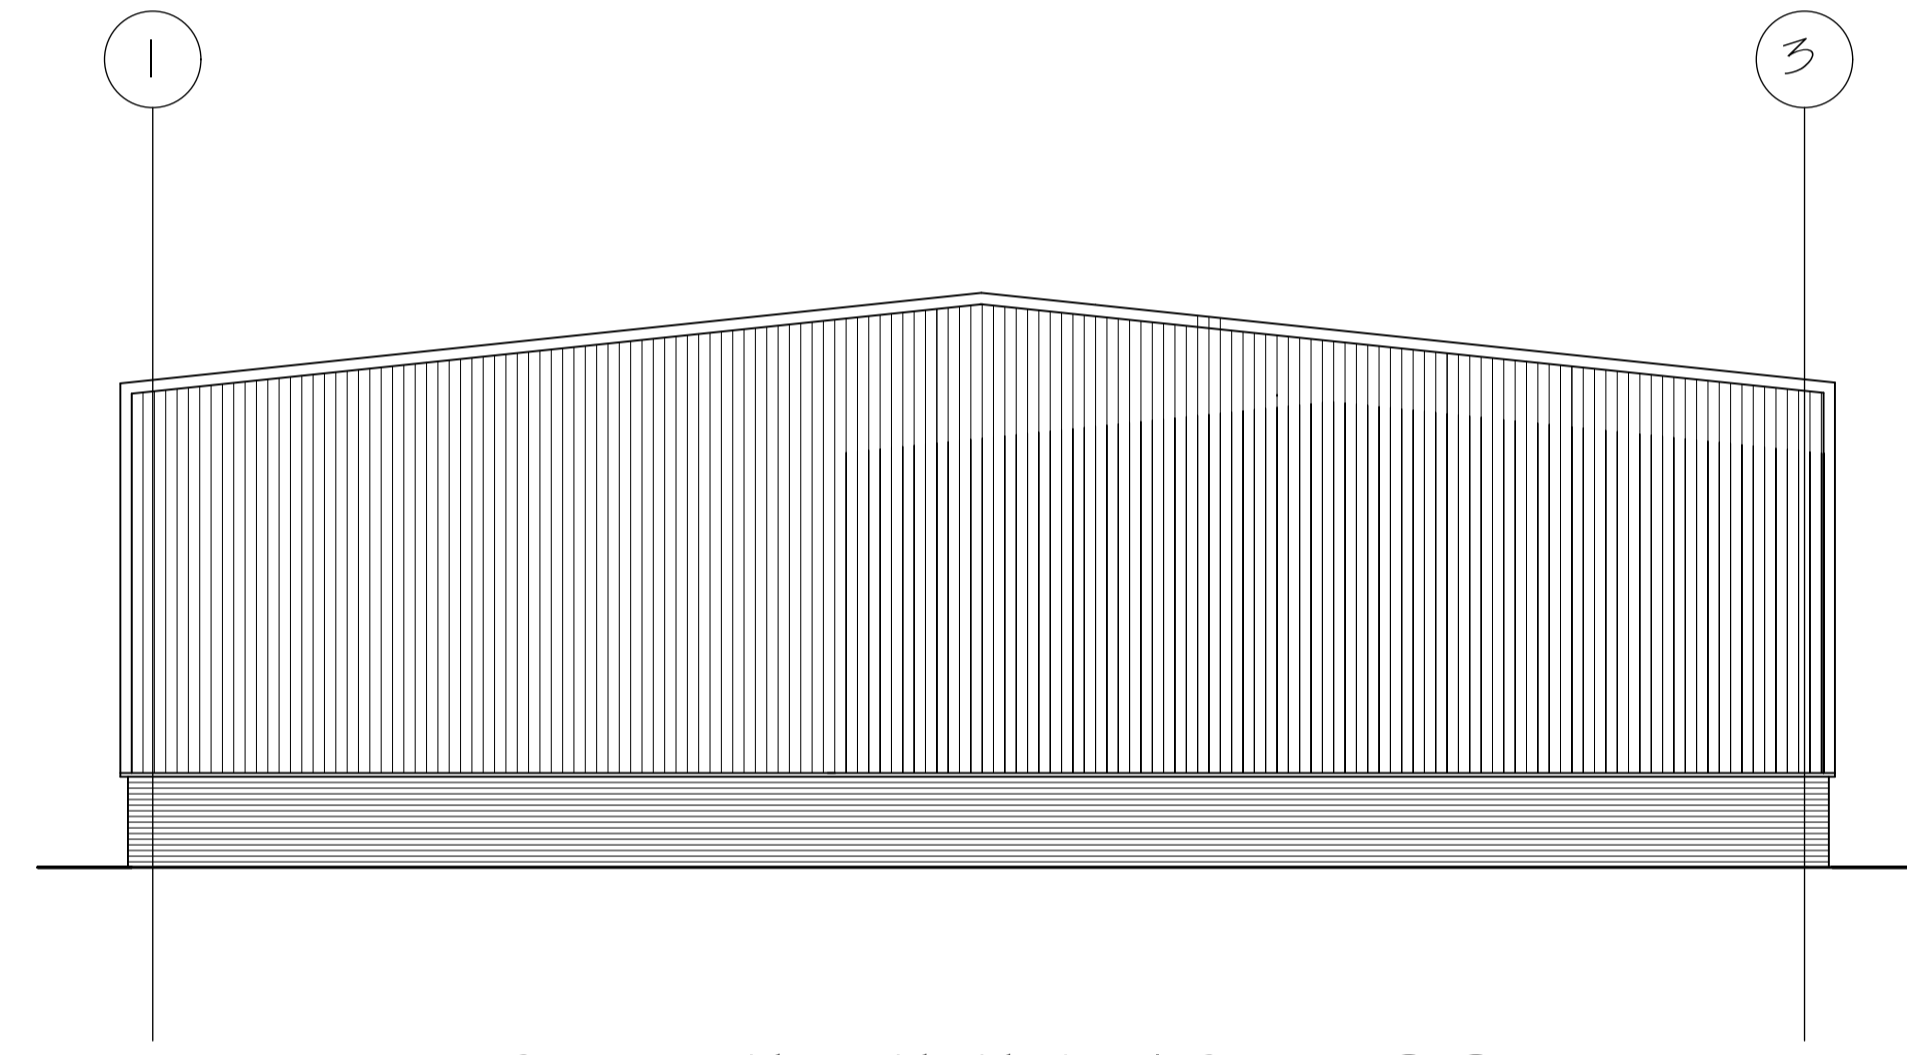

SOUTH WEST ELEVATION 1:100

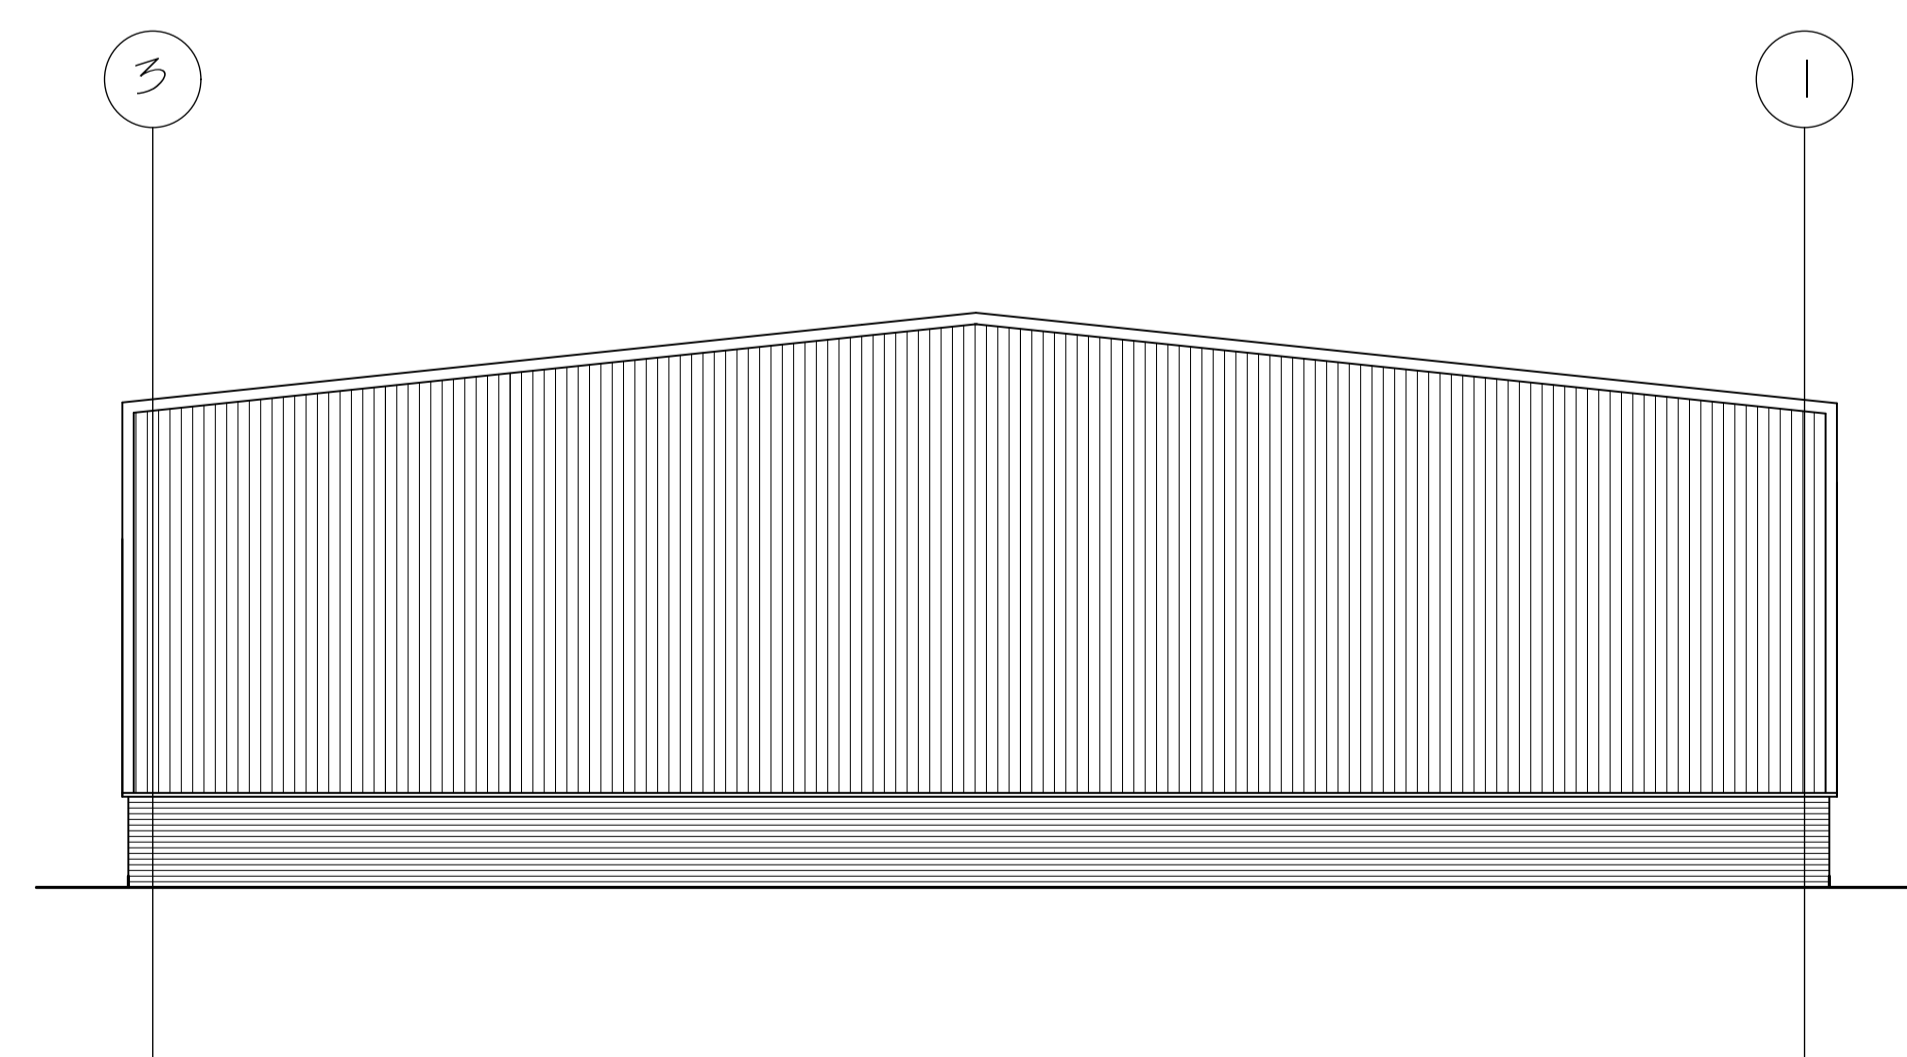

NORTH EAST ELEVATION 1:100

Rev	Date	Amendment
A	14.12.2022	Outline of existing Building added to elevations

John Marshall Associates  
 Consulting Structural Engineers  
 Unit 4 Riverview Business Park  
 Station Road  
 Forest Row  
 East Sussex RH18 5FS  
 email: info@johnmarshallassociates.co.uk

CLIENT  
 COX SKIPS

TITLE  
 ROOF PLAN WITH ELEVATIONS

JOB  
 BURLIEGH OAKS FARM  
 TURNERS HILL ROAD  
 TURNERS HILL WEST SUSSEX

Scale	Date
1:100 (PLAN) 1:200 (ELEV)	Feb 2024

Drawn By	Checked
JM	

Job Ref	Org No	Rev
9845	13	