
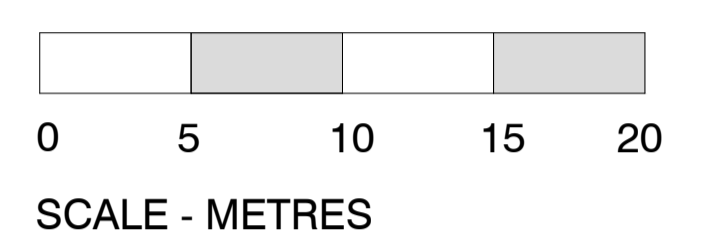


Notes  
 All dimensions must be checked on site and not scaled from this drawing.  
 If in doubt please ask.  
 This drawing to be read in conjunction with all engineers and consultants drawings and specifications etc.

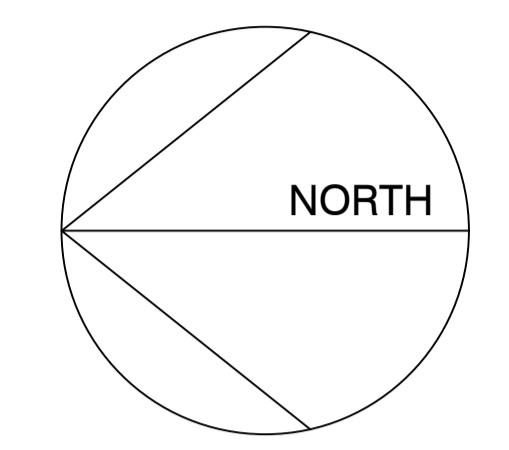

- LEGEND**
- (A) SCREENER AND FEED HOPPER LOADING
  - (B) PRE-WASH AND SAND / SILT WASH DIVIDER
  - (C) AGGREGATE STOCKPILING
  - (D) LOG WASH, STONE / SOIL AND SILT SEPARATOR
  - (E) WATER MANAGEMENT AND DE-SILTING OPERATION
  - (F) FILTER PRESS - WATER RECYCLED AND PLIABLE CAKE RELEASE

Revisions	Date

Project  
**PENFOLD VERRALL LTD**  
 THE HAULAGE YARD, DIAL POST  
 WEST SUSSEX RH13 8NY

Drawing Title  
**PROPOSED SITE PLAN**

Client  
**PENFOLD VERRALL LTD.**

© copyright of  
**DOUGLAS J. P. EDWARDS**  
 Chartered Building Surveyors  
 employing  
 Chartered Architects & Surveyors  
 Tel: 01403 740034  
 Email: info@douglasjpedwards.co.uk

Scale 1:250@A1 SHEET

Date	May 2023	Drawn	dkd
Dwg. No	22-12-02	Rev.	