



Existing Roof Plan

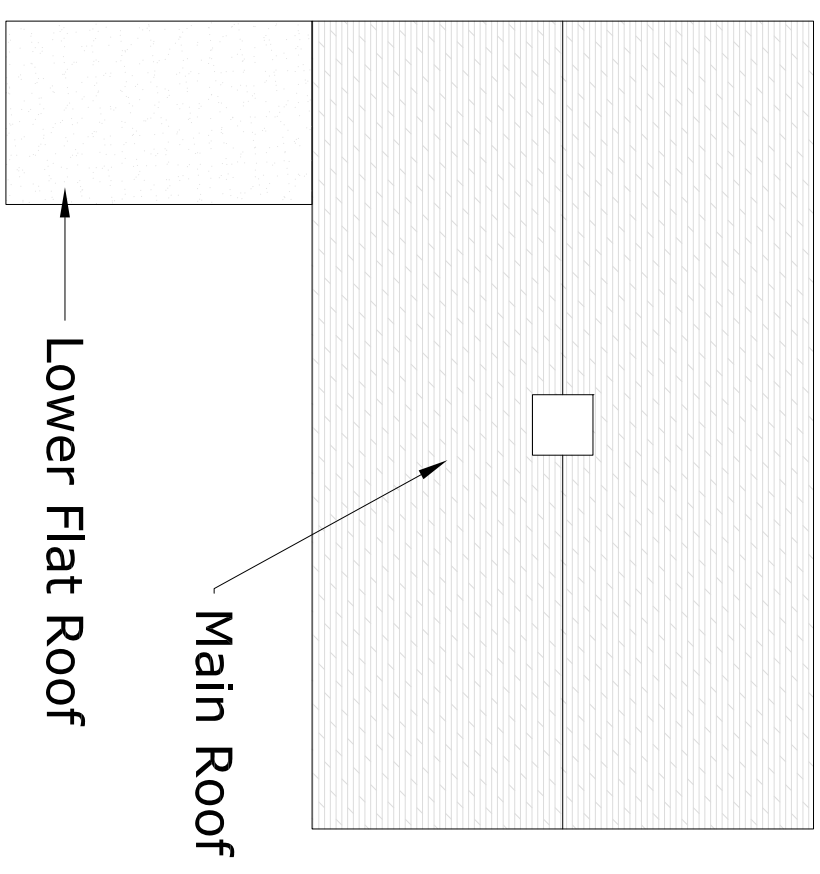

Proposed Roof Plan

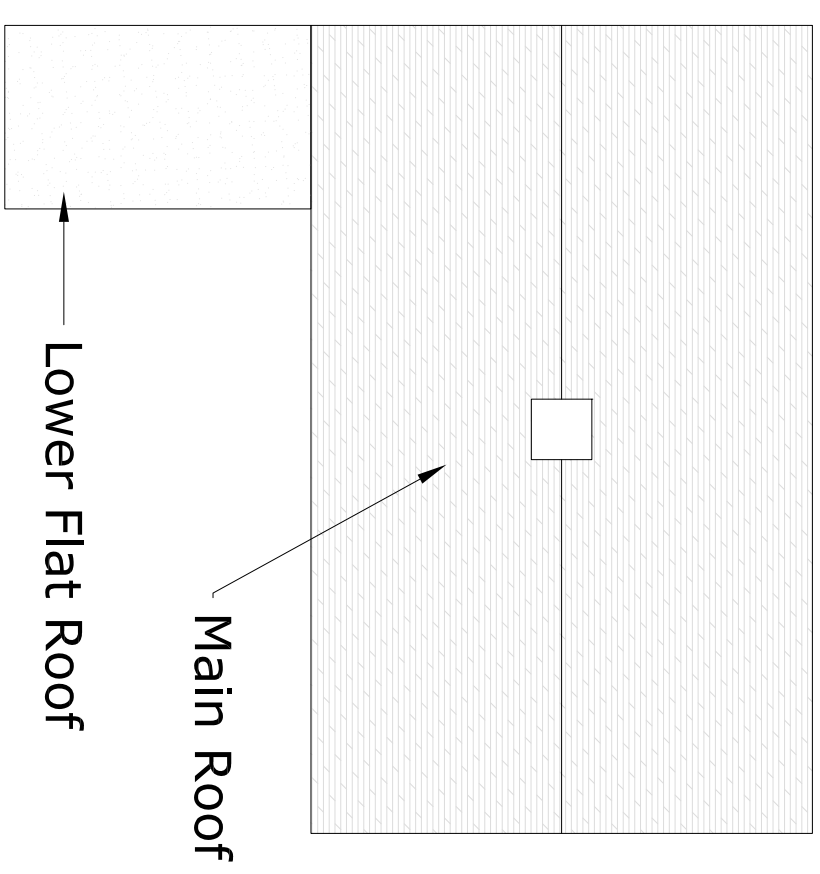

All dimensions to be checked on site before work commences.



Property Services, The Tannery
Westgate, Chichester PO19 3RJ
Tel. 01243 752290

Roof Layout Plans No.41 Ardsheal Road Worthing BN14 7RN		Drawing number PLAN 1	Date 04/08/23	Maint. area 9
Quick name CAD filename 41 Ardsheal Road, Worthing	Property ref 5/7	Sheet 5/7	Edition 1st	Scale 1:100@A3

Spatial relationships between buildings or structures may not have been maintained in this plan.