


**SITE PLAN**  
SCALE 1:500

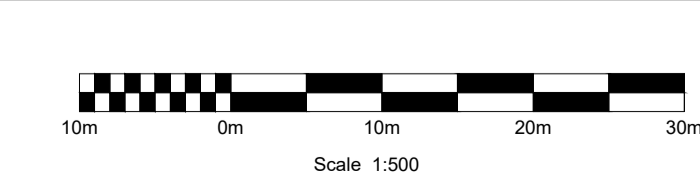

**NOTES**  
1. ALL DIMENSIONS IN METRES AND ALL LEVELS IN METRES AOD, UNLESS NOTED OTHERWISE.

**LEGEND**

	SOUTHERN WATER LAND OWNERSHIP BOUNDARY
	PLANNING APPLICATION BOUNDARY
	TEMPORARY CONSTRUCTION COMPOUND

**CURRENT VERSION INFORMATION**  
Authorized Stage Complete - Construction

DATE	ORIG	CHKD	REVD	APPR	REV	STS	REASON FOR ISSUE
20/11/23	SR	SJN	MB	SJN	P01	S3	REVIEW AND COMMENTS
22/12/23	SR	SJN	TB	SJN	P02	S3	REVIEW AND COMMENT
19/01/24	SR	SJN	MB	SJN	C01	S4	REVIEW AND COMMENT

**Southern Water**  
Southern House  
Yeoman Road  
Worthing  
West Sussex  
BN13 3NX  
telephone (01903) 264444  
fax (01903) 691435

**GT6**  
JOINT VENTURE  
Galliford Try Construction Limited  
and Bimmes UK Limited  
Joint Venture,  
Lewes Road, Falmer,  
Brighton, East Sussex,  
BN1 9PY

**PROJECT TITLE**  
STAPLEFIELD WTW

**DRAWING TITLE**  
PLANNING APPLICATION  
SITE BOUNDARY PLAN

SITE UNIT MEMORIC	STPFIELD	SITE UNIT NO.	101464	MASTER SIZE	A1
PRN	752214	SCALE	1:500	STATUS	A5
S.W. DRAWING NO.	752214-MWX-ZZ-00-DR-C-00100			REVISION	C01