

Proposed location of single storey Portakabin Building.

© Crown Copyright and database rights 2021 OS Licence no. 100041041
 Reproduction in whole or in part is prohibited without the prior permission of Ordnance Survey.

Portakabin


Title Proposed Block Plan		
Manor Green College Lady Margaret Road Crawley RH11 0DX		
Date: 20th April 2021		
Scale : 1:200 @ A1		
Drawing Number MCG420060287 UA		

NOTES:
 - Site plan is based on existing Ordnance Survey information
 - Responsibility is not accepted for errors made by others in scaling from this drawing. Contractors must check all dimensions on site. Discrepancies must be reported to the drawing owner before proceeding.

KEY:

	Application Boundary
	Area owned by client but not in application
	Existing fencing 1.8mH
	Proposed foul drainage route
	Proposed grey water drainage route
	Proposed surface water drainage route
	Proposed fencing

Rev.	Date	Notes
RevB	05.05.21	Updated location. New hammer head included. Landscape design included.
C	13.05.21	Final

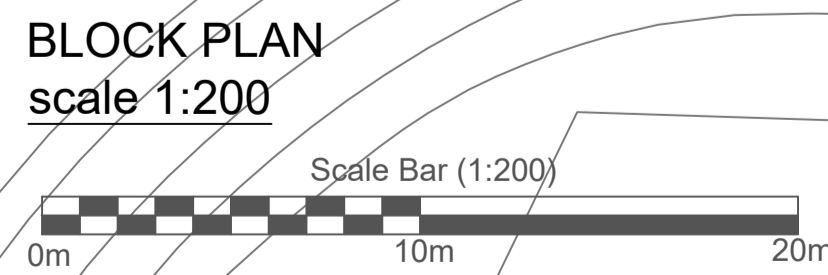

Portakabin Limited 2000
 This drawing is the property of Portakabin Limited, it must not be copied or reproduced or divulged to anyone without written permission.