




North Elevation  
1 : 50

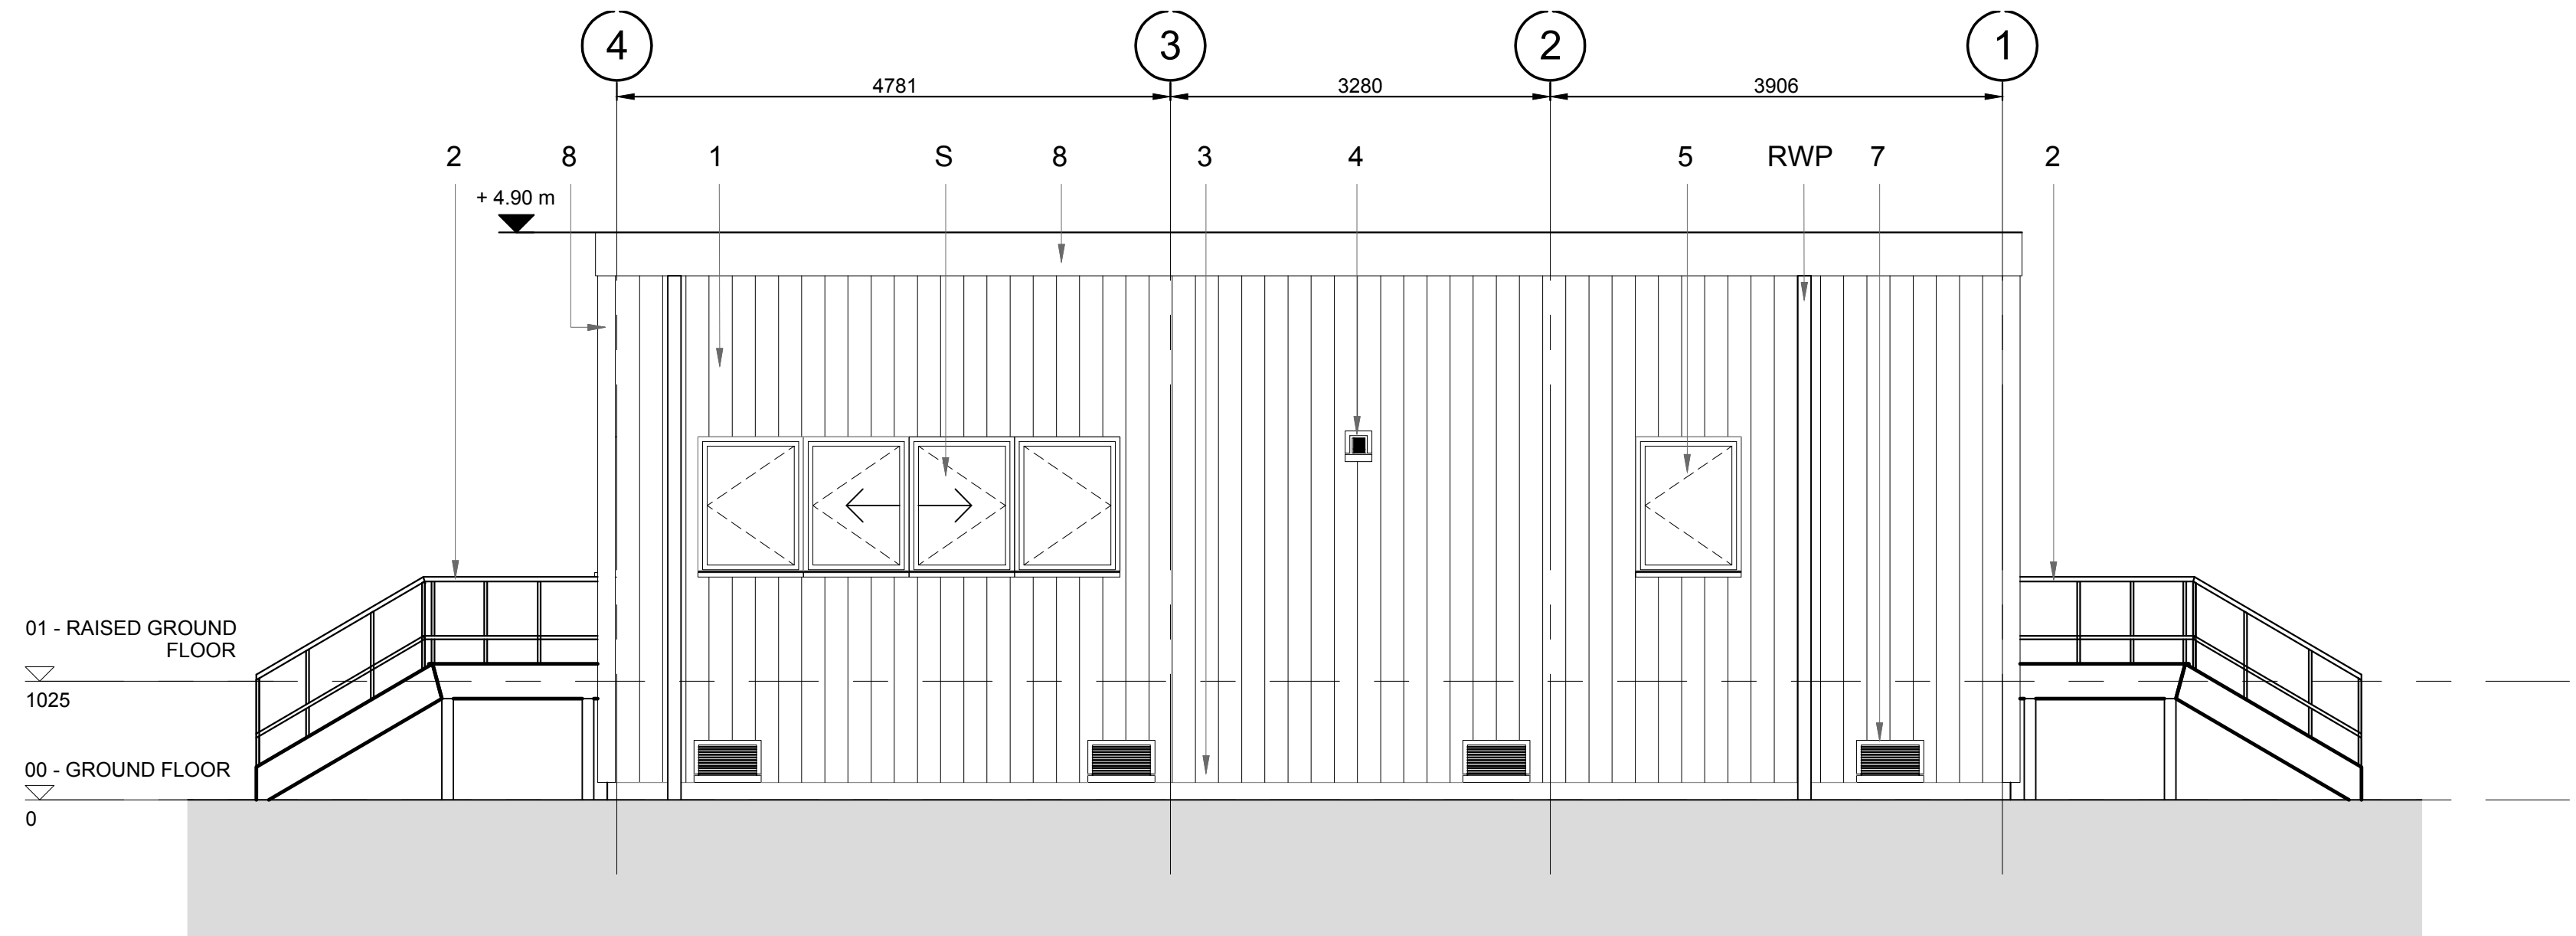


South Elevation  
1 : 50

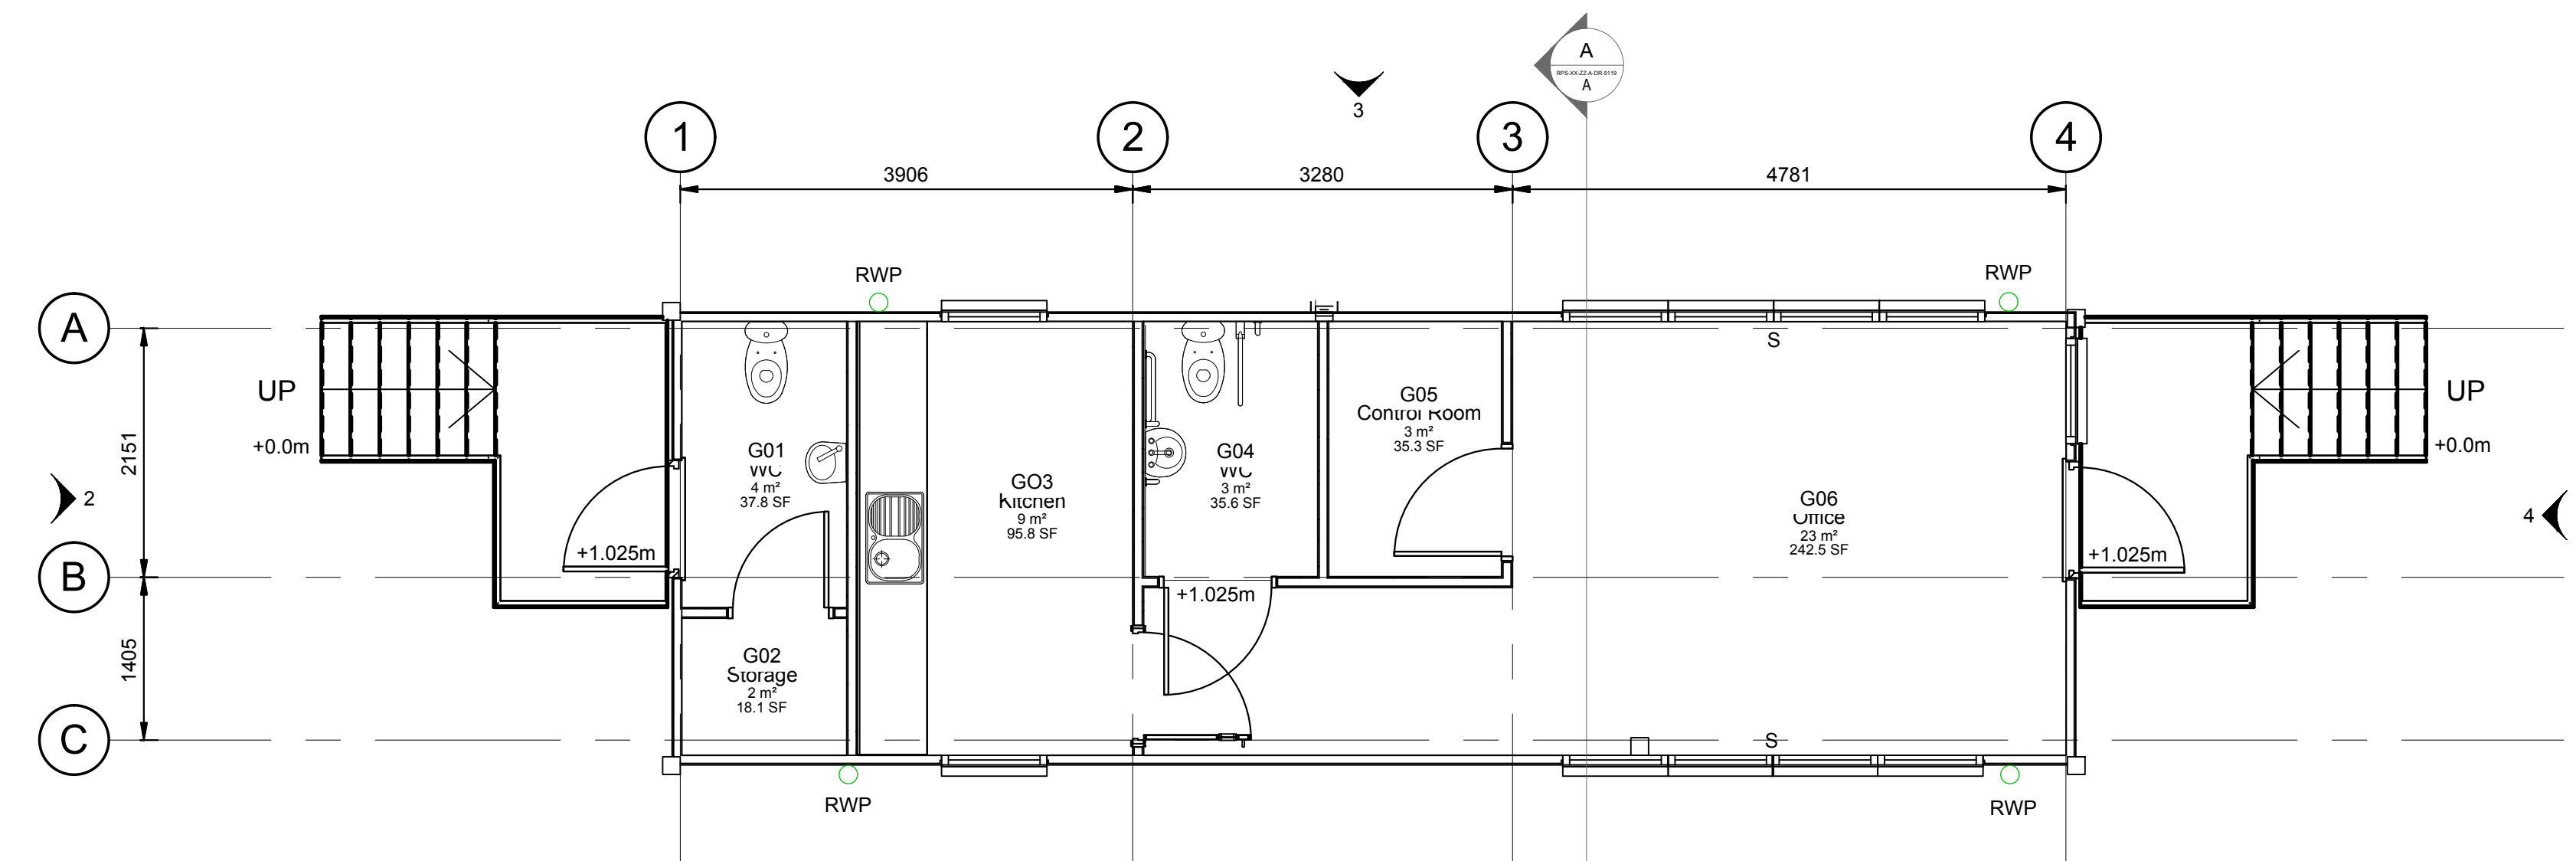


Gatehouse Floor Plan  
1 : 50

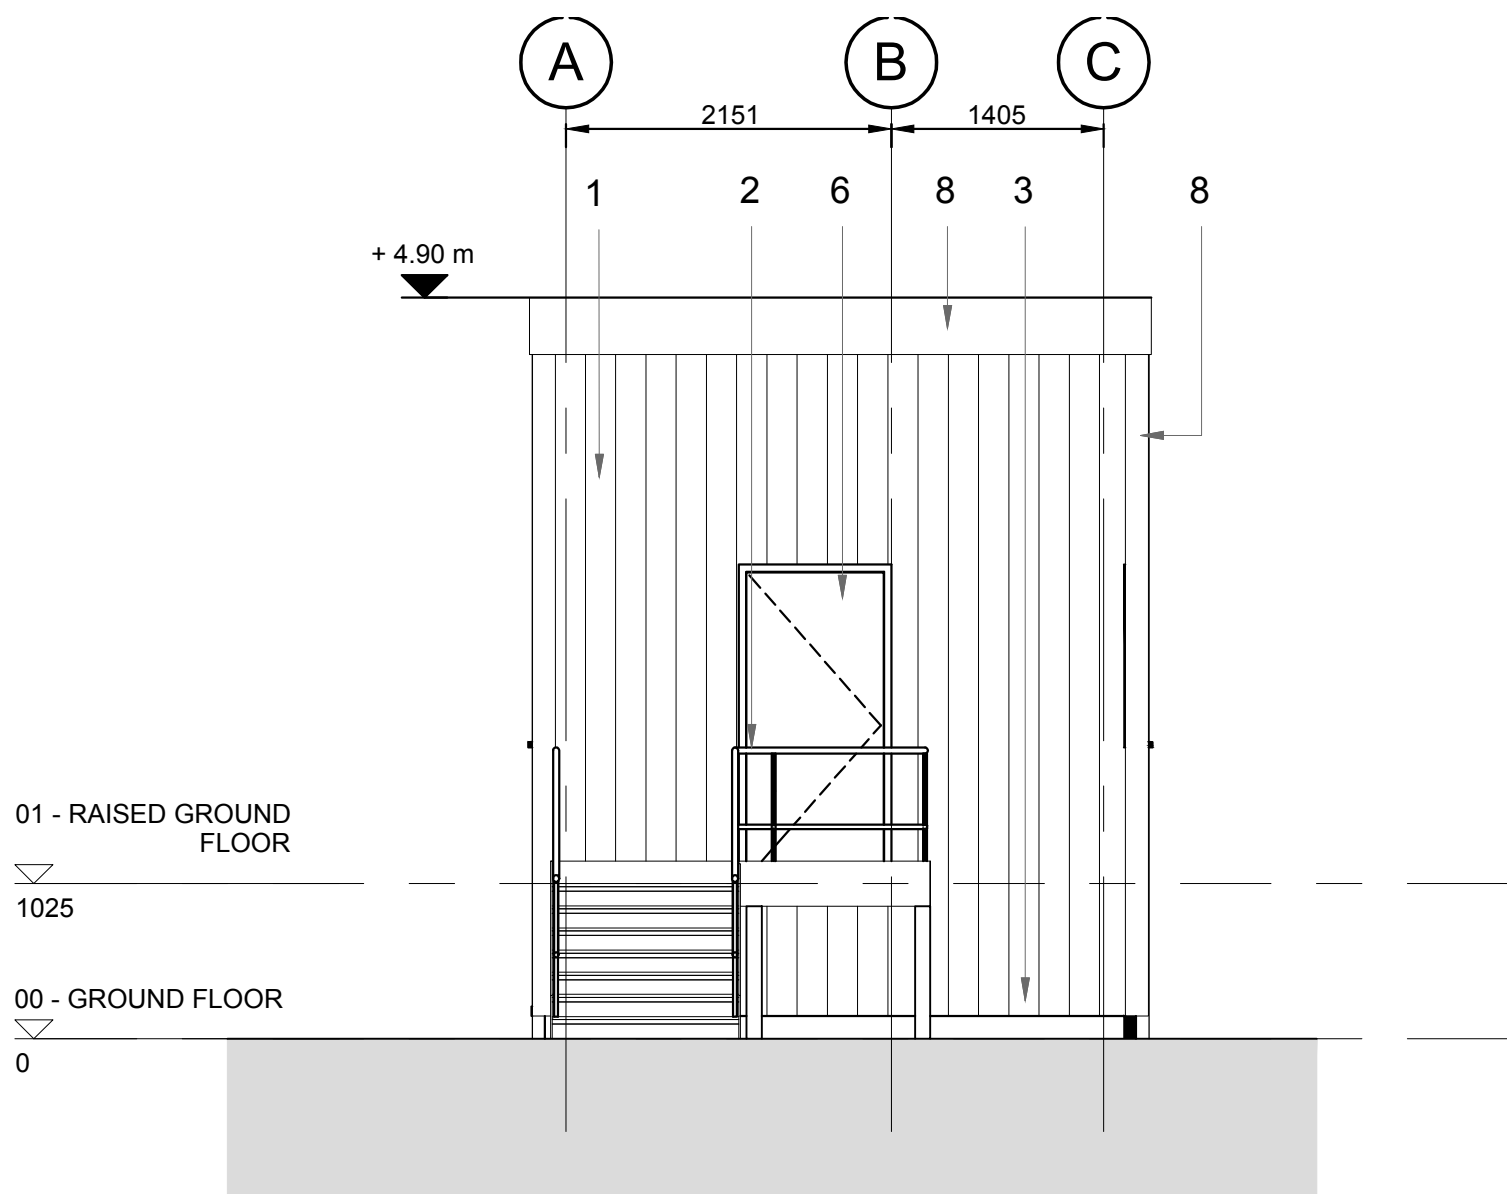

West Elevation  
1 : 50

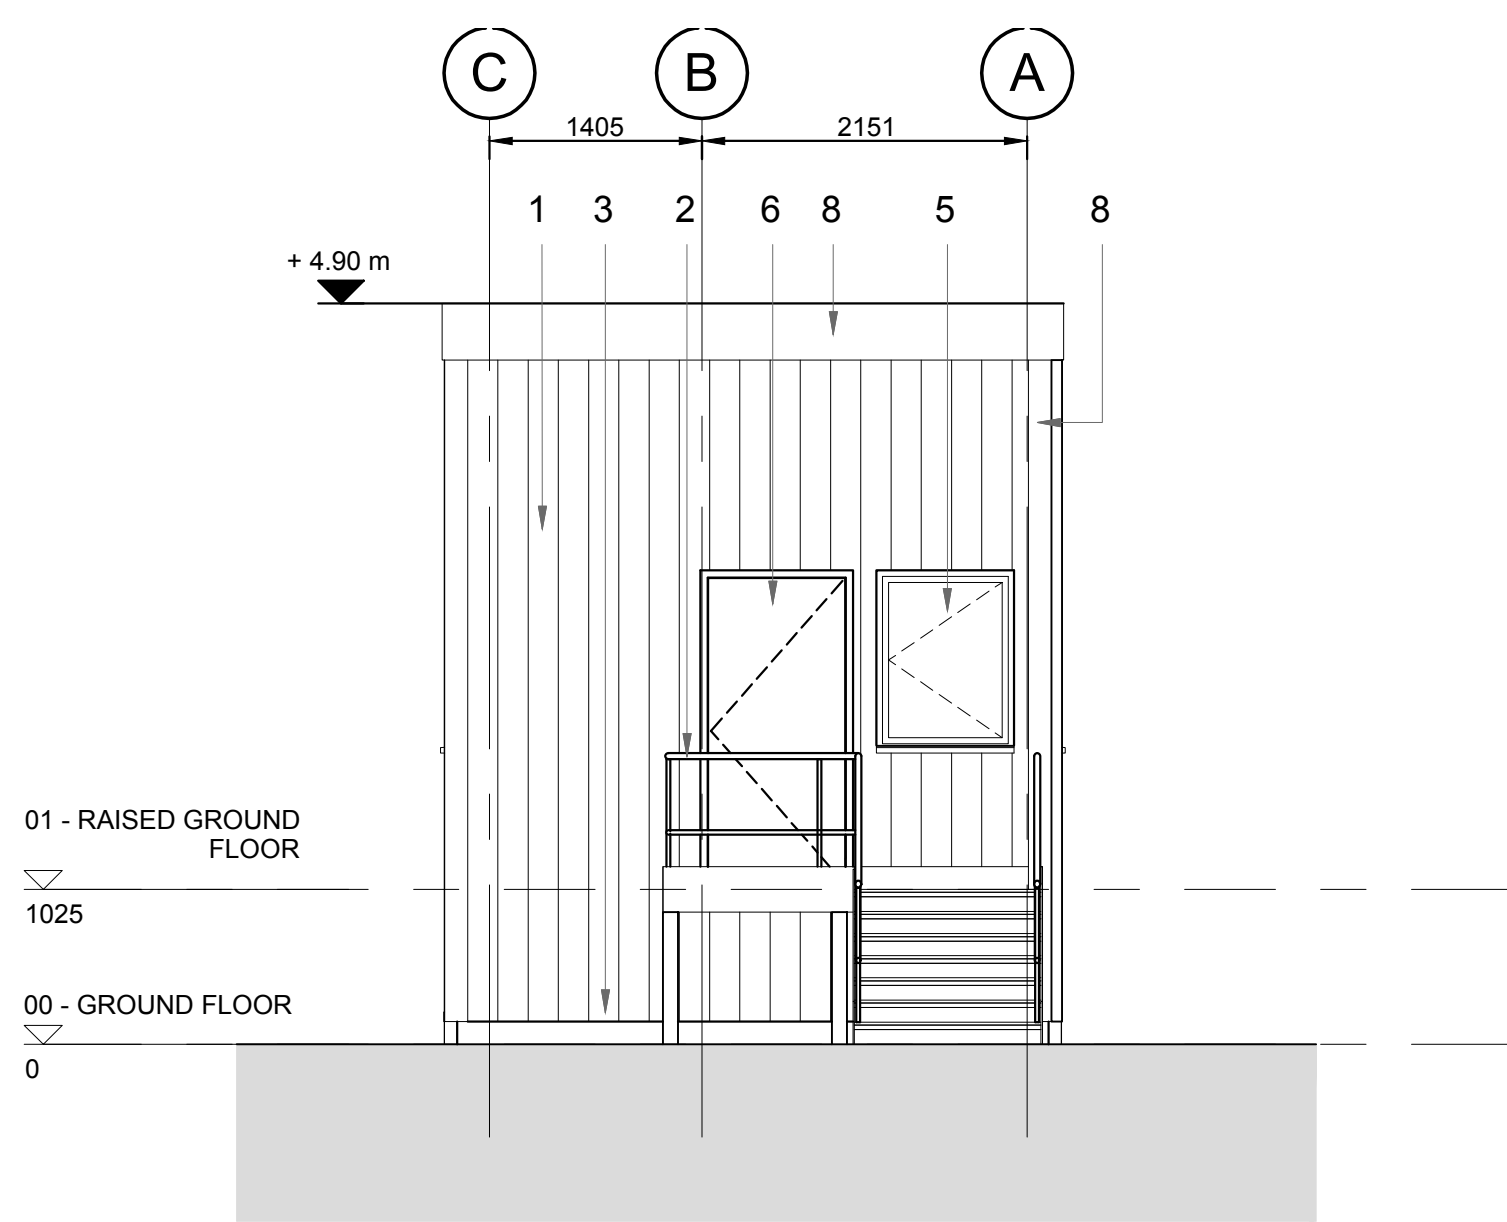

East Elevation  
1 : 50

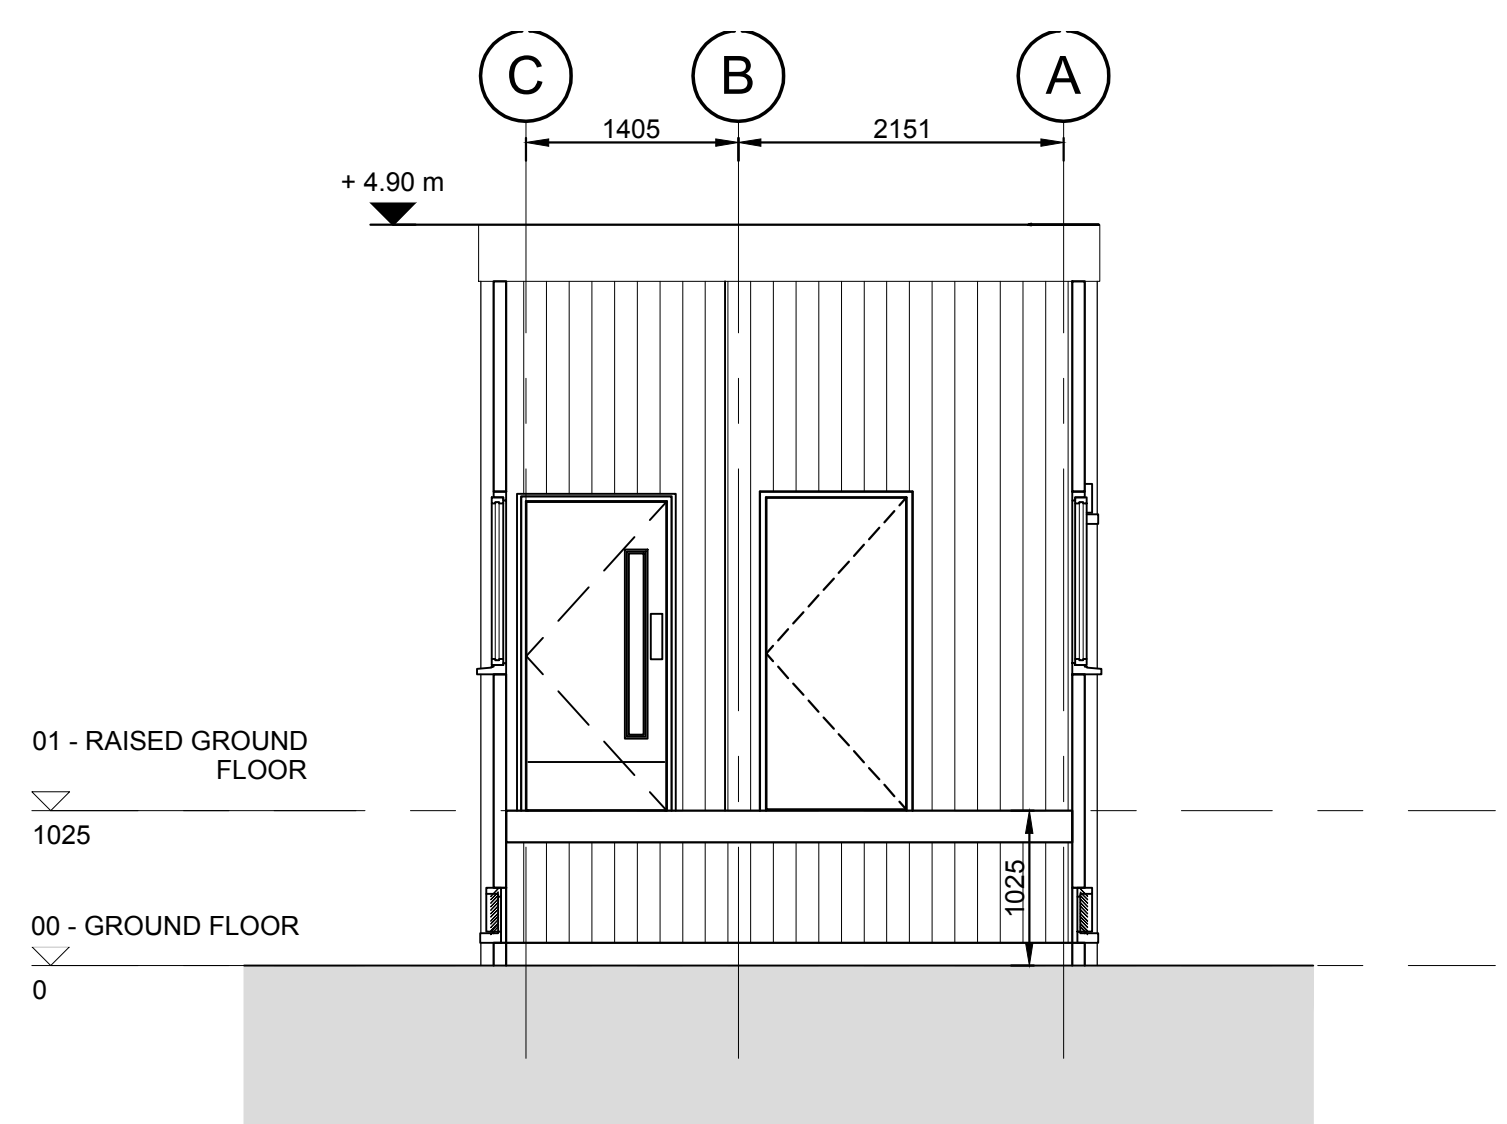

Section A-A  
1 : 50



© 2018 RPS Group

Notes

1. This drawing has been prepared in accordance with the scope of RPS's appointment with its client and is subject to the terms and conditions of that appointment. RPS accepts no liability for any use of this document other than by its client and only for the purposes for which it was prepared and provided.
2. If received electronically it is the recipient's responsibility to print to correct scale. Only written dimensions should be used.
3. This drawing should be read in conjunction with all other relevant drawings and specifications.

Key:

- 1 Wall cladding.  
Colour: Albatross (RAL 240 80 05)
- 2 Galvanised steel external access stair. All supports, balustrades, stringers, treads, handrails and landings to be galvanised steel - Specialist Design. PVC coated balustrades and handrails - yellow. Yellow nosing's to treads.
- 3 Modular gatehouse elevated to accommodate required communication between personnel and vehicle operative. Assume structural columns will be extended to sub-base to provide required elevation. Gap below modular building covered with an 'Apron' consisting of a material similar to the building envelope. External finish and colour of apron to match gatehouse building. Apron to be provided by modular gatehouse supplier.
- 4 Grill for extract fan.  
Colour: Anthracite (RAL 7016)
- 5 Aluminium Double Glazed Window  
Polyester Powder Coated  
Colour: Anthracite (RAL 7016)
- 6 Steel Door Set  
Frame Colour: Anthracite (RAL 7016)  
Door Leaf Colour: Anthracite (RAL 7016)
- 7 Ventilation to subfloor opening are equivalent to 1500mm<sup>2</sup>/m run on opposite sides. Colour: Anthracite (RAL 7016)
- 8 Colourcoat flashing. Colour: Anthracite (RAL 7016)
- S Sliding Window
- RWP Rainwater Pipe

P02	Updates to suit new design	DEC	MJH	14.03.18
P01	Issued for Planning	JT	RJF	03.11.16
Rev	Description	By	Ckd	Date



Sherwood House, Sherwood Avenue,  
Newark, Nottinghamshire, NG24 1QQ  
T: 01636 605 700 E: rpsnewark@rpsgroup.com

Client



Project Sussex EFW

Title Gatehouse

Status Preliminary  
Project Leader RJF  
Scale 1:50 @A1  
Drawn By KLM  
Date Created 14.10.16  
Checked by RJF

Document Number	Revision	Subsidiary
NK018074 - RPS-XX-ZZ-A-DR-0116	P02	S0

Project Number	Originator	Zone	Level	Type	Role	Drawing Number

rpsgroup.com/uk