

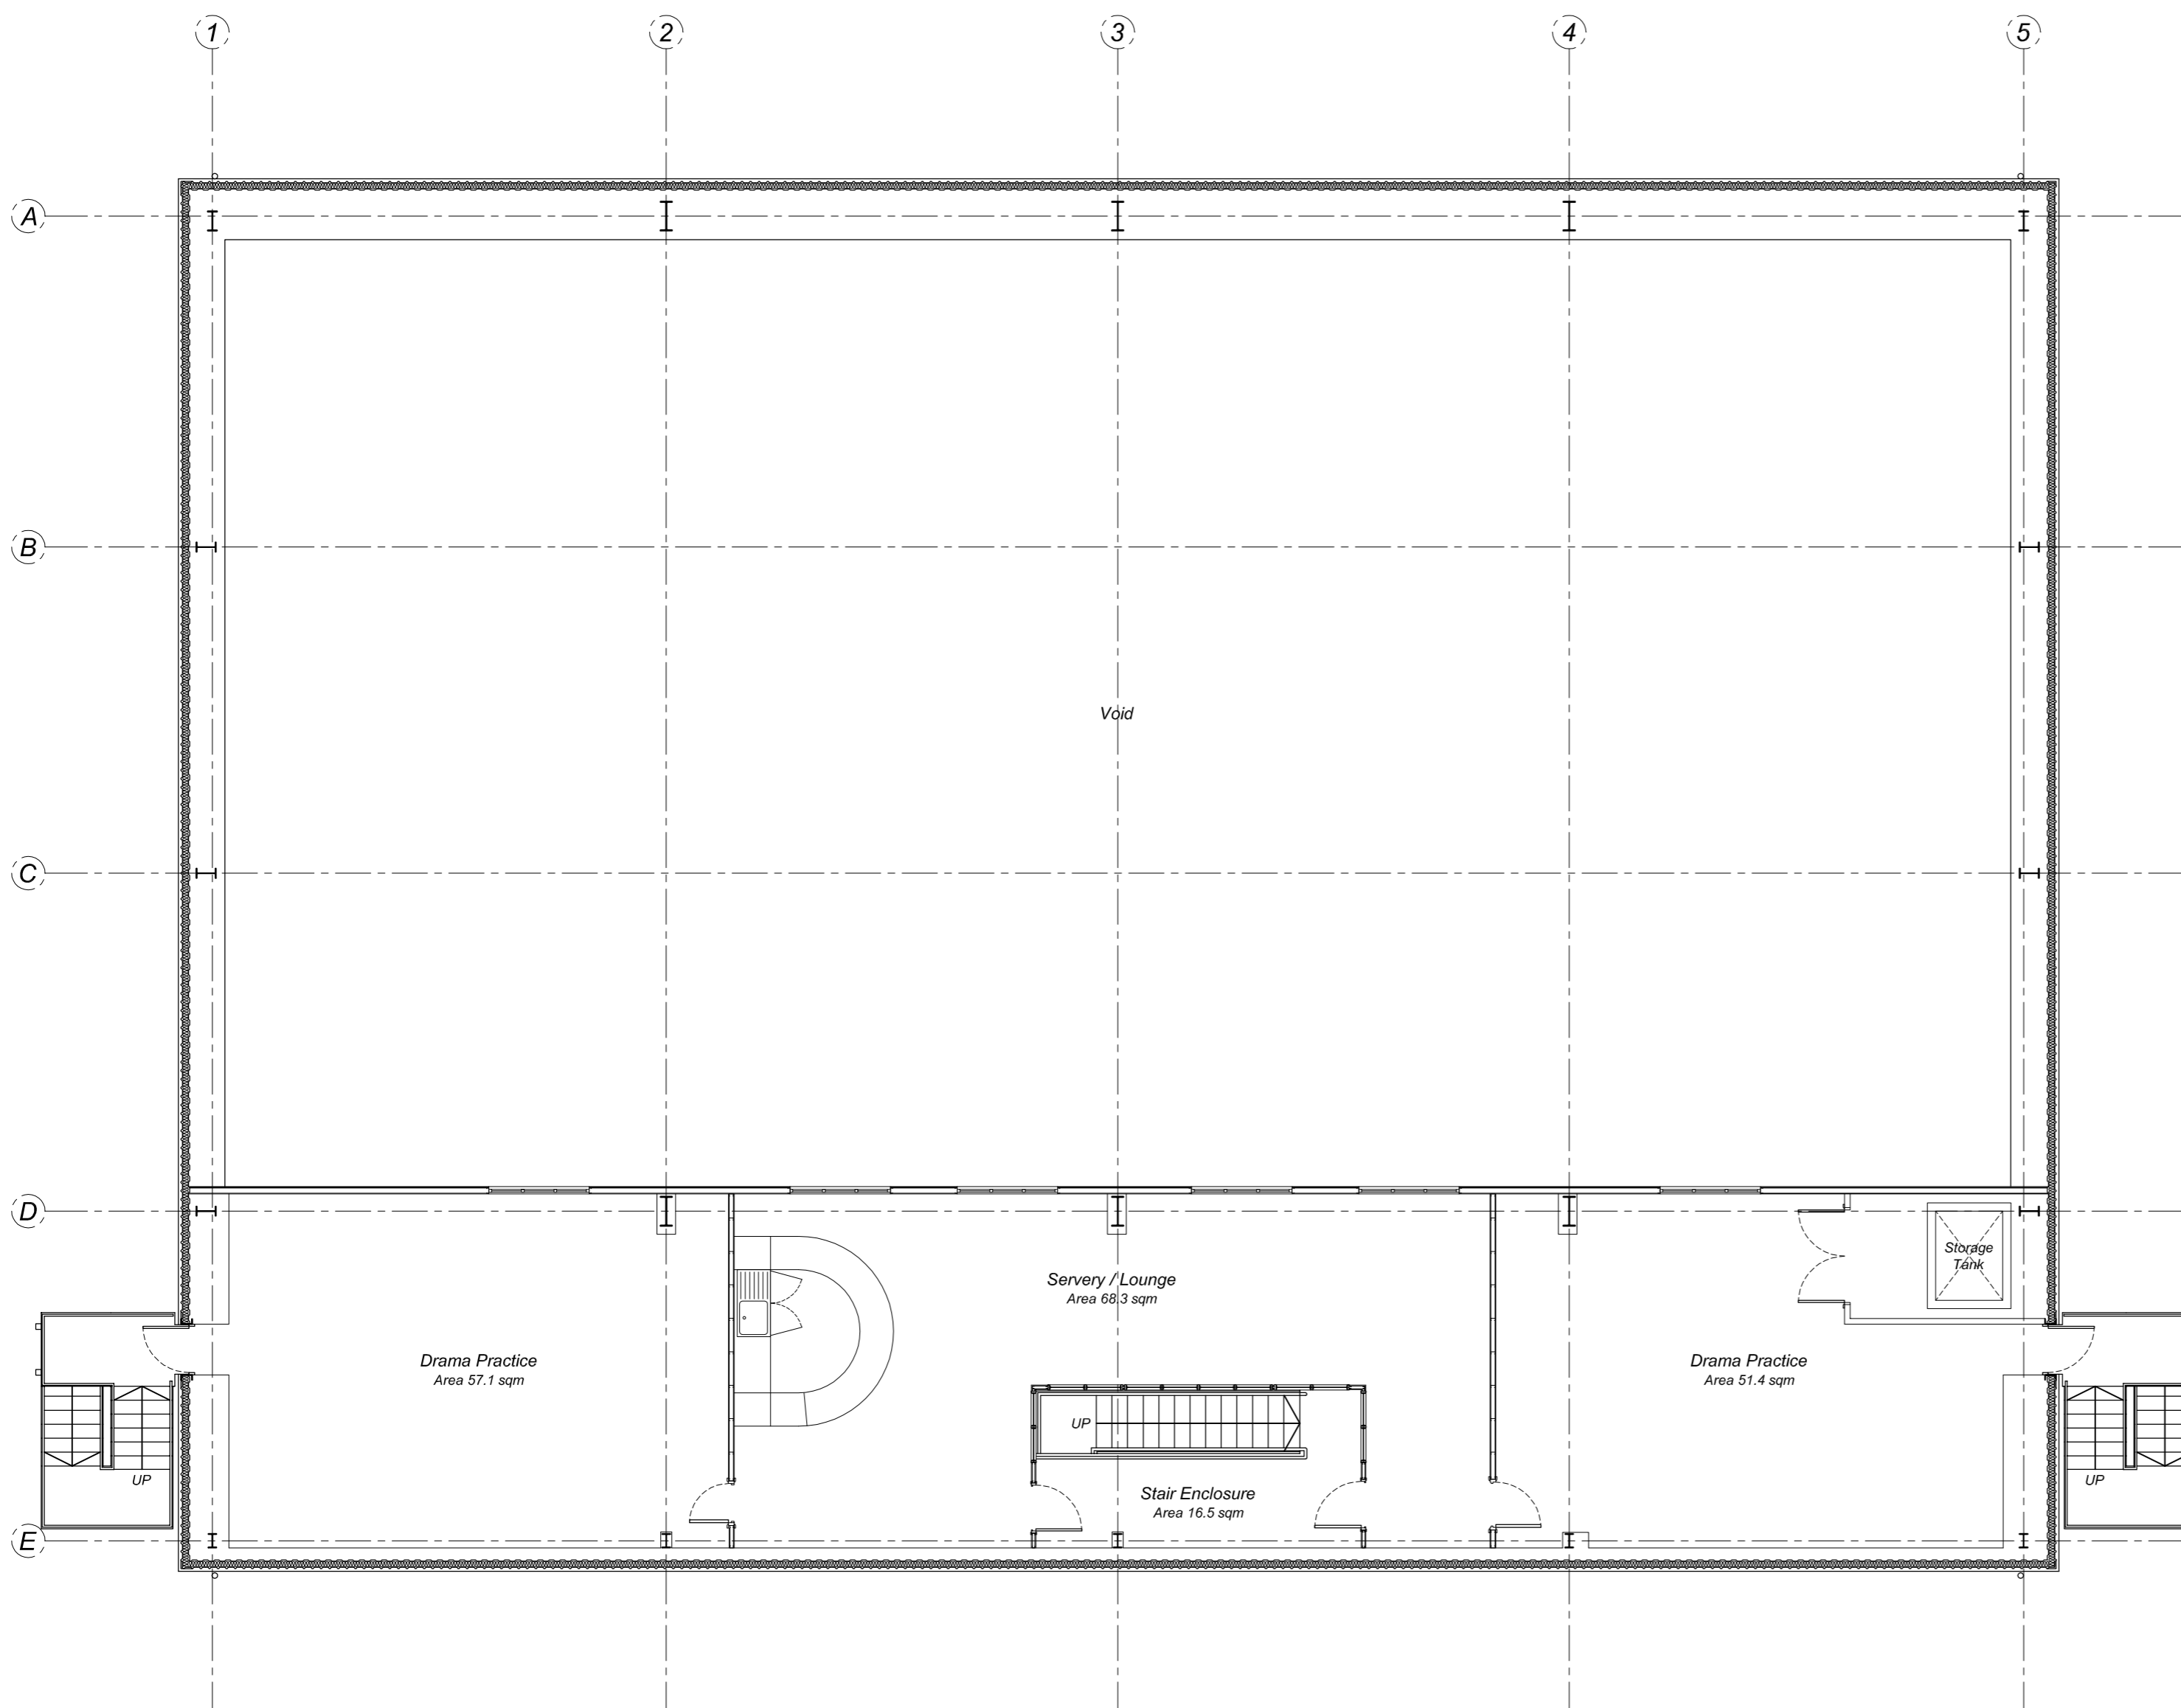



NOTE -
DO NOT SCALE FROM THIS DRAWING.
ALL DIMENSIONS RELATING TO SUBCONTRACTORS OR SUPPLIERS WORK MUST BE CHECKED AND AGREED BETWEEN THE GENERAL CONTRACTOR AND THE SUBCONTRACTORS AND SUPPLIERS.
ALL DIMENSIONS ARE IN MILLIMETRES. IF IN DOUBT ASK.
THIS DRAWING MAY BE SCALED FOR PLANNING PURPOSES ONLY.
ALL WORKS OR MATERIALS INDICATED ON THE DRAWING ARE TO BE TO THE LATEST BRITISH STANDARDS AND ARE TO BE CARRIED OUT IN ACCORDANCE WITH THE RELEVANT CODES OF PRACTICE OR RECOGNISED TRADE ASSOCIATION RECOMMENDATIONS AND PUBLICATIONS.
© THIS DRAWING IS THE COPYRIGHT OF NASH AND PARTNERS LTD.

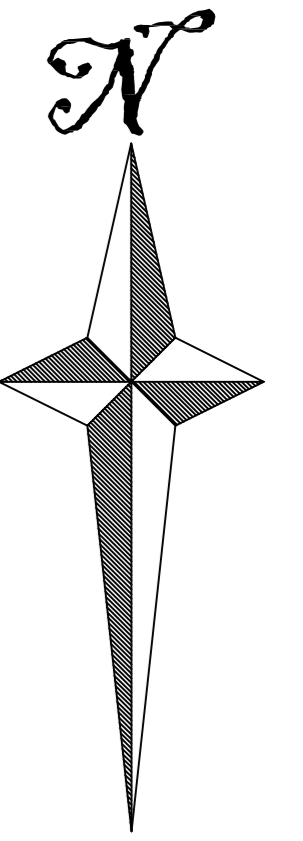


Existing First Floor Plan
Scale 1:100

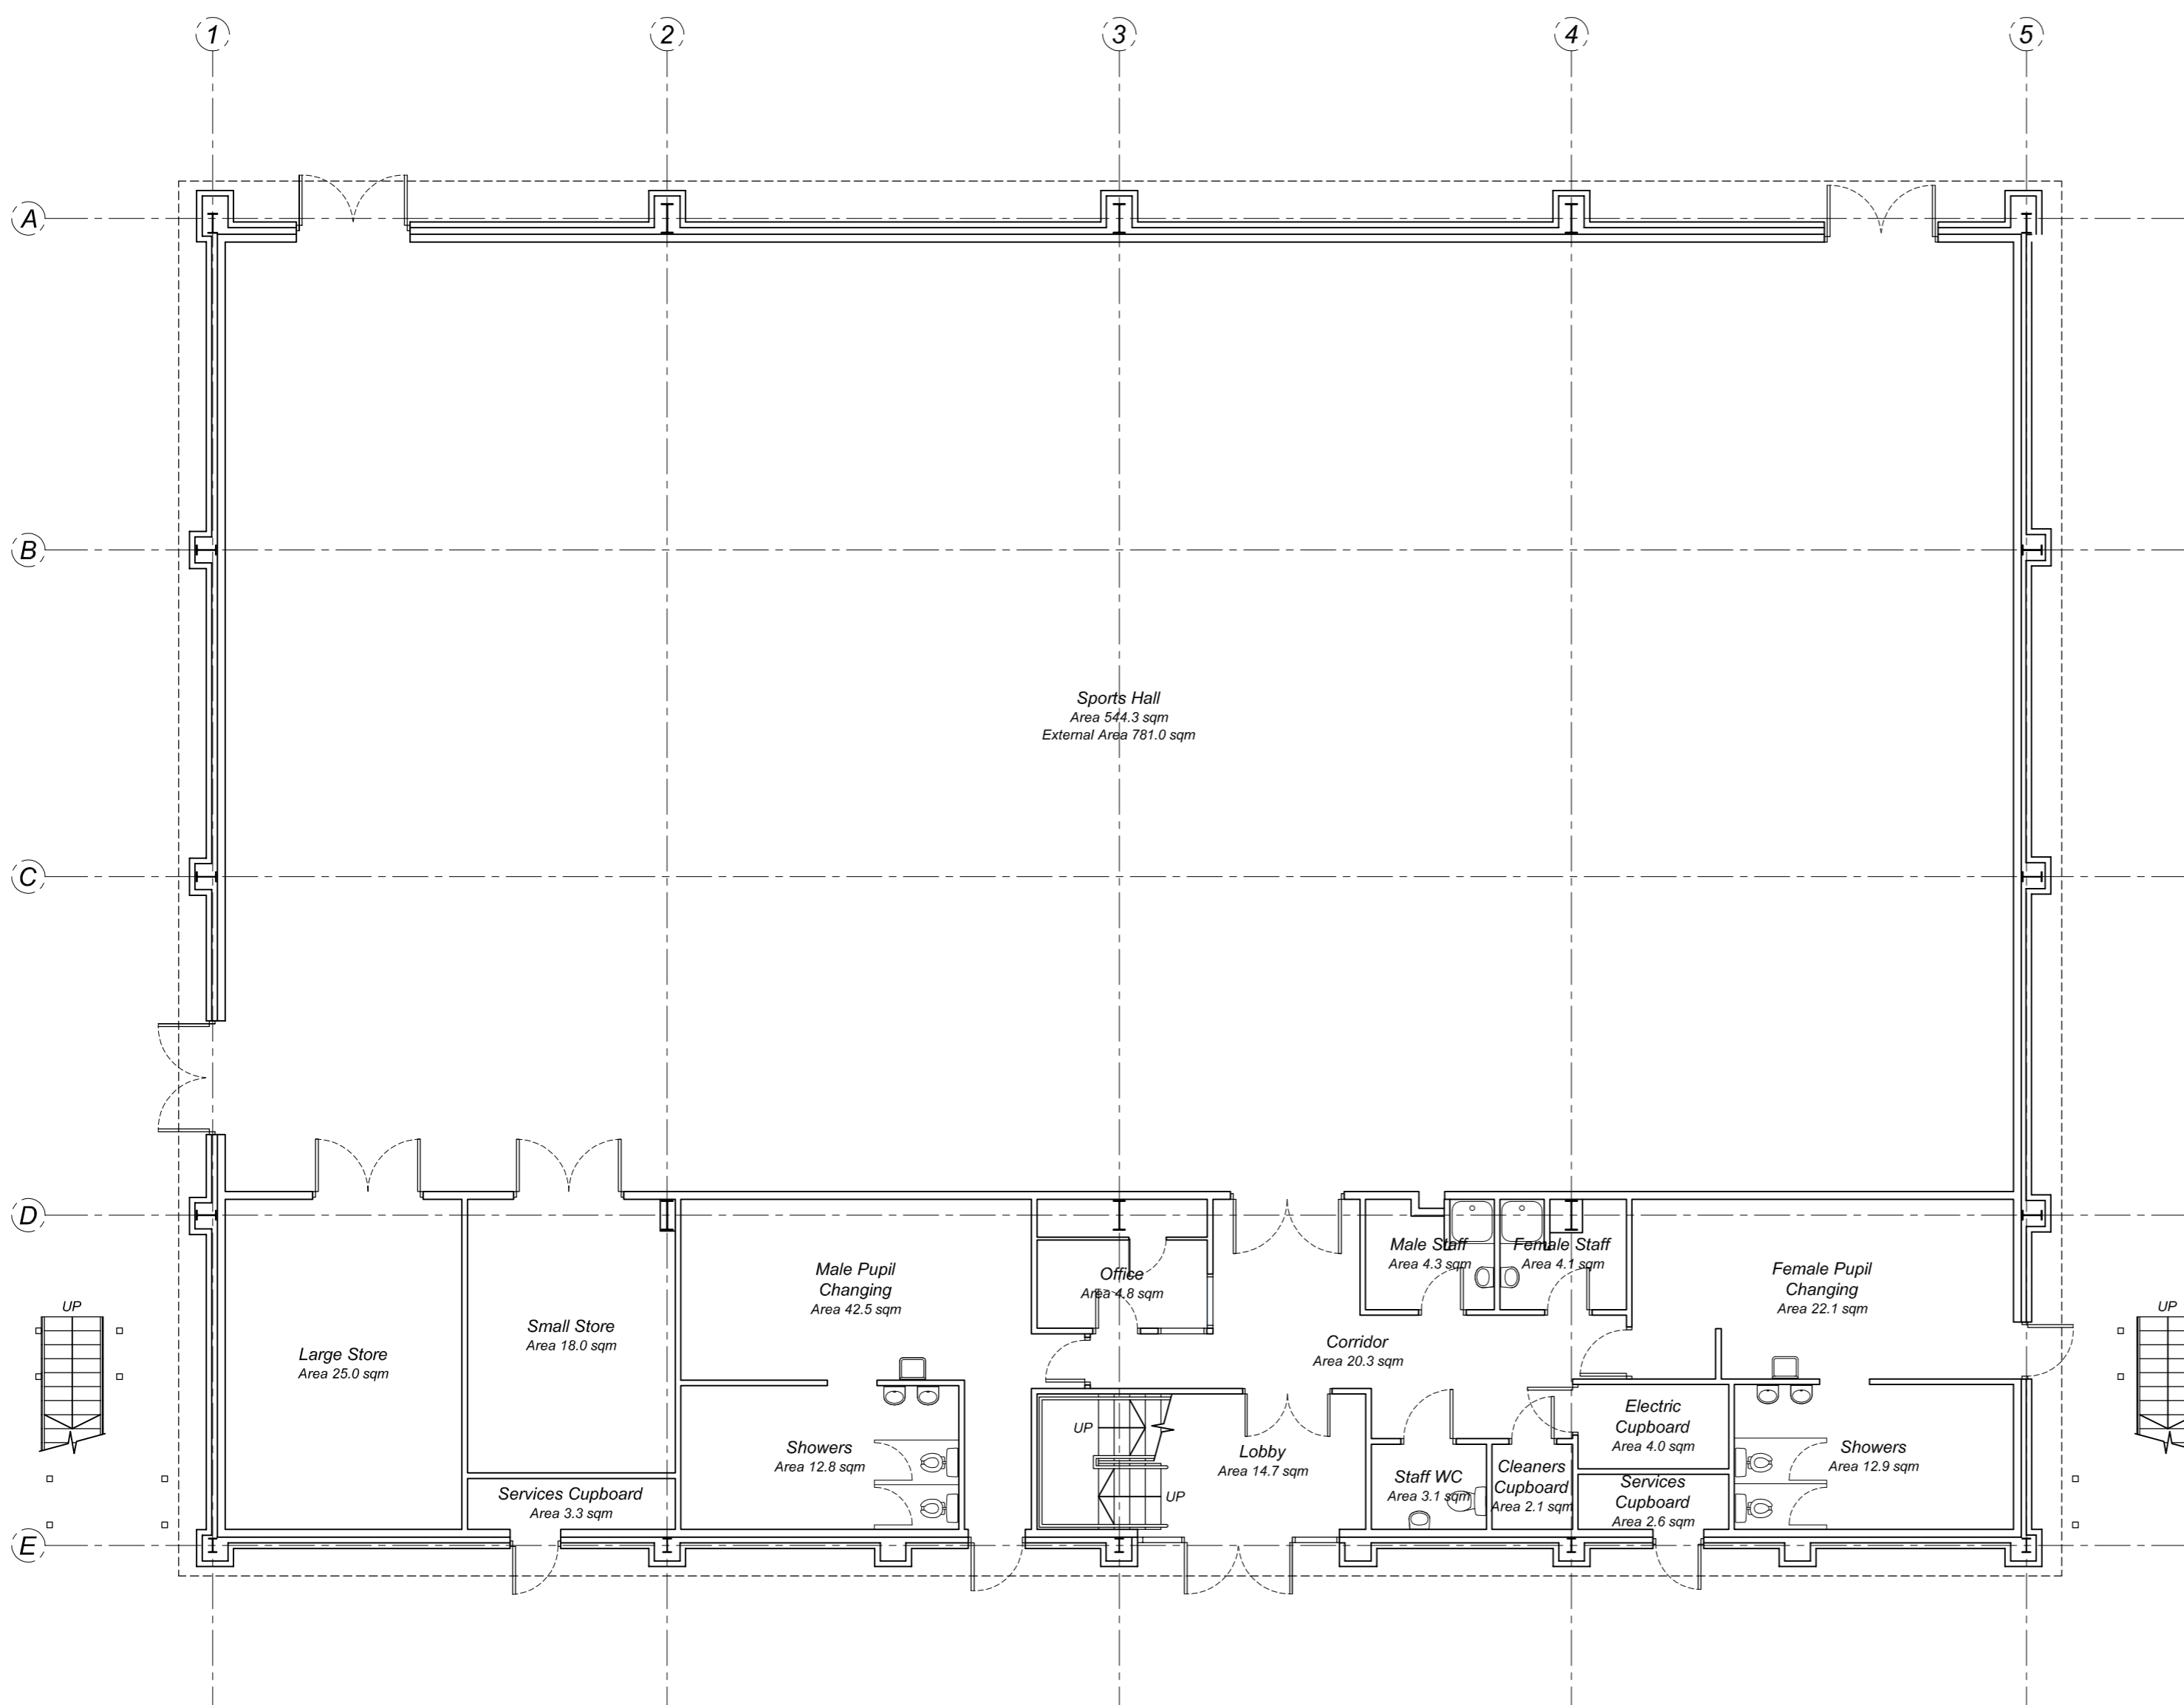

Existing Ground Floor Plan
Scale 1:100

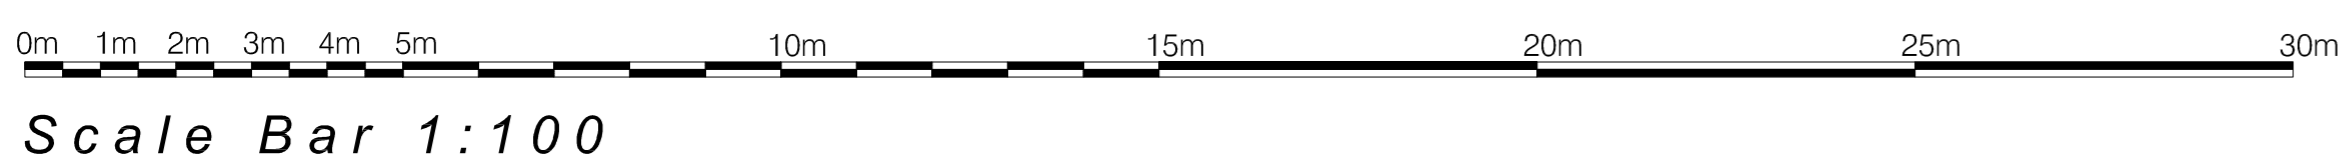

Scale Bar 1:100

#	18-06-08	DMG Drawing first issued.
Rev	Date	Auth Description
LOCATION Chichester High School for Girls, Kingsham Road, Chichester, West Sussex, PO19 8EB.		
DRAWING Proposed Extension Works, Ex. Sports Hall Plans,		
Date	18-06-08	Drawn By DMG
Scale	1:100,	@ A1
Drawing No	1104/SU-02	Revision #
NASH & PARTNERS LIMITED Station Approach Southgate Chichester West Sussex, PO19 8EA Tel +44 (0) 1243 815720 Fax +44 (0) 1243 784419 Email: office@nashpl.com www.nashpl.com		
CAD file name 1104_SU-02_SPORTS HALL_EXISTING PLANS_REV 00.dwg		 <ul style="list-style-type: none"> ◆ ARCHITECTS ◆ SURVEYORS ◆ PROJECT MANAGERS ◆ PROPERTY CONSULTANTS