



FOR APPROVAL

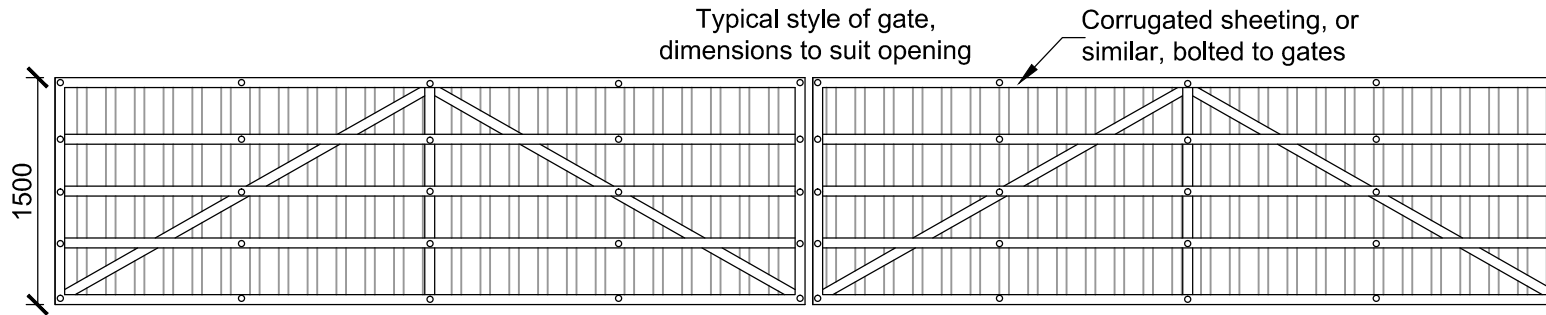

Proposed Gate - Rear Elevation


Scale 1:50

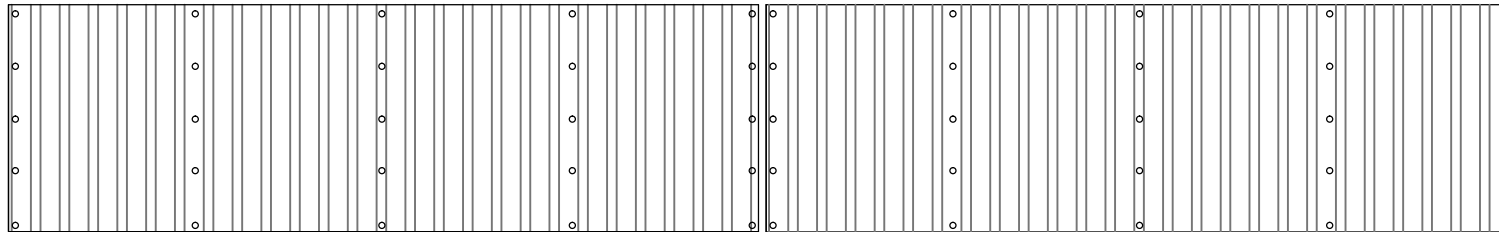

Proposed Gate - Front Elevation

Scale 1:50

0 0.5m 1.0m

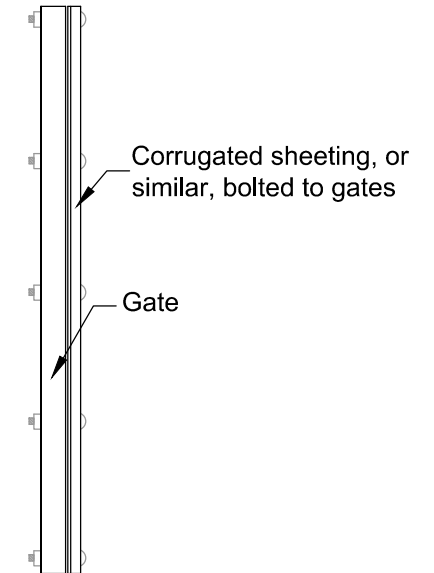

Side Elevation

Scale 1:20



Dennett House
Brighton Road
Sway
Lymington
Hampshire
SO41 6EB

Client	Celtique Energie Petroleum Broadford Bridge West Sussex	Drawn By	AJNE	Date	May 2014	Sheet Size	A4	
		Drawing Title					Proposed Entrance Gates (Scale 1:20,1:50)	
Job Title	Broadford Bridge Site	Drawing Number				3261 BB SF 11	Revision	A