



Gate - Rear Elevation

Scale 1:50

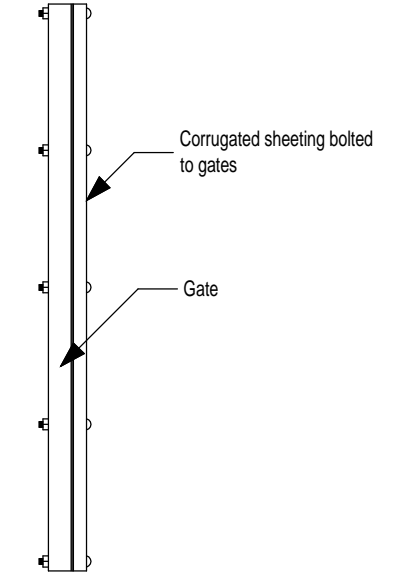


Side Elevation

Scale 1:20

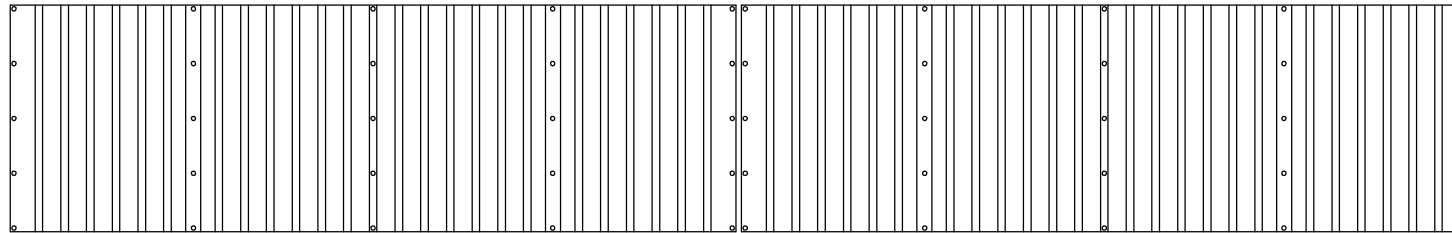

Gate - Front Elevation

Scale 1:50

 

BROADGATE TOWER, 8TH FLOOR, PRIMROSE STREET, LONDON, EC2A 2EW

THIS DOCUMENT IS THE PROPERTY OF KIMMERIDGE OIL & GAS LIMITED. IT CONTAINS PROPRIETARY AND CONFIDENTIAL INFORMATION WHICH MUST NOT BE DUPLICATED, USED OR DISCLOSED OTHER THAN AS EXPRESSLY AUTHORISED BY KIMMERIDGE OIL & GAS LIMITED OR ITS REPRESENTATIVE © 2018

REVISION HISTORY

| | | | | |
|-----|-------|----|----------------|-----|
| - | - | - | - | - |
| - | - | - | - | - |
| - | - | - | - | - |
| - | - | - | - | - |
| 0 | MAY18 | JF | ORIGINAL ISSUE | JF |
| REV | DATE | BY | DETAILS | APR |

SITE: BROADFORD BRIDGE

PROJECT: BROADFORD BRIDGE, WEST SUSSEX

TITLE: EXISTING ENTRANCE GATES - SECTIONS

CLIENT: KIMMERIDGE OIL & GAS LIMITED

| | | | |
|--------|--------|----------|------------------|
| Scale: | 1:100 | DWG. No: | |
| Size: | A4 | | |
| Sheet: | 1 of 1 | | KOGL-BB-PA-YY-07 |