 

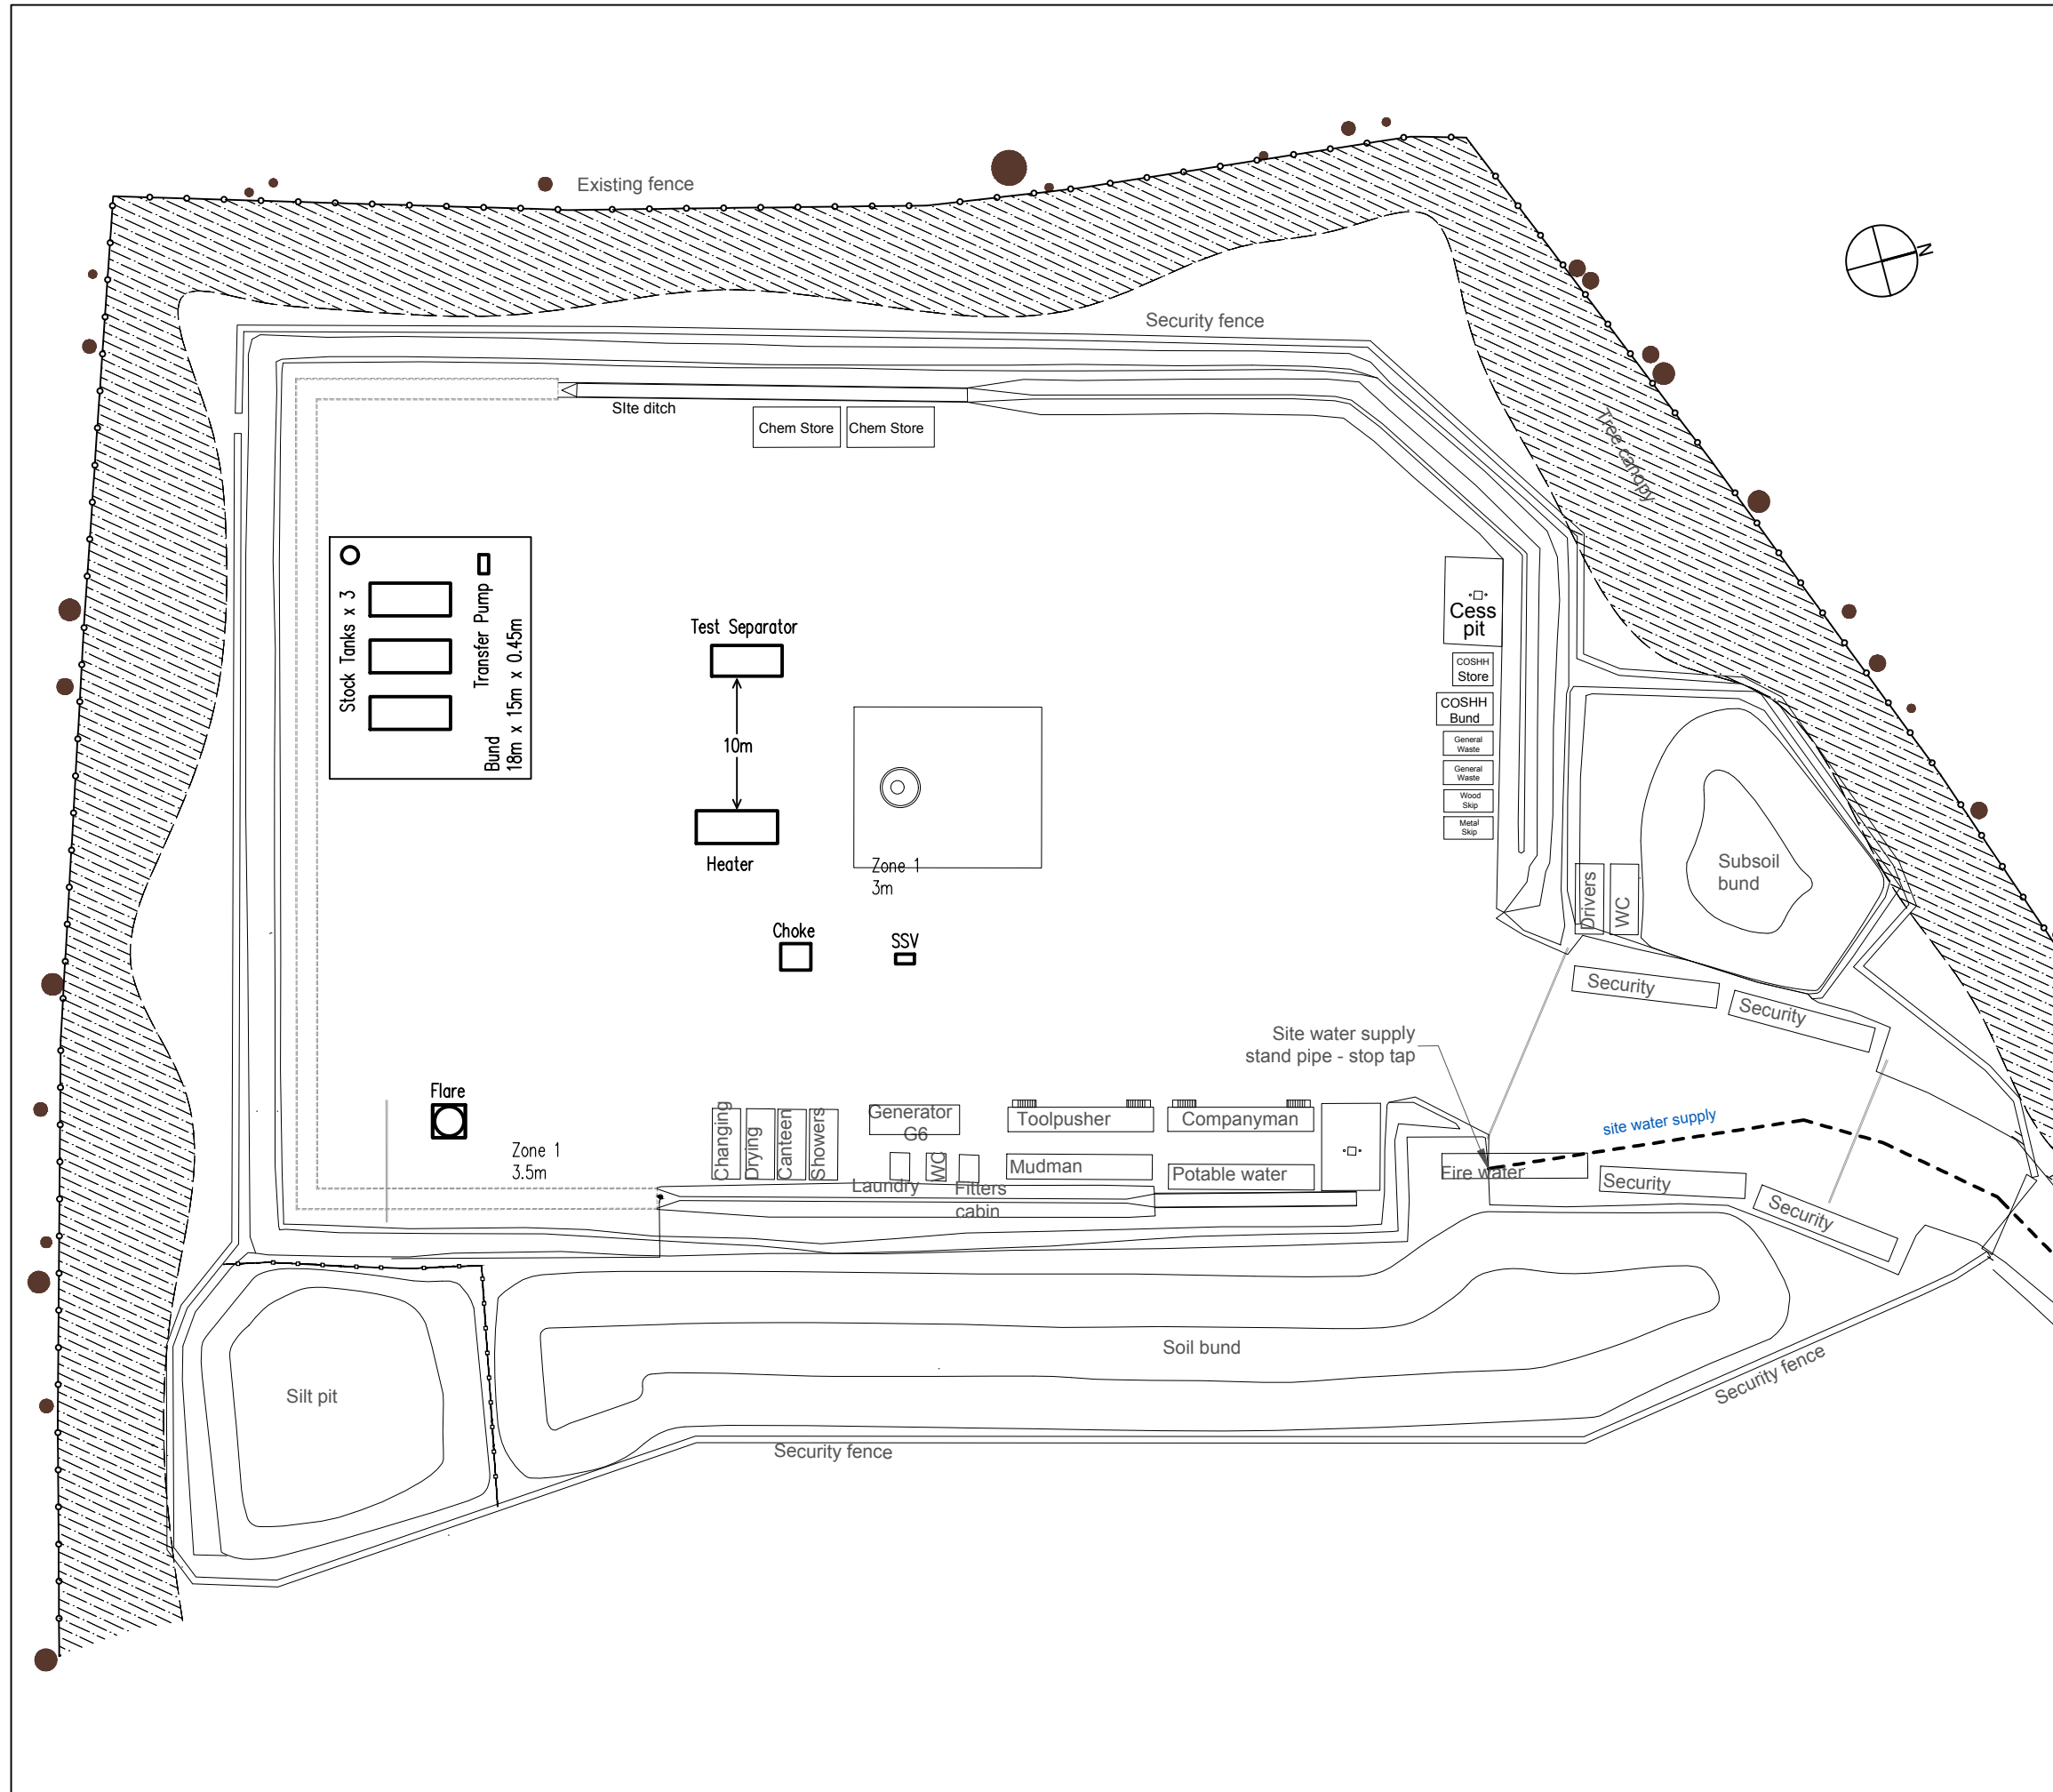


### LEGEND

-  Tree Canopy
-  Tree Position

NOTES:  
 Proposed site layout based on the following detailed drawing:  
 - UKOG: 'BB-DR-Q02 Test Package'



Project  
**Broadford Bridge  
 West Sussex**  
 Drawing Title  
**Proposed Site Plan  
 Testing Mode**

Date	Scale	Drawn by	Check by
20.03.2017	1:500 @A3	CS	KM
Project No	Drawing No	Revision	
26059	P03	-	



Planning • Master Planning & Urban Design •  
 Architecture • Landscape Planning & Design • Environmental  
 Planning • Graphic Design • Public Engagement • Research

bartonwillmore.co.uk



Offices at Bristol Cambridge Cardiff Ebbfleet Edinburgh Leeds  
 London Manchester Newcastle Reading Solihull Southampton