


Legend

- Site Boundary - Above Ground
- Site Boundary - Below Ground Works
- Fence
- 1 Borehole
- 2 Surface Safety Valve
- 3 Choke Manifold
- 4 Surge Tank
- 5 StorageTank
- 6 Vapour Recovery tank
- 7 LRP Power Pack
- 8 Security Office
- 9 Welfare Cabin
- 10 Muster - Primary
- 11 Muster - Secondary
- 12 Car Parking Area
- 13 Smoking Area
- 14 Mobile Crane
- 15 Bunded Area 28m x 18m
- 16 Workshop

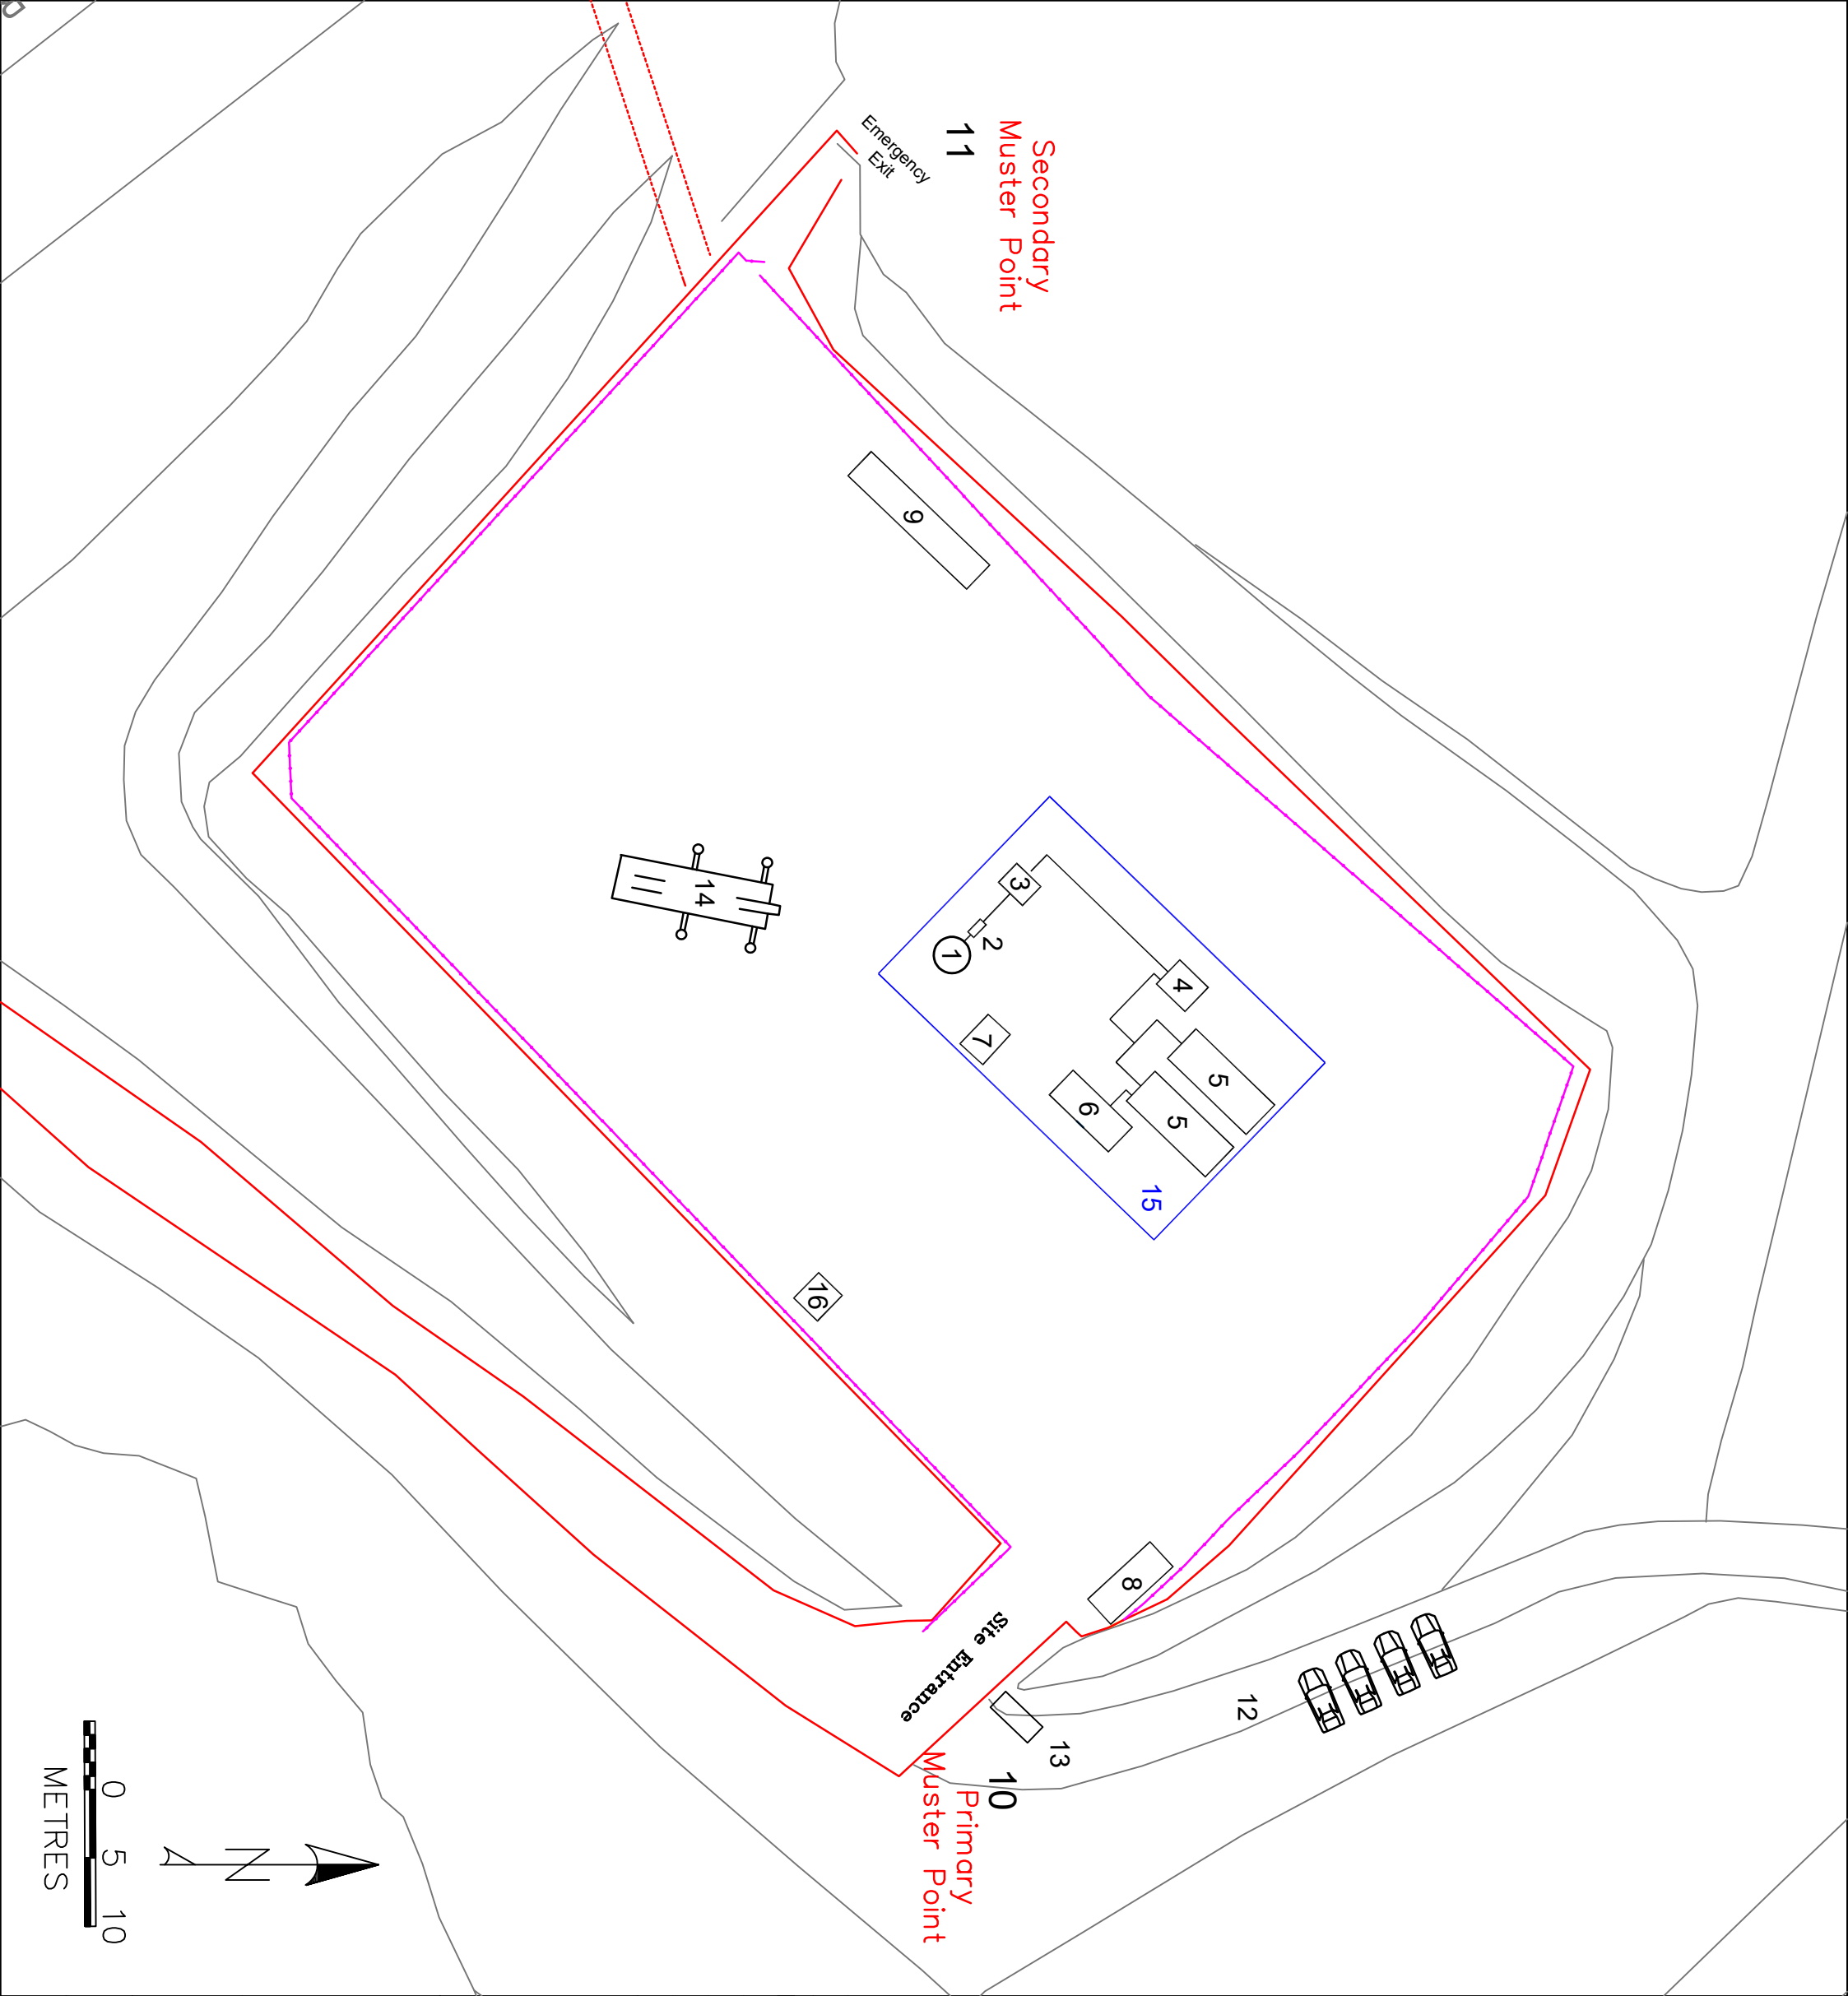

0	For Review	18-09-19	HSF
REV	DESCRIPTION	DATE	Checked



Project:

Balcombe 2z  
Pumping Operation

Title:

Proposed Site Plan

Drawing No: HSF-BALCOMBE-SL-02

Date: 18th September 2019