


**SITE PLAN**  
scale 1/500



**LOCATION PLAN**  
scale 1/2500

This map is based upon or reproduced from Ordnance Survey material with the permission of Ordnance Survey on behalf of the Controller of Her Majesty's Stationery Office © Crown copyright reserved. Unauthorised reproduction infringes Crown copyright and may lead to prosecution or civil proceedings. West Sussex County Council Licence 100018485 2003.

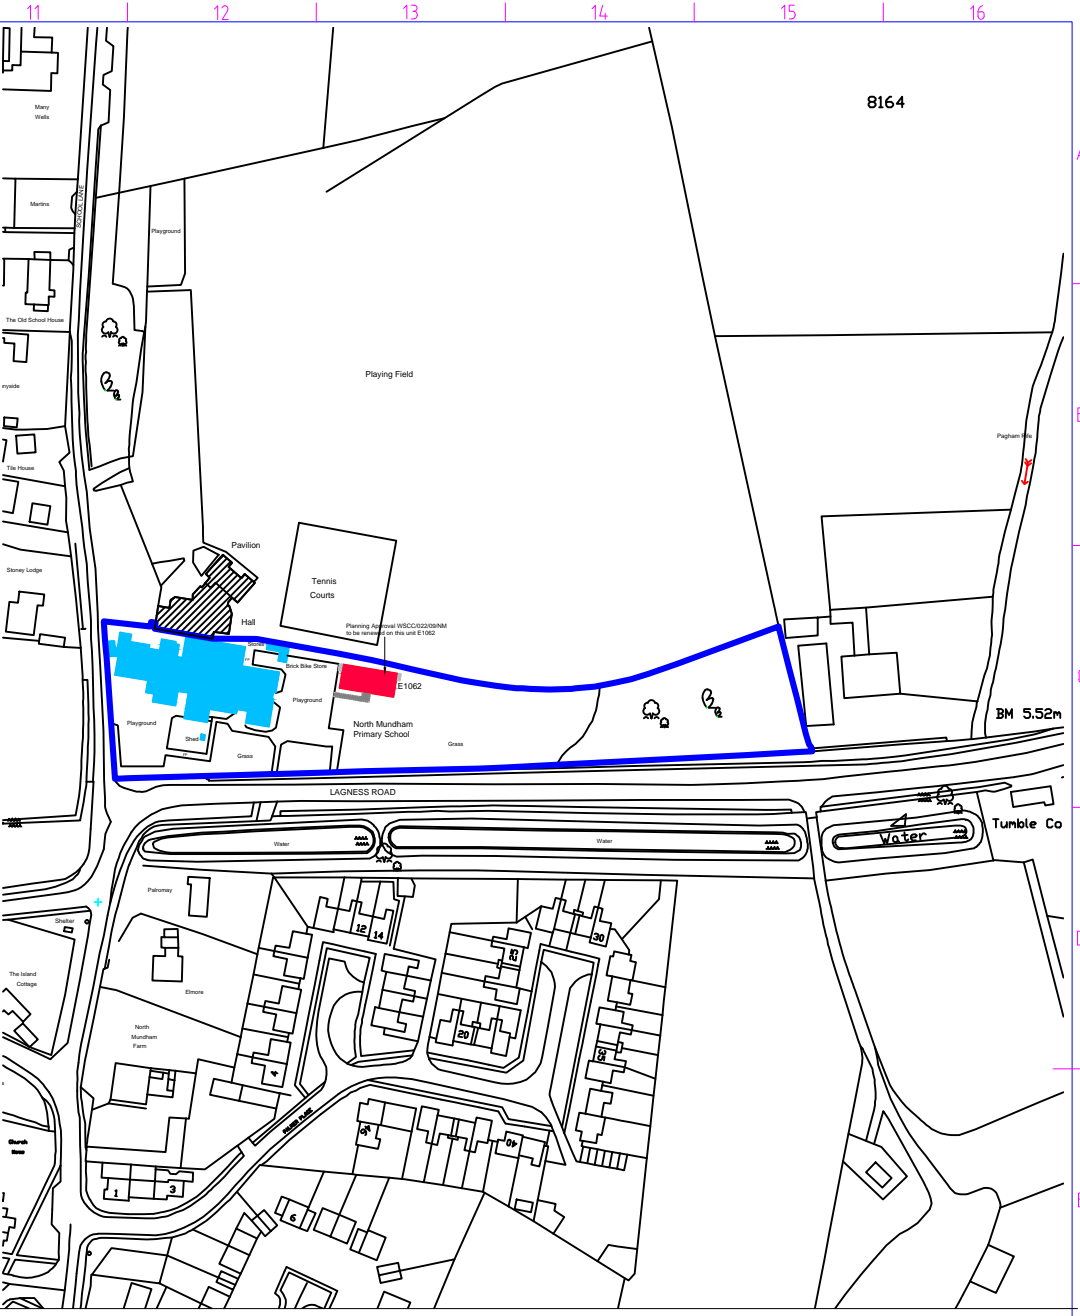

		Quick name	Property ref	DFES No.
		North Mundham Primary School North Mundham, Chichester Planning Renewal for Temporary Classrooms		
Property Services, The Tannery Westgate, Chichester PO193JR Tel. 01243 752290		Drawing number NMPS/PL - 01	Date June 2014	Maint. area 1
		CAD filename	Sheet	Scale as shown