
					photovoltai	ic panels
	<					
		(a)				
		fall				
	ACCS + 25.00m top of cladding					
			(d)			
NORTH						
0 1 5 10	25m					
		FUKD	CIRCULAR TECHNOLOGY ERF Roof Plan			
GABBY STEWART DESIGN ASSOCIATES	FOR F	PLANNING	- 20/06/10			
GARRY STEWART DESIGN ASSOCIATES Highlands House, Office 300A, 165 The Broadway, Wimbledon, London, SW19 1NE T. 020 8544 8085	1:250@A1 SCALE 1404 PL119 DWG. NO.	20/06/10 DATE - REVISION				
		1	1 1	1		I

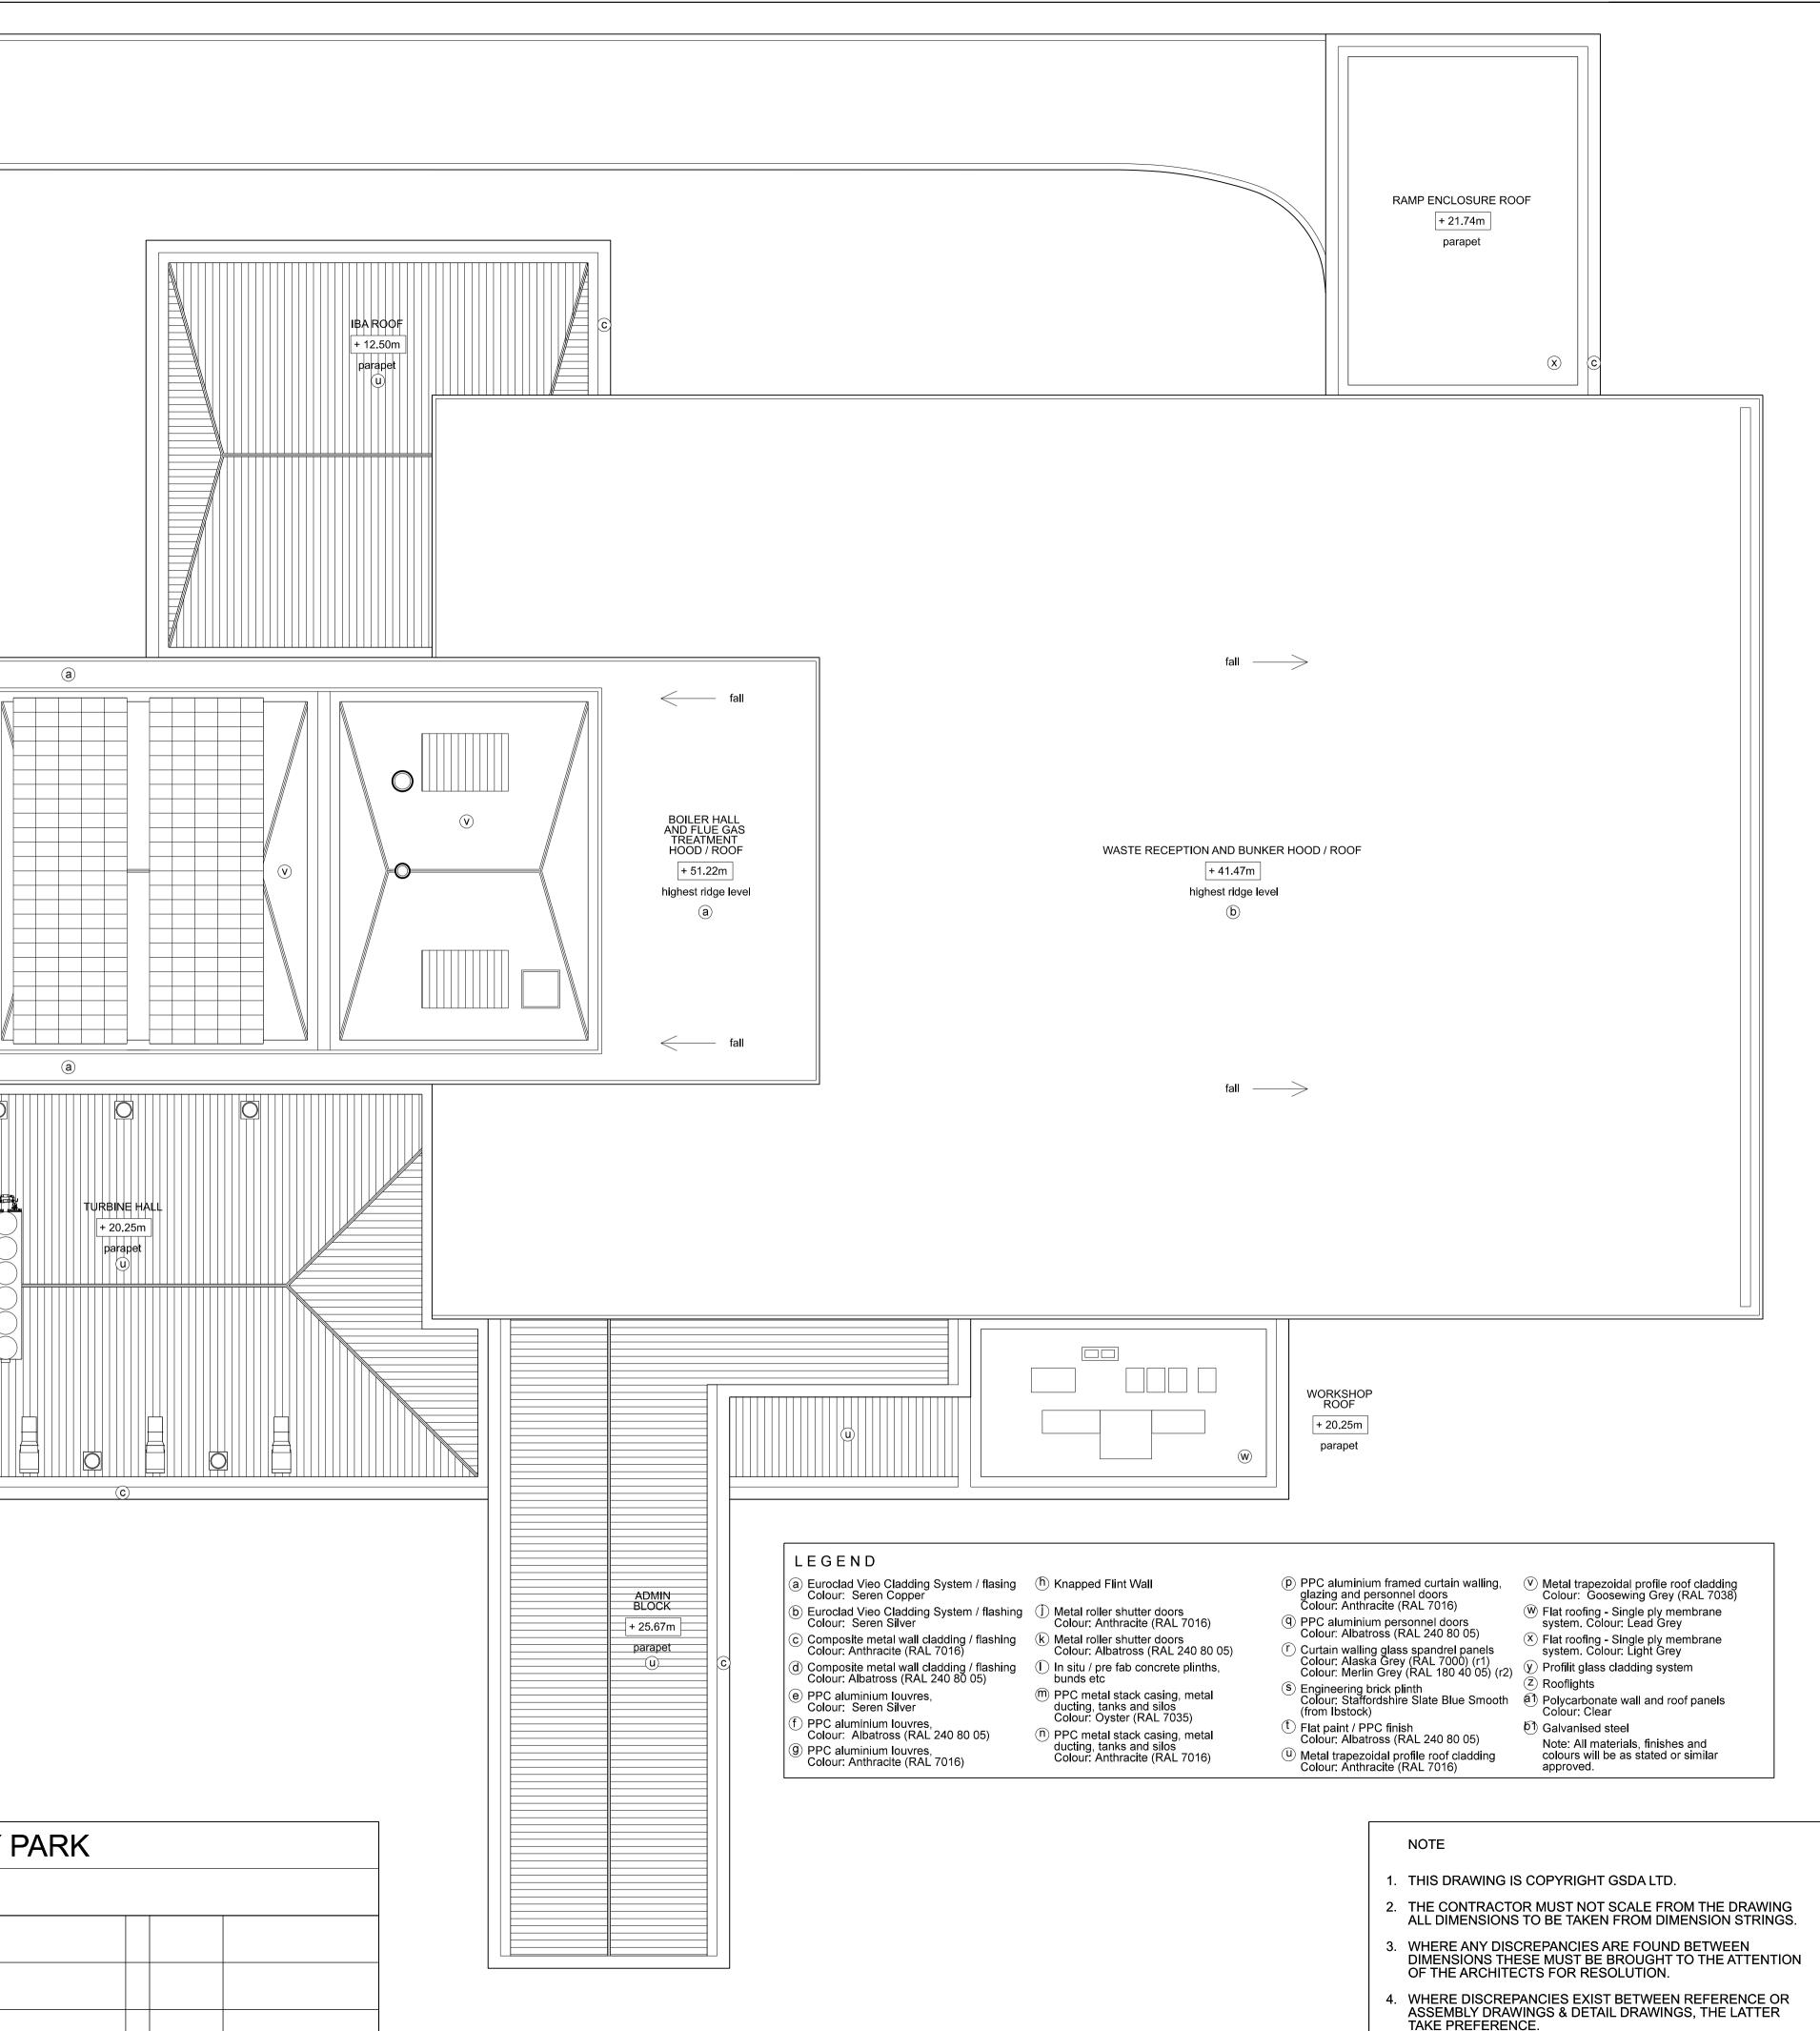

TAKE PREFERENCE.