




North Elevation

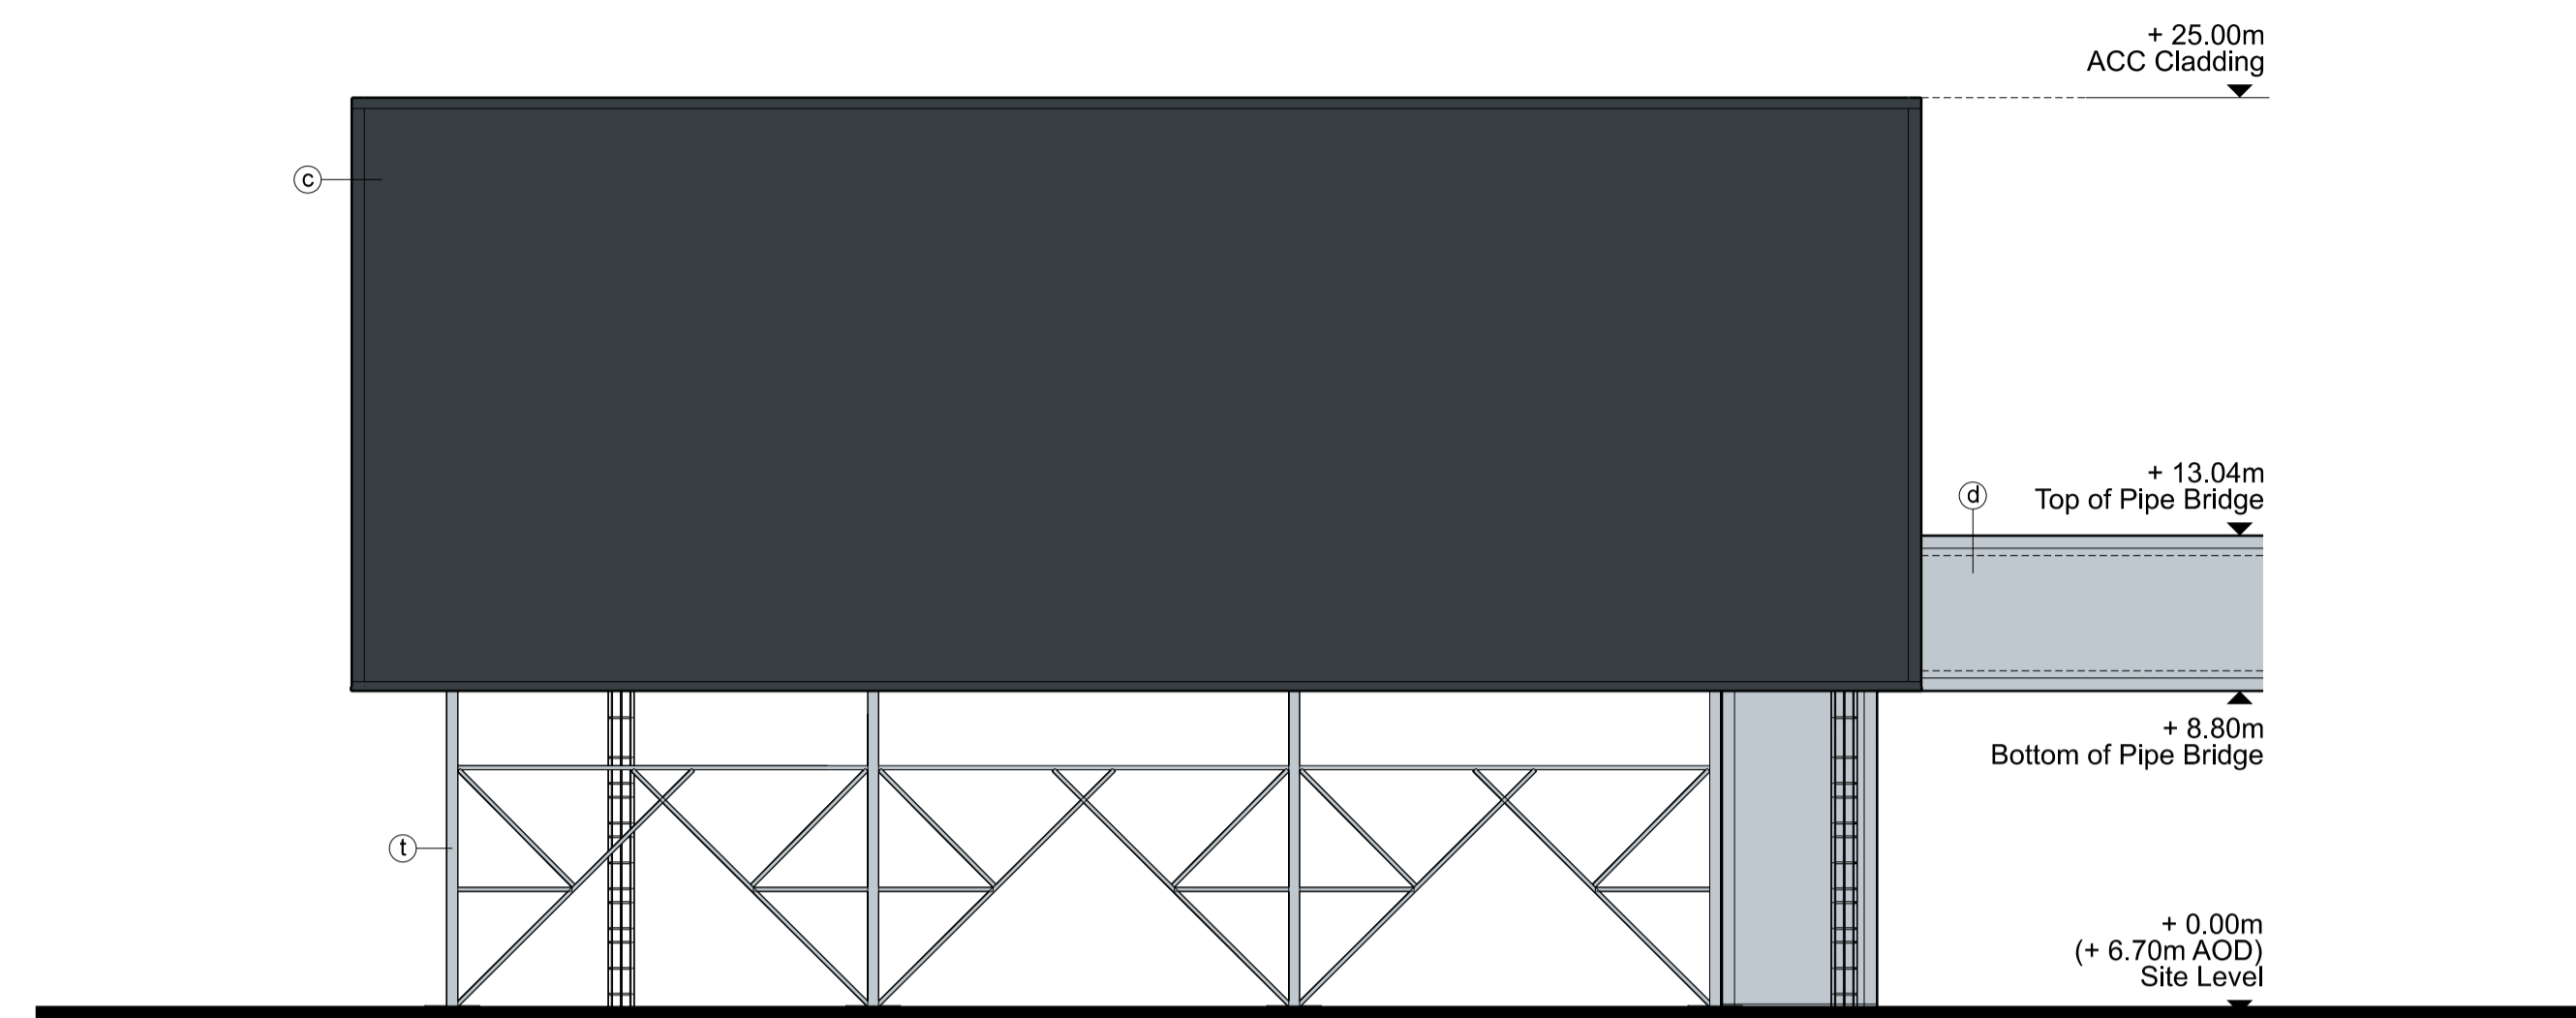


East Elevation

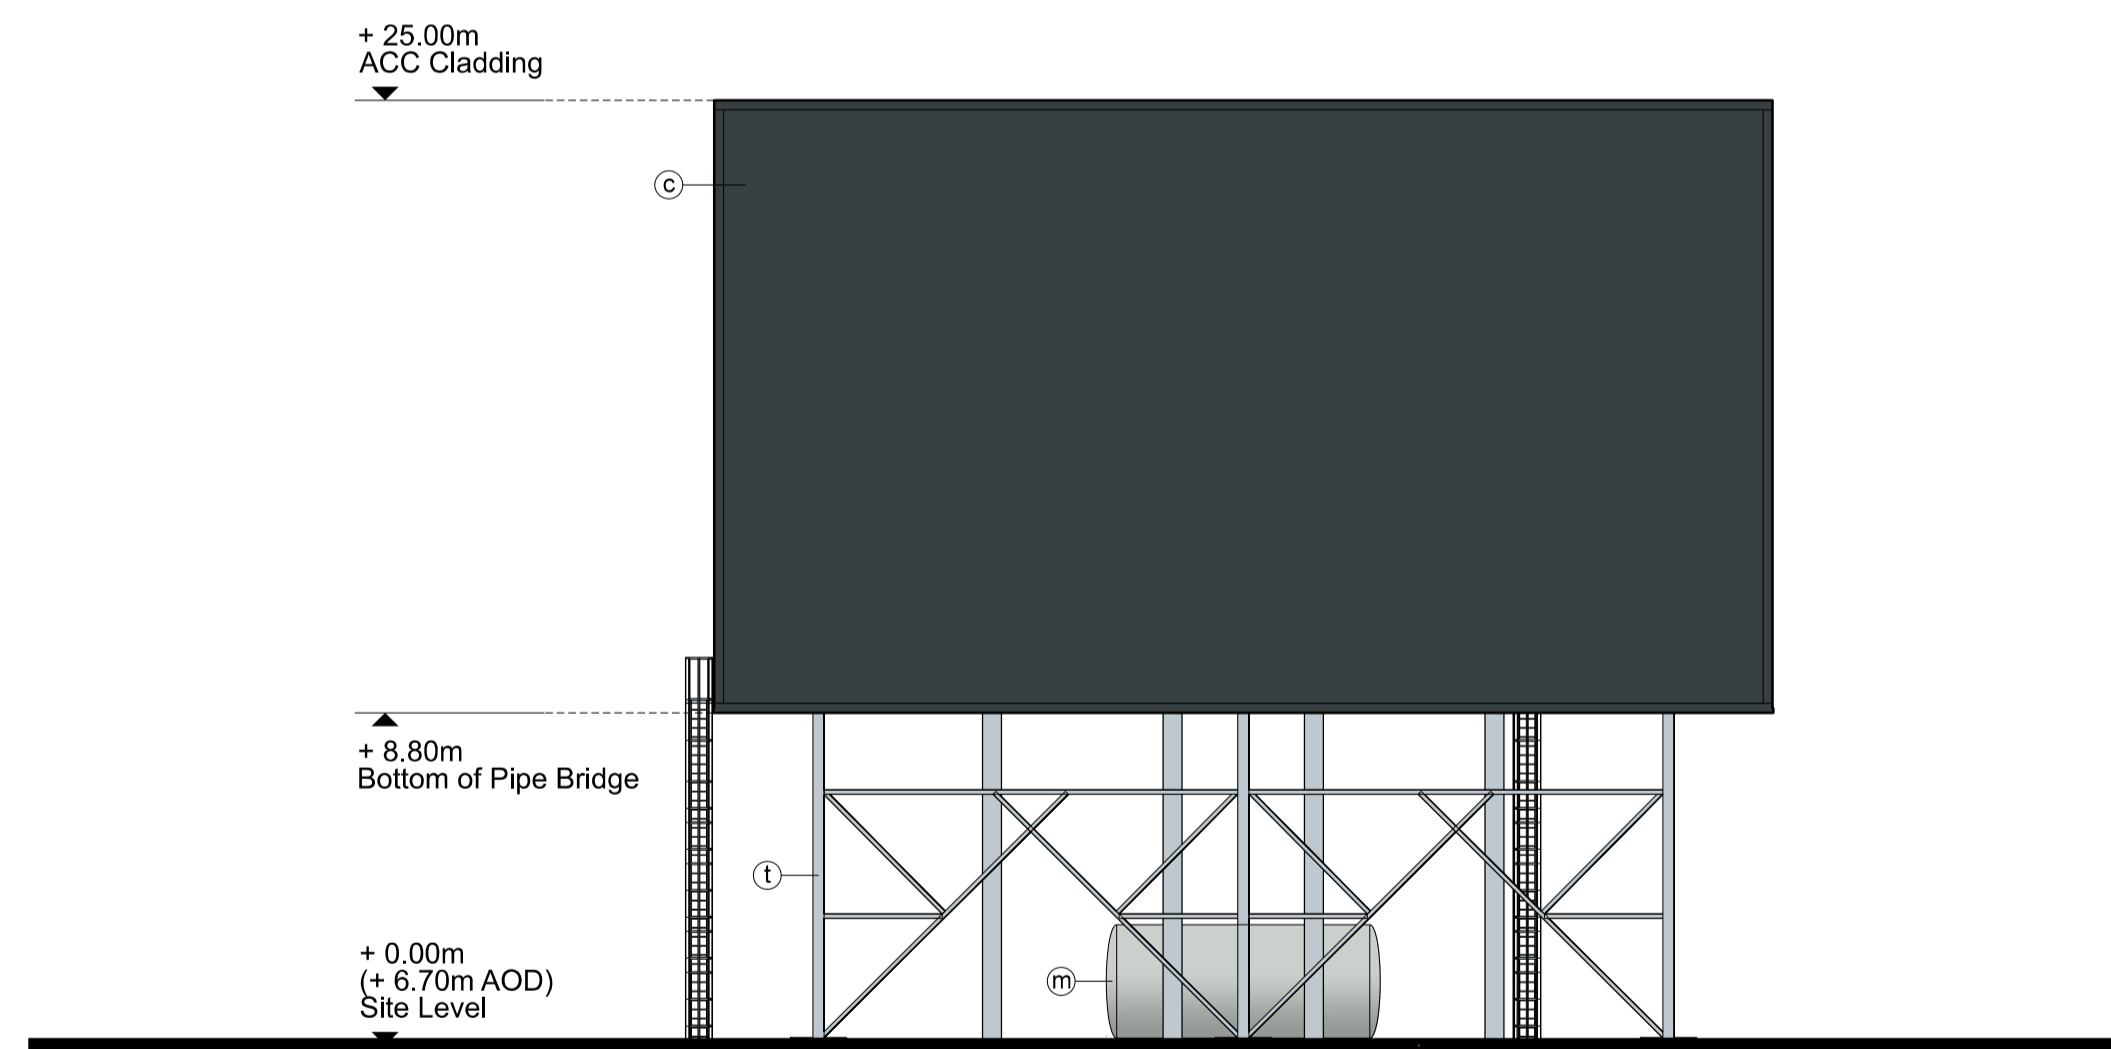

South Elevation

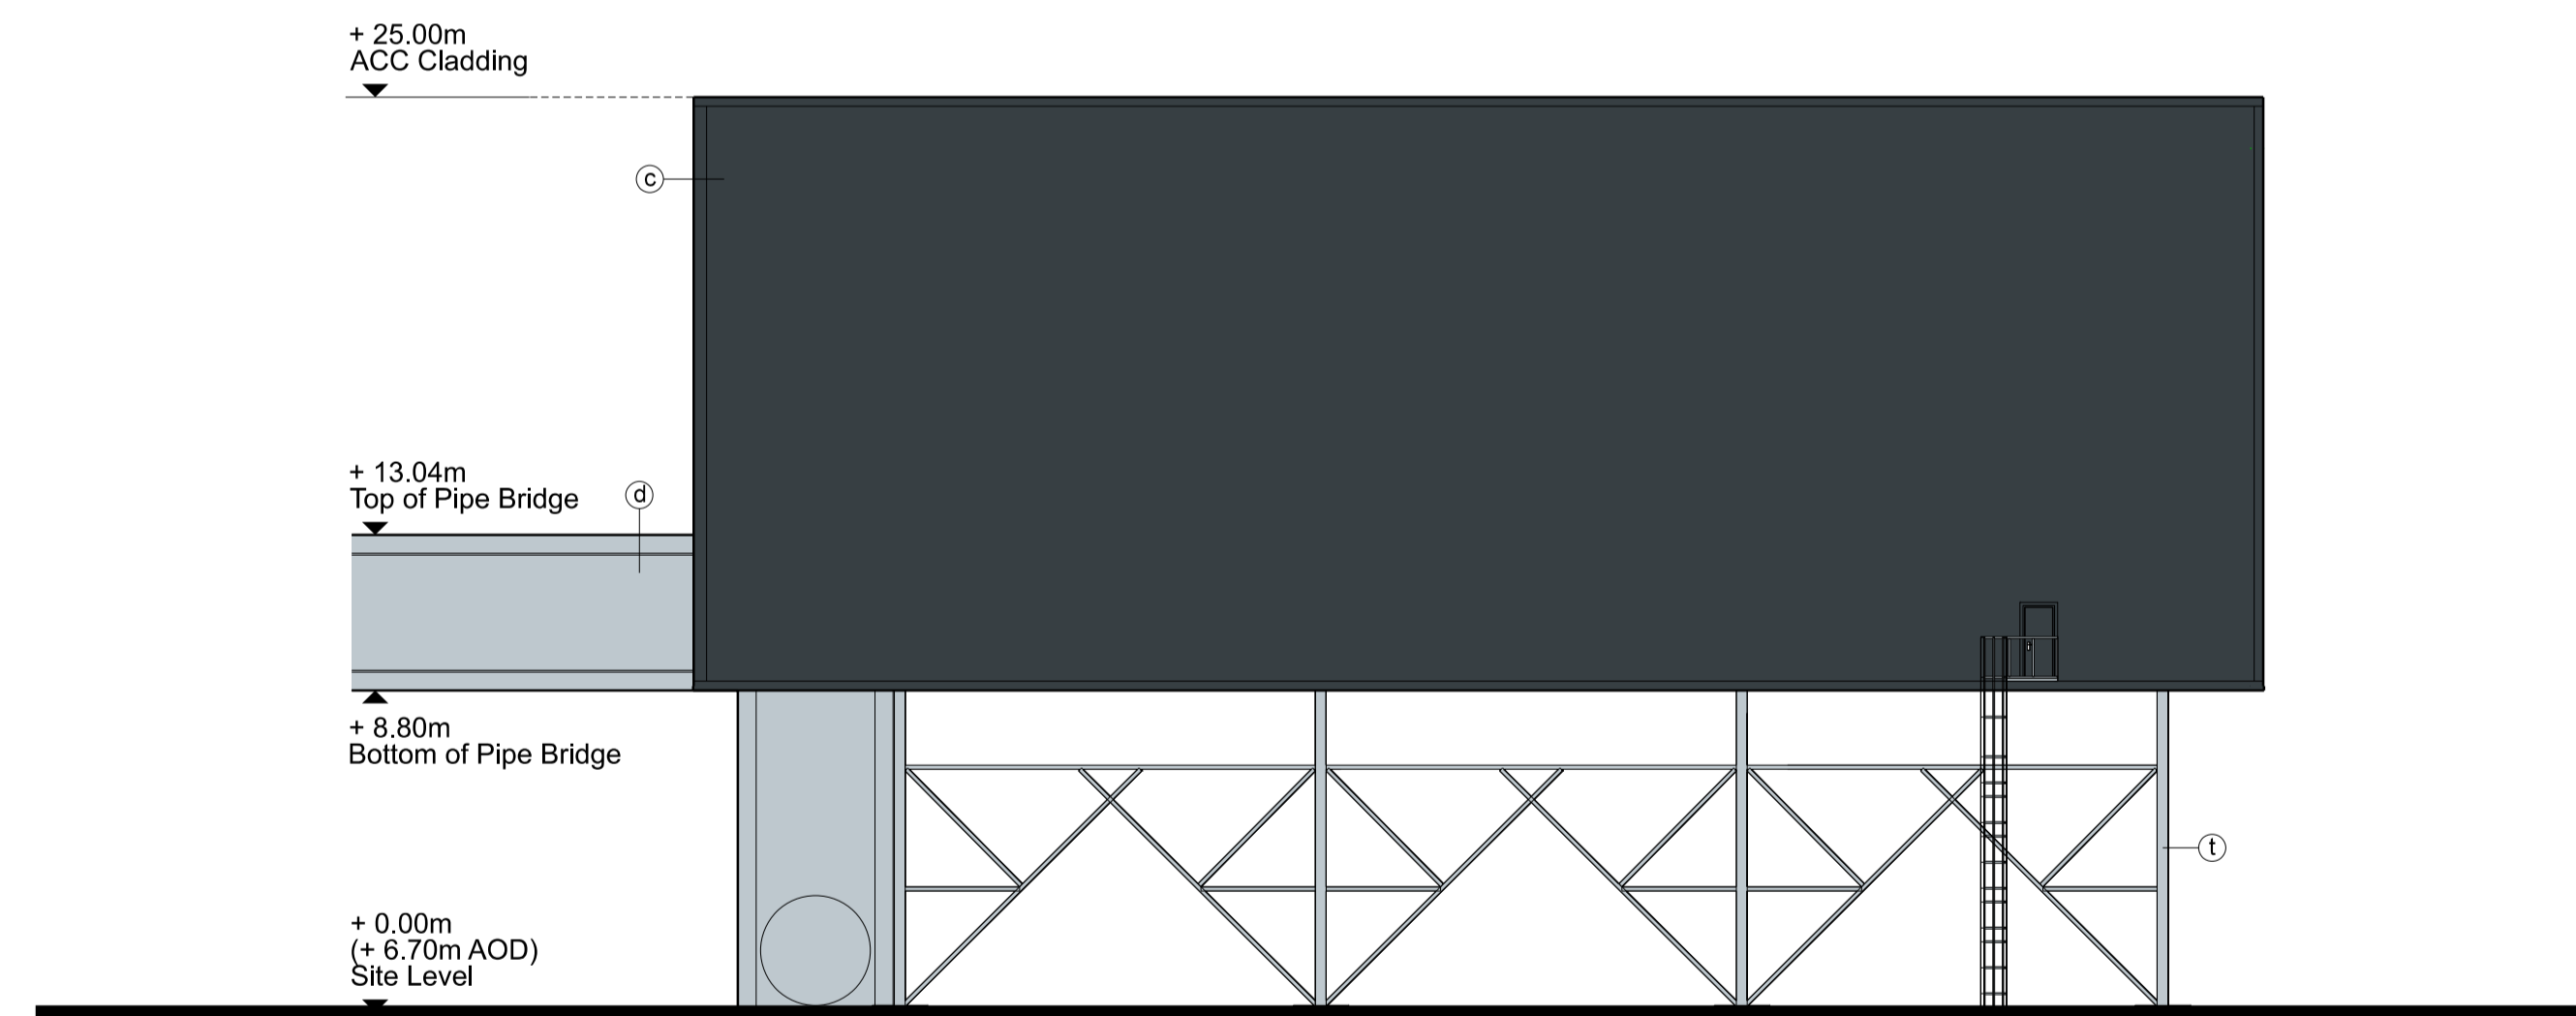

West Elevation

 

NOTE

- THIS DRAWING IS COPYRIGHT GSDA LTD.
- THE CONTRACTOR MUST NOT SCALE FROM THE DRAWING ALL DIMENSIONS TO BE TAKEN FROM DIMENSION STRINGS.
- WHERE ANY DISCREPANCIES ARE FOUND BETWEEN DIMENSIONS THESE MUST BE BROUGHT TO THE ATTENTION OF THE ARCHITECTS FOR RESOLUTION.
- WHERE DISCREPANCIES EXIST BETWEEN REFERENCE OR ASSEMBLY DRAWINGS & DETAIL DRAWINGS, THE LATTER TAKE PREFERENCE.

LEGEND

- | | | | |
|---|--|--|--|
| (a) Eurodad Vico Cladding System / flashing
Colour: Seren Copper | (t) Knapped Flint Wall | (p) PPC aluminium framed curtain walling,
glazing and personnel doors
Colour: Anthracite (RAL 7016) | (v) Metal trapezoidal profile roof cladding
Colour: Goosewing Grey (RAL 7038) |
| (b) Eurodad Vico Cladding System / flashing
Colour: Seren Silver | (j) Metal roller shutter doors
Colour: Anthracite (RAL 7016) | (q) PPC aluminium personnel doors
Colour: Albatross (RAL 240 80 05) | (w) Flat roofing - Single ply membrane
system. Colour: Lead Grey |
| (c) Composite metal wall cladding / flashing
Colour: Anthracite (RAL 7016) | (k) Metal roller shutter doors
Colour: Albatross (RAL 240 80 05) | (r) Curtain walling glass spandrel panels
Colour: Alaska Grey (RAL 7000) (r1)
Colour: Merlin Grey (RAL 190 40 05) (r2) | (x) Flat roofing - Single ply membrane
system. Colour: Light Grey |
| (d) Composite metal wall cladding / flashing
Colour: Albatross (RAL 240 80 05) | (l) In situ / pre fab concrete plinths,
bunds etc | (s) Engineering brick plinth
Colour: Staffordshire Slate Blue Smooth
(from lbstock) | (y) Profilite glass cladding system |
| (e) PPC aluminium louvres,
Colour: Seren Silver | (m) PPC metal stack casing, metal
ducting, tanks and silos
Colour: Oyster (RAL 7035) | (u) Flat paint / PPC finish
Colour: Albatross (RAL 240 80 05) | (z) Rooflights |
| (f) PPC aluminium louvres,
Colour: Albatross (RAL 240 80 05) | (n) PPC metal stack casing, metal
ducting, tanks and silos
Colour: Anthracite (RAL 7016) | (v) Metal trapezoidal profile roof cladding
Colour: Anthracite (RAL 7016) | (aa) Polycarbonate wall and roof panels
Colour: Clear |
| (g) PPC aluminium louvres,
Colour: Anthracite (RAL 7016) | | | (ab) Galvanised steel |
- Note: All materials, finishes and colours will be as stated or similar approved.

PROJECT		FORD CIRCULAR TECHNOLOGY PARK					
DRAWING		ACC Elevations					
FOR PLANNING		-	20/06/10	Issued for planning			
1:200@A1 SCALE	20/06/10 DATE						
1404 PL350 DWG. NO.	- REVISION						

GSDA
GARRY STEWART DESIGN ASSOCIATES
Highlands House, Office 300A, 165 The
Broadway, Wimbledon, London, SW19 1NE
T. 020 8544 8085