




Roof Plan

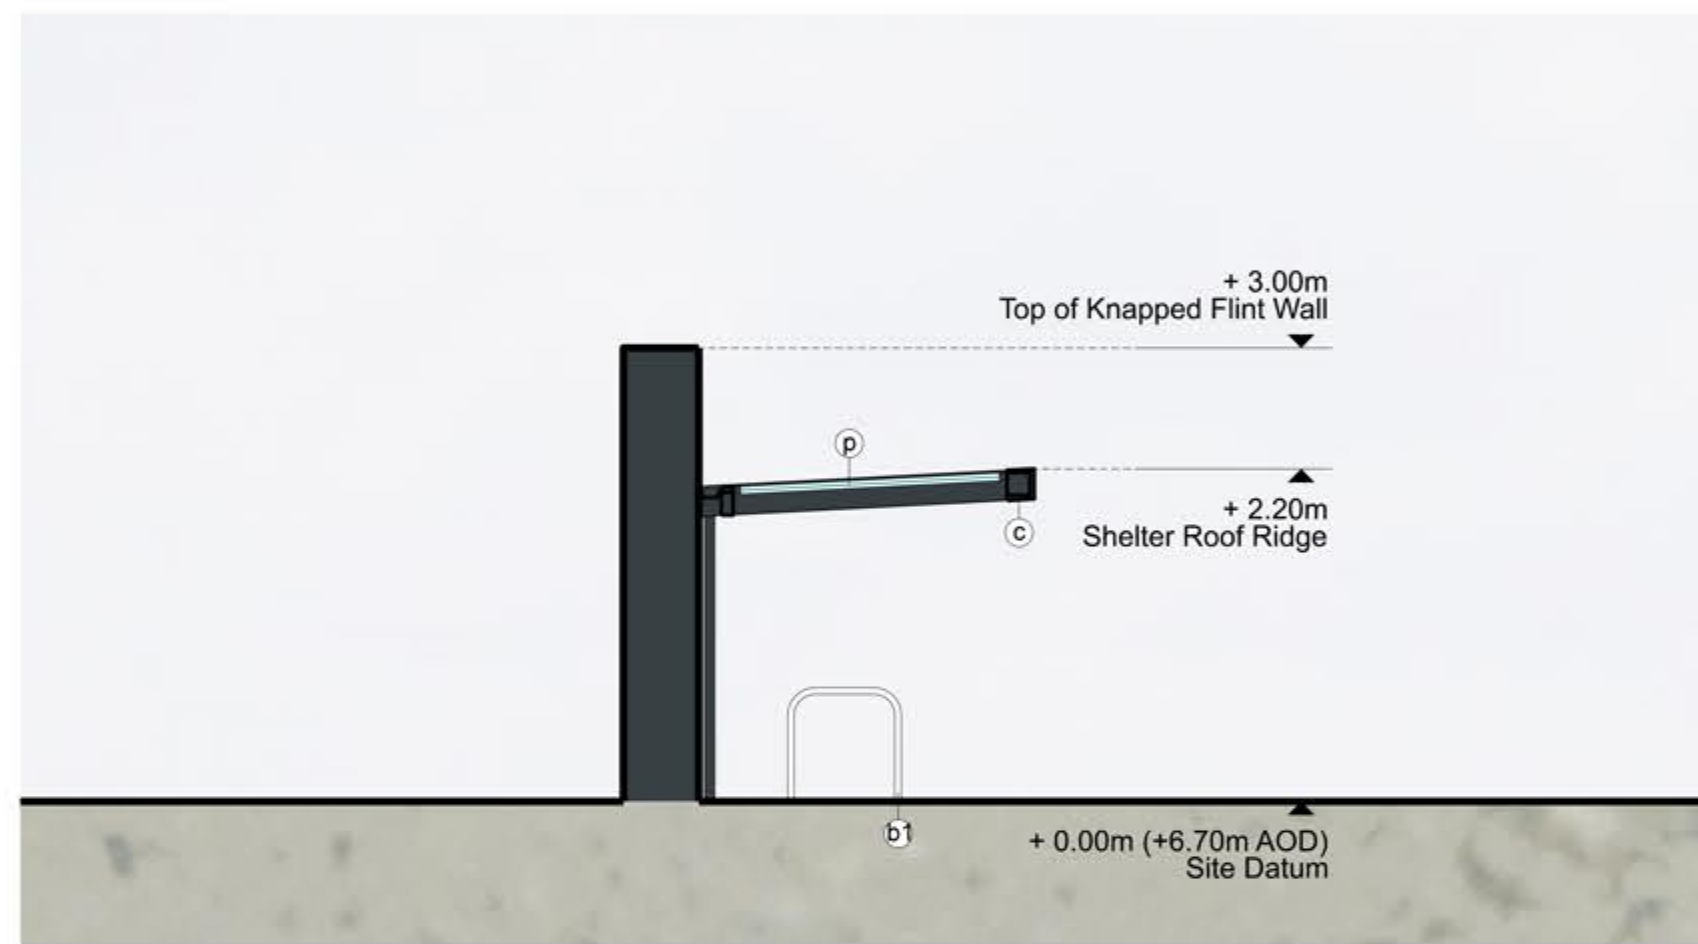

East Elevation / Section

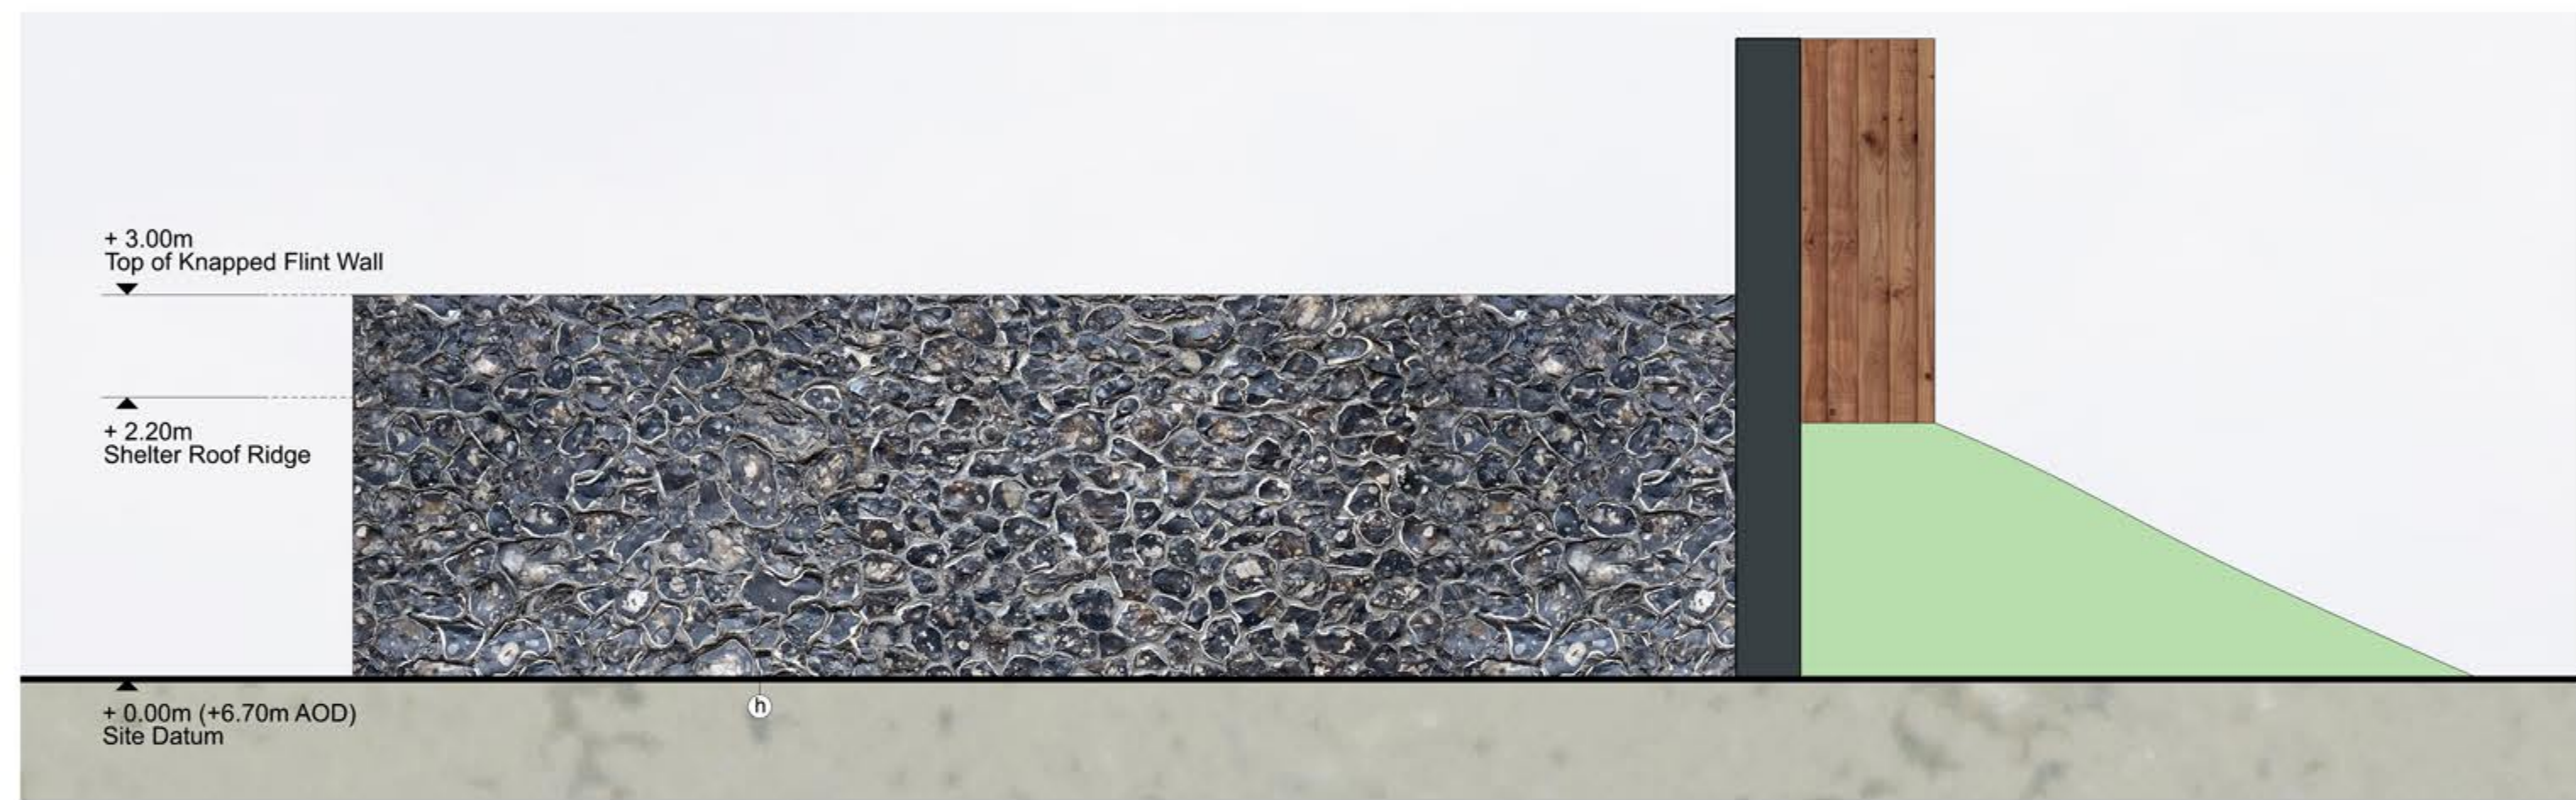

South Elevation

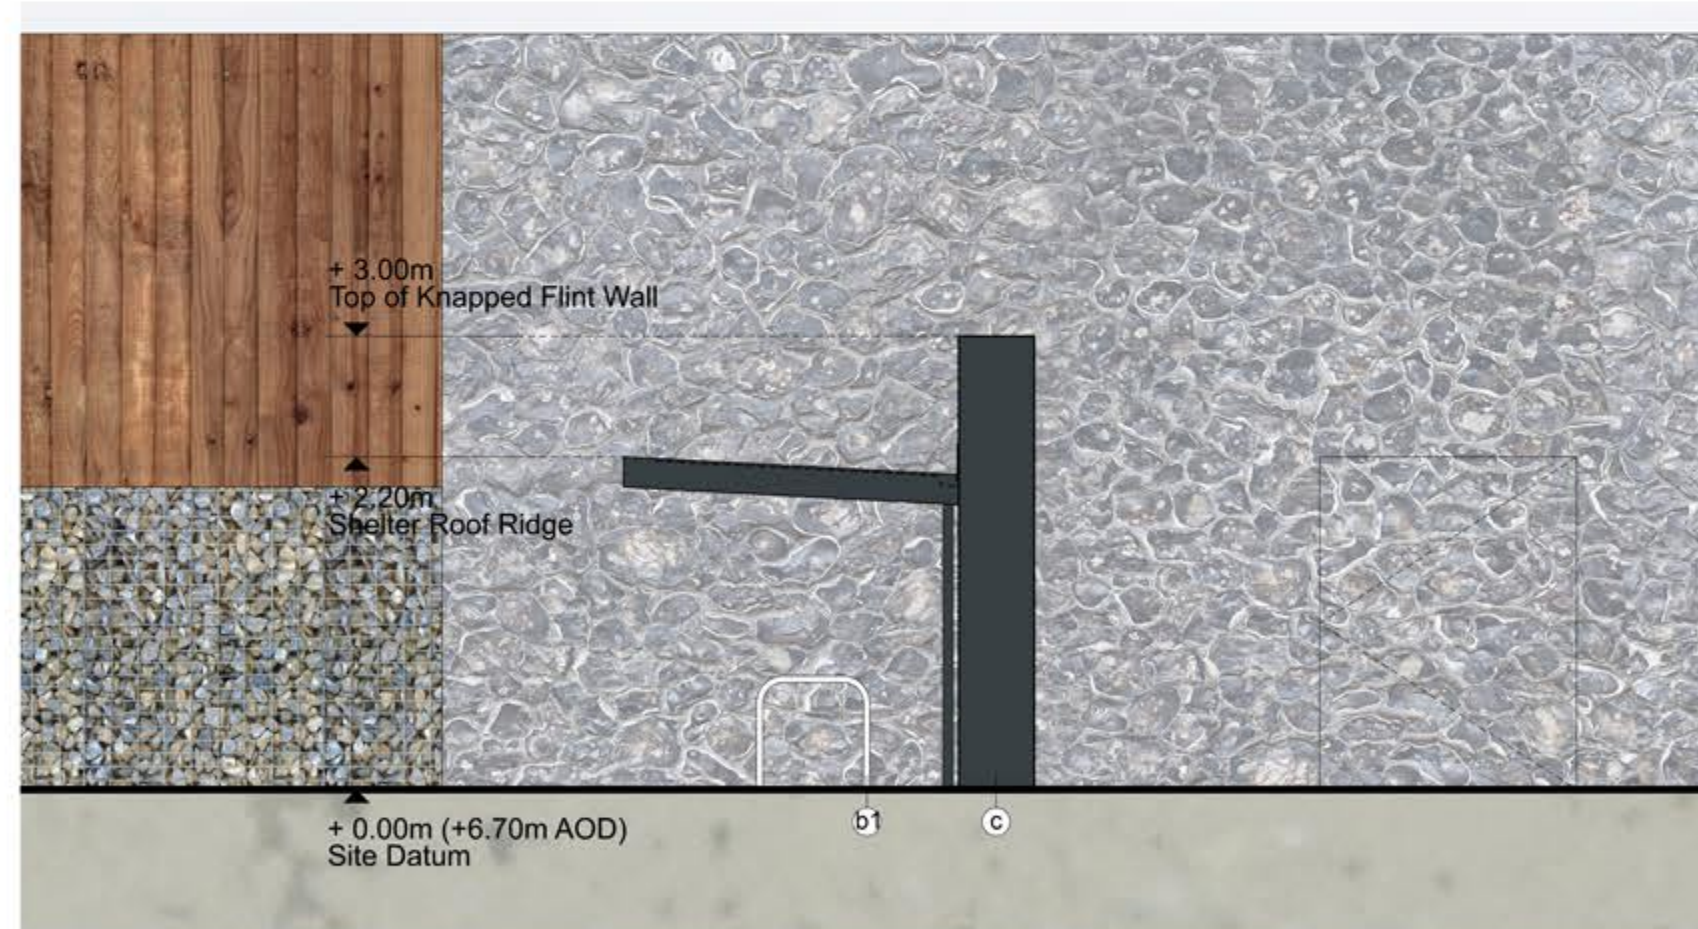

West Elevation



North Elevation



NOTE

- THIS DRAWING IS COPYRIGHT GSDA LTD.
- THE CONTRACTOR MUST NOT SCALE FROM THE DRAWING ALL DIMENSIONS TO BE TAKEN FROM DIMENSION STRINGS.
- WHERE ANY DISCREPANCIES ARE FOUND BETWEEN DIMENSIONS THESE MUST BE BROUGHT TO THE ATTENTION OF THE ARCHITECTS FOR RESOLUTION.
- WHERE DISCREPANCIES EXIST BETWEEN REFERENCE OR ASSEMBLY DRAWINGS & DETAIL DRAWINGS, THE LATTER TAKE PREFERENCE.

LEGEND	
a) Euroclad Vico Cladding System / flashing Colour: Seren Copper	f) Knapped Flint Wall
b) Euroclad Vico Cladding System / flashing Colour: Seren Silver	j) Metal roller shutter doors Colour: Anthracite (RAL 7016)
c) Composite metal wall cladding / flashing Colour: Anthracite (RAL 7016)	k) Metal roller shutter doors Colour: Albatross (RAL 240 80 05)
d) Composite metal wall cladding / flashing Colour: Albatross (RAL 240 80 05)	l) In situ / pre fab concrete plinths, bunds etc
e) PPC aluminium louvres, Colour: Seren Silver	m) PPC metal stack casing, metal ducting, tanks and silos Colour: Oyster (RAL 7035)
f) PPC aluminium louvres, Colour: Albatross (RAL 240 80 05)	n) PPC metal stack casing, metal ducting, tanks and silos Colour: Anthracite (RAL 7016)
g) PPC aluminium louvres, Colour: Anthracite (RAL 7016)	
	o) PPC aluminium framed curtain walling, glazing and personnel doors Colour: Anthracite (RAL 7016)
	p) PPC aluminium personnel doors Colour: Albatross (RAL 240 80 05)
	q) Curtain walling glass spandrel panels Colour: Alaska Grey (RAL 7000) (r1) Colour: Merlin Grey (RAL 190 40 05) (r2)
	r) Engineering brick plinth Colour: Staffordshire Slate Blue Smooth (from Istock)
	s) Flat paint / PPC finish Colour: Albatross (RAL 240 80 05)
	t) Metal trapezoidal profile roof cladding Colour: Anthracite (RAL 7016)
	u) Metal trapezoidal profile roof cladding Colour: Anthracite (RAL 7016)
	v) Metal trapezoidal profile roof cladding Colour: Goosewing Grey (RAL 7038)
	w) Flat roofing - Single ply membrane system Colour: Lead Grey
	x) Flat roofing - Single ply membrane system Colour: Light Grey
	y) Profilit glass cladding system
	z) Rooflights
	aa) Polycarbonate wall and roof panels Colour: Clear
	ab) Galvanised steel

Note: All materials, finishes and colours will be as stated or similar approved.

PROJECT				FORD CIRCULAR TECHNOLOGY PARK			
DRAWING				ERF Cycle Shelter Plans and Elevations			
FOR PLANNING		-	20/06/10	Issued for planning			
1:50@A1, 1:100@A3	SCALE	20/06/10	DATE				
1404 PL359	DWG. NO.	-	REVISION				

GSDA
GARRY STEWART DESIGN ASSOCIATES
Highlands House, Office 300A, 165 The
Broadway, Wimbledon, London, SW19 1NE
T. 020 8544 8085