


Project:
THISTLEWORTH FARM
GRINDERS LANE
DIAL POST
WEST SUSSEX RH13 8NR-
PROPOSED
LAND-RAISING

Drawing Title:
SITE PLAN @ 1:1000


Client:
A HYATT CONTRACTORS LTD

© copyright of
DOUGLAS J. P. EDWARDS
 Chartered Building Surveyors
 employing
 Chartered Architects & Surveyors
 Tel: 01403 740034
 Email: info@douglasjpedwards.co.uk


Scale:
1:1000 @ A3 size

Date:
September 2020

Drawing No:
20-08-02

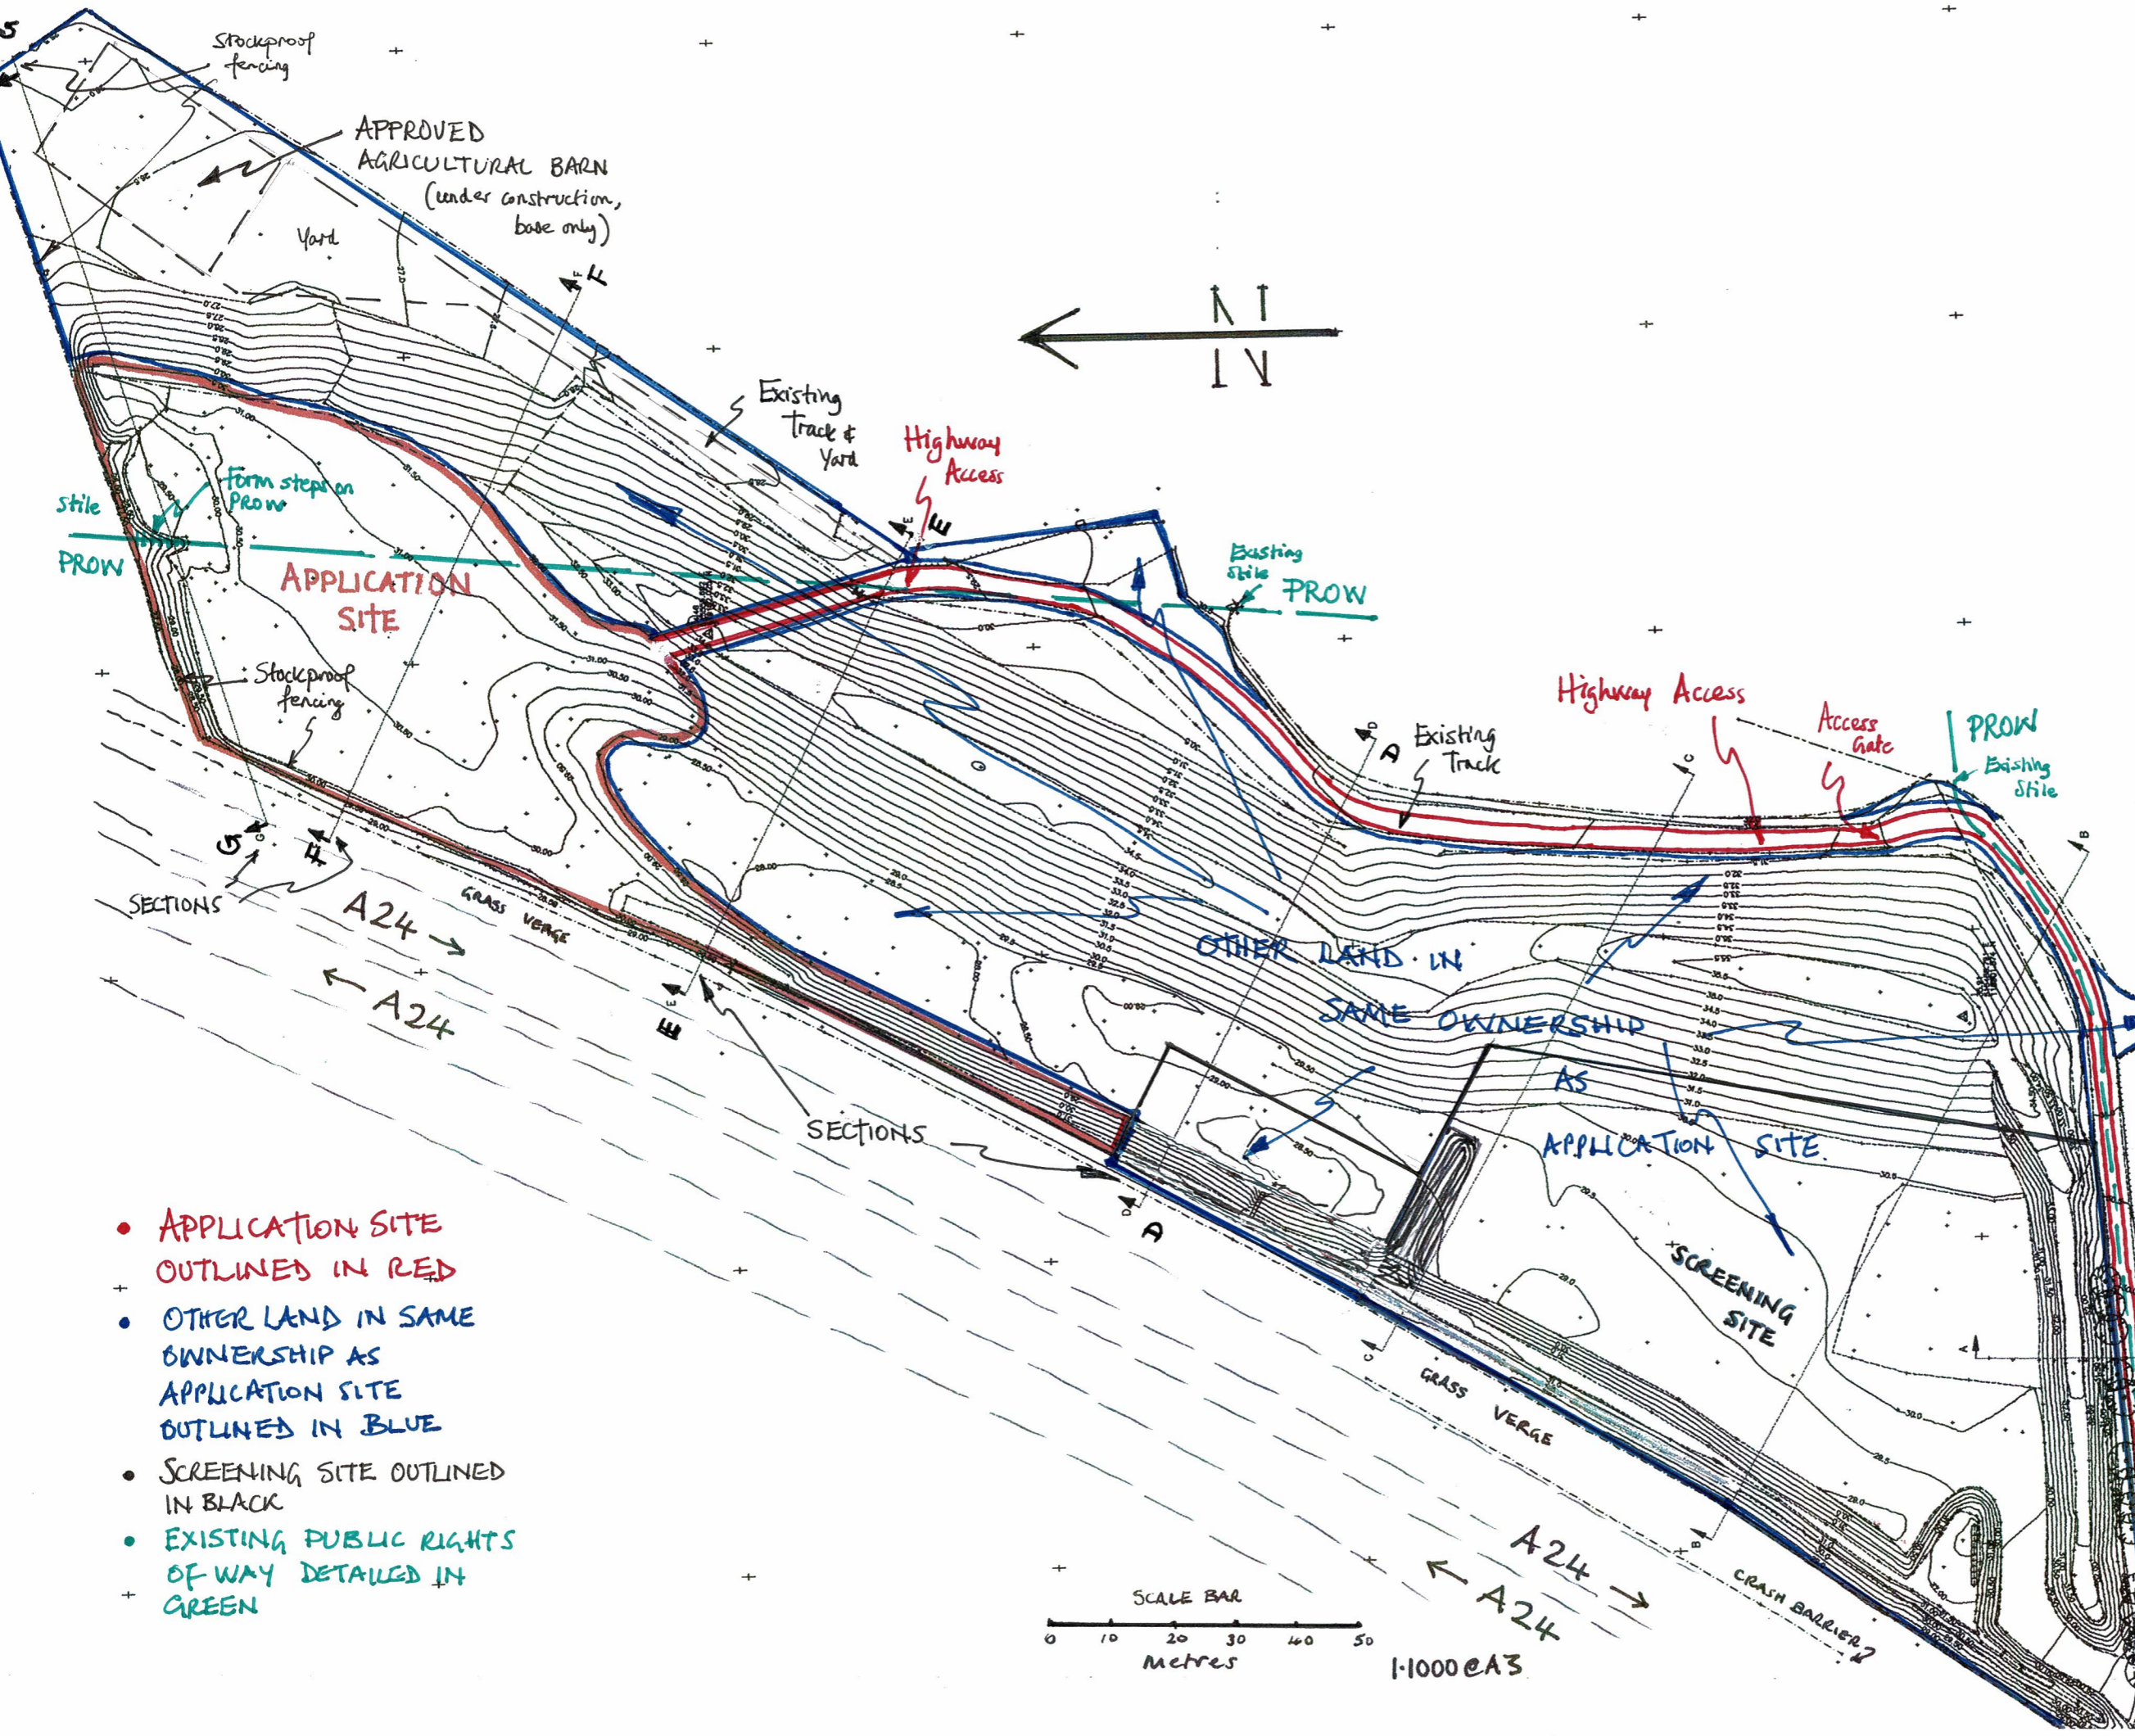

- APPLICATION SITE OUTLINED IN RED
- OTHER LAND IN SAME OWNERSHIP AS APPLICATION SITE OUTLINED IN BLUE
- SCREENING SITE OUTLINED IN BLACK
- EXISTING PUBLIC RIGHTS OF WAY DETAILED IN GREEN

