



PLAN
Scale 1:500

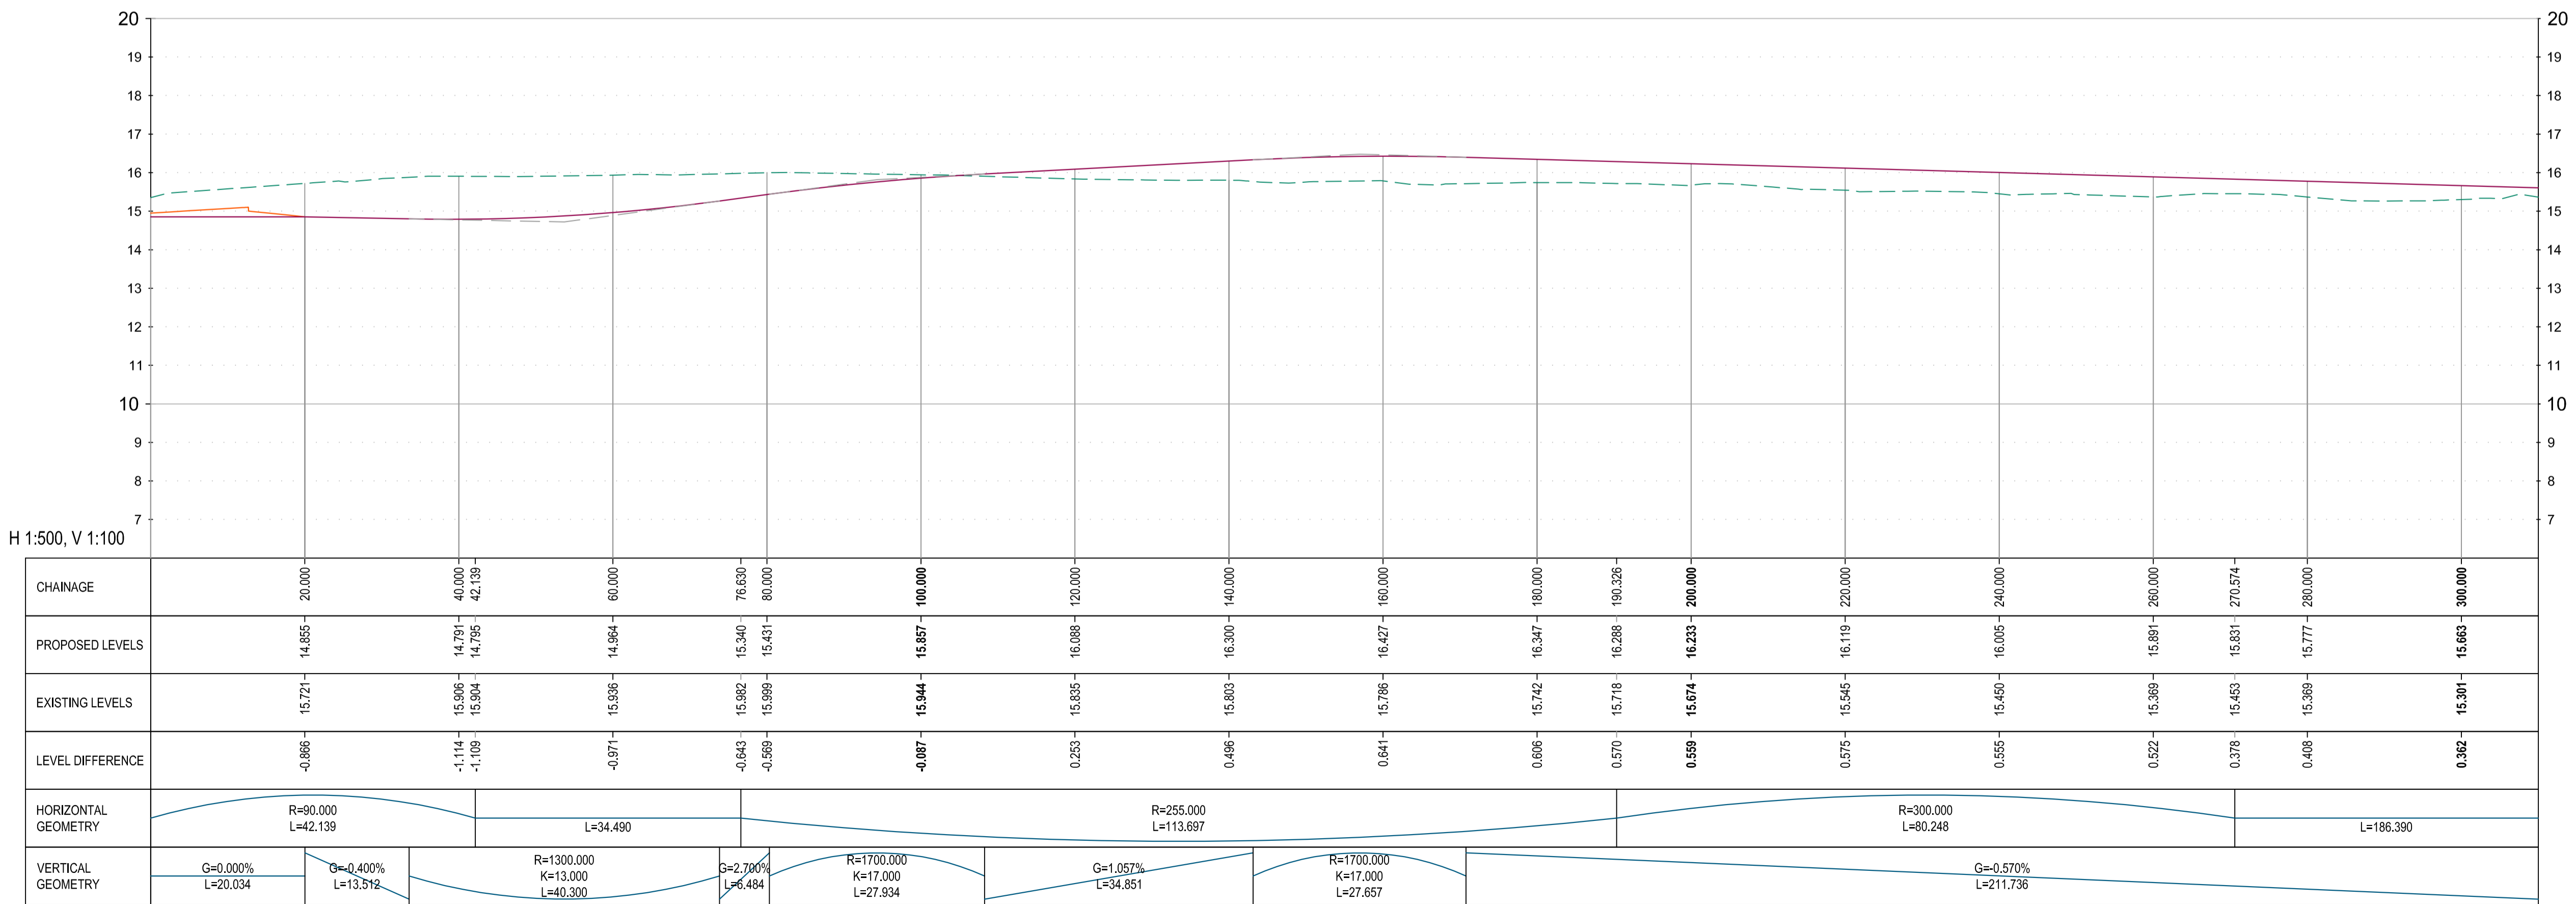

PROFILE
Scale H 1:500, V 1:100

- NOTES:
- ALL DIMENSIONS ARE IN METRES UNLESS NOTED OTHERWISE.
 - FOR FULL DETAILS OF HIGHWAY LAYOUT SEE DRAWING Nos. A29-CAP-HPN-00-DR-C-0132 to 0136.
- KEY (PLAN):
- CENTRELINE WITH CHAINAGE IN METRES
 - ENGINEERING EARTHWORKS
 - TREE
- KEY (PROFILE):
- EXISTING GROUND LEVEL
 - PROPOSED GROUND LEVEL
 - ROUNDBOAT PROFILE
- R RADIUS
L LENGTH
G GRADIENT
K K VALUE

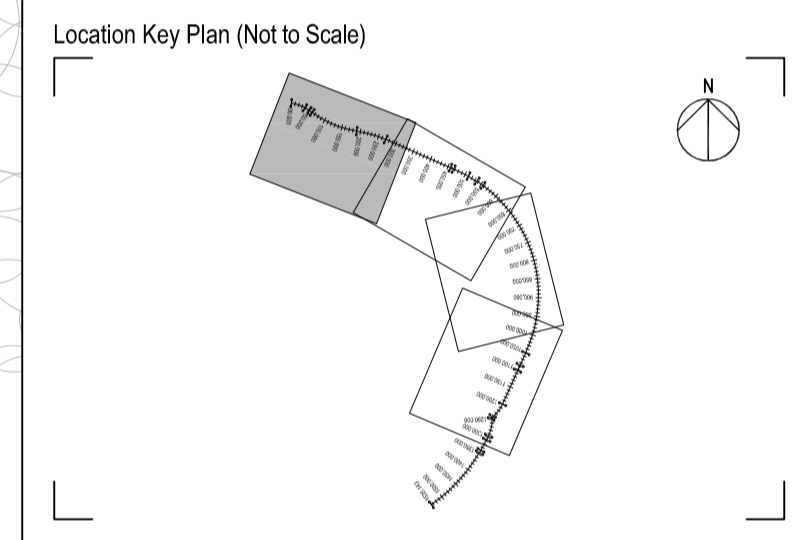

Rev	Drawn	Checked	App'd	Description	Date
P05	JD	KS	AB	HIGHWAY LAYOUT UPDATED	08.04.21
P04	LR	KS	AB	SUB-STATION RELOCATED	03.02.21
P03	CS	KS	AB	HIGHWAY LAYOUT UPDATED	16.12.20
P02	JPC	KS	AB	NOTES ADDED AND KEY UPDATED	28.08.20
P01	JPC	DAH	KS	FIRST ISSUE	03.07.20

Purpose of Issue
For Planning **S0**

Classification
Public



Project
A29 Realignment Scheme

Drawing
**A29 Link Road
Plan and Profile
Sheet 1 of 4**

Scale @ A1	Drawn	Checked	Approved
AS SHOWN	JPC	DAH	KS

Project No. CS099505 Date 03.07.20

Drawing Identifier
Project - Originator - Zone - Level - File Type - Role - Number
A29-CAP-HPN-00-DR-C-0175 **P05**



Capita House, Wood Street, East Grinstead, RH19 1UU
01342 327161
www.capitaproperty.co.uk
Capita Property and Infrastructure Ltd.