



PLAN
Scale 1:500

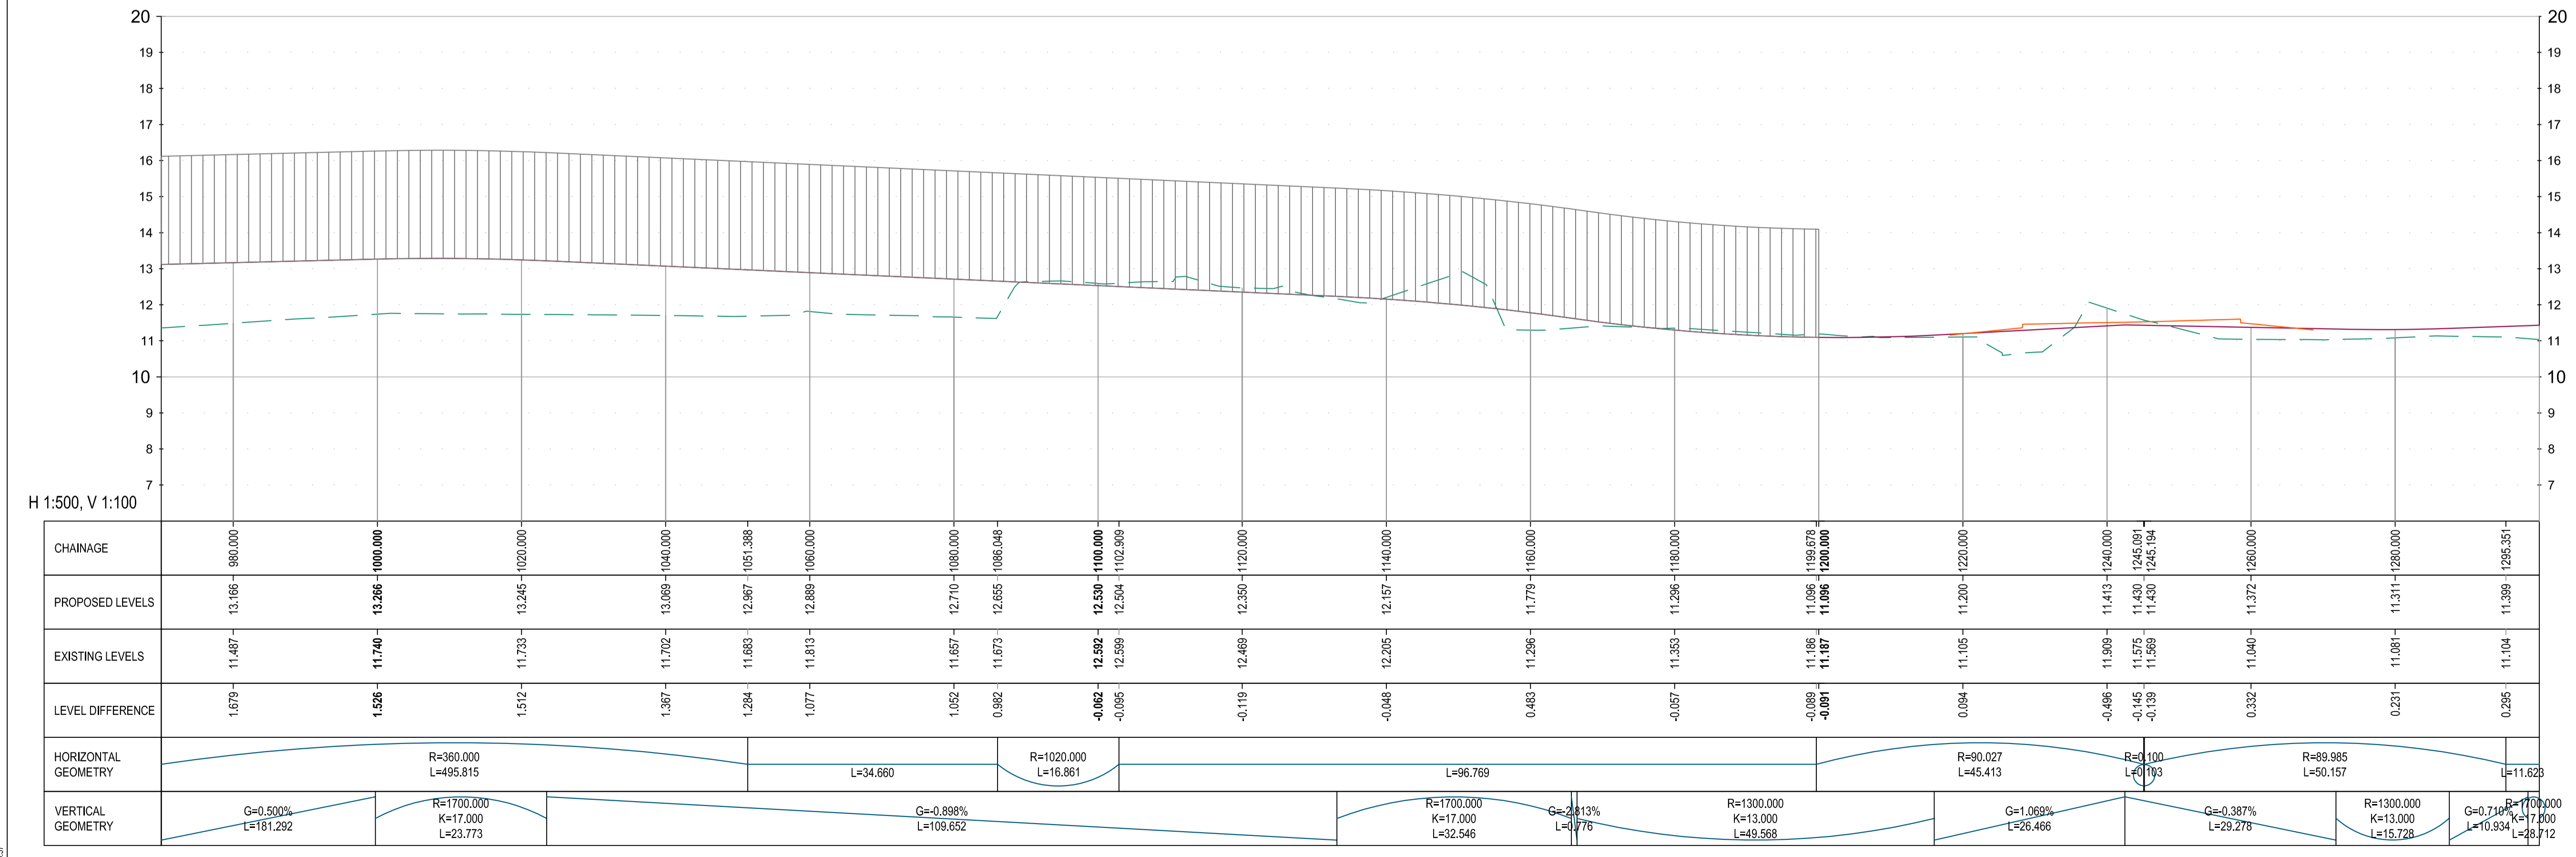

PROFILE
Scale H 1:500, V 1:100

- NOTES:**
- ALL DIMENSIONS ARE IN METRES UNLESS NOTED OTHERWISE.
 - FOR FULL DETAILS OF HIGHWAY LAYOUT SEE DRAWING Nos. A29-CAP-HPN-00-DR-C-0132 to 0136.
- KEY (PLAN):**
- CENTRELINE WITH CHAINAGE IN METRES
 - ENGINEERING EARTHWORKS
 - TREE
- KEY (PROFILE):**
- EXISTING GROUND LEVEL
 - PROPOSED GROUND LEVEL
 - ROUNDBOUT PROFILE
- R** RADIUS
L LENGTH
G GRADIENT
K K VALUE

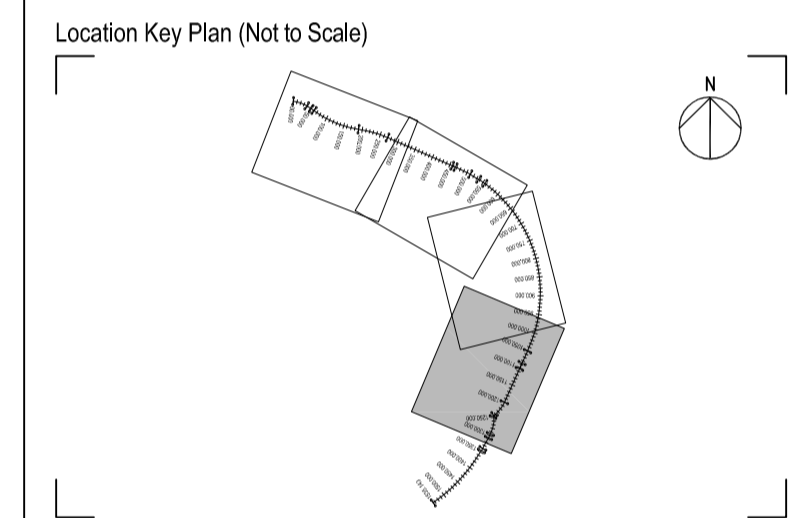

Rev	Drawn	Checked	App'd	Description	Date
P05	JD	KS	AB	HIGHWAY LAYOUT UPDATED	08.04.21
P04	LR	KS	AB	LABELS AMENDED	21.10.20
P03	CS	KS	AB	HIGHWAY LAYOUT UPDATED	16.10.20
P02	JPC	KS	AB	NOTES ADDED AND KEY UPDATED	28.08.20
P01	JPC	DAH	KS	FIRST ISSUE	03.07.20

Purpose of Issue: **For Planning** **S0**

Classification: **Public**

Client: **west sussex county council** **Jackson**

Project: **A29 Realignment Scheme**

Drawing: **A29 Link Road Plan and Profile Sheet 4 of 4**

Scale @ A1: Drawn: **JPC** Checked: **DAH** Approved: **KS**

Project No.: **CS099505** Date: **03.07.20**

Drawing Identifier: **A29-CAP-HPN-00-DR-C-0178** BS1192 Compliant revision: **P05**

CAPITA

Capita House, Wood Street, East Grinstead, RH19 1UU
 01342 327161
 www.capitaproperty.co.uk
 Capita Property and Infrastructure Ltd.

P:\01\07\04\02\16\3637