



APPENDIX 3.1B - NEW SECTIONS DRAWINGS

(New) Fontwell Roundabout


(New) Barnham Roundabout

(New) Pond 4 access track

(New) Pond 2 cross section


(New) Pond 3 cross section

(New) Pond 4 cross section

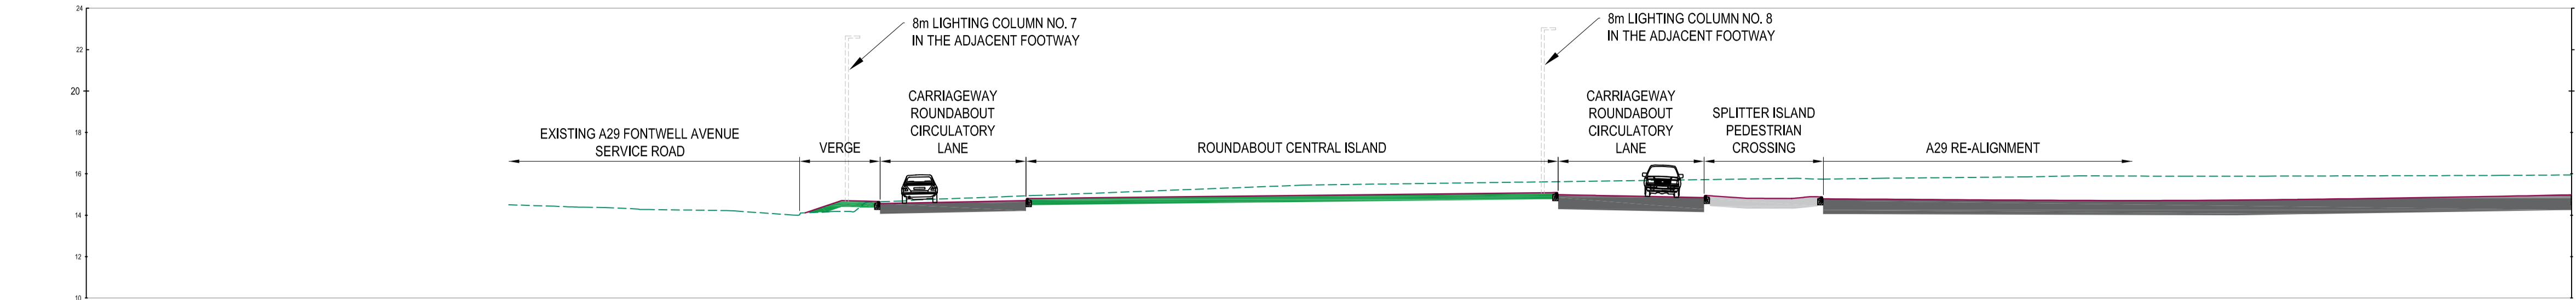


SCALE: H 1:200, V 1:200

Cross Section A-A

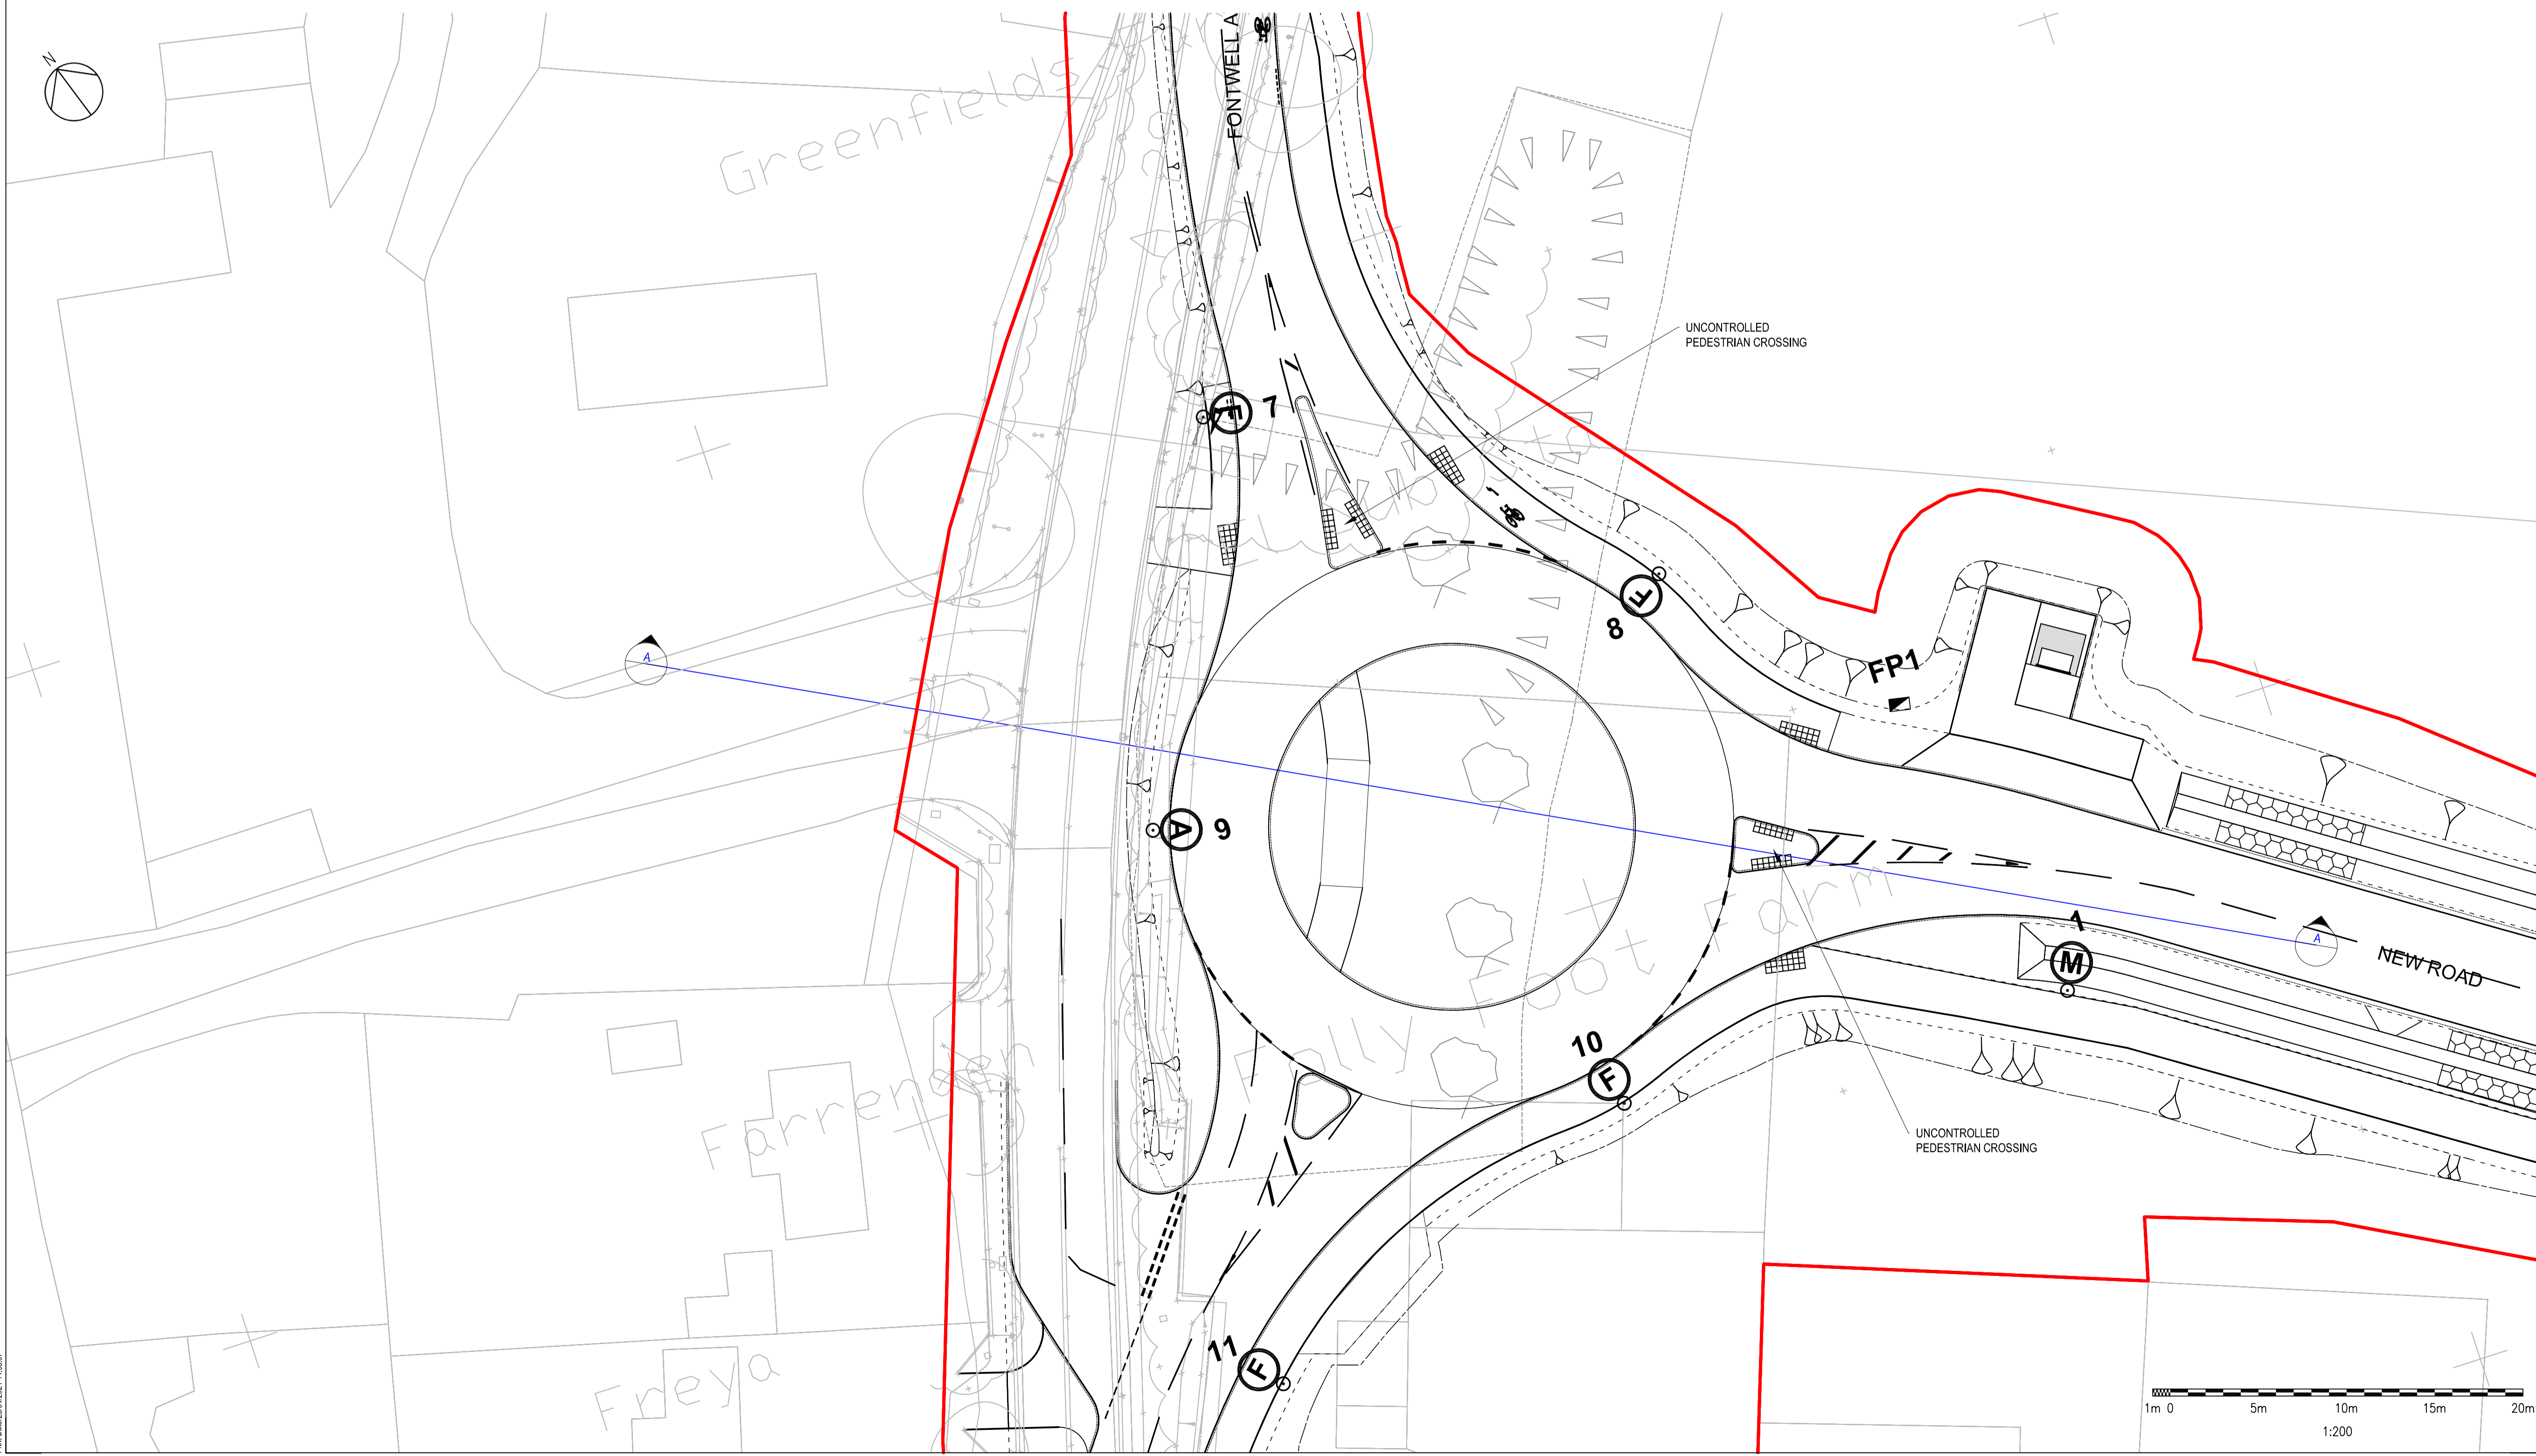

- NOTES:
- ALL DIMENSIONS ARE IN METRES UNLESS NOTED OTHERWISE.
- KEY:
- RED LINE BOUNDARY
 - EXISTING GROUND LEVEL
 - PROPOSED GROUND LEVEL
 - PROPOSED LIGHTING COLUMN
 - PROPOSED FEEDER PILLAR

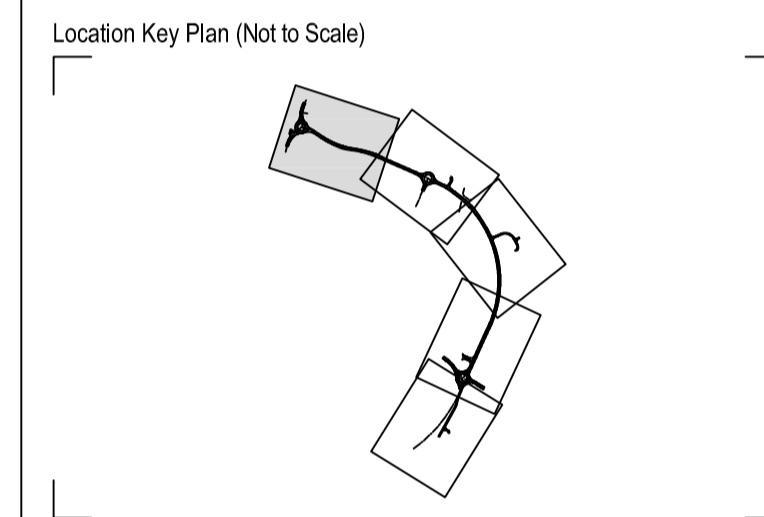

Rev	Drawn	Checked	App'd	Description	Date
P02	KS	KS	AB	LABELS ADDED	23.04.21
P01	JD	KS	AB	FIRST ISSUE	08.04.21

Purpose of Issue
For Planning S0

Classification
Public



Project
A29 Realignment Scheme

Drawing
**FONTWELL AVENUE ROUNDABOUT
CROSS SECTION
SHEET 1 OF 2**


Scale @ A1	Drawn	Checked	Approved
1:200	JD	KS	AB


Project No.	Date
CS099505	30.03.21

Drawing Identifier	Project - Originator - Zone - Level - File Type - Role - Number	revision
A29-CAP-HPN-00-DR-C-0236		P02




Capita House, Wood Street, East Grinstead, RH19 1UU
01342 327161
www.capitaproperty.co.uk
Capita Property and Infrastructure Ltd.

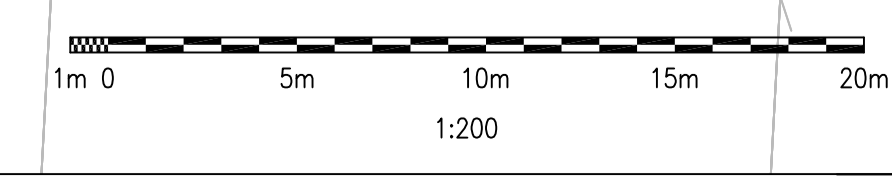

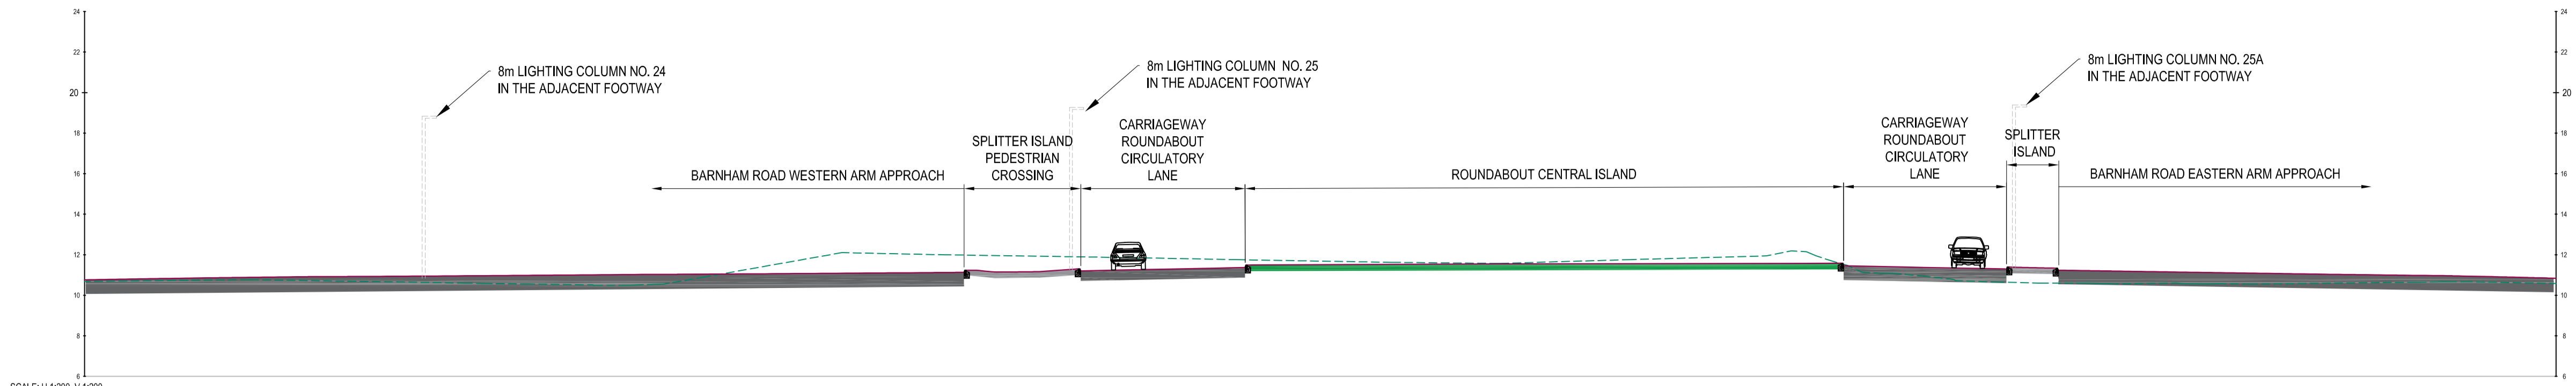


Cross Section B-B

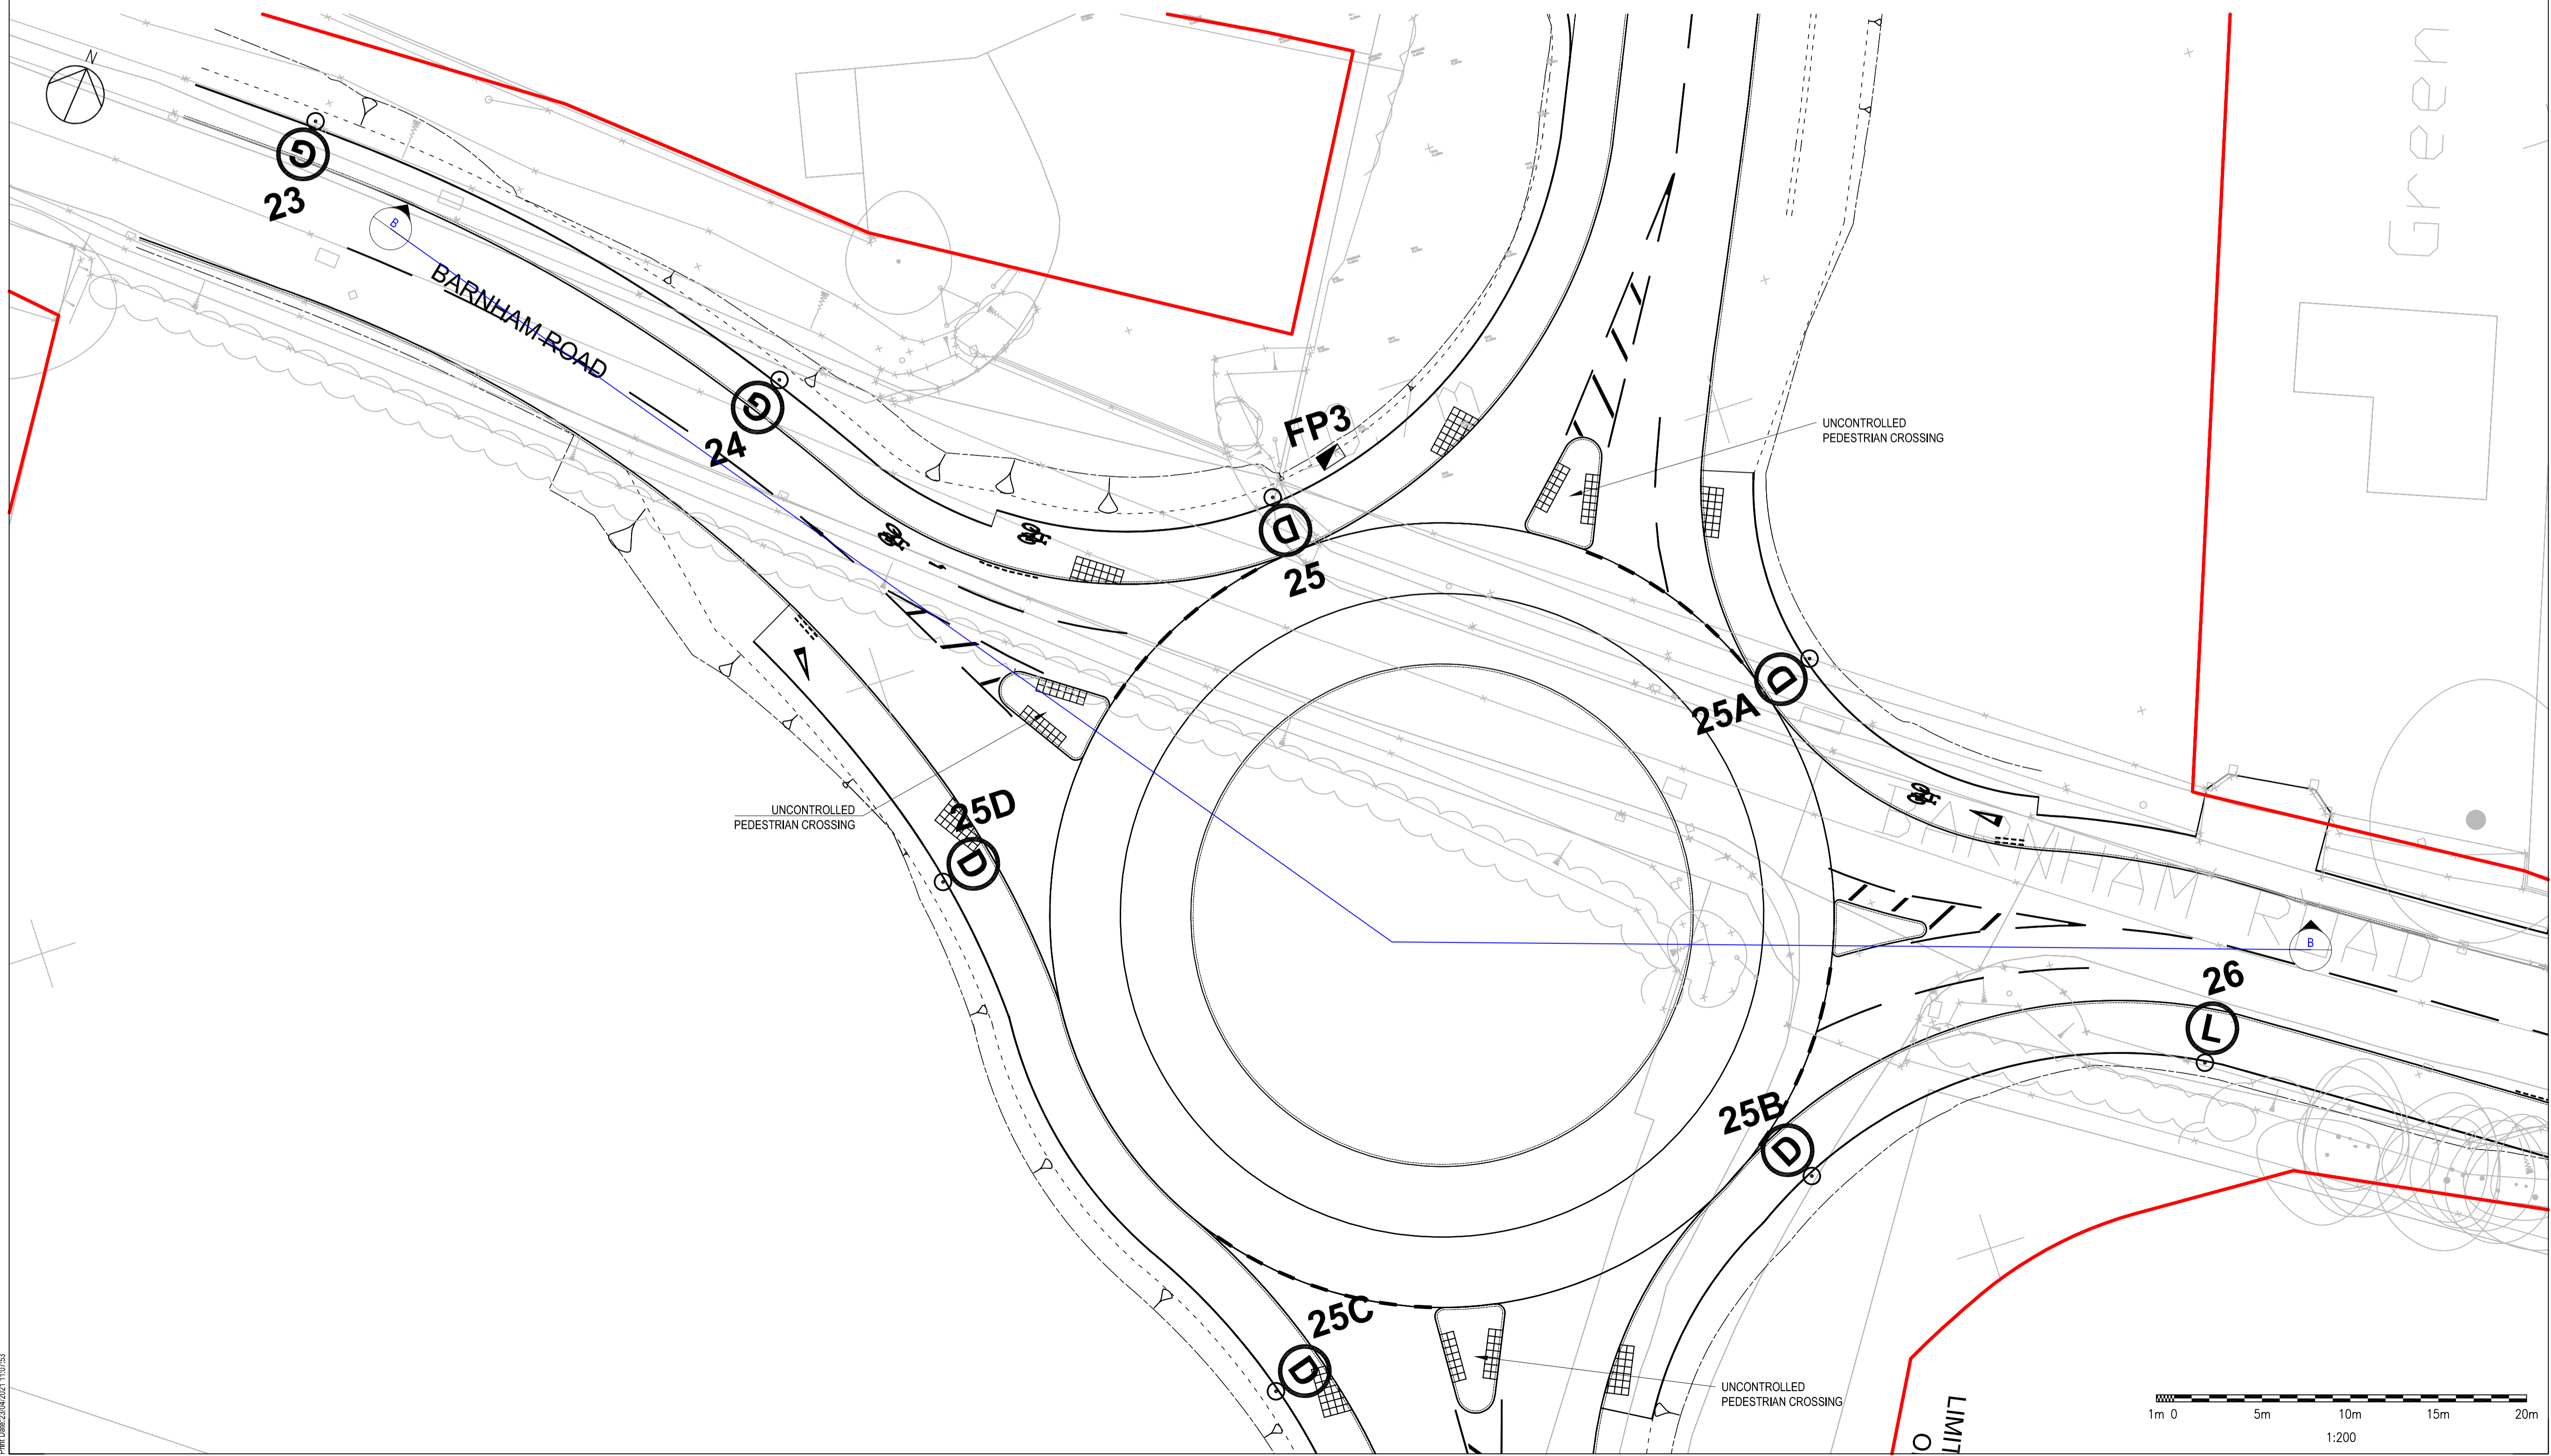

NOTES:
1. ALL DIMENSIONS ARE IN METRES UNLESS NOTED OTHERWISE.

- KEY:
- RED LINE BOUNDARY
 - - - EXISTING GROUND LEVEL
 - PROPOSED GROUND LEVEL
 - PROPOSED LIGHTING COLUMN
 - PROPOSED FEEDER PILLAR

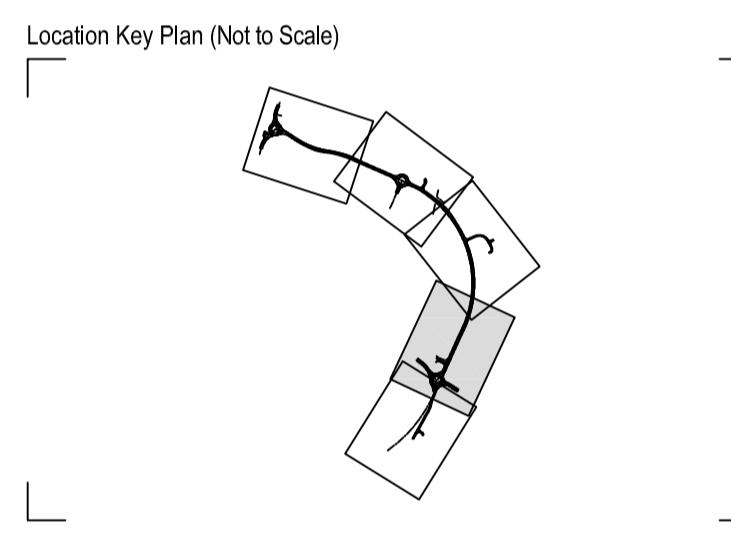

Rev	Drawn	Checked	App'd	Description	Date
P02	KS	KS	AB	LABELS ADDED	23.04.21
P01	JD	KS	AB	FIRST ISSUE	06.04.21

Purpose of Issue
For Planning S0

Classification
Public



Project
A29 Realignment Scheme

Drawing
**BARNHAM ROAD ROUNDABOUT
CROSS SECTION
SHEET 2 OF 2**


Scale @ A1	Drawn	Checked	Approved
1:200	JD	KS	AB

Project No.	Date
CS099505	30.03.21



Drawing Identifier	BS1192 Compliant
A29-CAP-HPN-00-DR-C-0237	P02



Capita House, Wood Street, East Grinstead, RH19 1UU
01342 327161
www.capitaproperty.co.uk
Capita Property and Infrastructure Ltd.

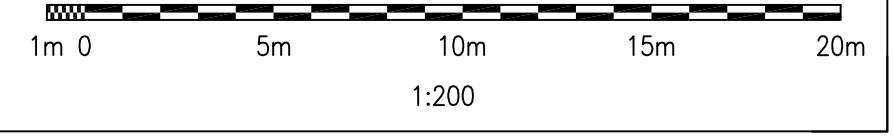


PH: 23/04/2021 11:07:53

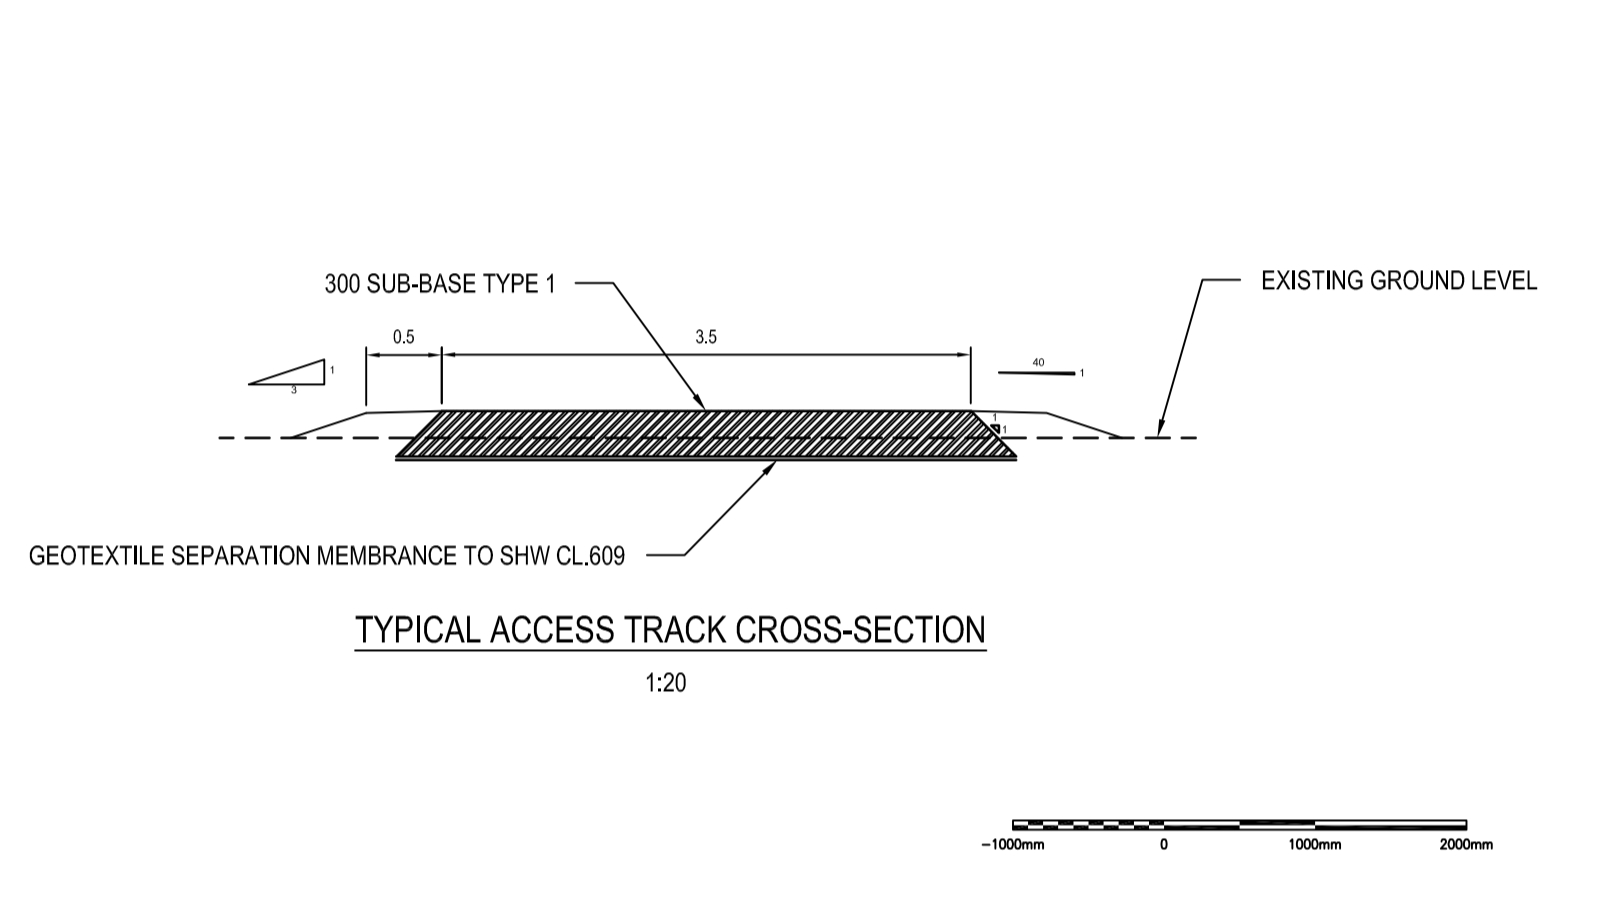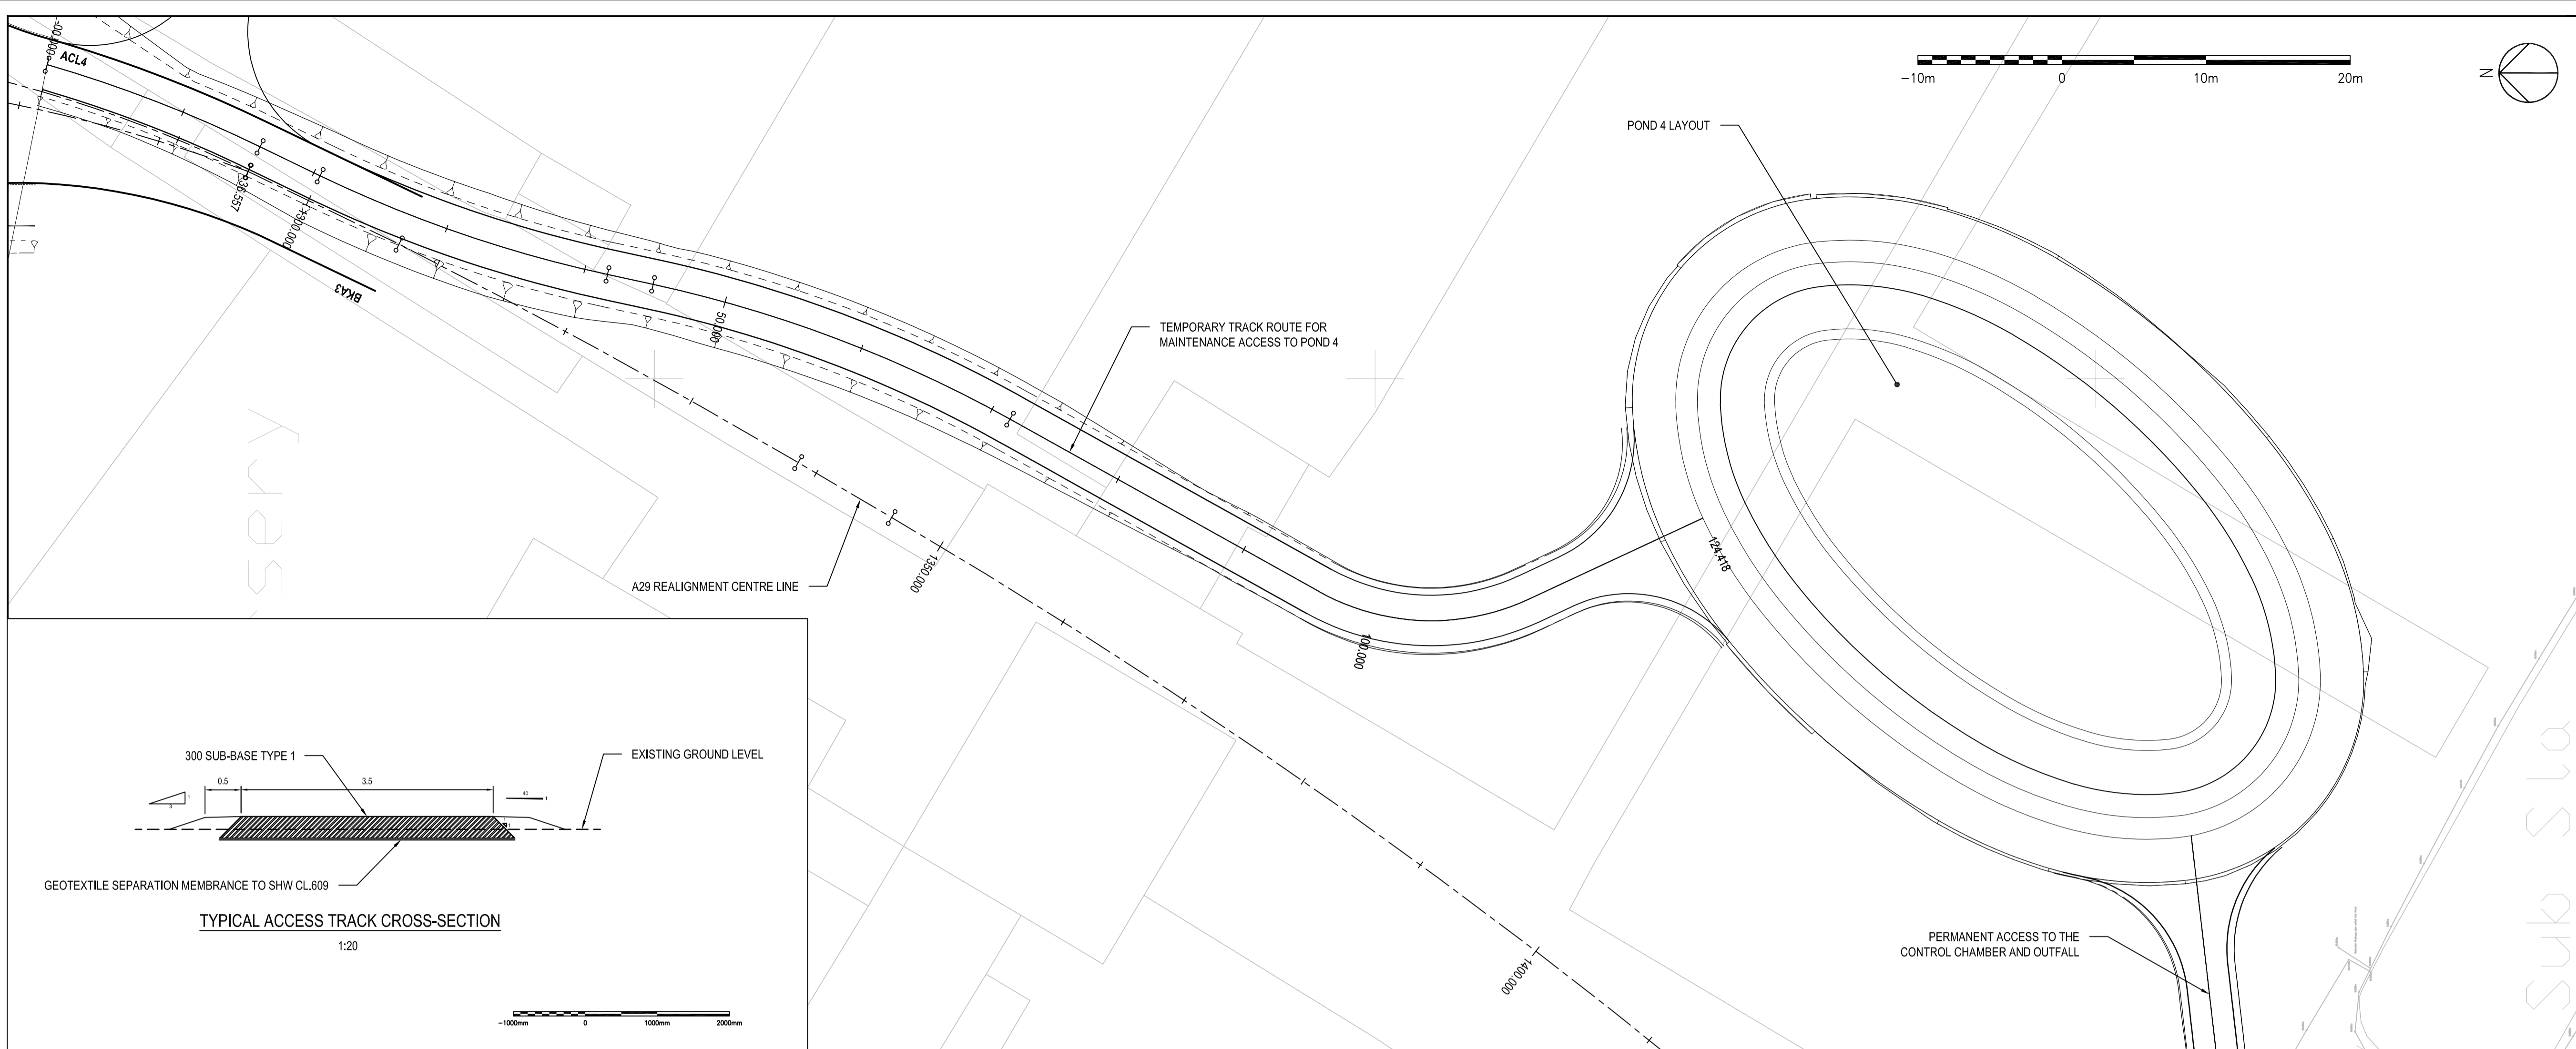

NOTES:
1. ALL DIMENSIONS ARE IN METRES UNLESS NOTED OTHERWISE.

KEY:
 - - - EXISTING GROUND LEVEL
 - - - PROPOSED GROUND LEVEL
 - - - PROPOSED POND 4 EMBANKMENT

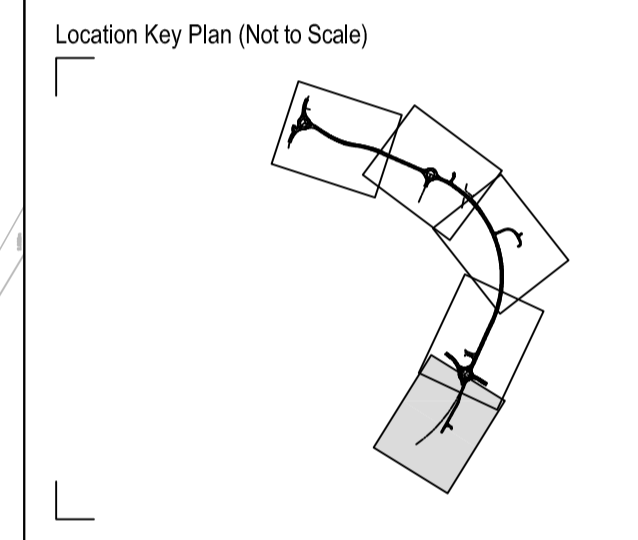

Rev	Drawn	Checked	Approved	Description	Date
P02	KS	KS	AB	LABELS ADDED	26.04.2021
P01	JD	KS	AB	FIRST ISSUE	08.04.2021

Purpose of Issue
For Planning S0
 Classification
Public
 Client



Project
A29 Realignment Scheme

Drawing
Pond 4 Access Track Plan and Profile


Scale @ A1	Drawn	Checked	Approved
1:250	JD	KS	AB

Project No. **CS099505** Date **06.04.2021**


Drawing Identifier **A29-CAP-HPN-00-DR-C-0243** revision **P02**




Capita House, Wood Street, East Grinstead, RH19 1UU
 01342 327161
 www.capitaproperty.co.uk
 Capita Property and Infrastructure Ltd.

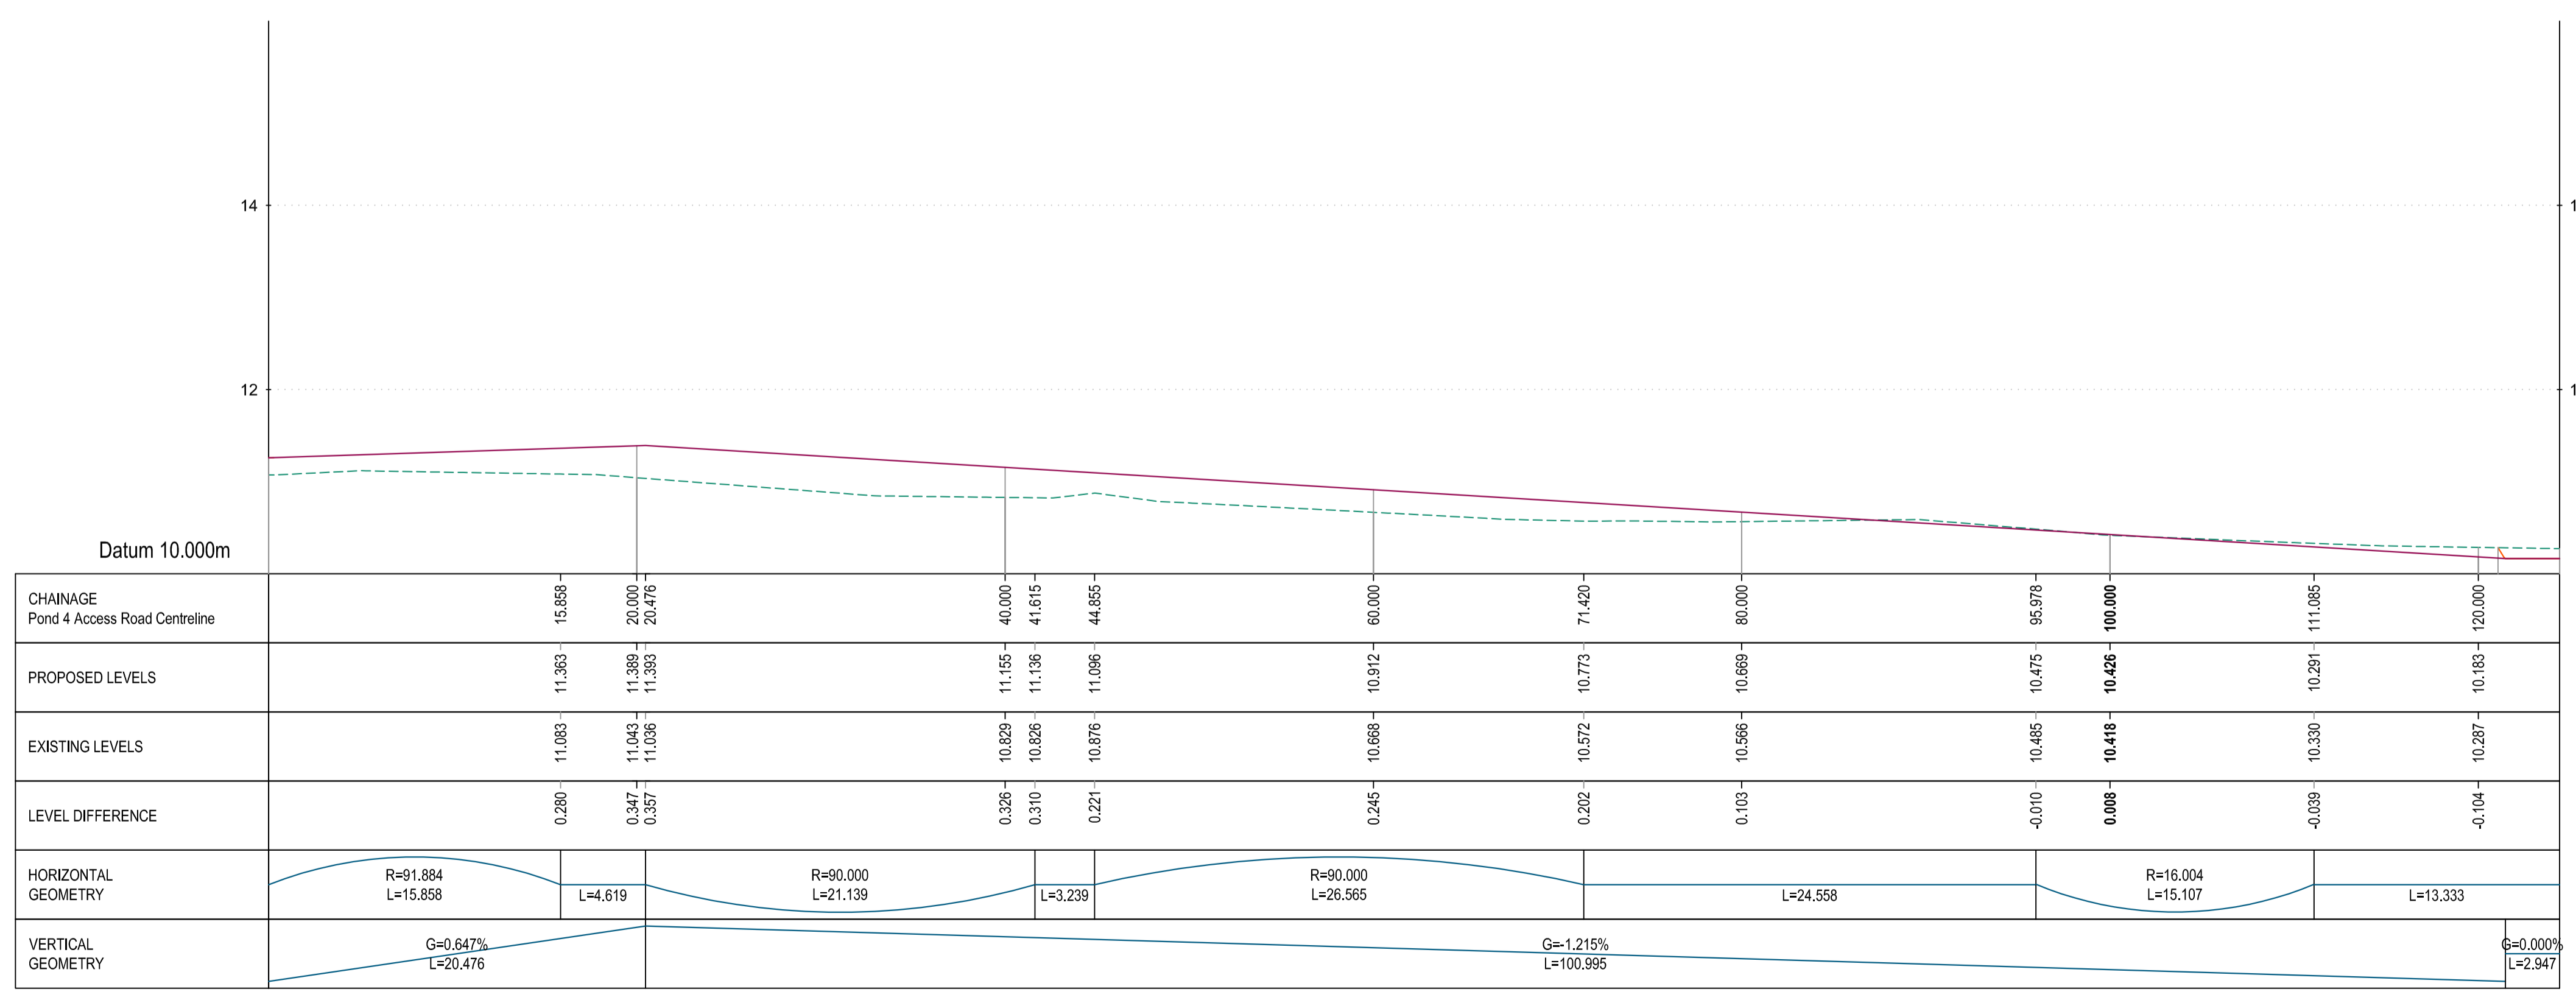


Pond 4 Access Track Centreline (ACL4)

 

P02 Date: 26/04/2021 16:30:33

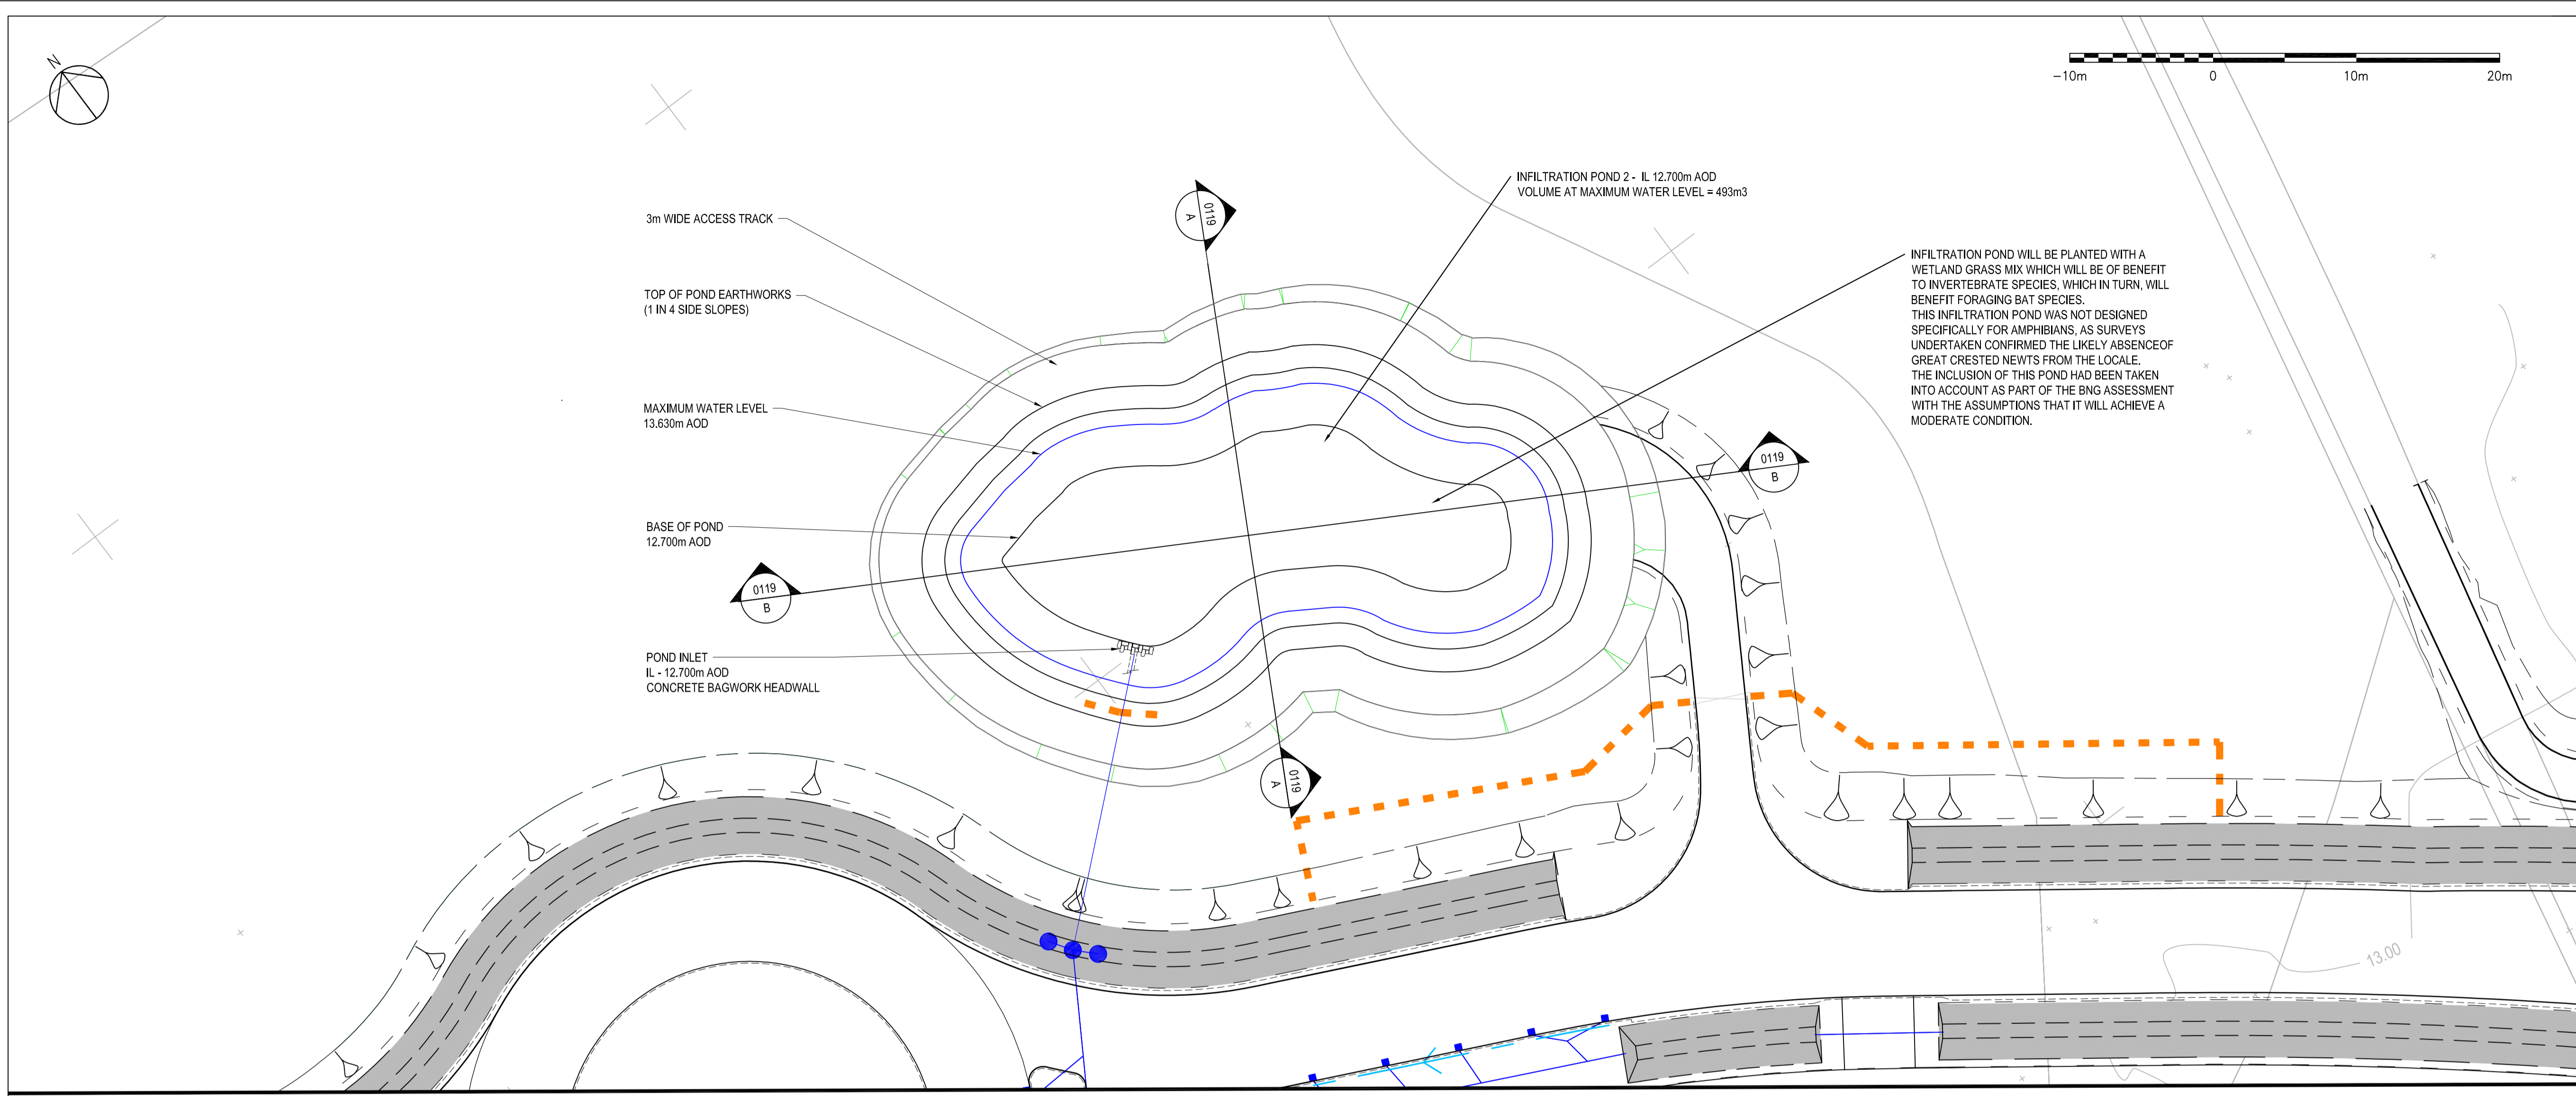

- NOTES:
- ALL DIMENSIONS ARE IN METRES UNLESS NOTED OTHERWISE.
- KEY:
- PROPOSED GROUND LEVEL
 - EXISTING GROUND LEVEL
 - MAXIMUM WATER LEVEL
 - PROPOSED POST AND THREE RAIL MCHW H15

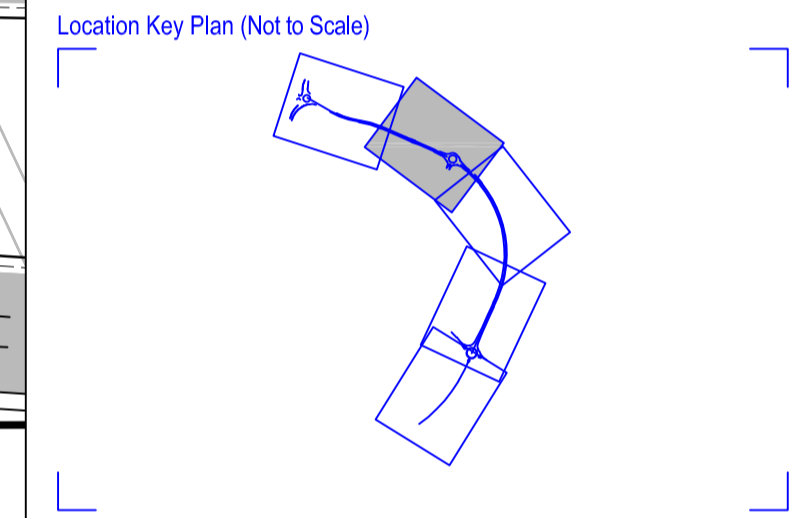

Rev	Drawn	Checked	App'd	Description	Date
P02	KS	KS	AB	LABELS ADDED	23.04.2021
P01	JD	KS	AB	FIRST ISSUE	06.04.2021

Purpose of Issue
For Planning S0

Classification
Public



Project
A29 Realignment Scheme

Drawing
**Infiltration Pond 2
Pond Models and Cross Sections
Sheet 1 of 3**




Scale @ A1	Drawn	Checked	Approved
1:250	JD	KS	AB

Project No. CS099505 Date 01.04.21


Drawing Identifier
Project - Originator - Zone - Level - File Type - Rate - Number
A29-CAP-HPN-00-DR-D-0240 revision P02




Capita House, Wood Street, East Grinstead, RH19 1UU
01342 327161
www.capitaproperty.co.uk
Capita Property and Infrastructure Ltd.

 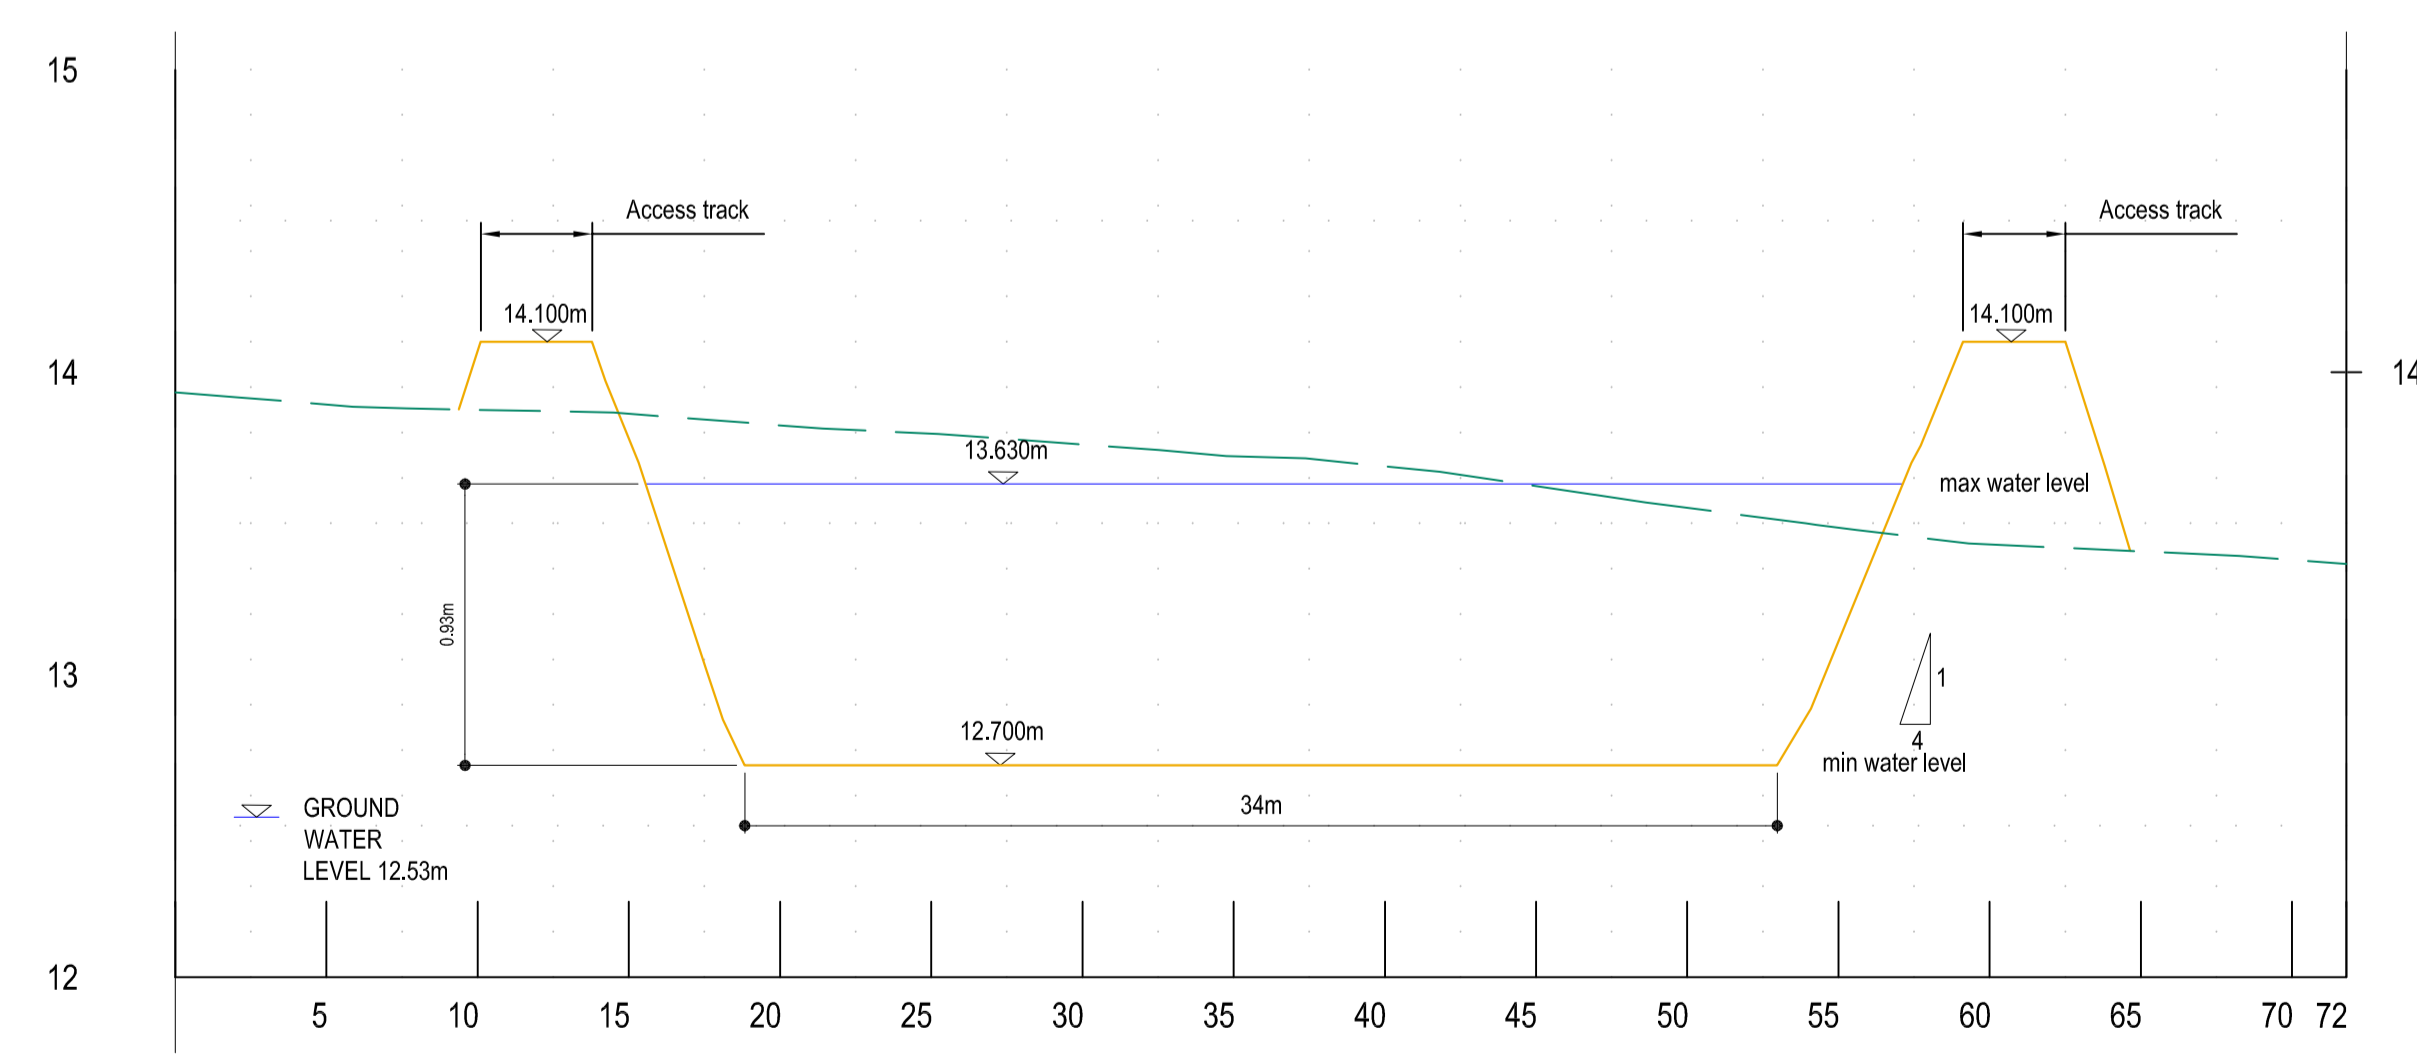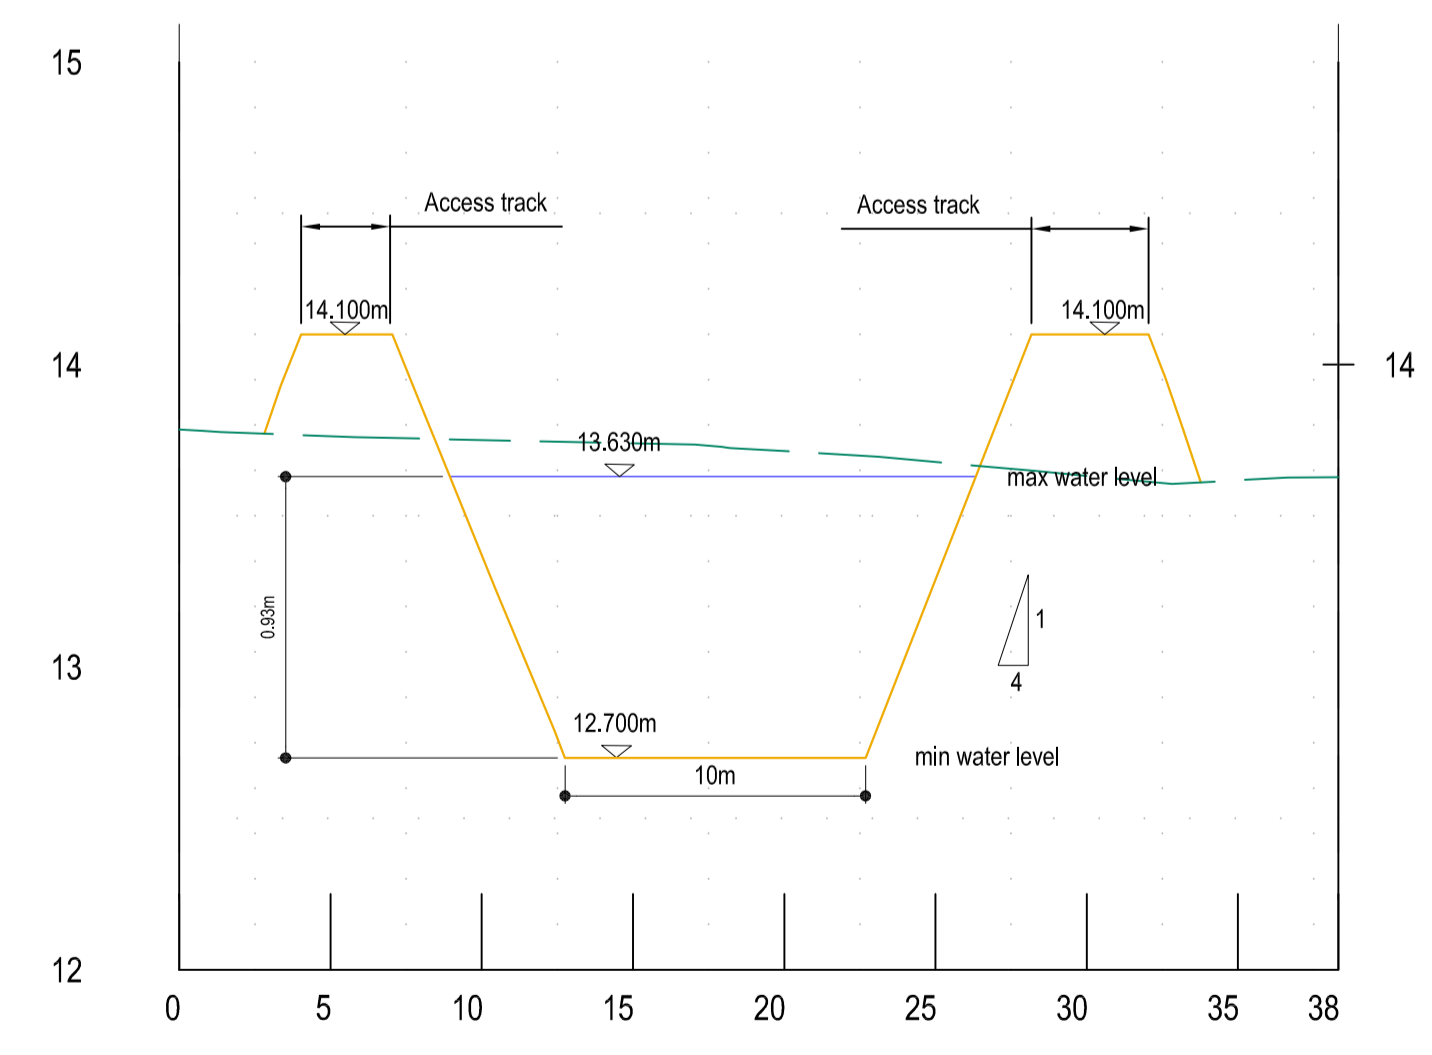

P:\1\23\23042021\230428.dwg

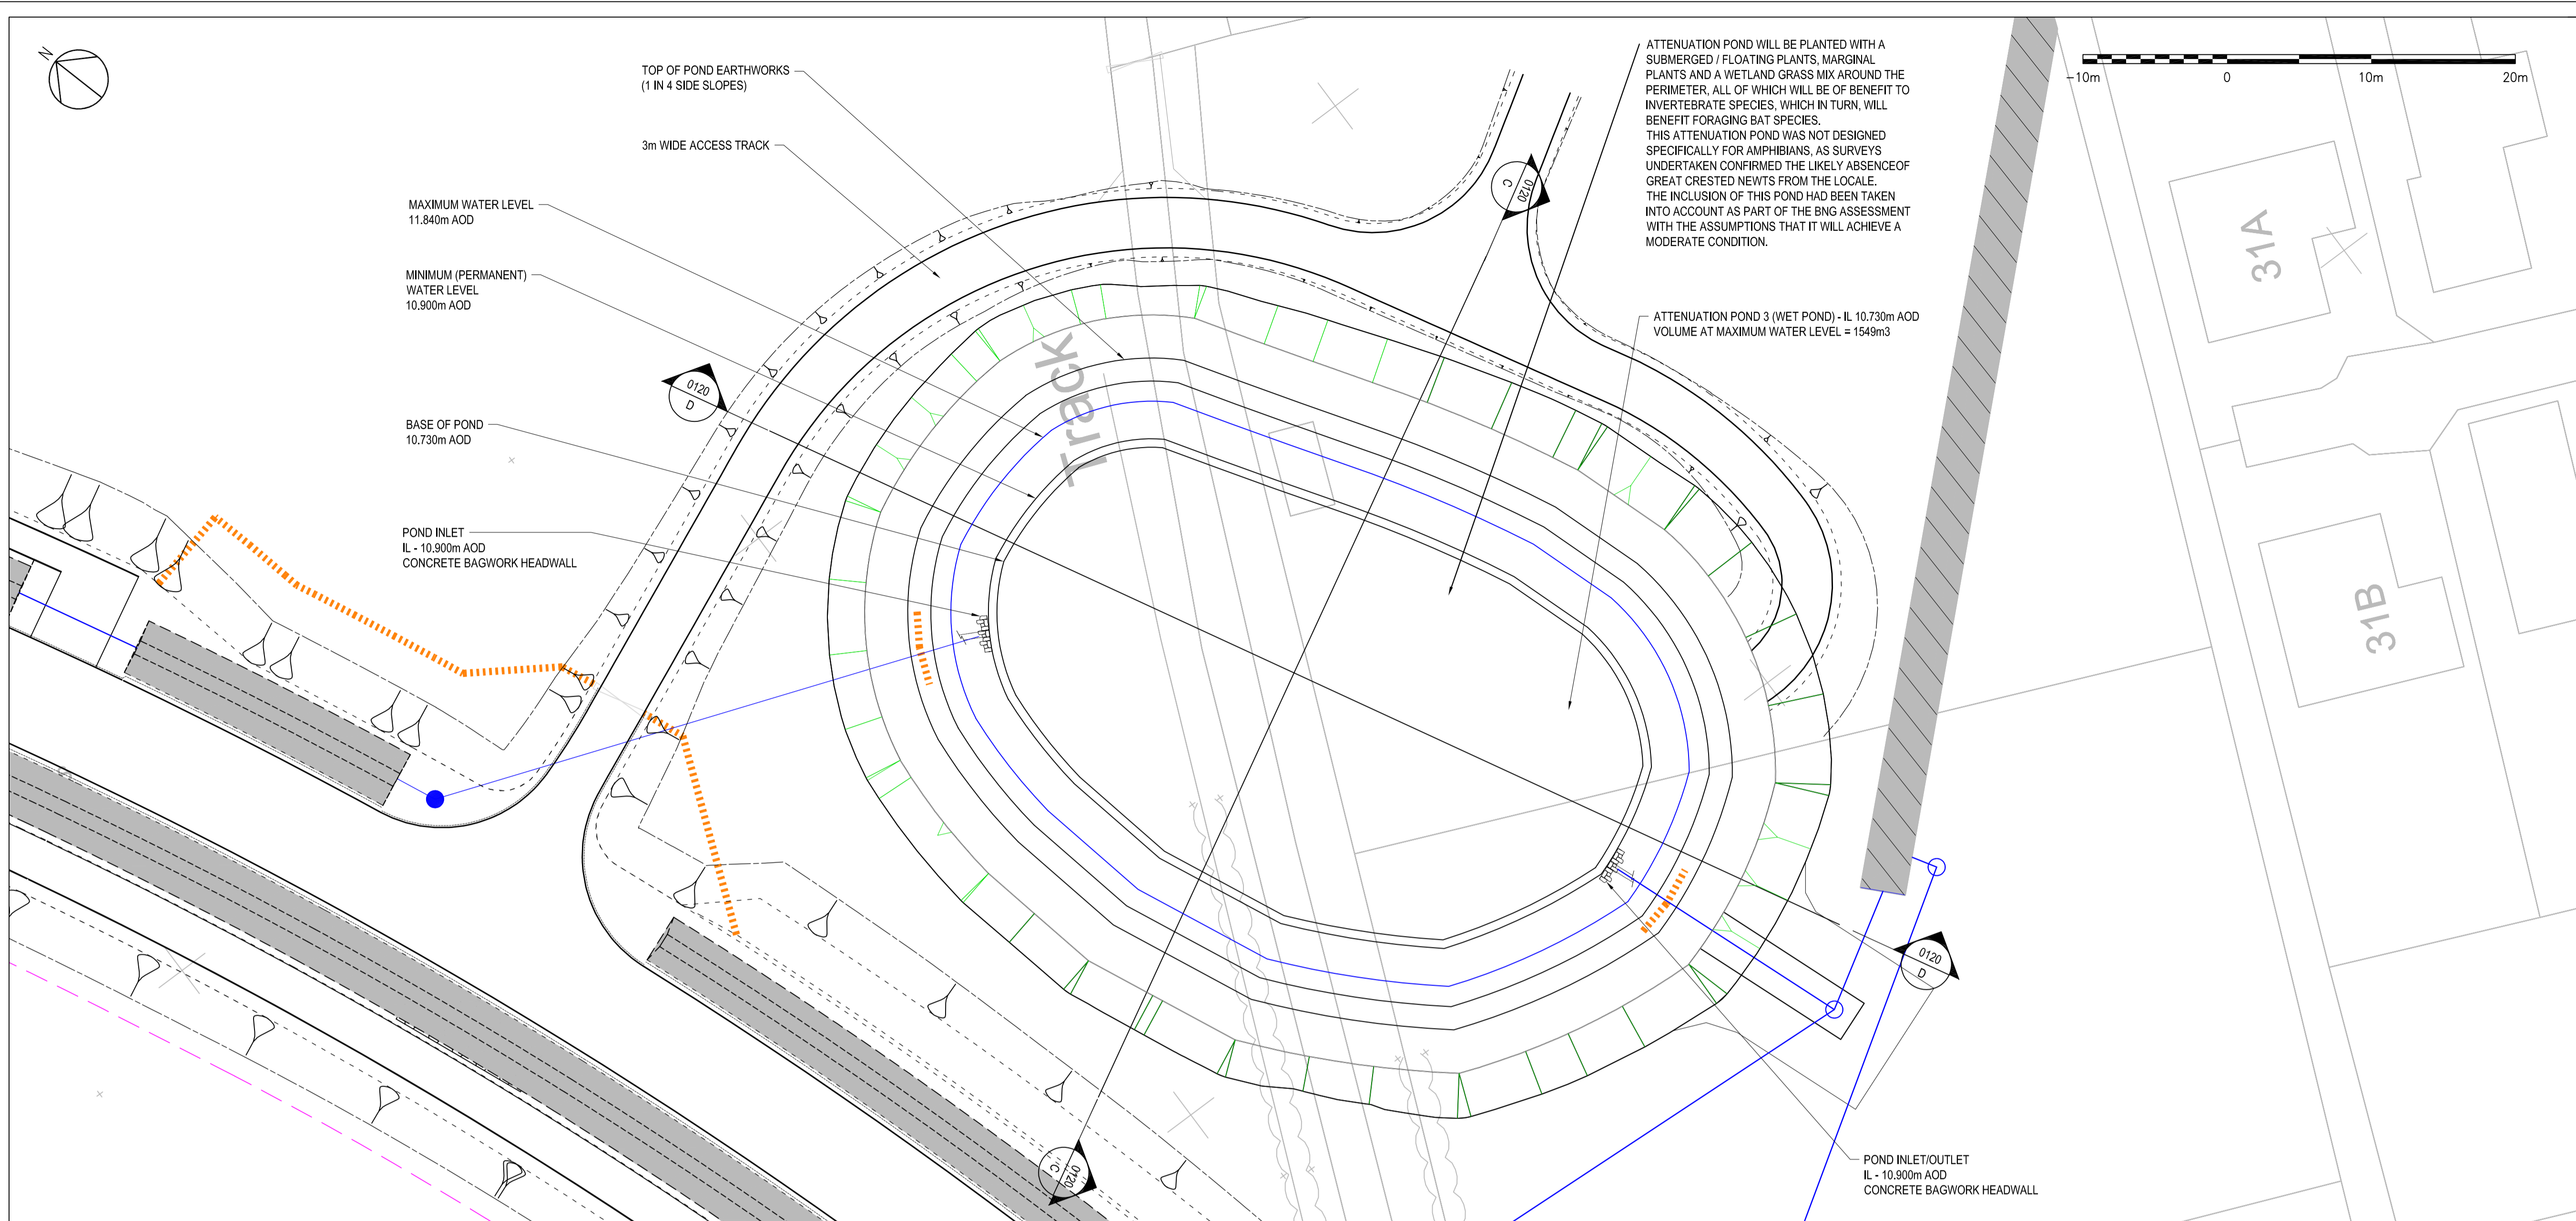

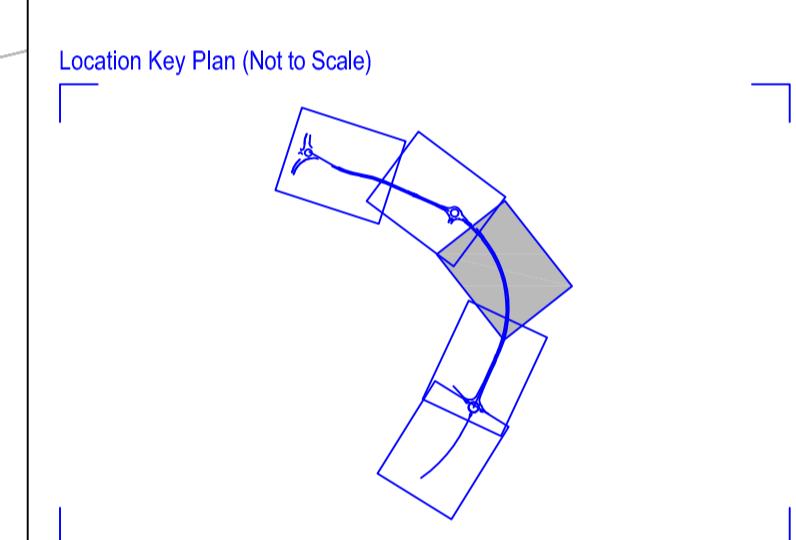

- NOTES:
- ALL DIMENSIONS ARE IN METRES UNLESS NOTED OTHERWISE.
- KEY:
- PROPOSED GROUND LEVEL
 - EXISTING GROUND LEVEL
 - MAXIMUM WATER LEVEL
 - PROPOSED POST AND THREE RAIL MCHW H15



Rev	Drawn	Checked	App'd	Description	Date
P02	KS	KS	AB	LABELS ADDED	23.04.2021
P01	JD	KS	AB	FIRST ISSUE	06.04.2021

Purpose of Issue
For Planning S0

Classification
Public

Client
 

Project
A29 Realignment Scheme


Drawing
**Attenuation Pond 3
 Pond Models and Cross Sections
 Sheet 2 of 3**

Scale @ A1	Drawn	Checked	Approved
1:250	JD	KS	AB
Project No.	Date		
CS099505	01.04.21		


Drawing Identifier
 Project - Originator - Zone - Level - File Type - Role - Number
A29-CAP-HPN-00-DR-D-0241 P02

CAPITA

Capita House, Wood Street, East Grinstead, RH19 1UU
 01342 327161
 www.capitaproperty.co.uk
 Capita Property and Infrastructure Ltd.

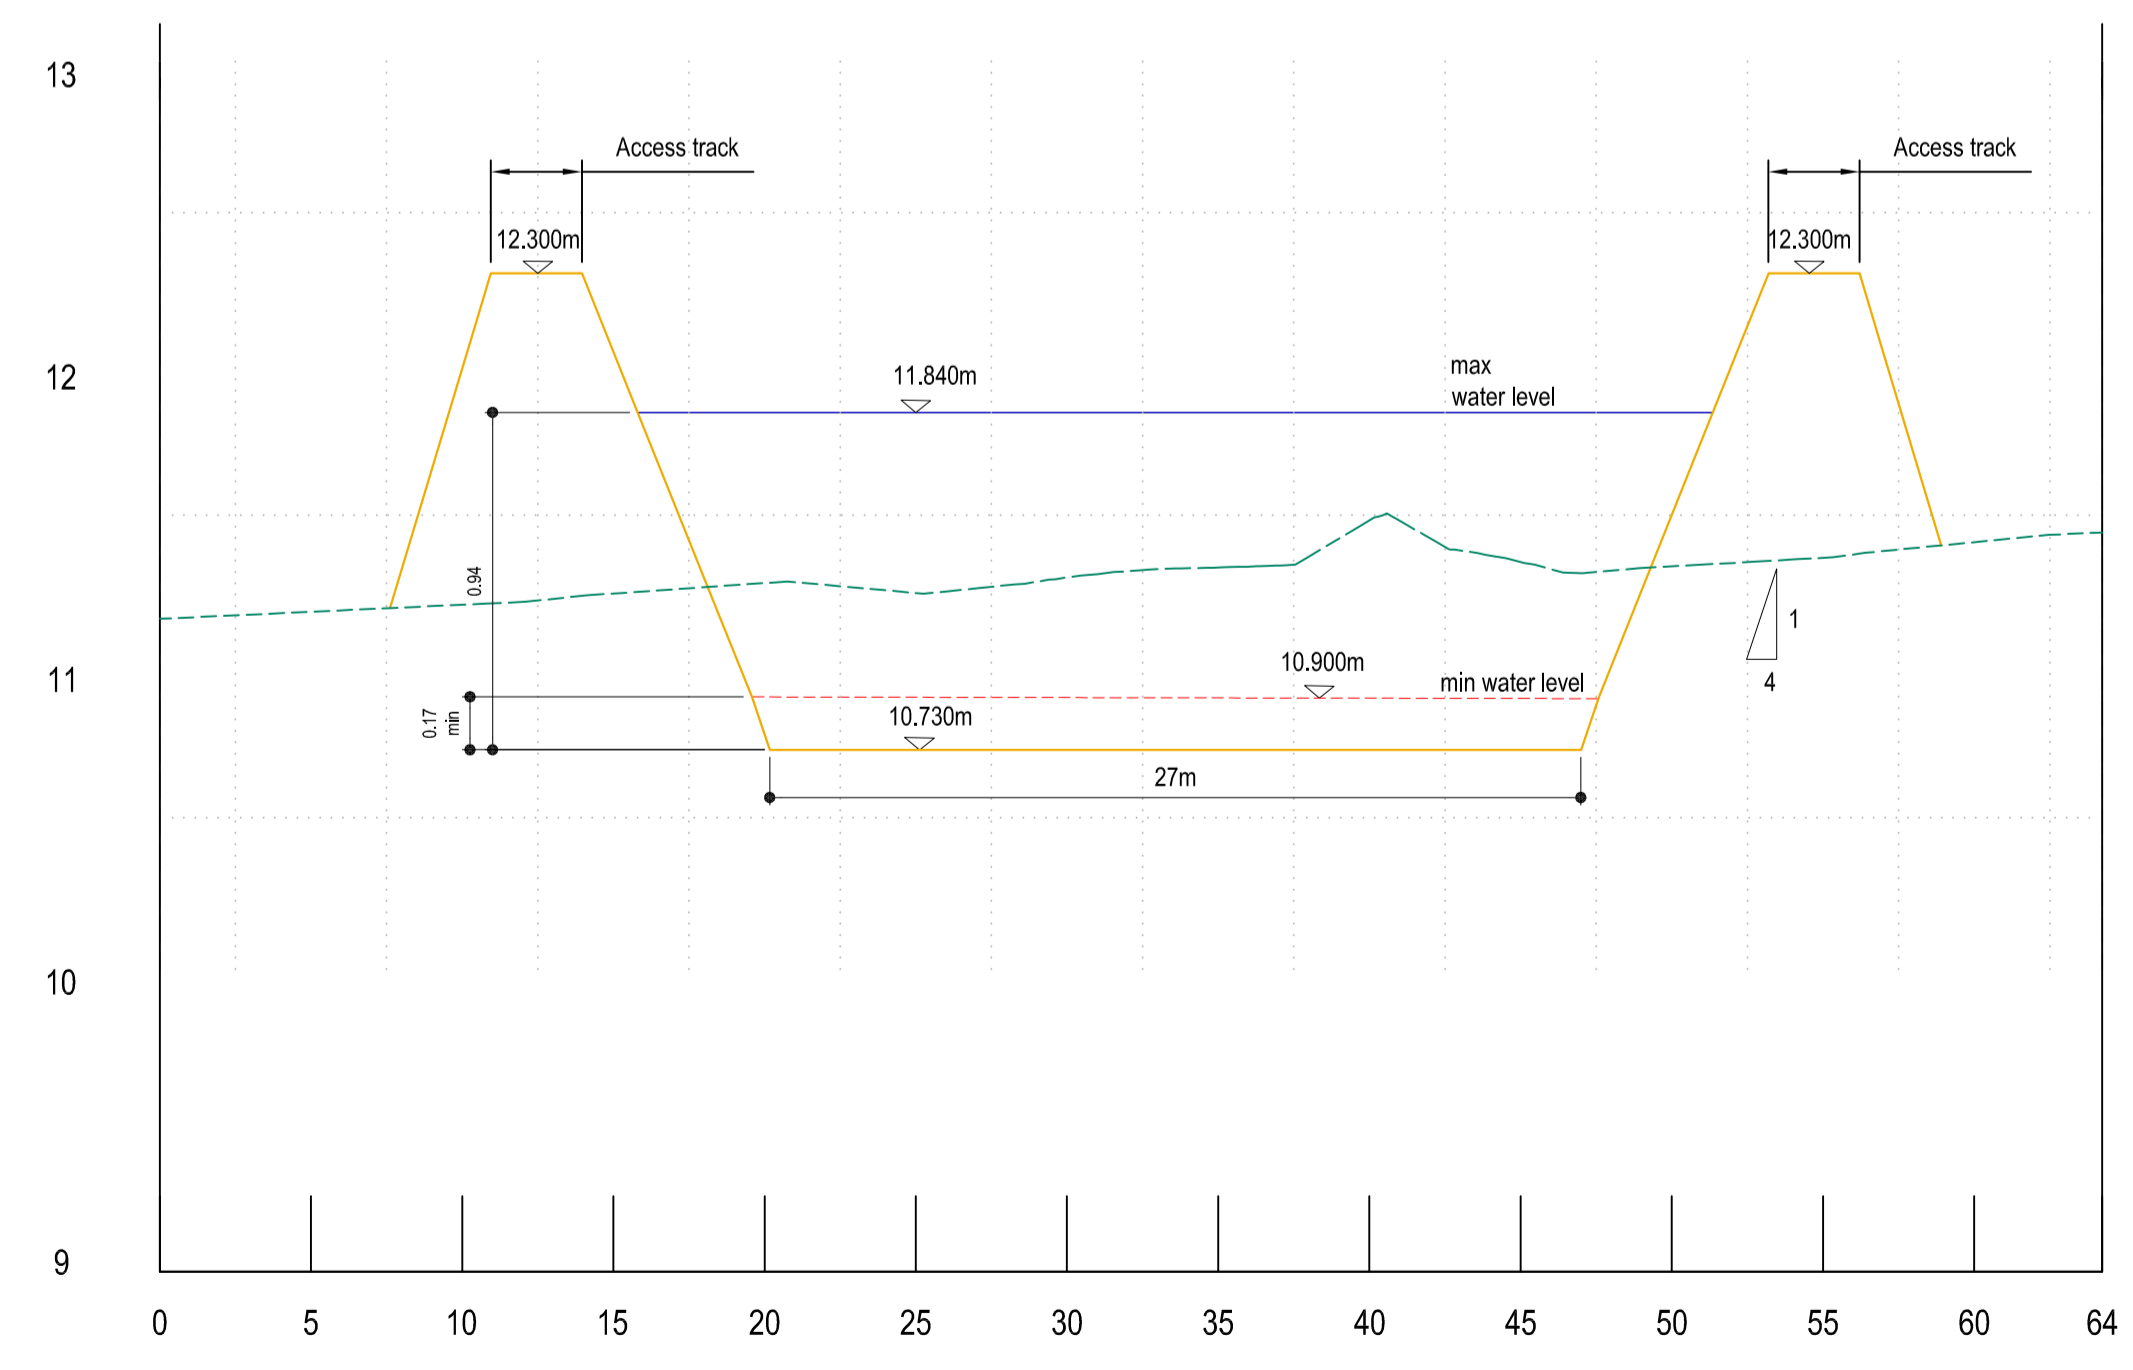


SECTION C-C
 Scale 1:250 H 1:25 V

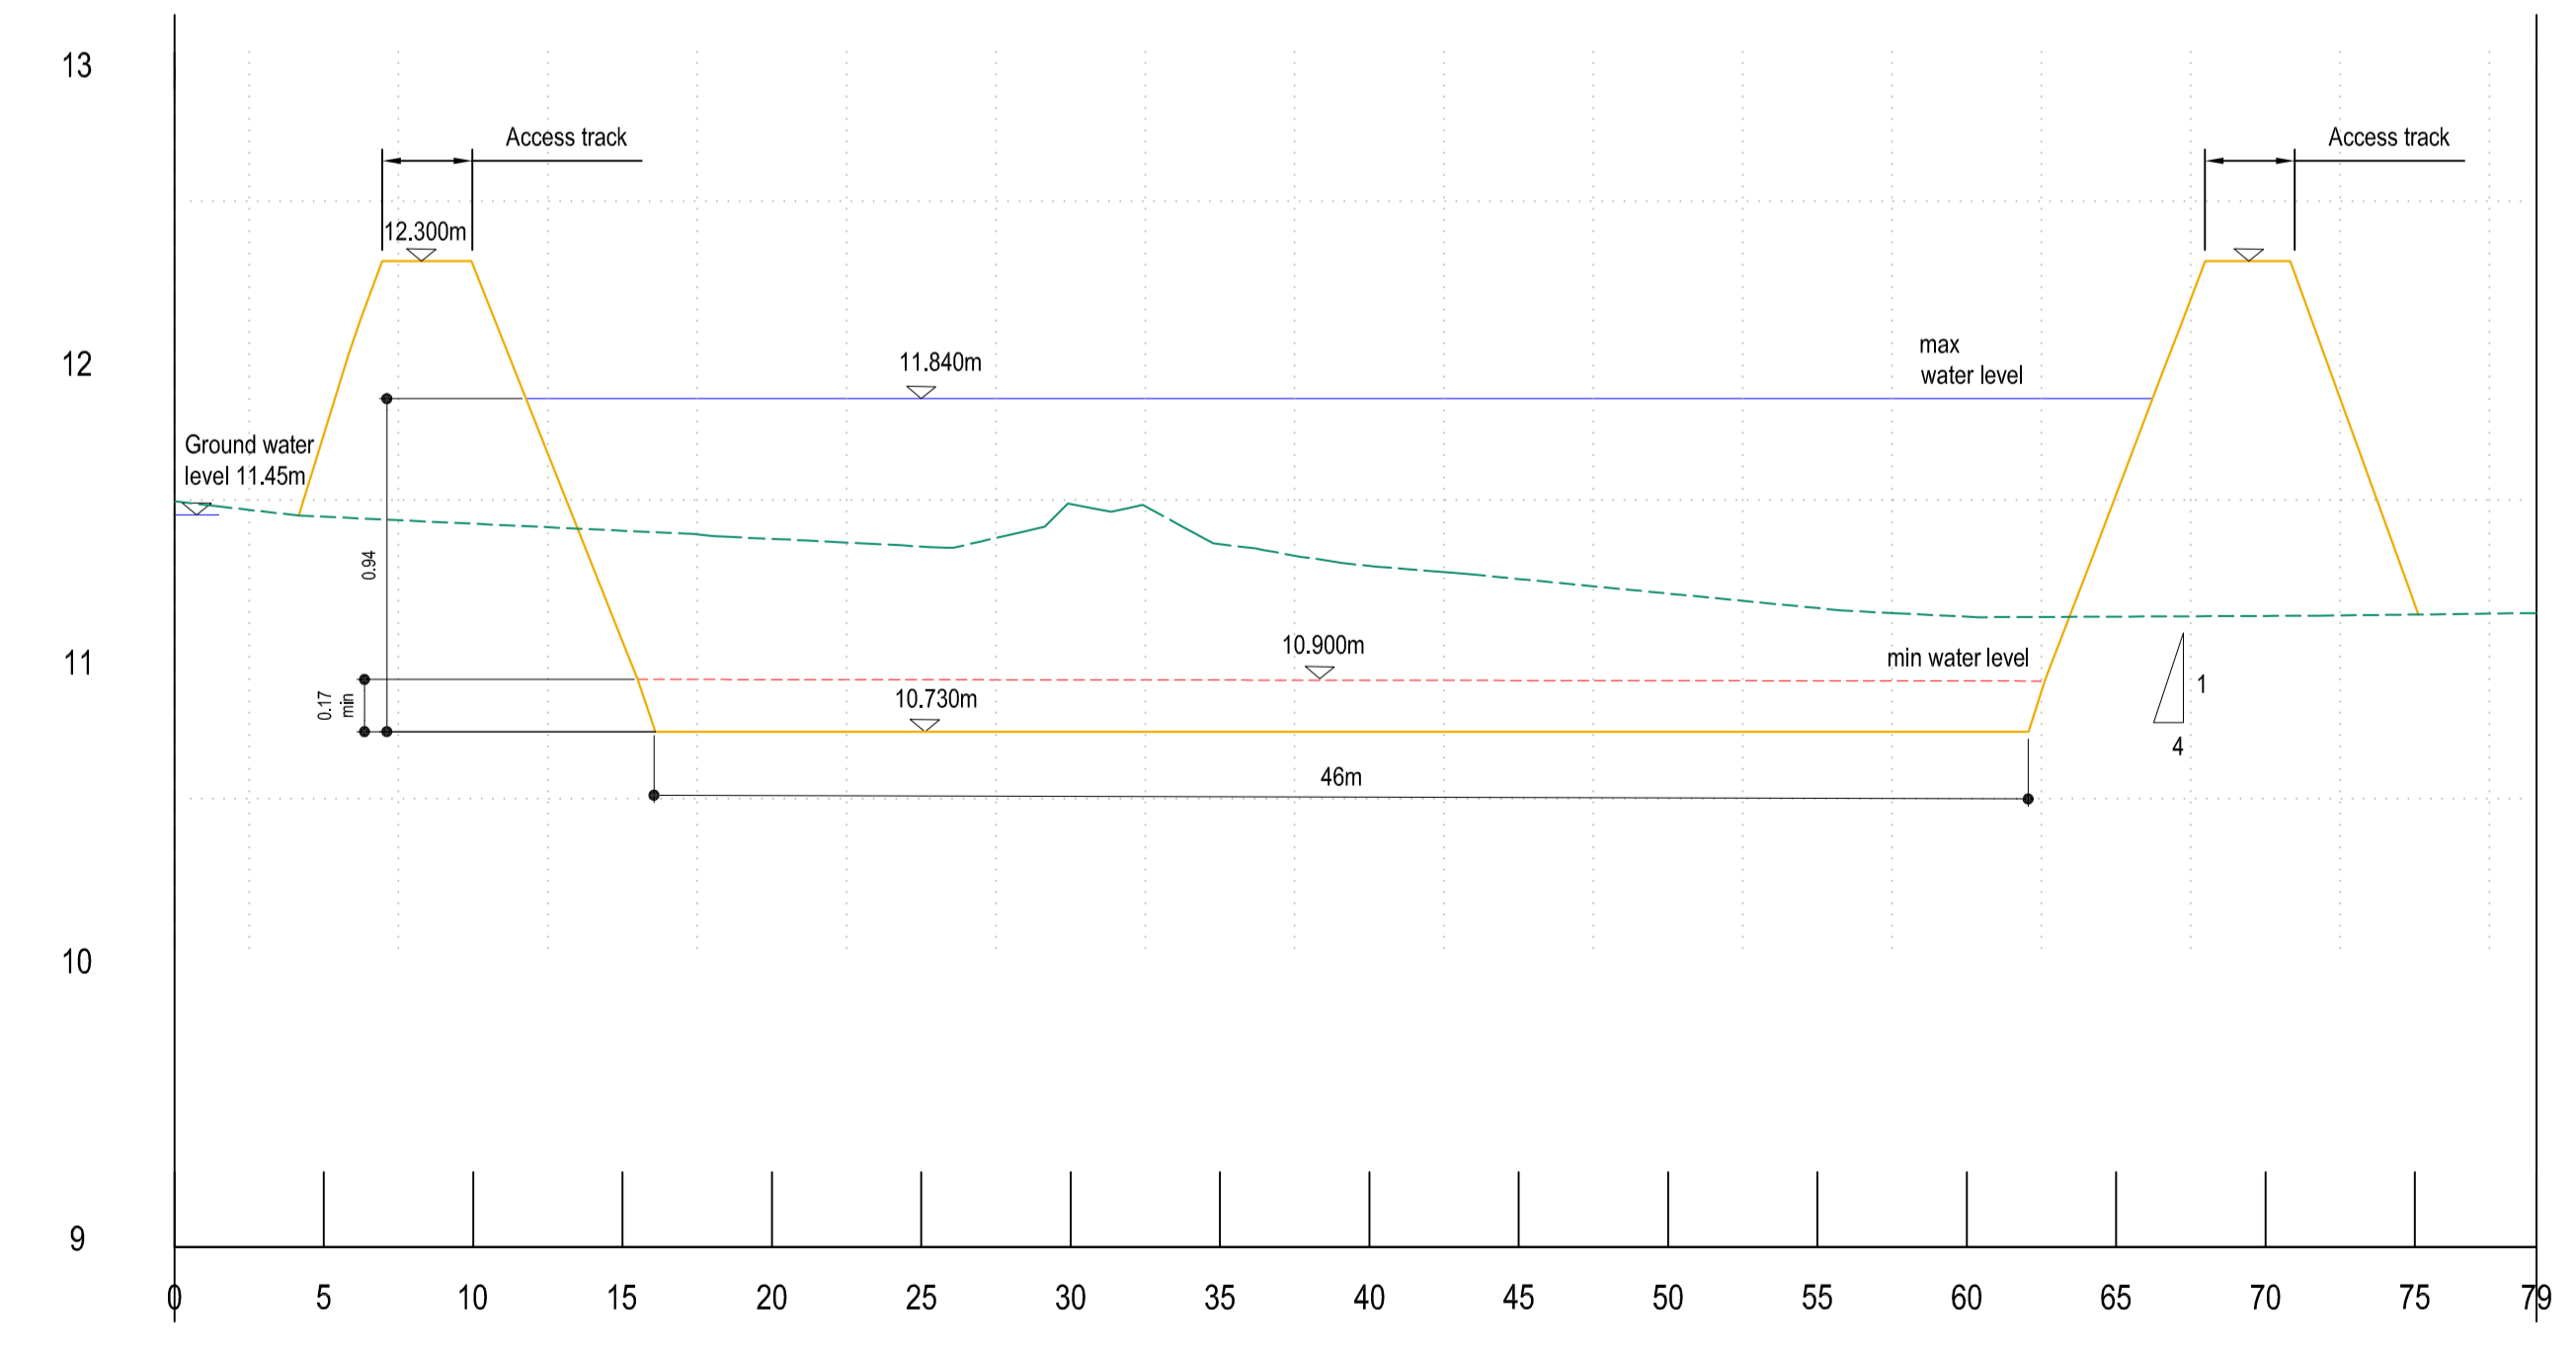

SECTION D-D
 Scale 1:250 H 1:25 V




P01 Date: 23/04/2021 12:50:41

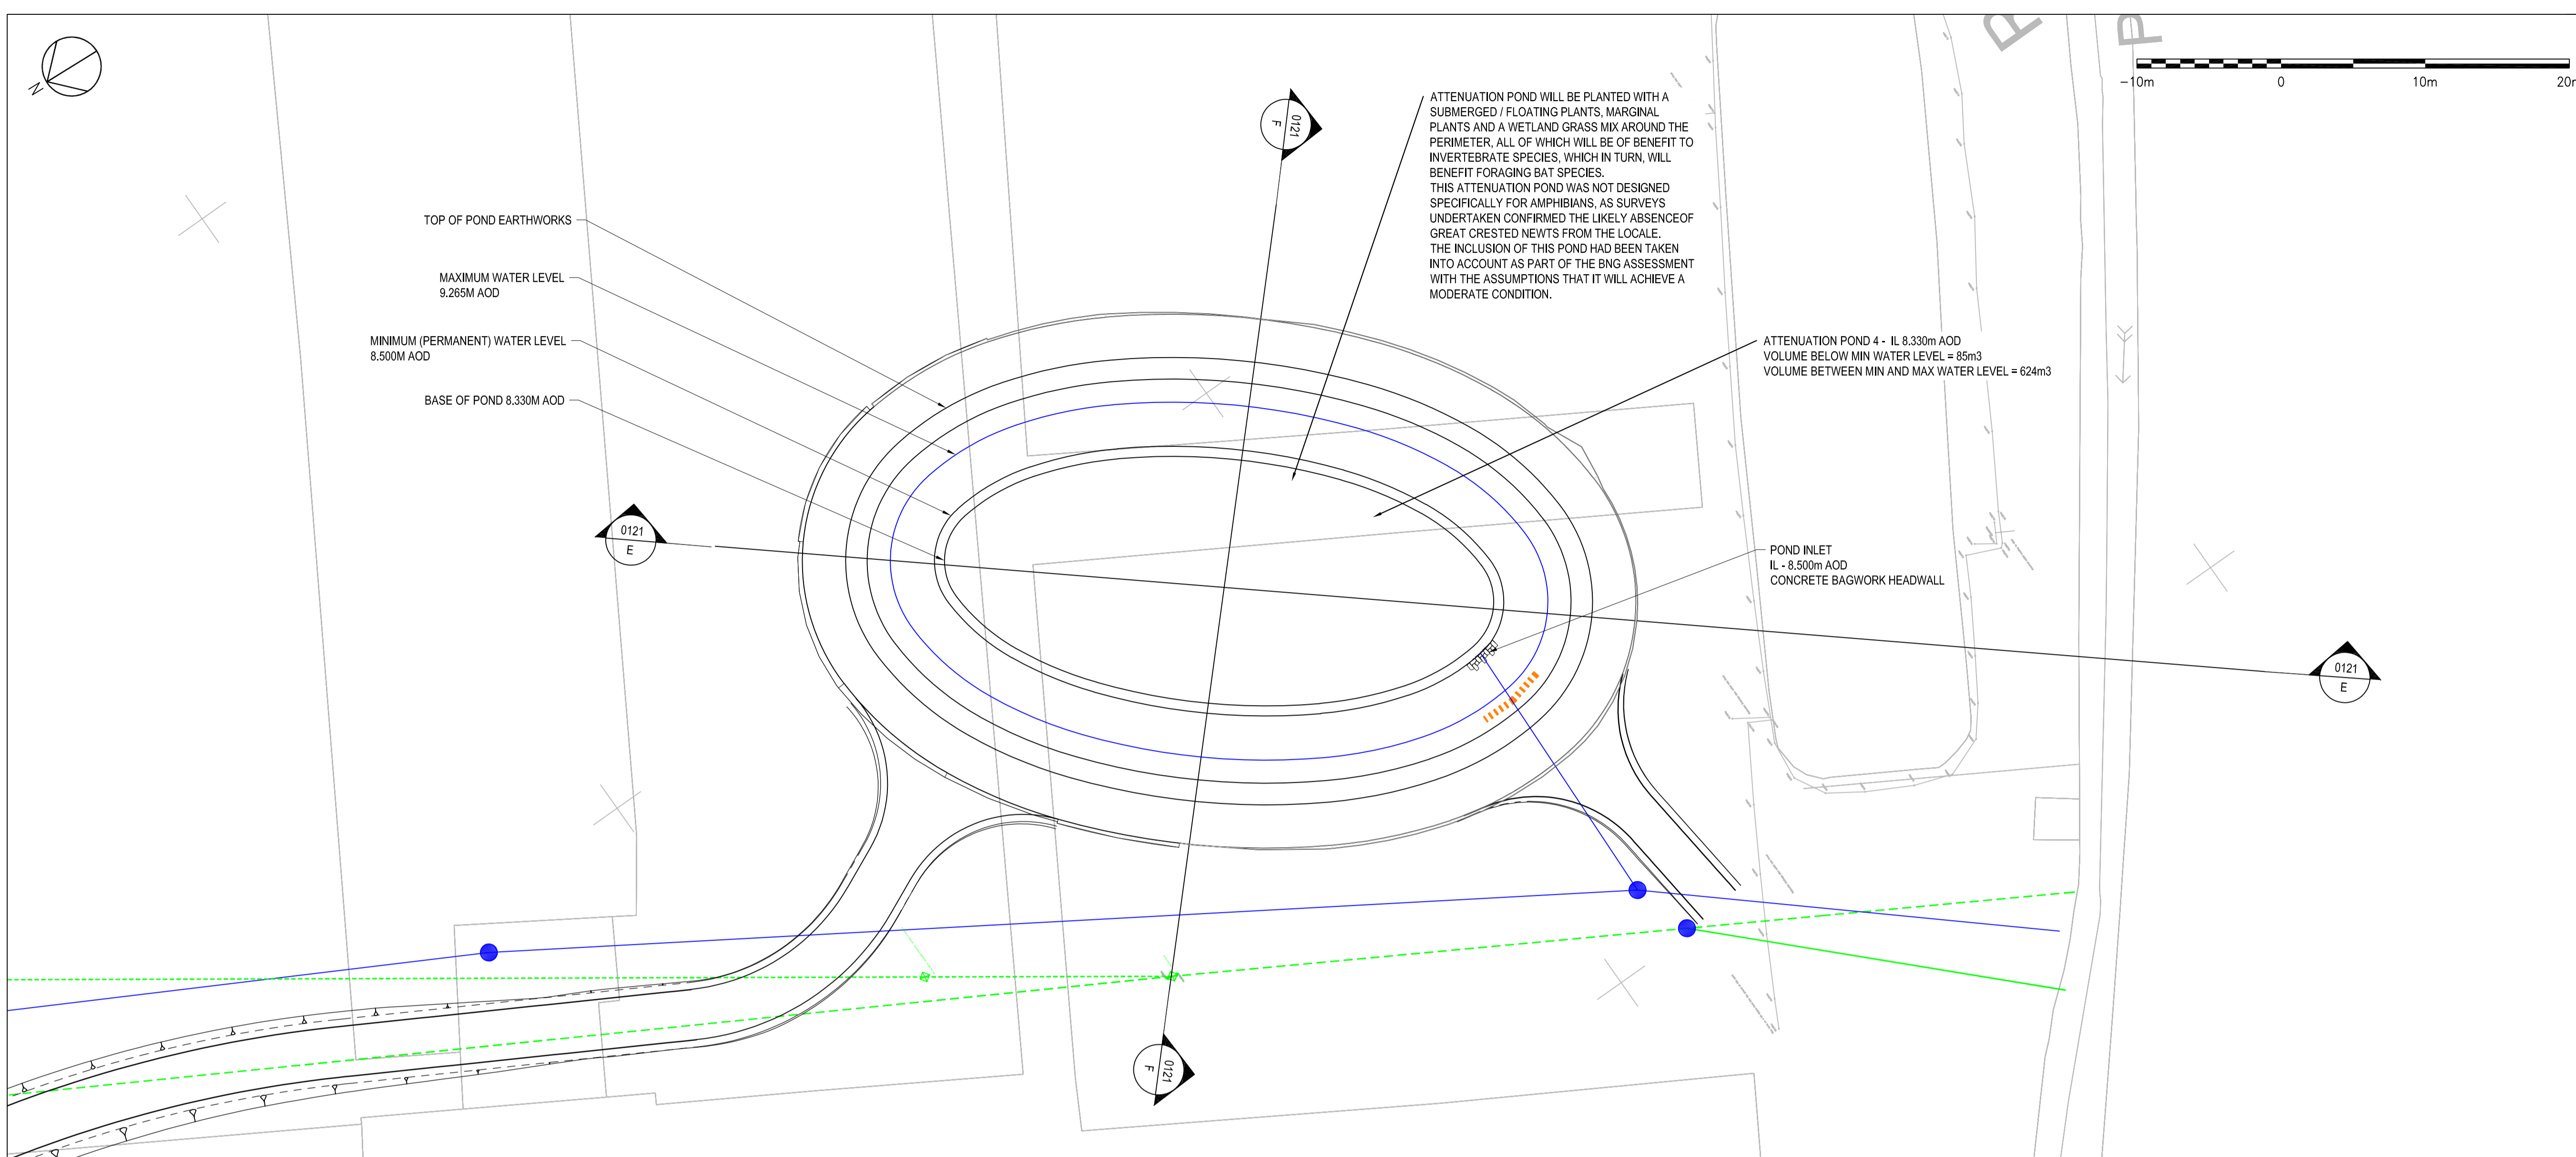

NOTES:
 1. ALL DIMENSIONS ARE IN METRES UNLESS NOTED OTHERWISE.

KEY:
 — PROPOSED GROUND LEVEL
 - - - EXISTING GROUND LEVEL
 — MAXIMUM WATER LEVEL
 - - - PROPOSED POST AND THREE RAIL MCHW H15

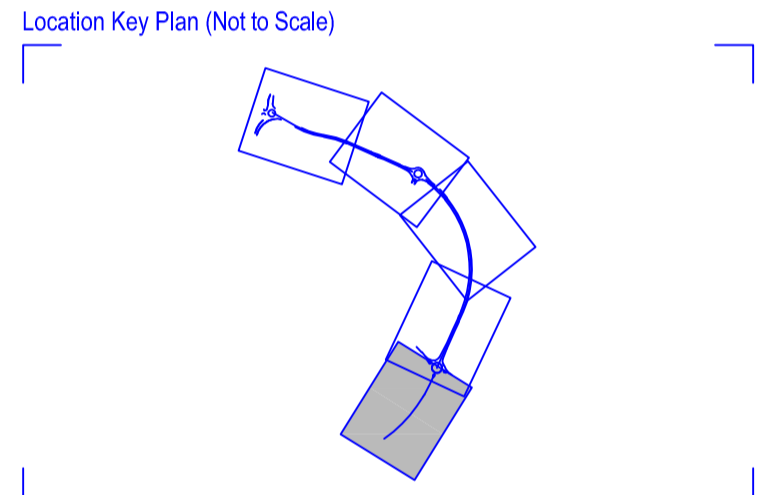

Rev	Drawn	Checked	App'd	Description	Date
P02	KS	KS	AB	LABELS ADDED	23.04.2021
P01	JD	KS	AB	FIRST ISSUE	06.04.2021

Purpose of Issue
 For Planning S0

Classification
 Public

Client

Project
 A29 Realignment Scheme

Drawing
 Attenuation Pond 4
 Pond Models and Cross Sections
 Sheet 3 of 3

Scale @ A1	Drawn	Checked	Approved
1:250	JD	KS	KS

Project No.	Date
CS099505	01.04.2021

Drawing Identifier	BS1192 Compliant
Project - Originator - Zone - Level - File Type - Role - Number A29-CAP-HPN-00-DR-D-0242	revision P02

CAPITA

Capita House, Wood Street, East Grinstead, RH19 1UU
 01342 327161
 www.capitaproperty.co.uk
 Capita Property and Infrastructure Ltd.

