




SIDE ELEVATION
2 BAY ARJUN BUS SHELTER
SCALE: 1:20

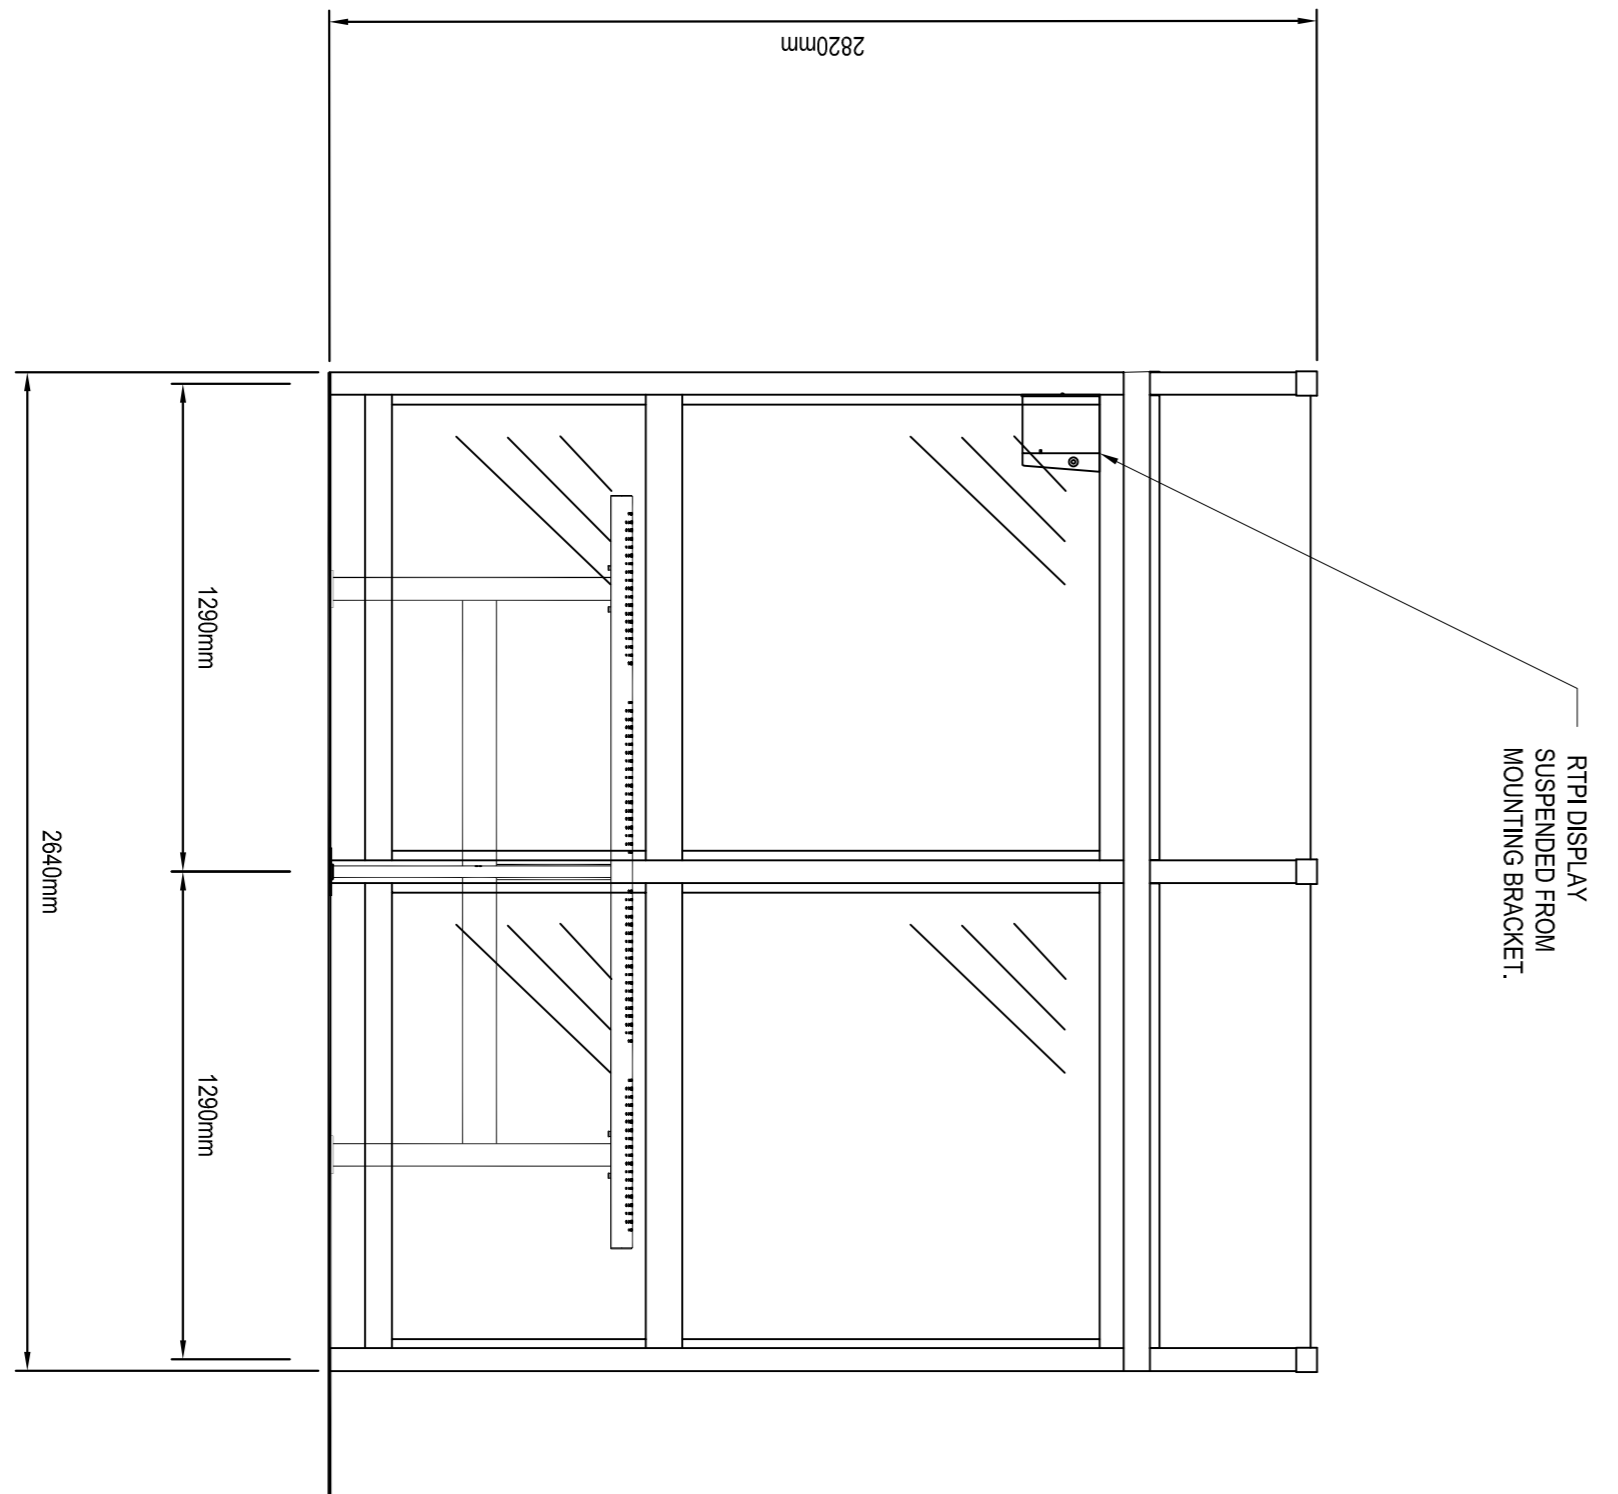


FRONT ELEVATION
2 BAY ARJUN BUS SHELTER
SCALE: 1:20

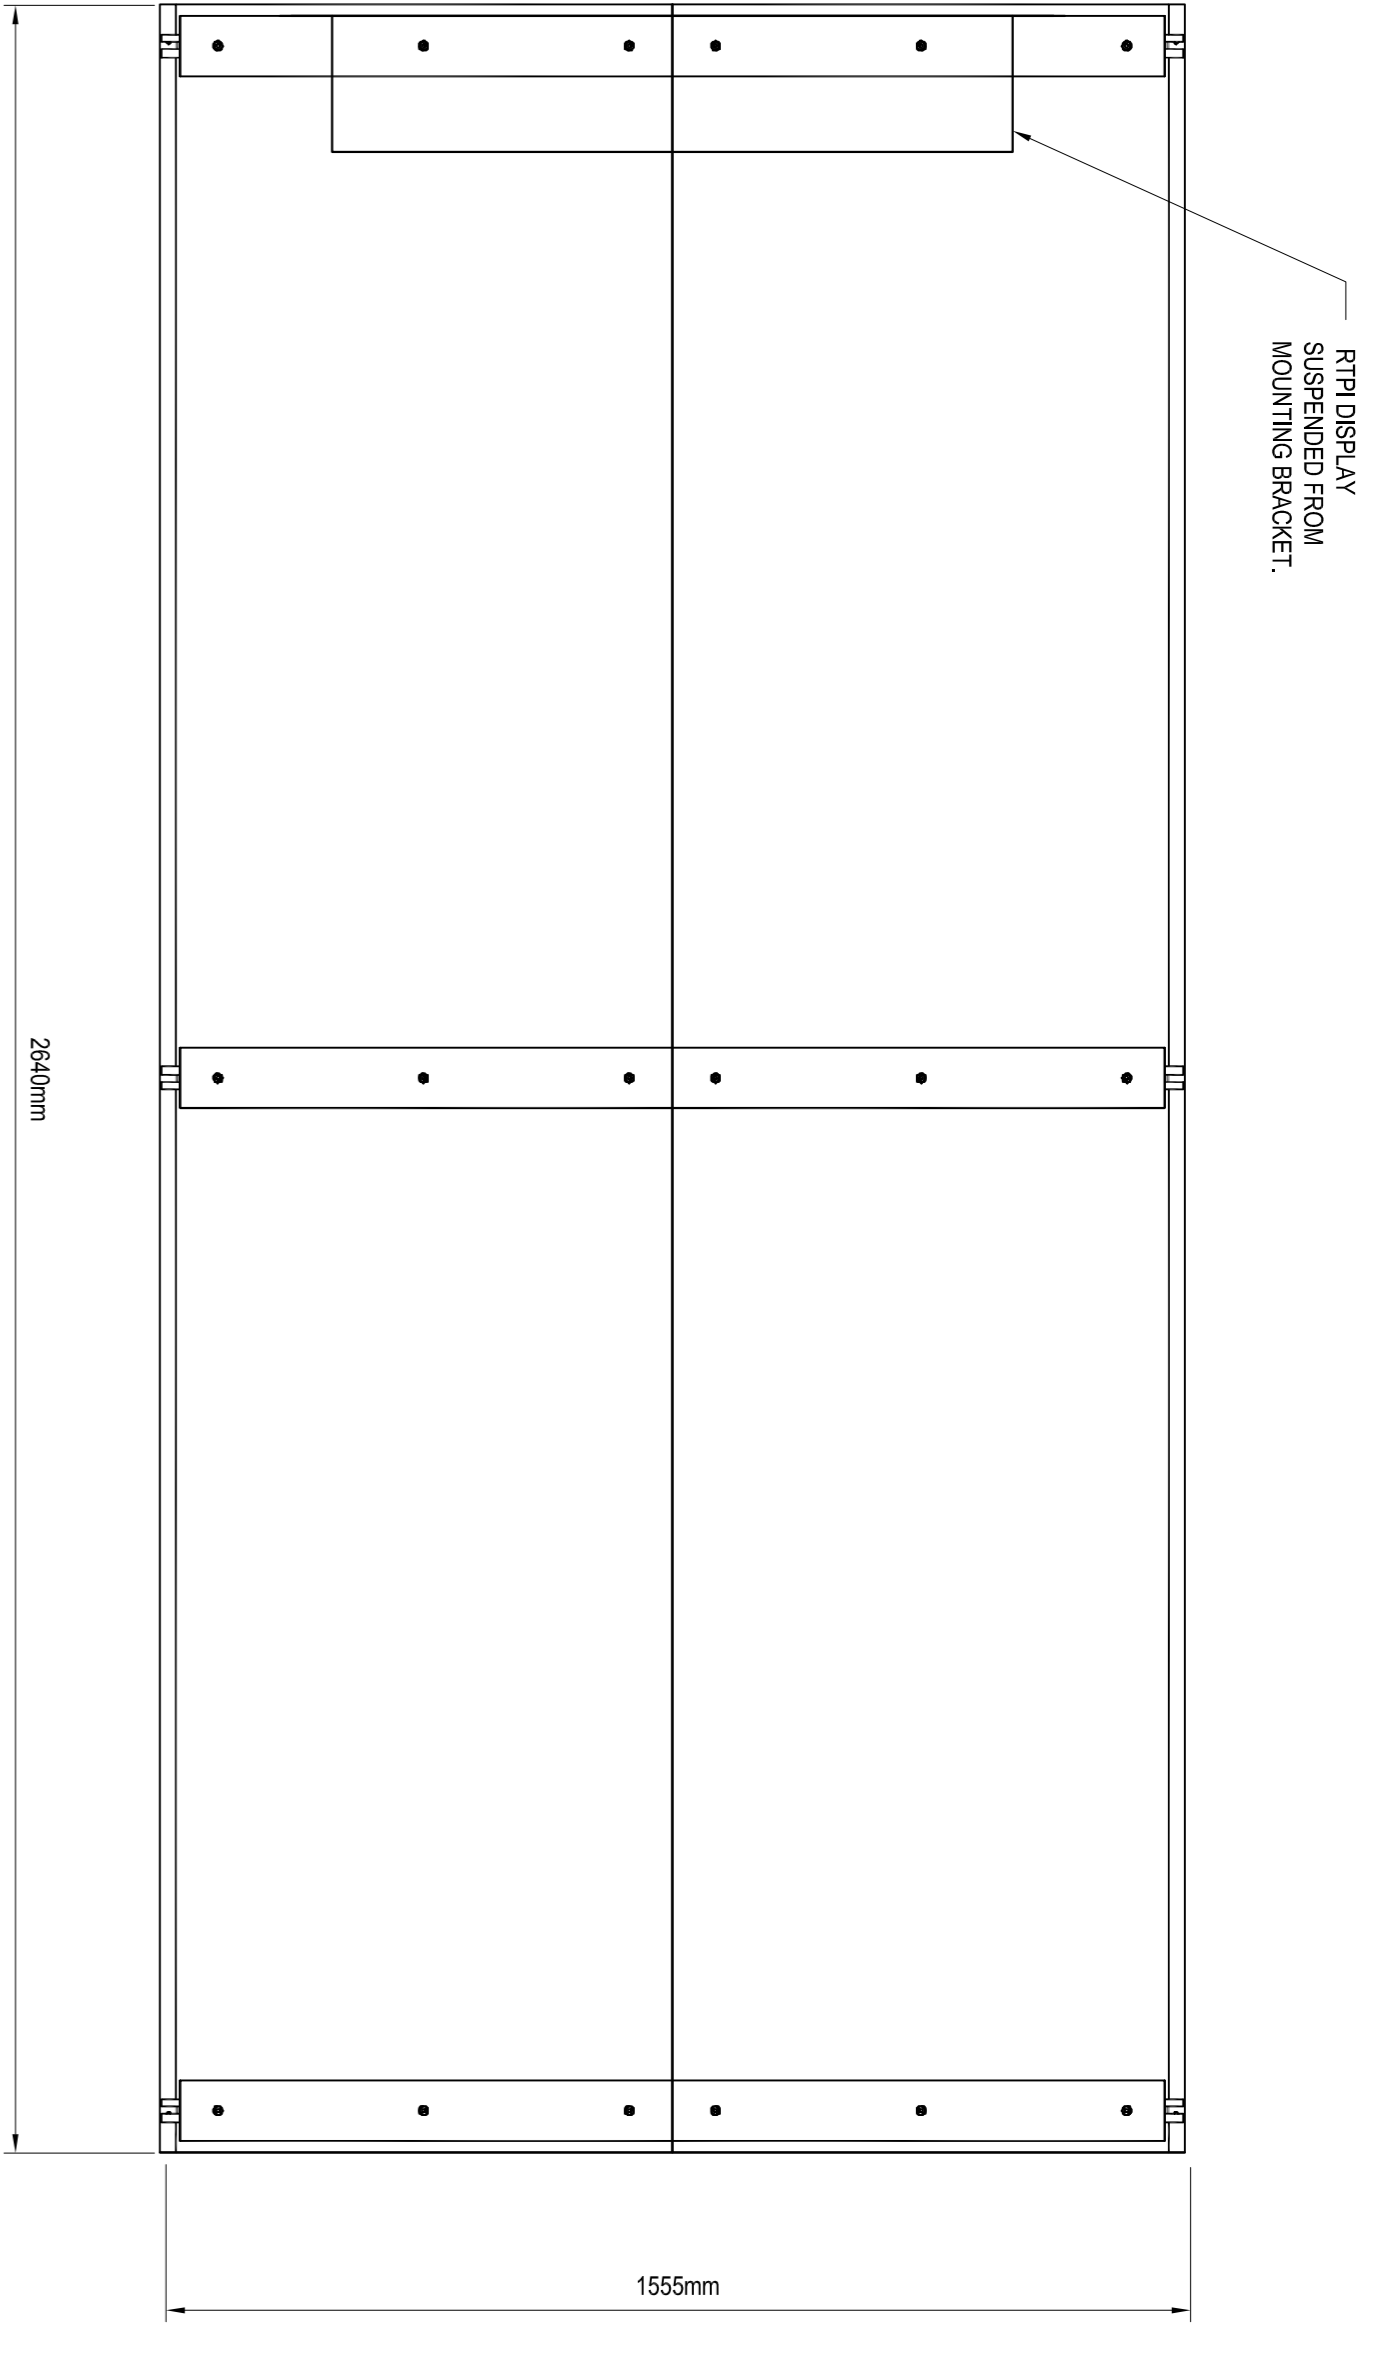

PLAN
2 BAY ARJUN BUS SHELTER
SCALE: 1:10

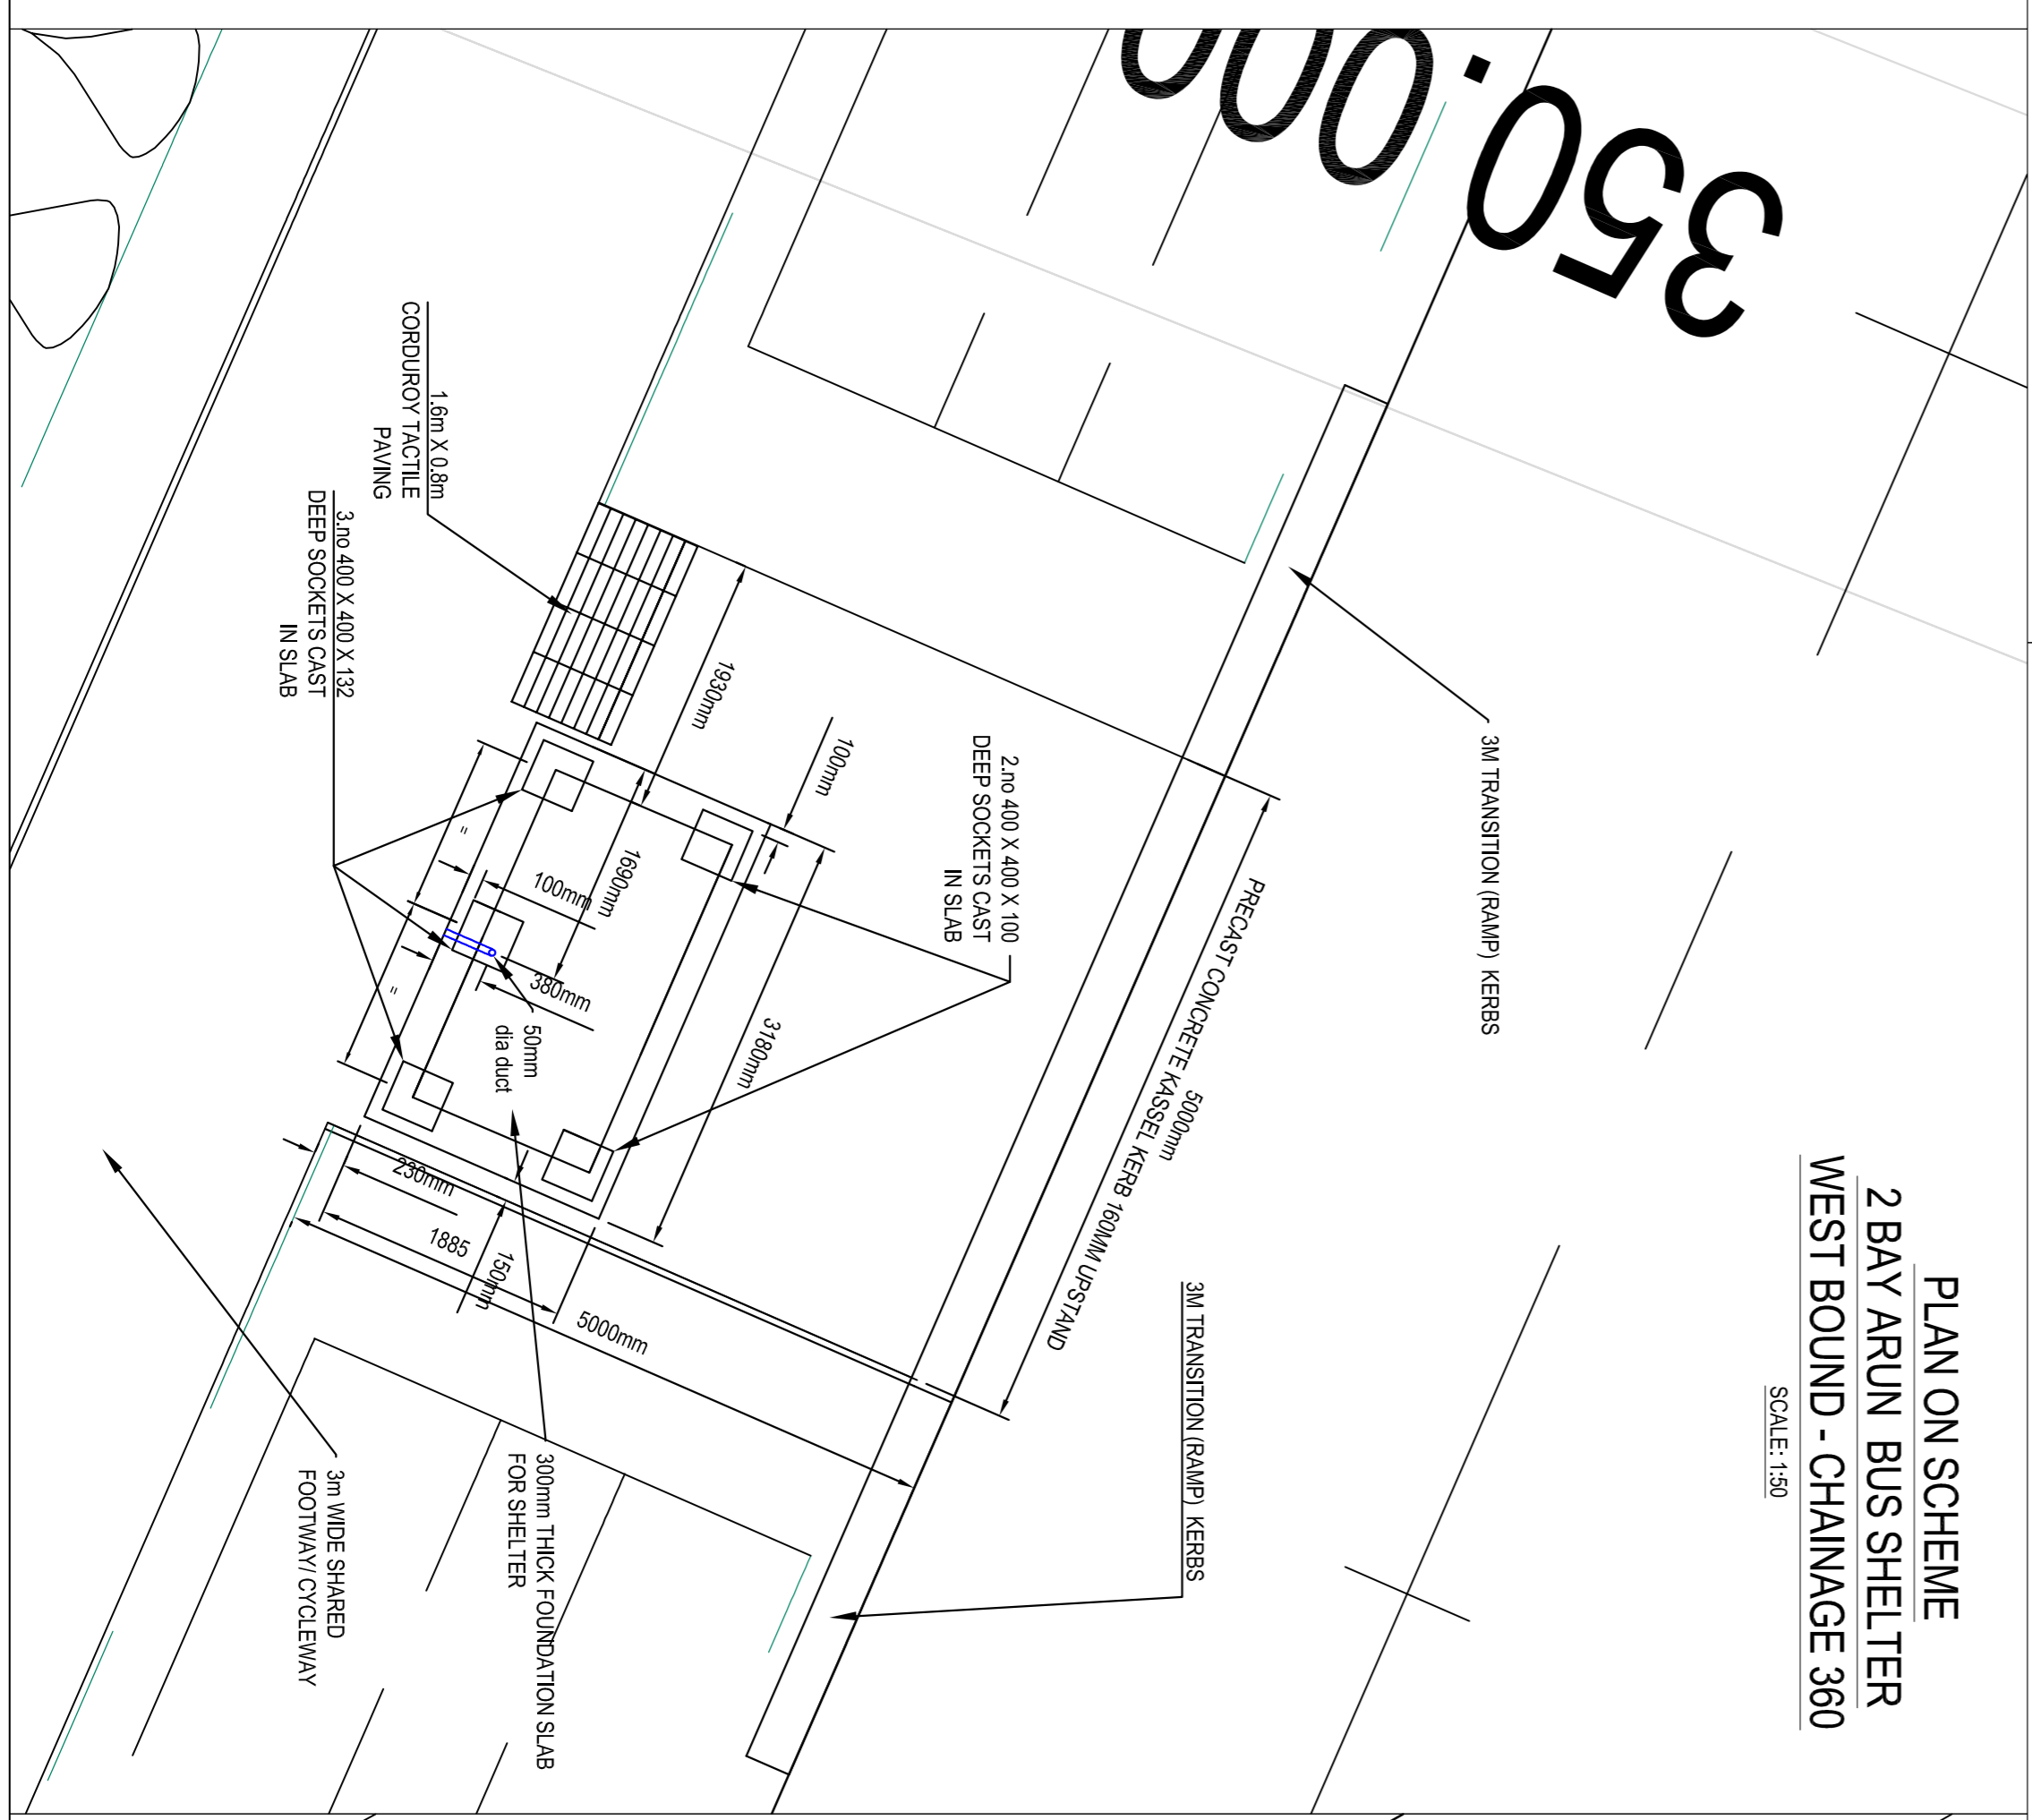

PLAN ON SCHEME
2 BAY ARJUN BUS SHELTER
WEST BOUND - CHAINAGE 360
SCALE: 1:50

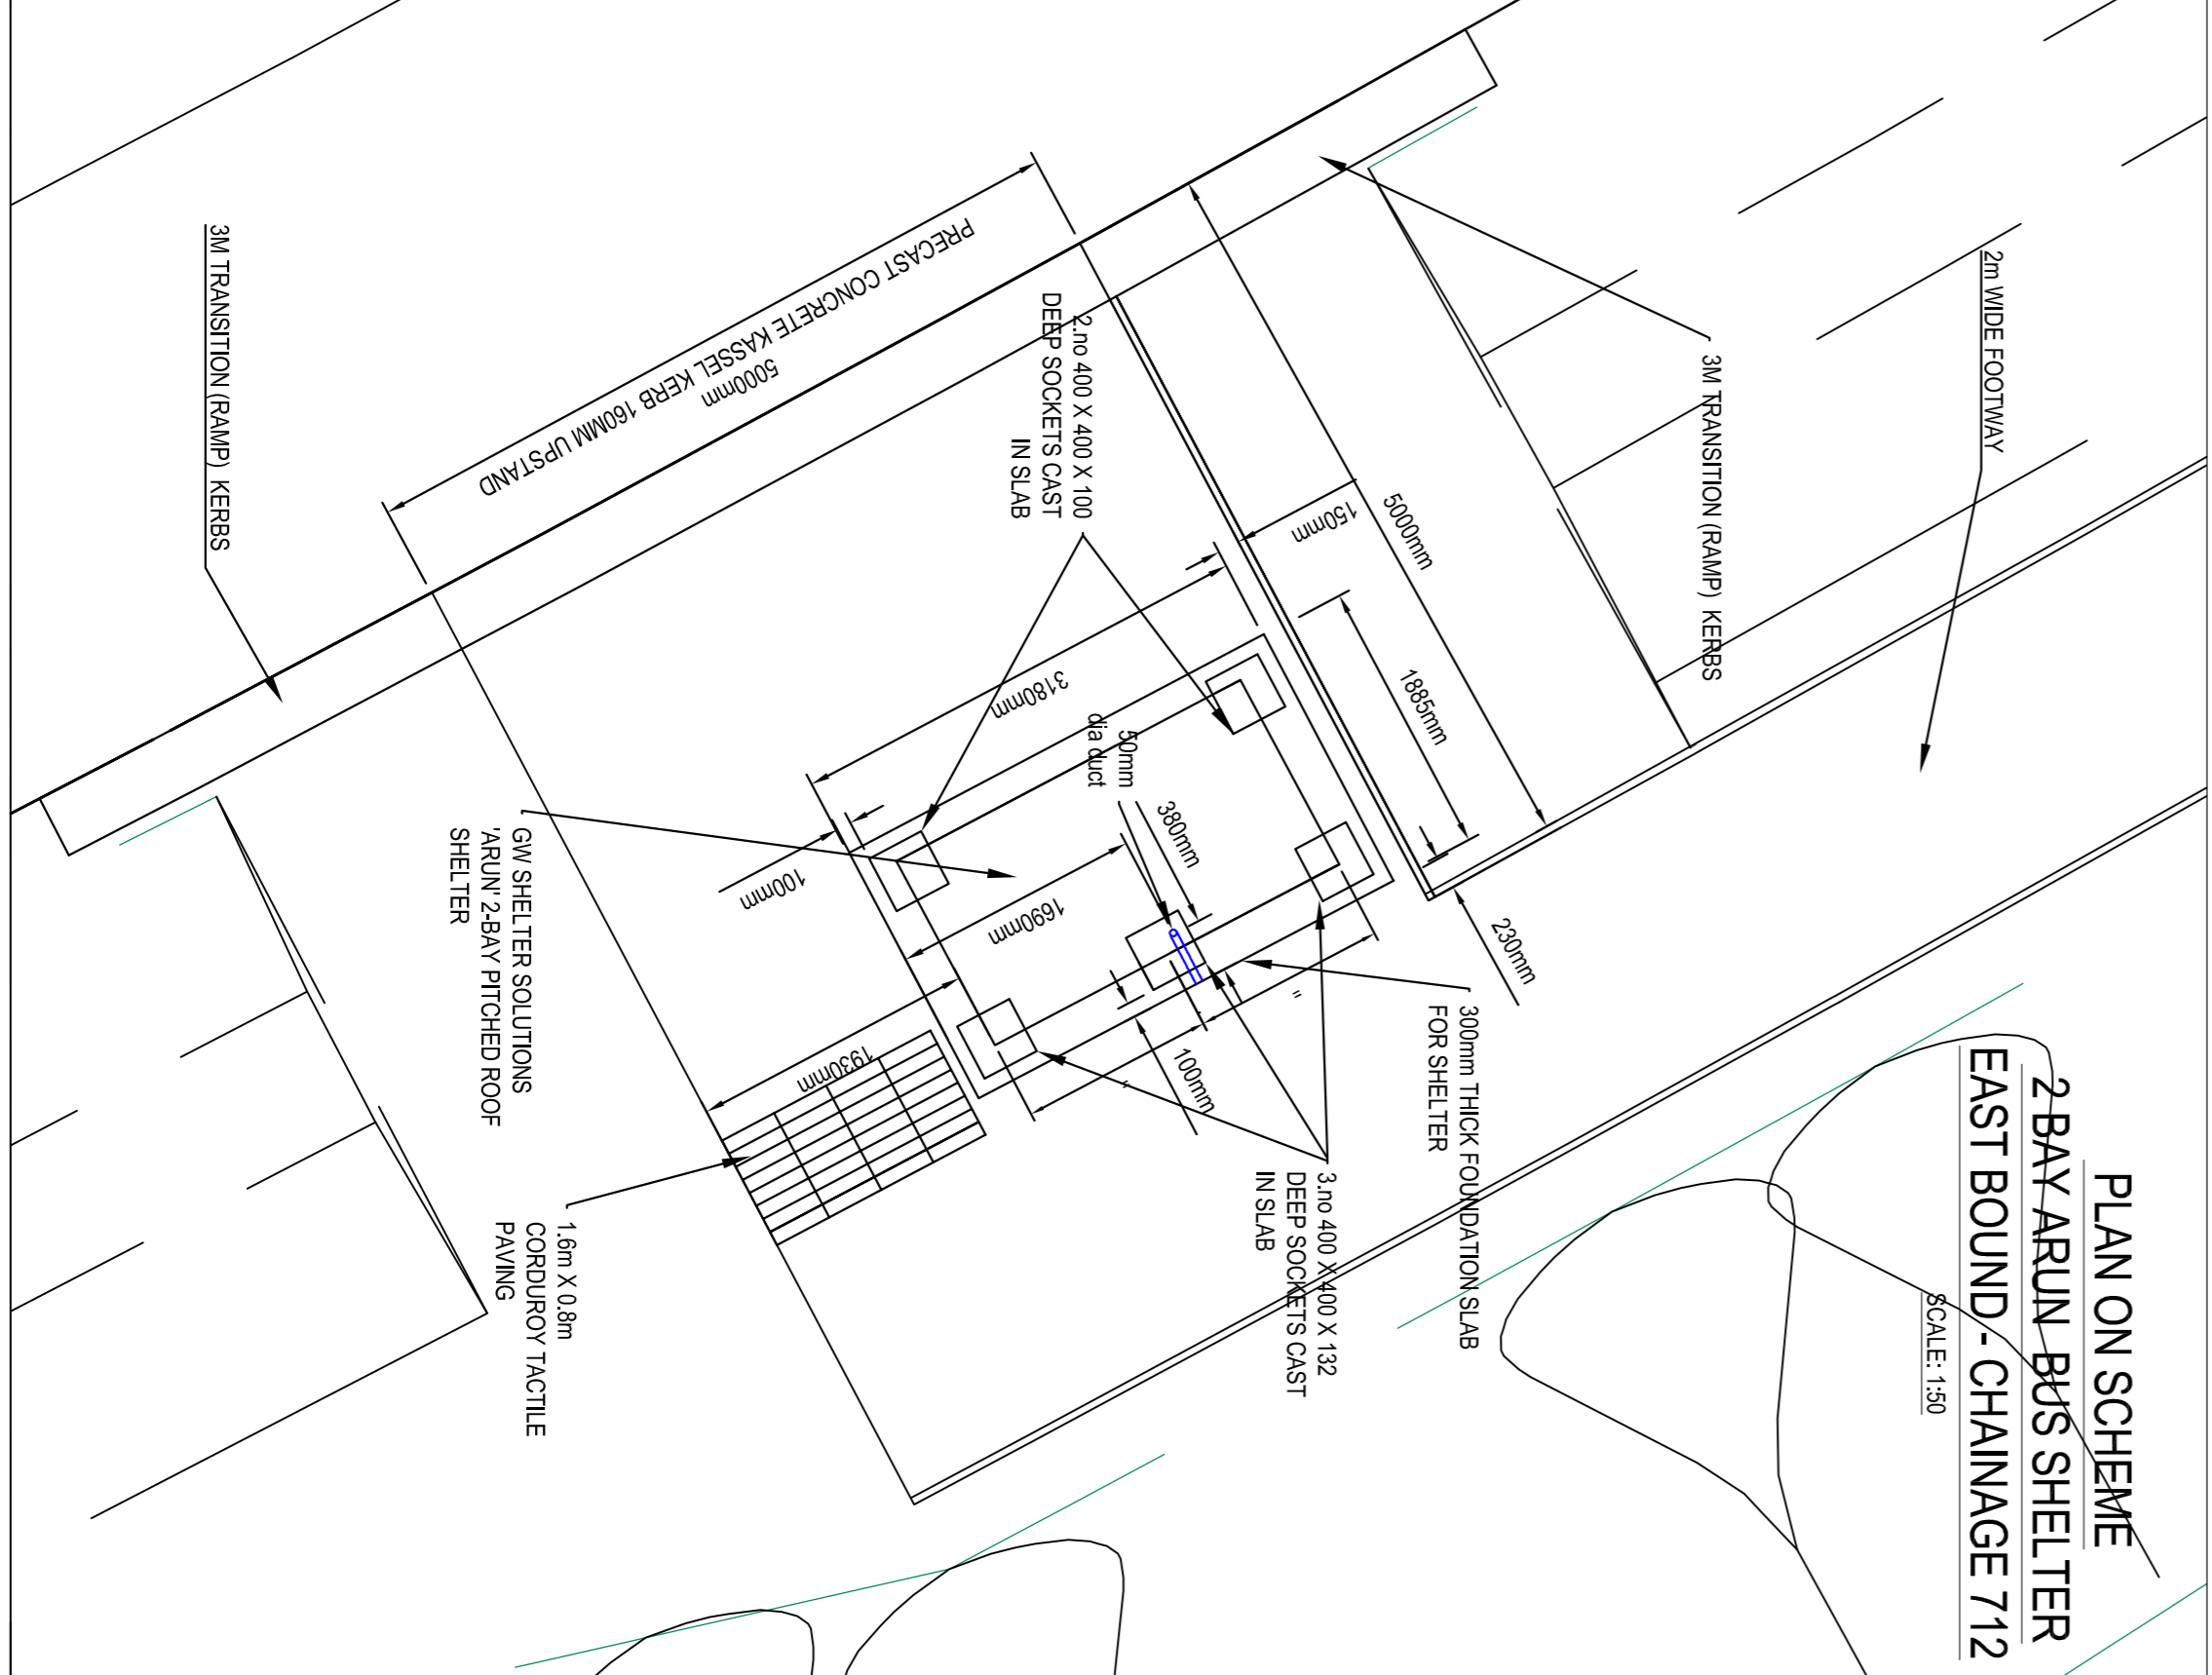

PLAN ON SCHEME
2 BAY ARJUN BUS SHELTER
EAST BOUND - CHAINAGE 712
SCALE: 1:50

- NOTES:**
1. ALL DIMENSIONS ARE IN METRES UNLESS NOTED OTHERWISE
 2. BUS SHELTER TO BE ARJUN PITCHED ROOF 1:200 PITCH ROOF
 3. 2 BAY CANTILEVER TYPE 2, 2640MM, 1555MM WIDTH, FULL END PANEL, BY GW SHELTER SOLUTIONS
 4. SHELTER TO HAVE TYPE 2 HEADROOM FOR RTP
 5. DISPLAY AND FULL DEPTH END PANELS
 6. SHELTER TO BE FINISHED IN BLACK PAINTED STEEL GLAZING TO BE CLEAR POLYCARBONATE, SEALING TYPE TO BE WOODEN
 7. FOR BUS STOP LOCATIONS REFER TO DRAWINGS
 8. A29-CAP-HGN-DR-C-008 AND 009.
 9. FOR BUS SHELTER SPECIFICATION SEE A29-CAP-GEN-005-SP-008.
 10. ALL RTP DISPLAYS WILL BE PROVIDED TO THE PRINCIPAL CONTRACTOR
 11. RTP DISPLAYS WILL BE PROVIDED BY THE PRINCIPAL CONTRACTOR
 12. ALL RTP DISPLAYS WILL BE PROVIDED BY THE PRINCIPAL CONTRACTOR
P03 LR DH HS WESTBOUND BUS SHELTER ADDED AND NOTES 18/02/22
 P02 LR DH HS WESTBOUND BUS SHELTER ADDED 18/11/21
 P01 LR DH HS FIRST ISSUE 28/10/21

Rev	Description	Date
01	ISSUE FOR REVIEW	28/10/21
02	ISSUE FOR REVIEW	28/10/21
03	ISSUE FOR REVIEW	28/10/21

For Review and Comment S3

Classification
Commercial in Confidence

Client
Jackson

Project
A29 Realignment Scheme

Drawing
HIGHWAYS DETAIL
BUS STOP SHELTER

Scale @ A1	Drawn	Checked	Approved
AS SHOWN	LR	DH	AB

Drawing Identifier: **A29-CAP-HGN-00-DR-C-0276**
 Project Number: **23098505**
 Issue Number: **P03**
 Date: **10/10/21**
 Drawing Checker: **P03**

Highways
CAPITA
 Capita House, Wood Street, East Grinstead, RH19 1UJ
 01342 327161
 www.capitaopenly.co.uk
 Capita Property and Infrastructure Ltd.