
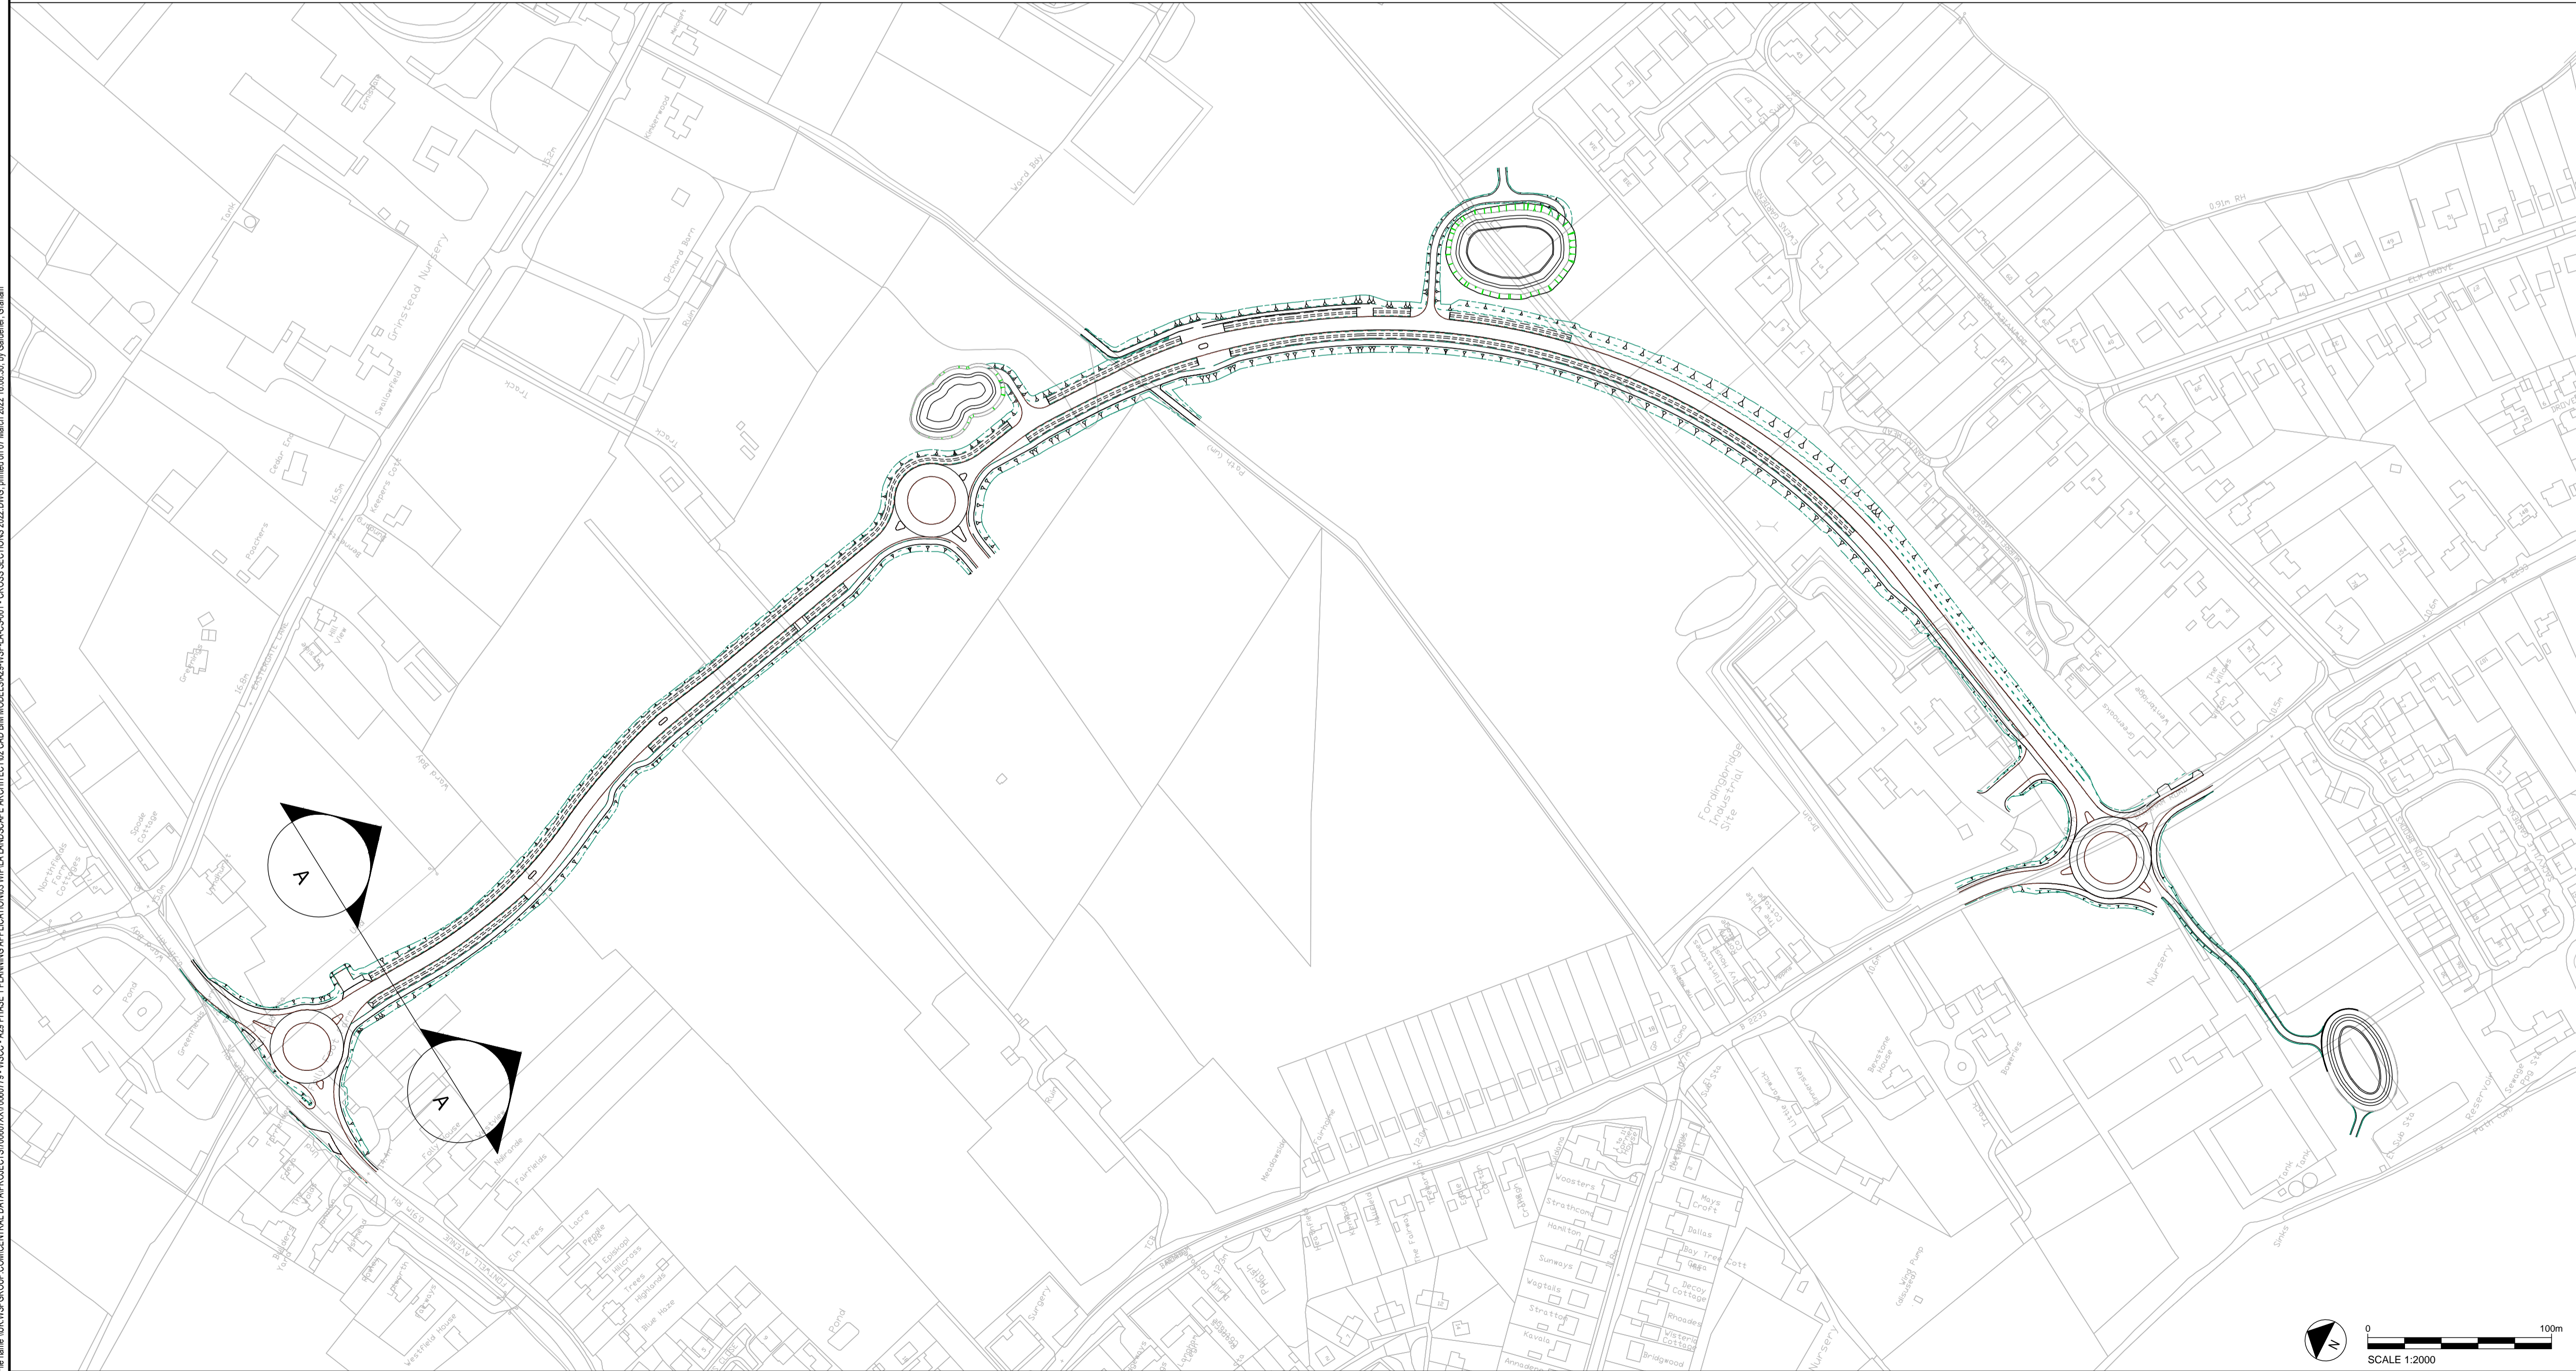


DO NOT SCALE

NOTES:

1. ALL DIMS IN METRES UNLESS OTHERWISE STATED.
2. REFER TO DRAWING NO. A29-CAP-HPN-00-DR-C-0132 - SITE PLAN, SHEET 1 OF 5.
3. REFER TO DRAWING NO. A29-CAP-HPN-00-DR-C-0258 - FENCING LAYOUT, SHEET 1 OF 5.

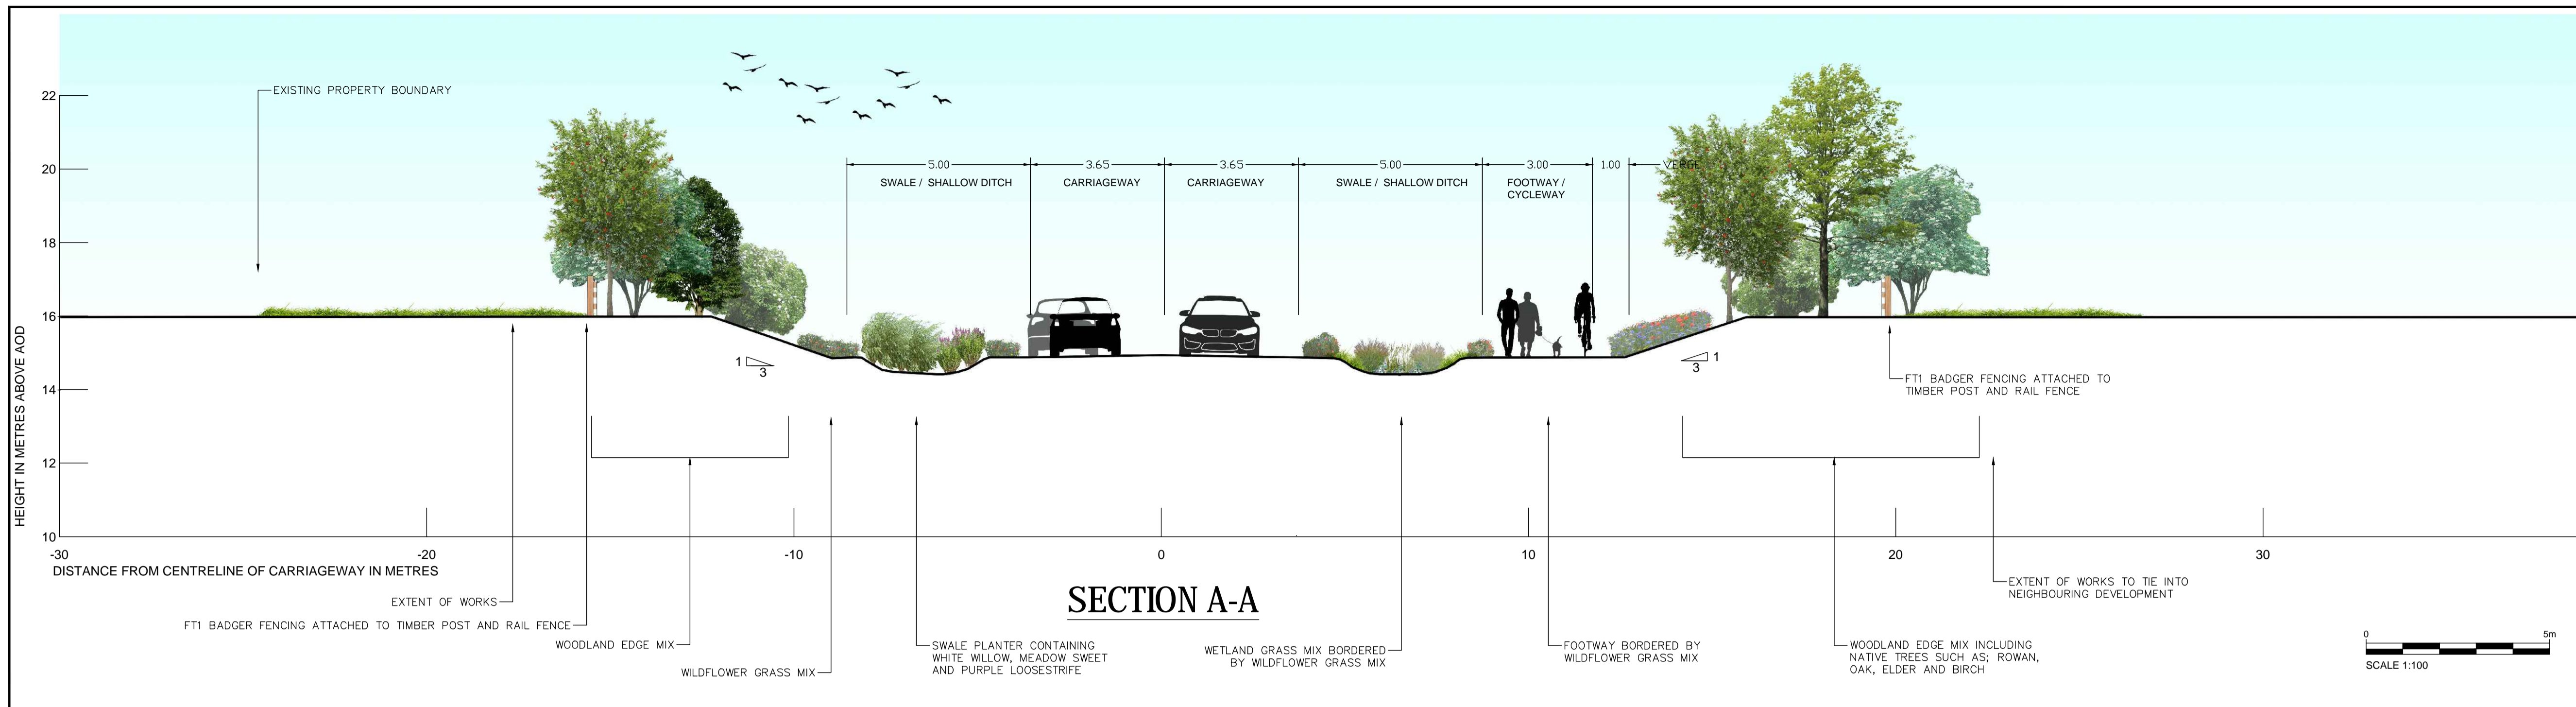

B	03/03/2022	GC	FOR PLANNING	LG	NH
A	17/05/2020	GG	FOR PLANNING	LG	NH
REV	DATE	BY	DESCRIPTION	CHK	APP

DRAWING STATUS: **S2 - FOR INFORMATION**

**wsp**

3rd Floor, Kings Orchard, 1 Queen St, Bristol, BS2 0HQ, UK  
T+ 44 (0) 1179 306 200  
wsp.com

CLIENT: **WSCC**

ARCHITECT: -

SITE PROJECT: **A29 PHASE 1 REALIGNMENT**

TITLE: **ILLUSTRATIVE SECTION SHEET 1 OF 5**

SCALE @ A1:	AS SHOWN	CHECKED:	LG	APPROVED:	KM
PROJECT NO:	70079718	DESIGNED:	GG	DATE:	March 22

DRAWING No: **A29-WSP-LA-CS-001** REV: **B**

© WSP UK Ltd

File: a29\_wsp\_group\_conceptual\_data\project\02\07062023\WSPC - A29 PHASE 1 PLANNING APPLICATION\WSP LA LANDSCAPE ARCHITECTURE\02\07062023\02\_160823\_01\_CROSS SECTIONS 2022.DWG, printed on 07 March 2023, 16:08:26, by Gabele, Graham