


DO NOT SCALE

NOTES:

1. ALL DIMS IN METRES UNLESS OTHERWISE STATED.
2. REFER TO DRAWING NO. A29-CAP-HPN-00-DR-C-0133 - SITE PLAN, SHEET 2 OF 5.
3. REFER TO DRAWING NO. A29-CAP-HPN-00-DR-C-0258 - FENCING LAYOUT, SHEET 2 OF 5.

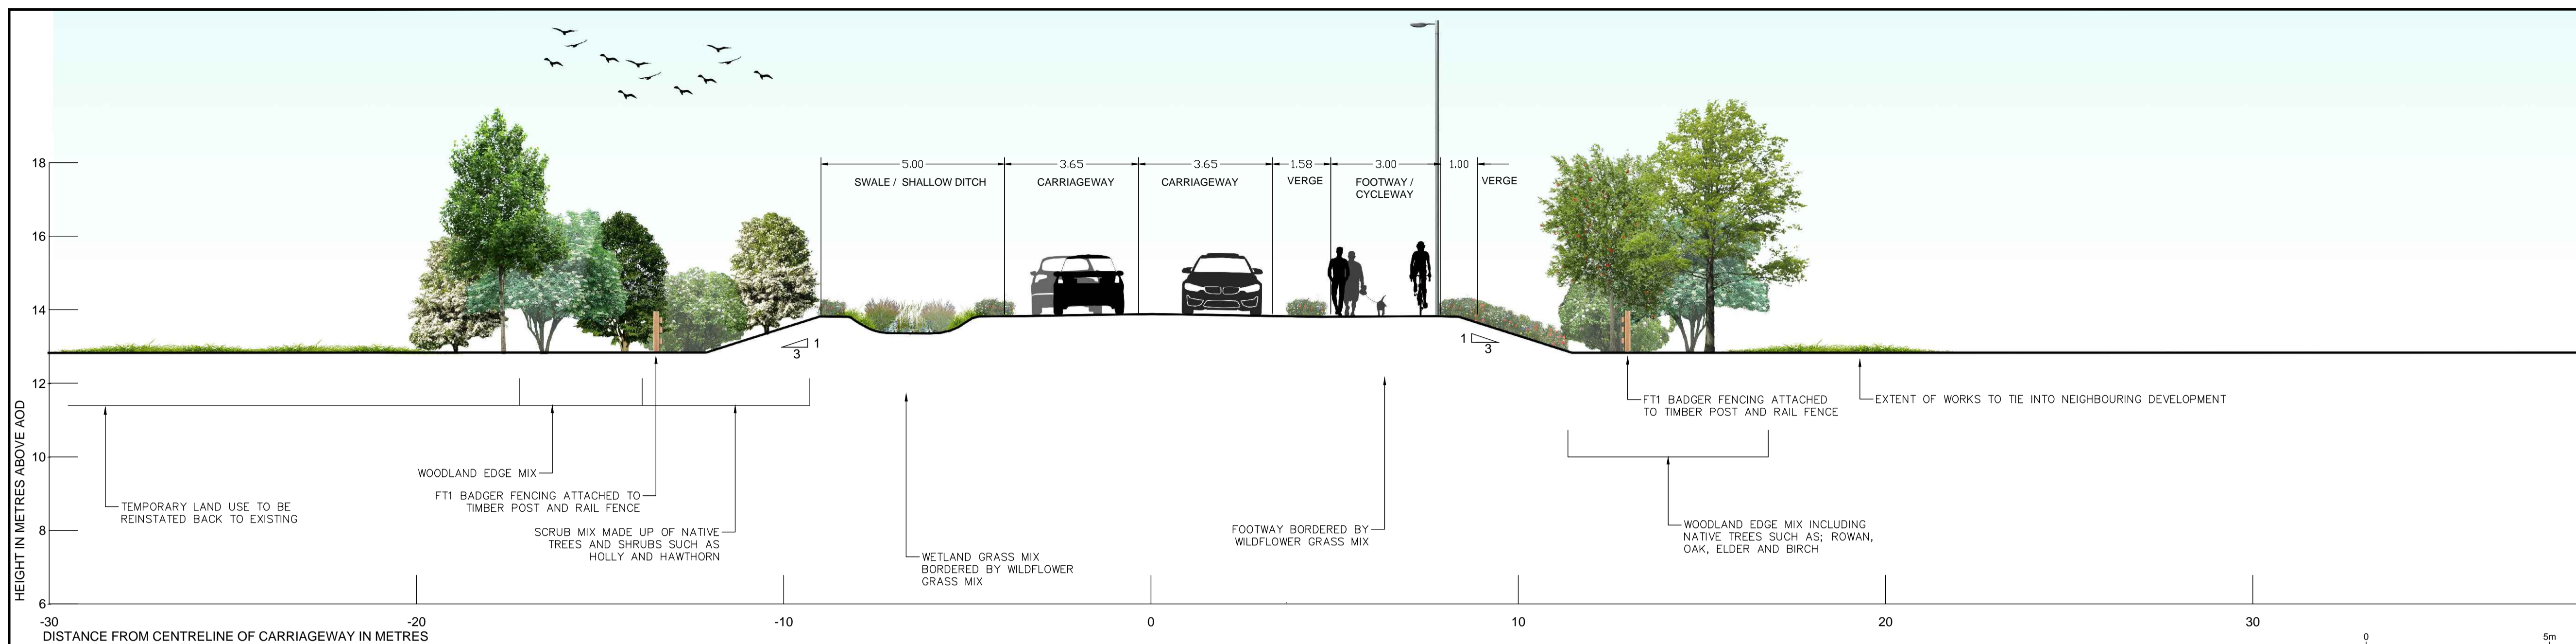

SECTION C-C



B	03/03/2022	DC	FOR PLANNING	LG	NH
A	17/05/2020	GG	FOR PLANNING	LG	NH
REV	DATE	BY	DESCRIPTION	CHK	APP

DRAWING STATUS: **S2 - FOR INFORMATION**

**wsp**

3rd Floor, Kings Orchard, 1 Queen St, Bristol, BS2 0HQ, UK  
T+ 44 (0) 1179 306 200  
wsp.com

CLIENT: **WSCC**

ARCHITECT: -

SITE PROJECT: **A29 PHASE 1 REALIGNMENT**

TITLE: **ILLUSTRATIVE SECTION SHEET 3 OF 5**

SCALE @ A1:	AS SHOWN	CHECKED:	LG	APPROVED:	KM
PROJECT NO.:	70079718	DESIGNED:	GG	DATE:	March 22

DRAWING No: **A29-WSP-LA-CS-003** REV: **B**

© WSP UK Ltd

File: area 1163 WSP GROUP COMMON DATA PROJECTS 2020\07\06\0718 WSCC - A29 PHASE 1 PLANNING APPLICATION\WSP LA LANDSCAPE ARCHITECTURE\WSP LA CS-003 - CROSS SECTIONS 2022 DWG - j.miller.dwg 07 March 2022 16:15:28 by Gabeleed, Gabeleed