
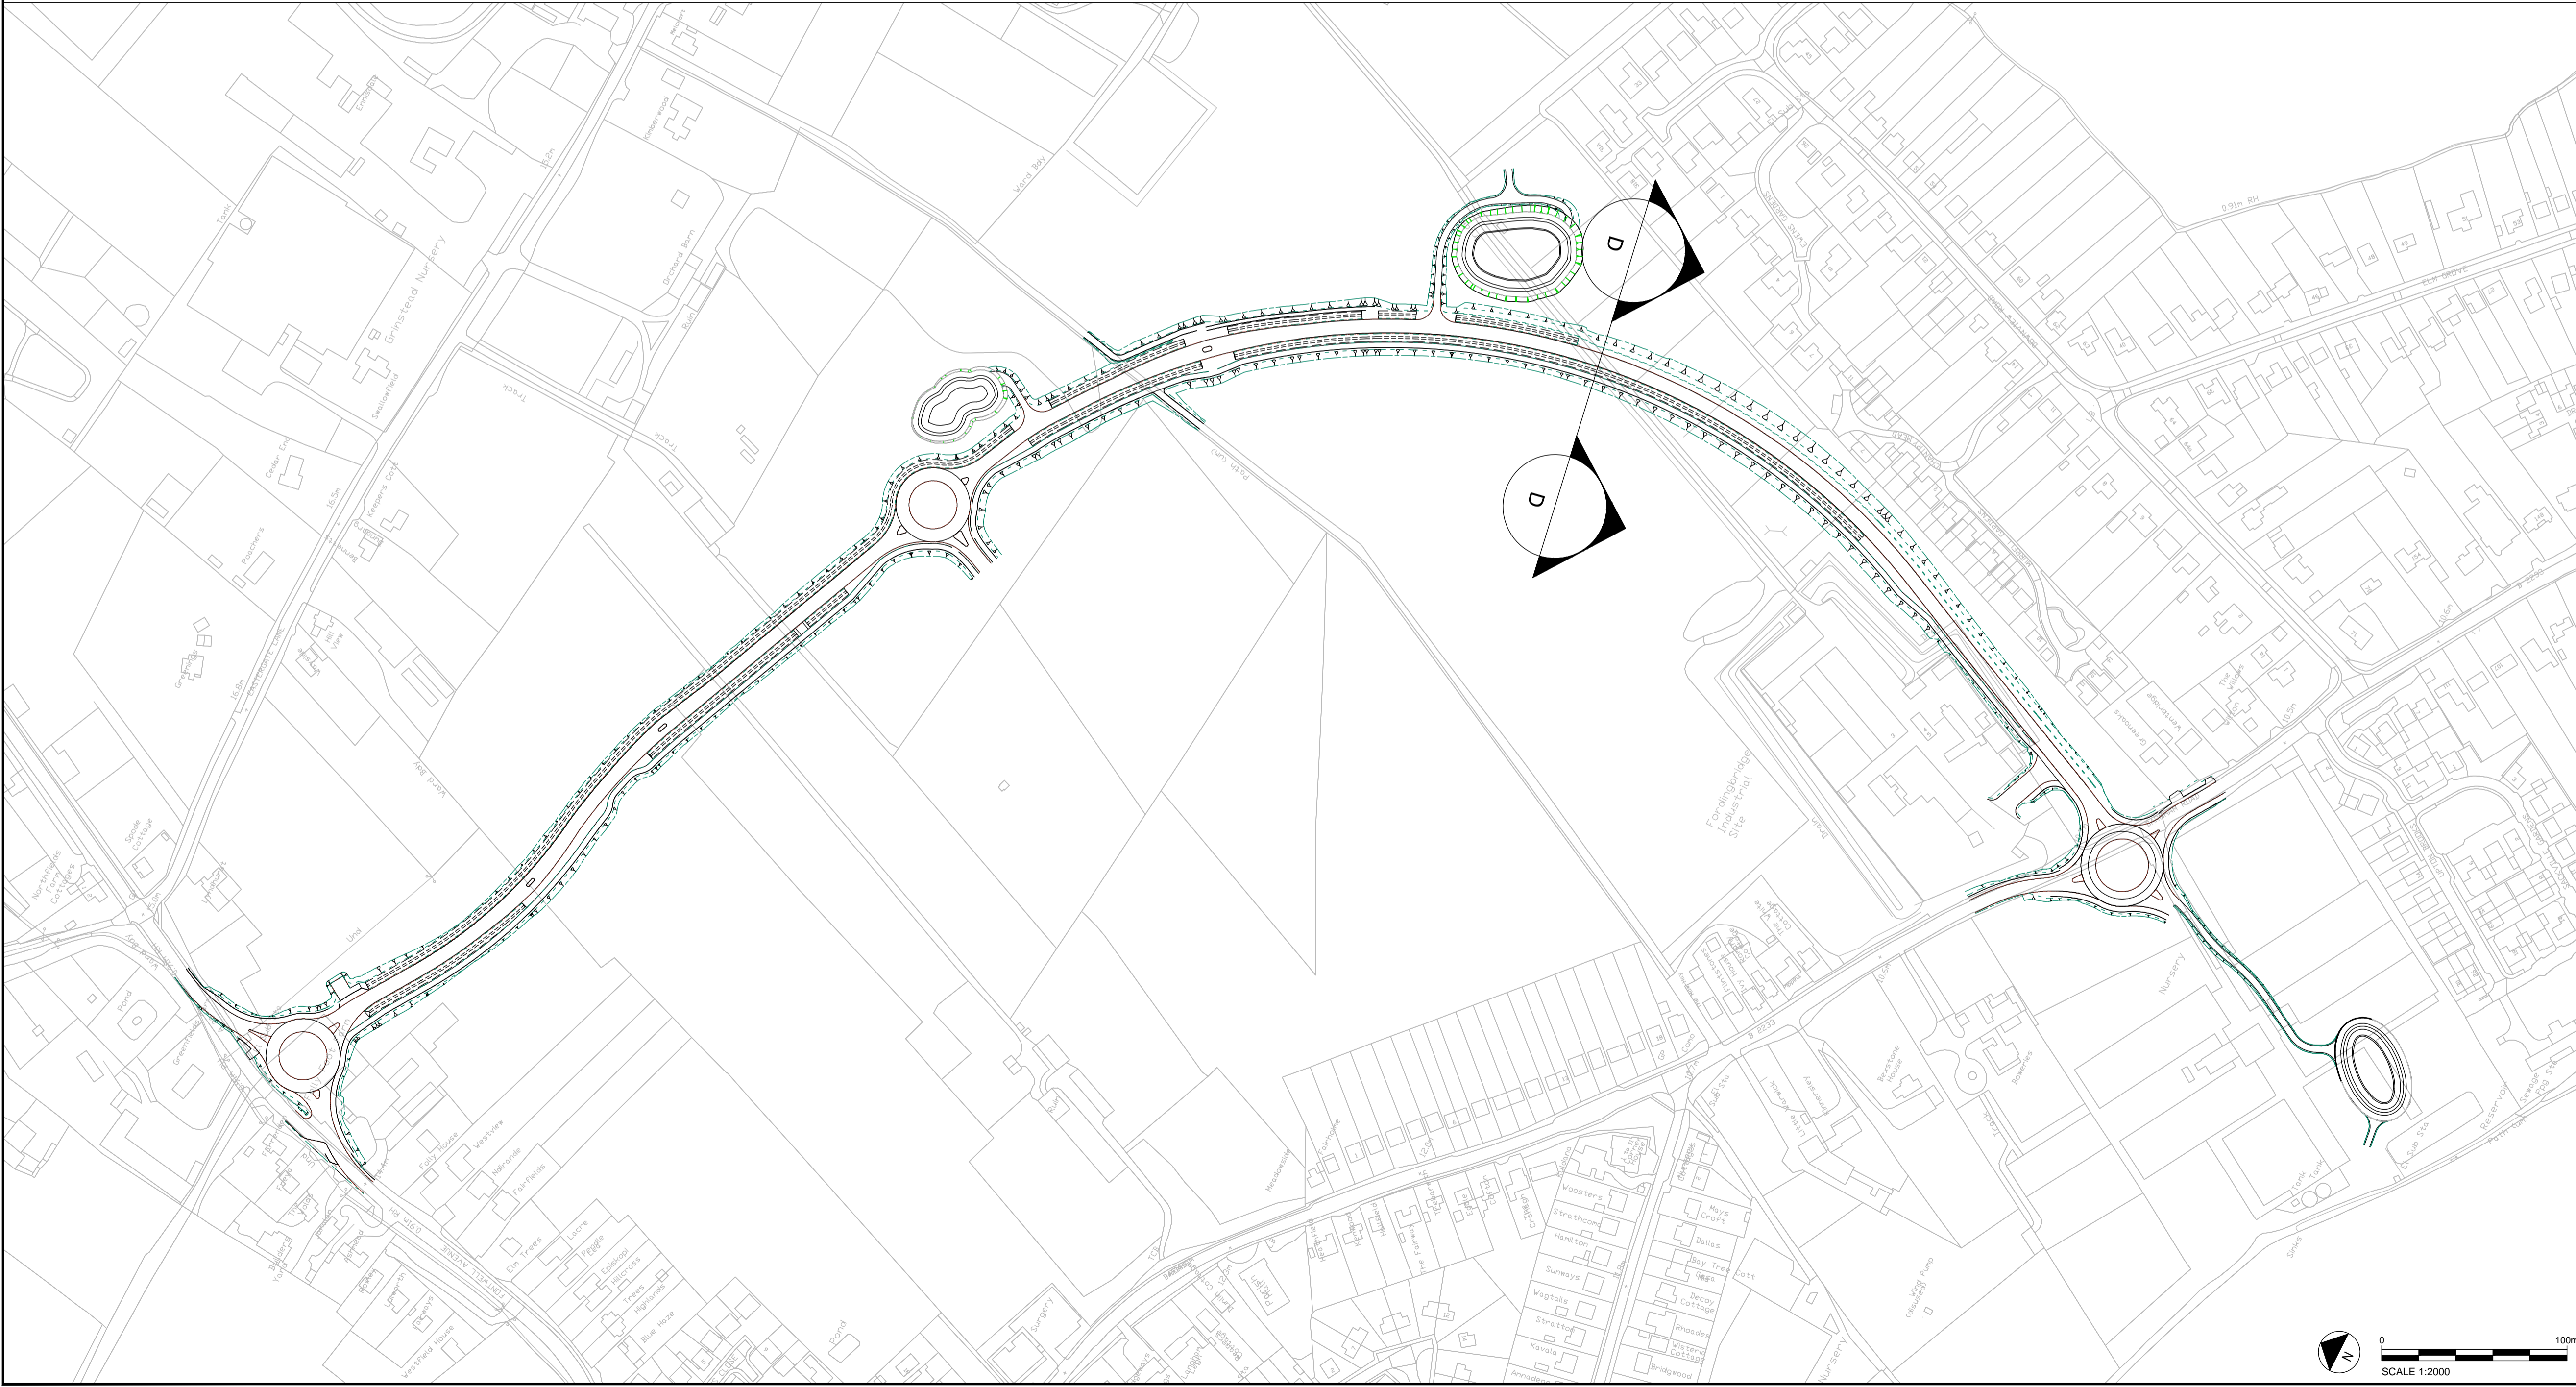


DO NOT SCALE

NOTES:

1. ALL DIMS IN METRES UNLESS OTHERWISE STATED.
2. REFER TO DRAWING NO. A29-CAP-HPN-00-DR-C-0134 - SITE PLAN, SHEET 3 OF 5.
3. REFER TO DRAWING NO. A29-CAP-HPN-00-DR-C-0260 - FENCING LAYOUT, SHEET 3 OF 5.

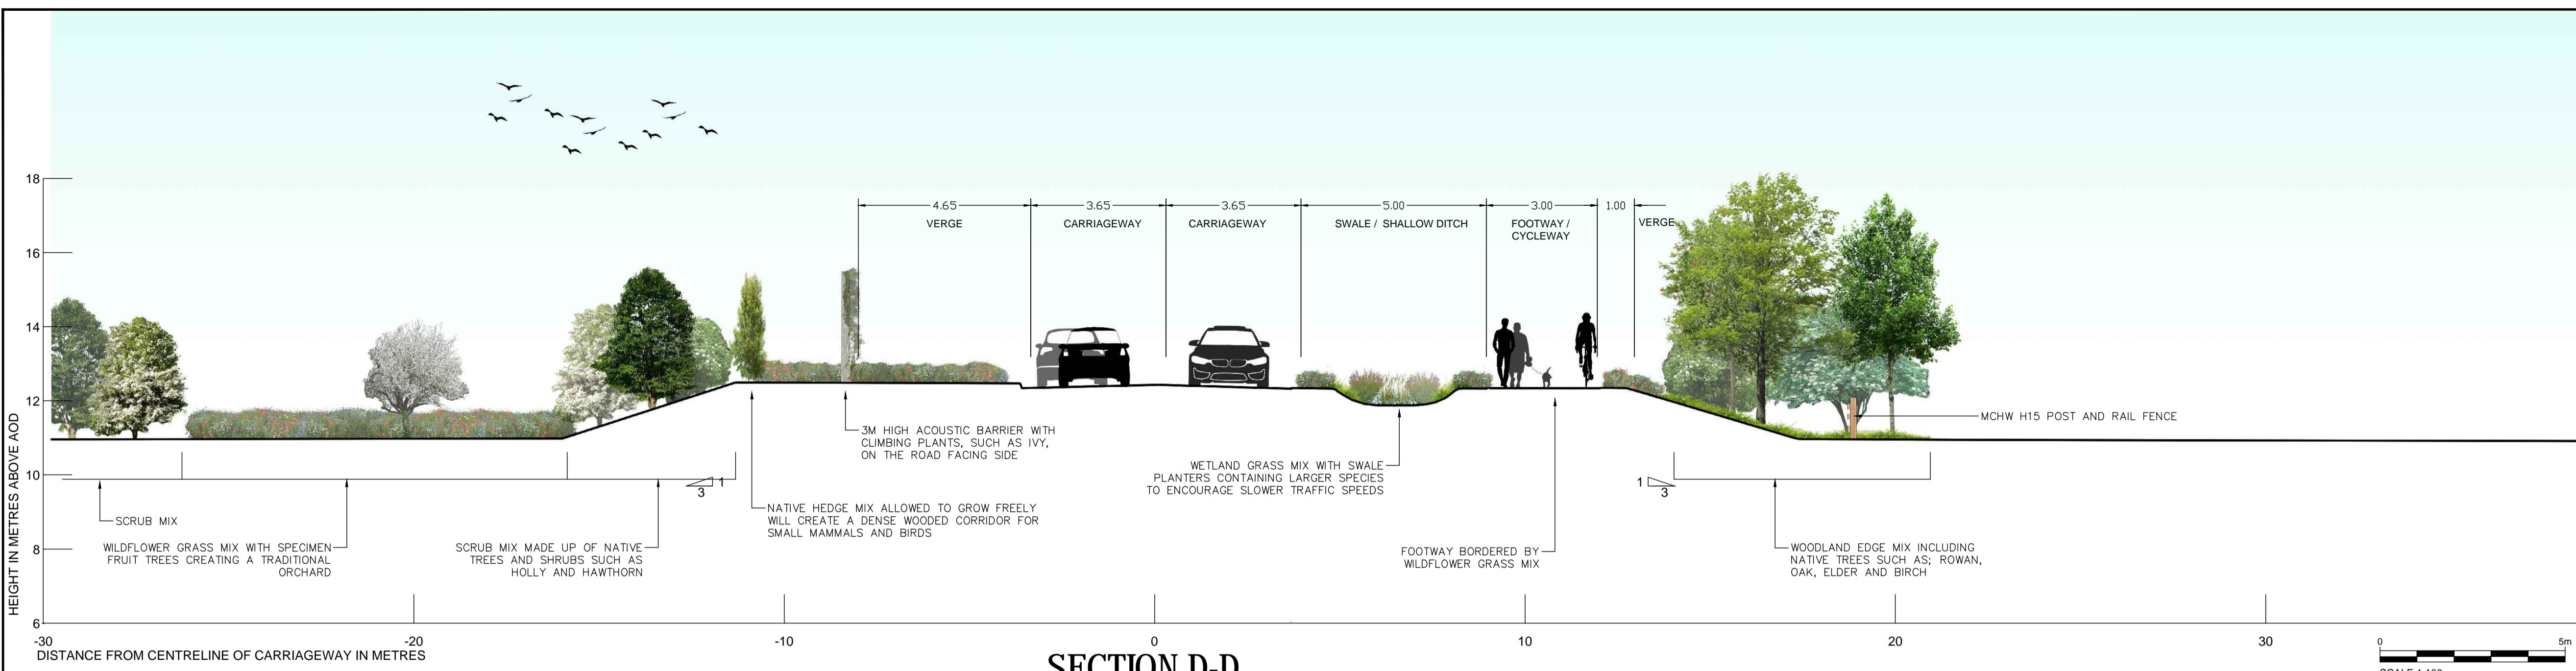

REV	DATE	BY	DESCRIPTION	CHK	APP
B	03/03/2022	GC	FOR PLANNING	LG	NH
A	17/05/2020	GG	FOR PLANNING	LG	NH

DRAWING STATUS: **S2 - FOR INFORMATION**

3rd Floor, Kings Orchard, 1 Queen St, Bristol, BS2 0HQ, UK
T+ 44 (0) 1179 306 200
wsp.com

CLIENT: **WSCC**

SITE PROJECT: **A29 PHASE 1 REALIGNMENT**

TITLE: **ILLUSTRATIVE SECTION SHEET 4 OF 5**

SCALE @ A1:	AS SHOWN	CHECKED:	LG	APPROVED:	KM
PROJECT NO.:	70079718	DESIGNED:	GG	DATE:	March 22

DRAWING NO.: **A29-WSP-LA-CS-004** REV: **B**

© WSP UK Ltd

File: a29_wsp_group_compervental_data\project\02\02\07\06\0718\WSP - A29 PHASE 1 PLANNING APPLICATION\WSP LA LANDSCAPE ARCHITECTURE CAD\BIM\MODELS\VIS\REV LA CS 001 - CROSS SECTIONS 2022 DWG.primario.07 March 2022 16:20:13 by Gabeleed, Graham