
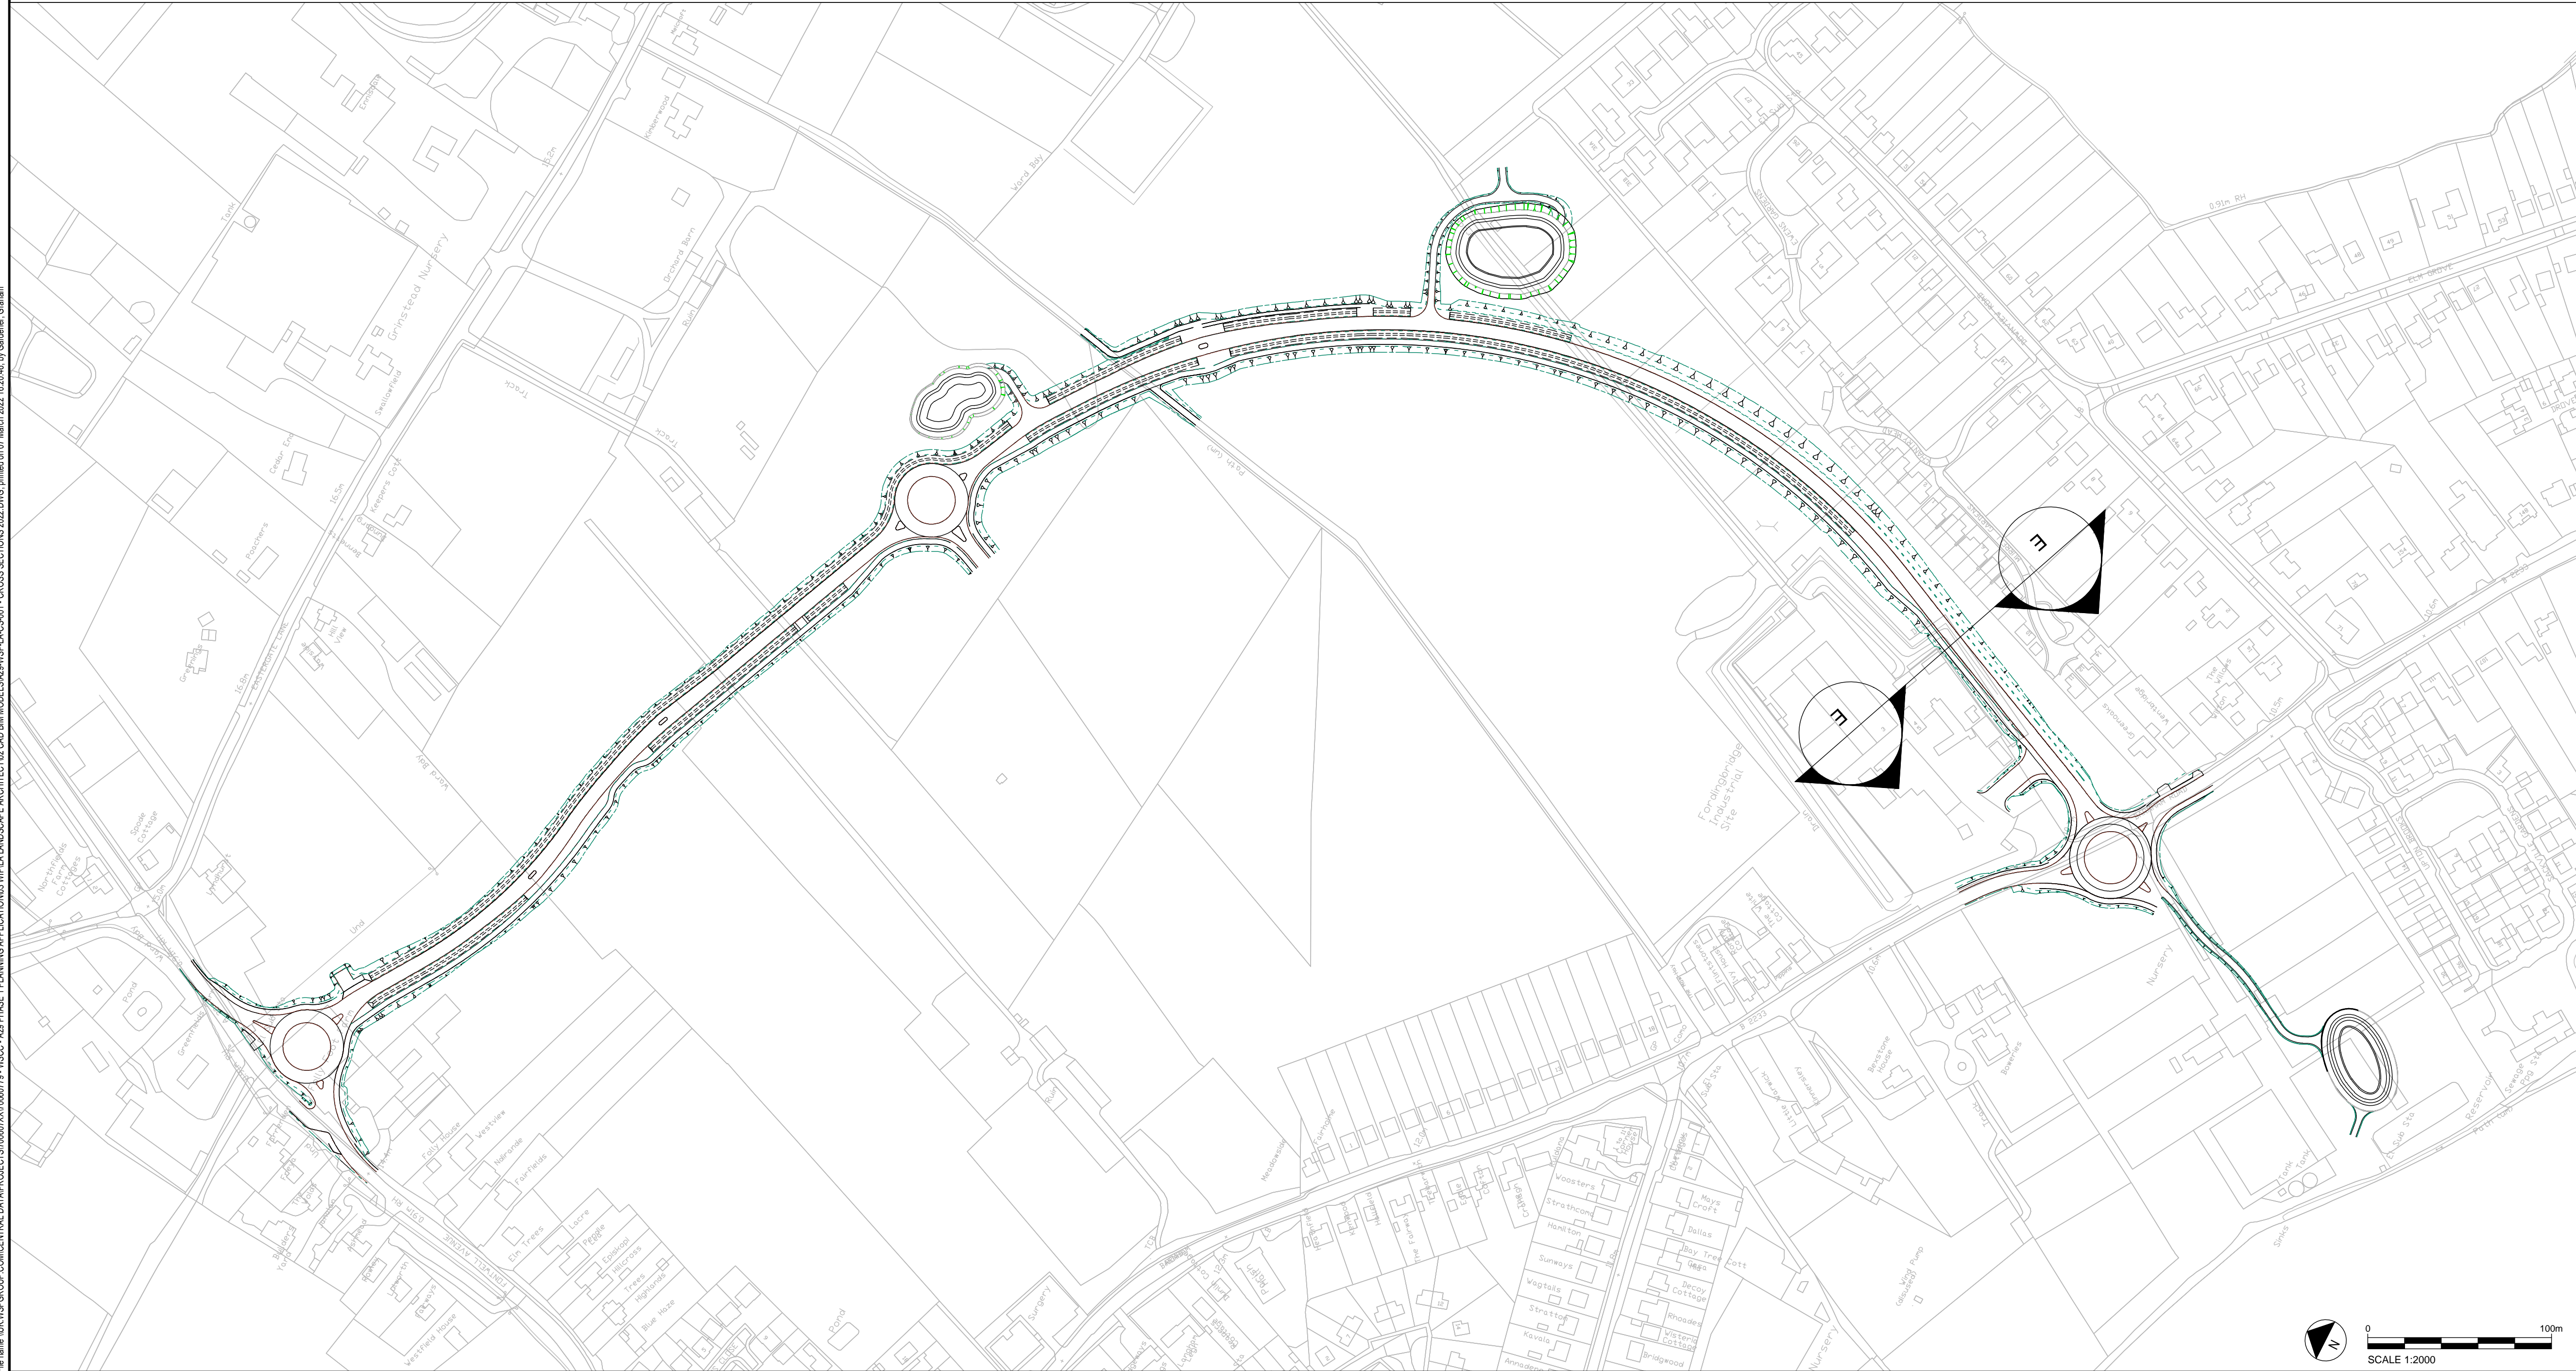


DO NOT SCALE

NOTES:

1. ALL DIMS IN METRES UNLESS OTHERWISE STATED.
2. REFER TO DRAWING NO. A29-CAP-HPN-00-DR-C-0134 - SITE PLAN, SHEET 4 OF 5.
3. REFER TO DRAWING NO. A29-CAP-HPN-00-DR-C-0261 - FENCING LAYOUT, SHEET 4 OF 5.

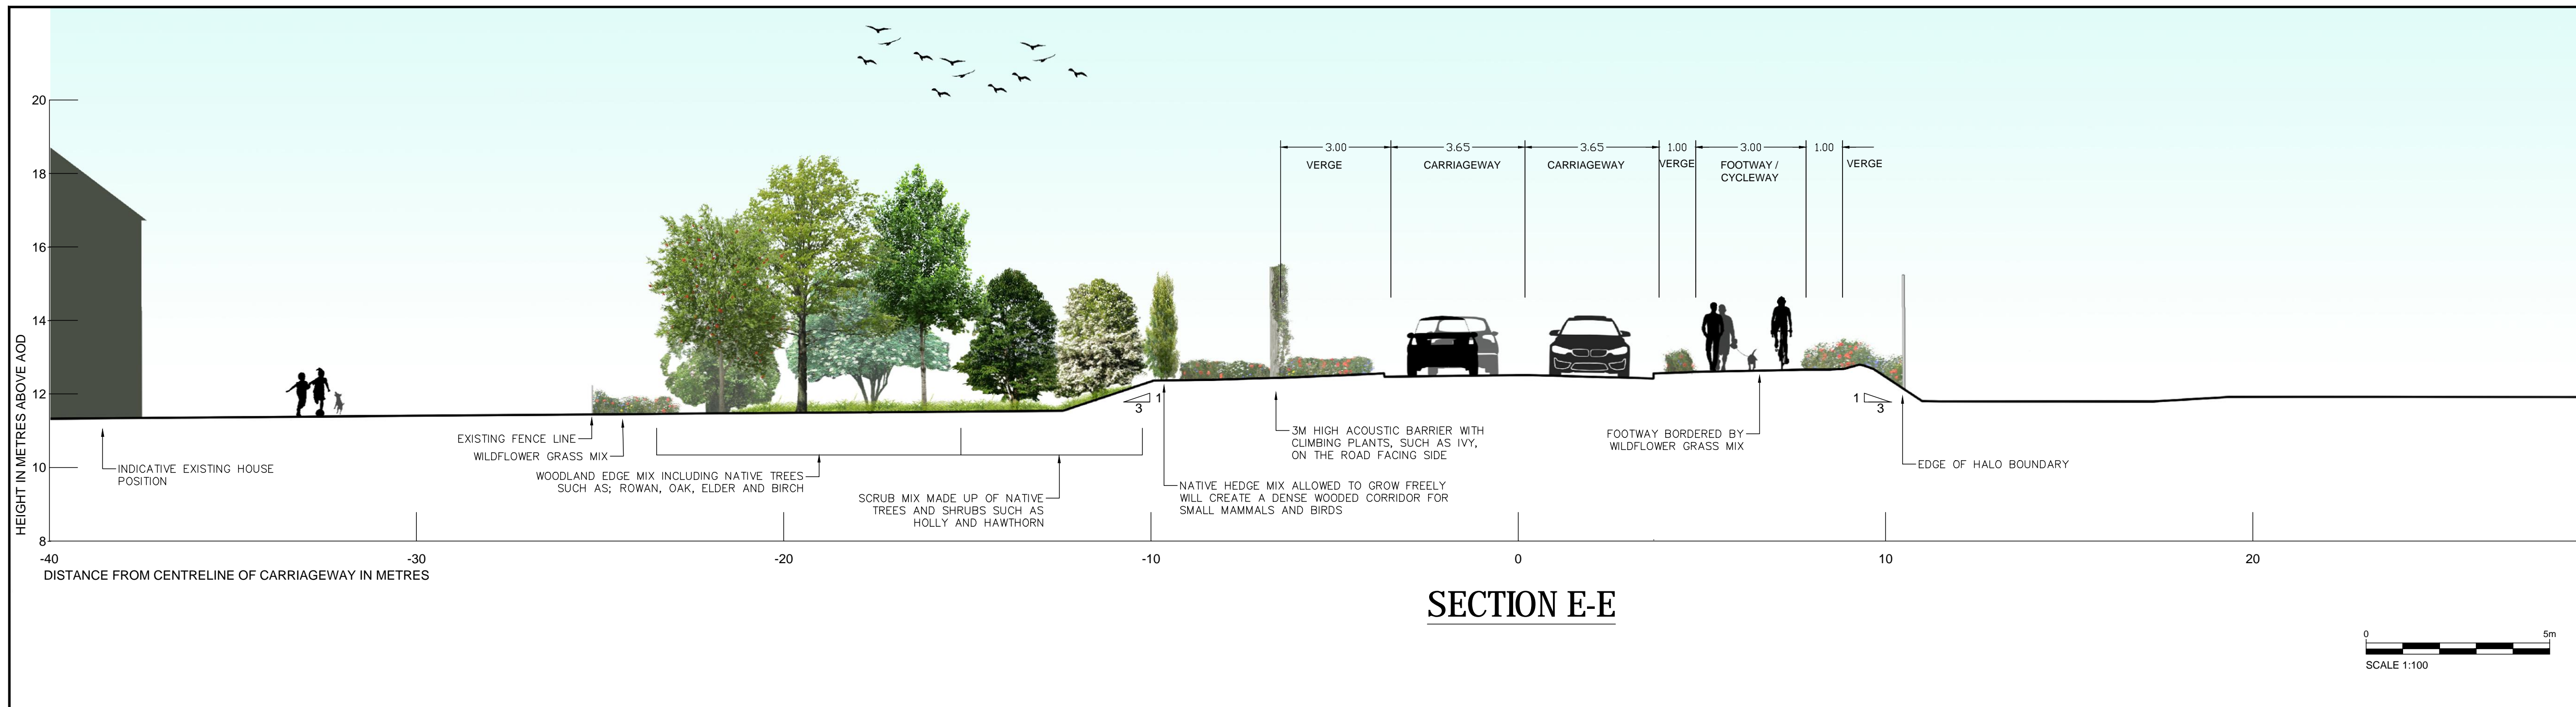

B	03/03/2022	GC	FOR PLANNING	LG	NH
A	17/05/2020	GG	FOR PLANNING	LG	NH
REV	DATE	BY	DESCRIPTION	CHK	APP

DRAWING STATUS: **S2 - FOR INFORMATION**

wsp

3rd Floor, Kings Orchard, 1 Queen St, Bristol, BS2 0HQ, UK
T+ 44 (0) 1179 306 200
wsp.com

CLIENT: **WSCC**

ARCHITECT: -

SITE PROJECT: **A29 PHASE 1 REALIGNMENT**

TITLE: **ILLUSTRATIVE SECTION SHEET 5 OF 5**

SCALE @ A1:	AS SHOWN	CHECKED:	LG	APPROVED:	KM
PROJECT NO:	70079718	DESIGNED:	GG	DATE:	March 22

DRAWING NO: **A29-WSP-LA-CS-005** REV: **B**

© WSP UK Ltd

File area \\UK\WSPGROUP\COMMON\DATA\PROJECTS\2020\07060718\WSPCC - A29 PHASE 1 PLANNING\ARCHITECTURE\WSP\LA\CS\005\CROSS SECTIONS\2022\DWG\plan\005_07 March 2022_16:20:06.dwg by Galsford, Graham