


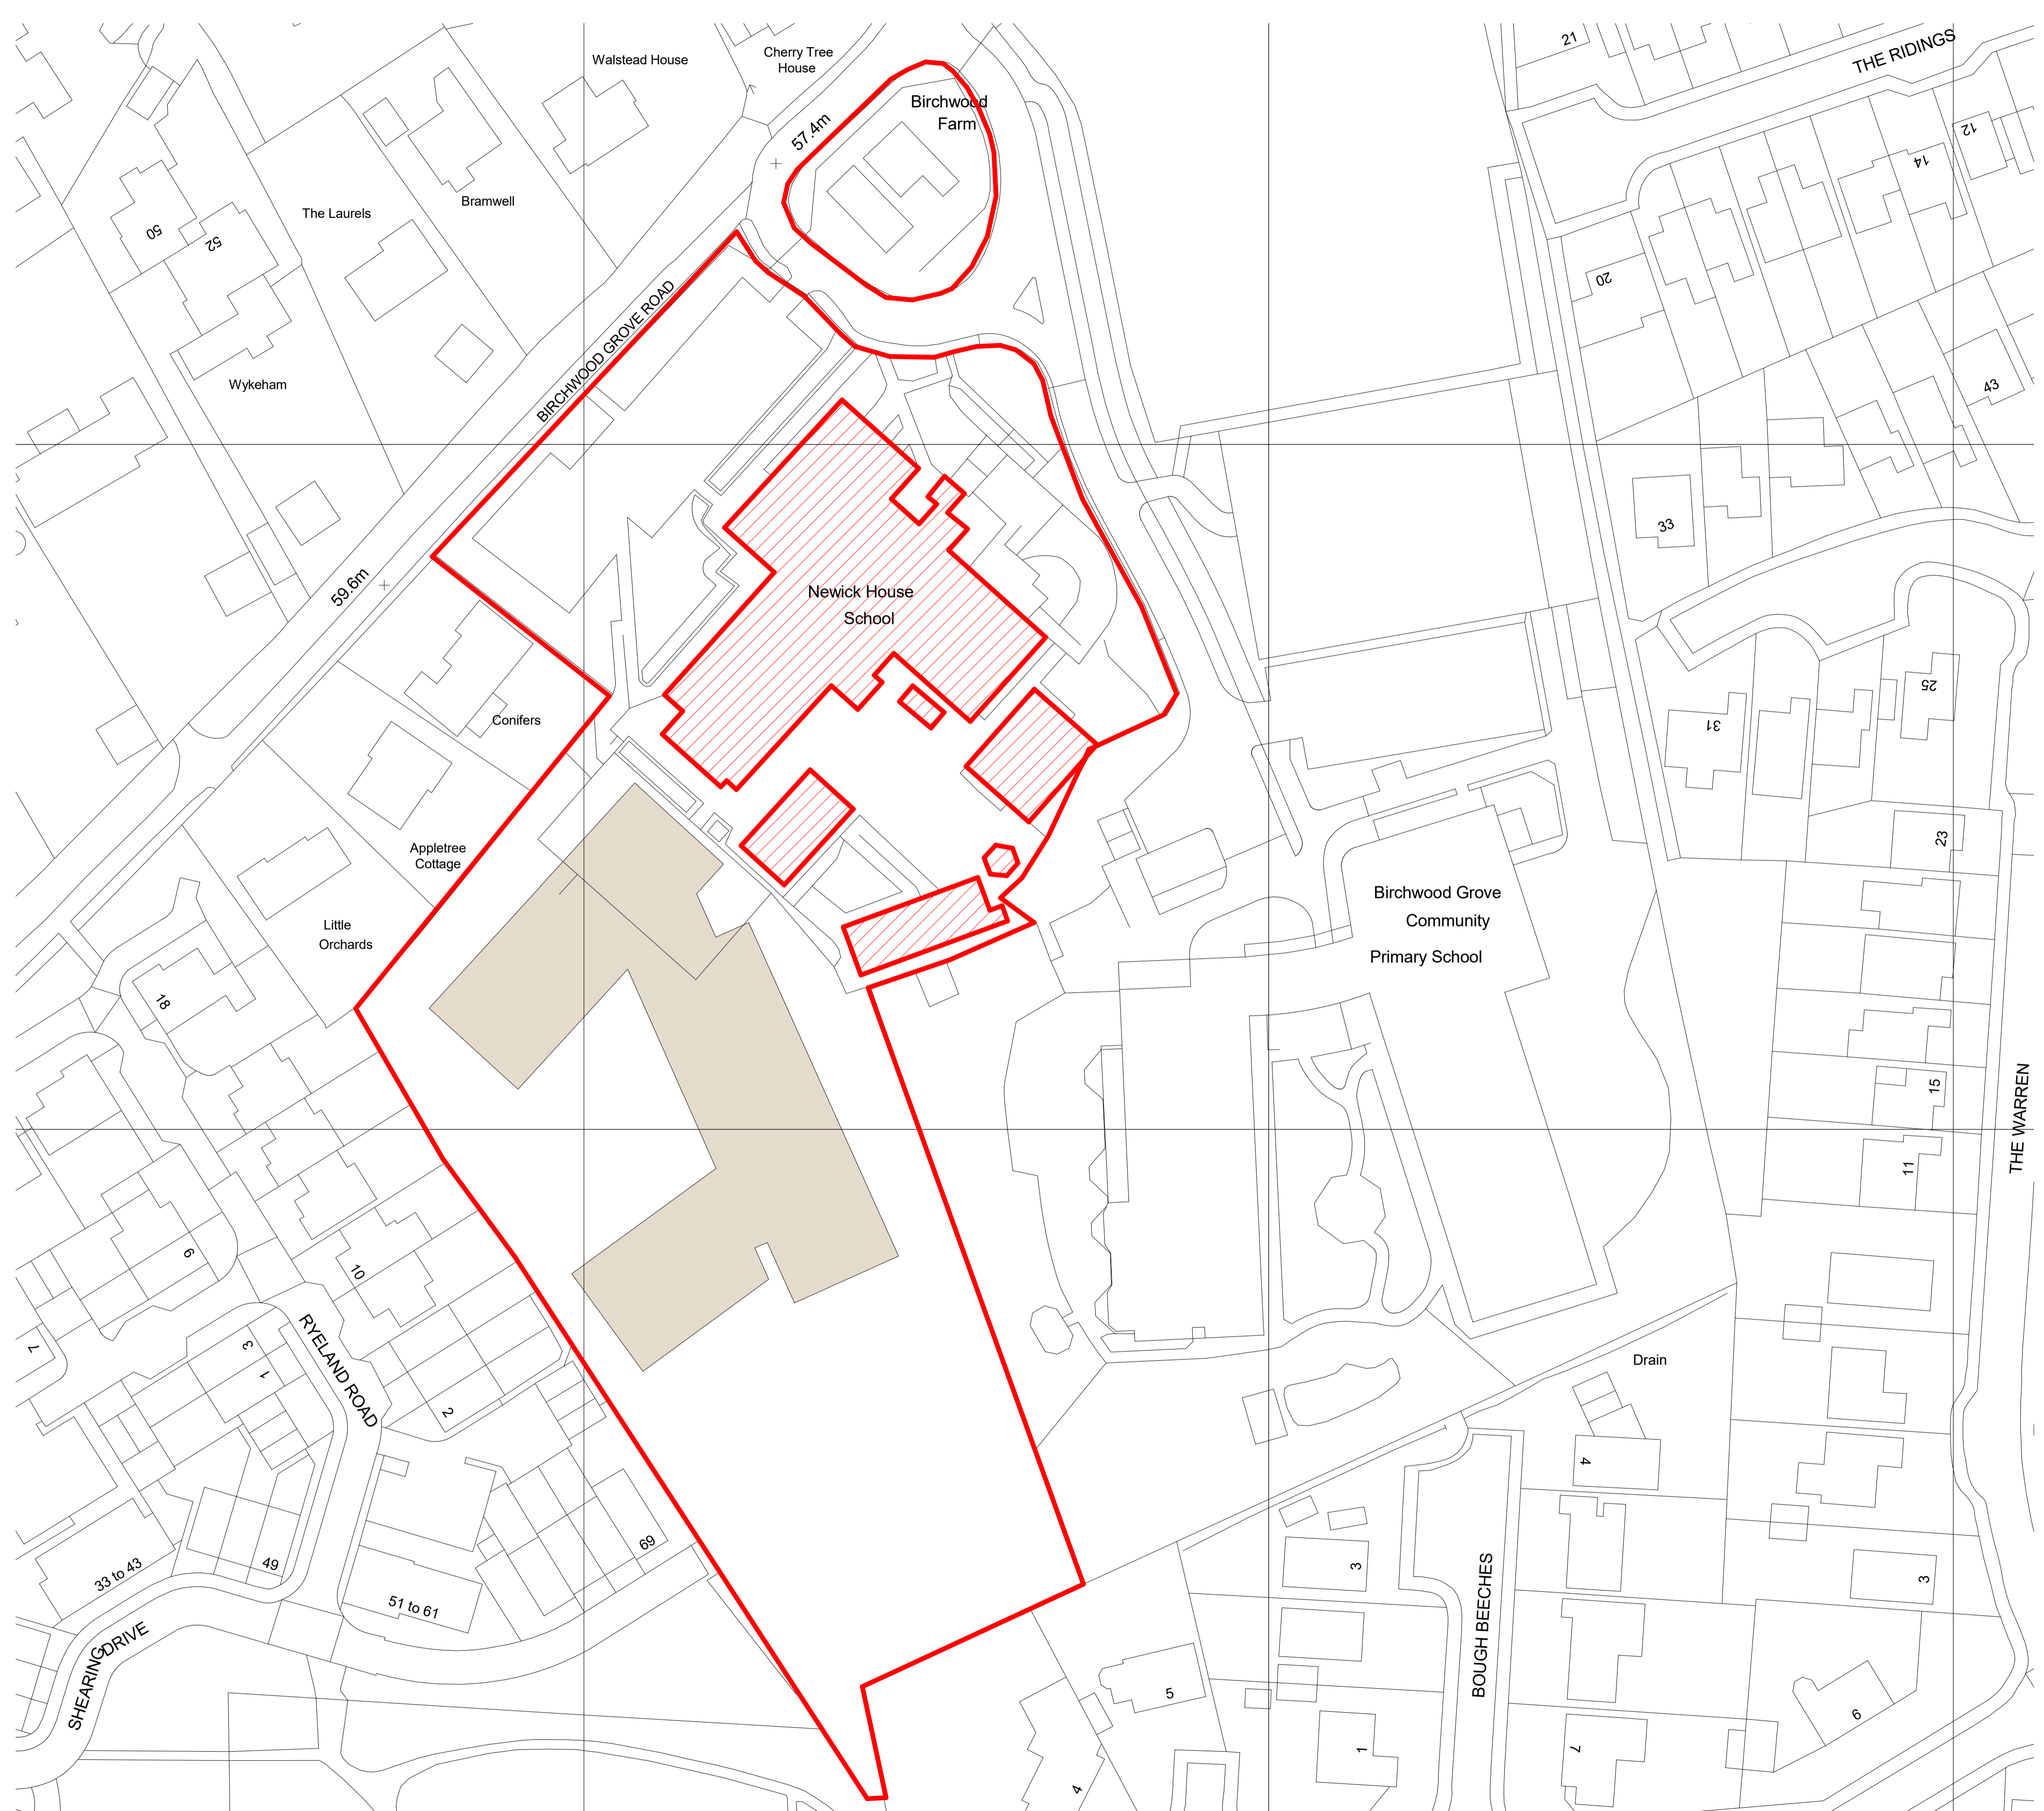
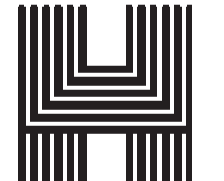
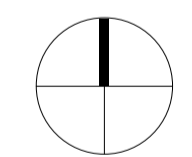


Rev.	Date	By	Check	Appr.	Description
P.1	20/11/20				Issue to Planning

- Key:**
-  Proposed Demolition of Existing Building
 -  Boundary Line
 -  Proposed New Building



VISUAL SCALE 1:500 @ A1



Haverstock LLP
 Studio 10, Cliff Road Studios
 Cliff Road, London NW1 9AN

tel+44 (0)20 7267 7676
 info@haverstock.com
 www.haverstock.com

Client:
West Sussex Council

Job Title:
Woodlands Mead College

Drawing Title:
Demolition Site Plan

Job/ Dwg No/ Rev: 1191 - HAV -ZZ -XX -DR -A - **1008 P.1**

Drawn: OJ Checked: SDR Appr: CB Date: 20/11/20

Drawing Status: Planning Scale(s): 1:500 @ A1