




Rev.	Date	By	Check	Appr.	Description
01	11/11/20				Issued to Client
02	11/11/20				Issued to Team
03	11/11/20				Issued to Team
04	11/11/20				Issued to Team
05	11/11/20				Issued to Planning

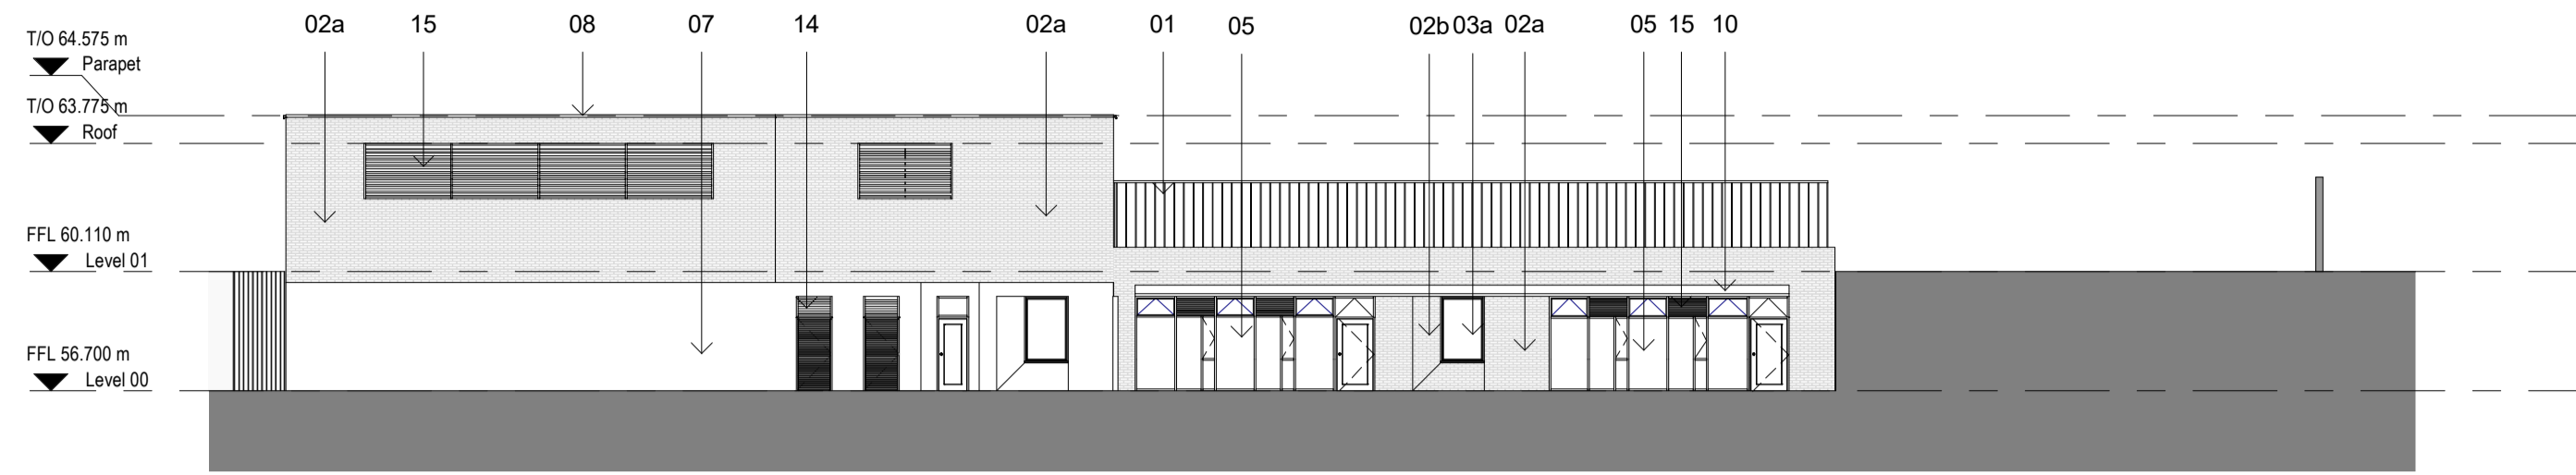


**1 North Elevation**  
1 : 200

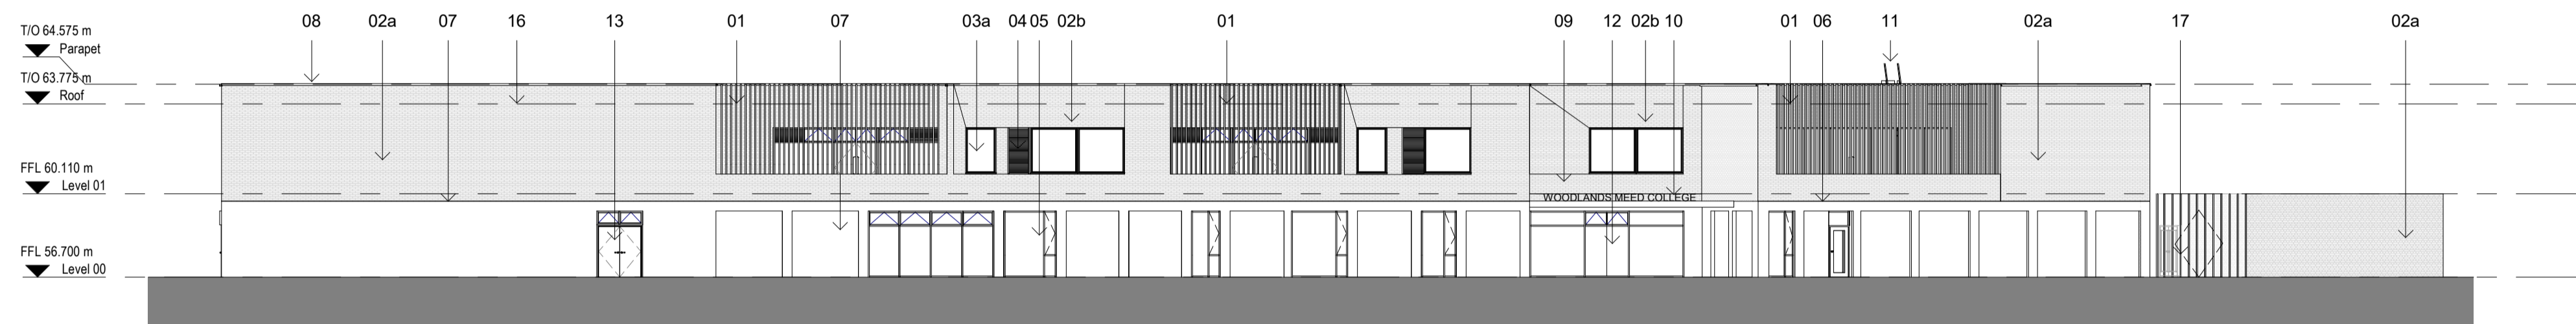

**2 East Elevation**  
1 : 200

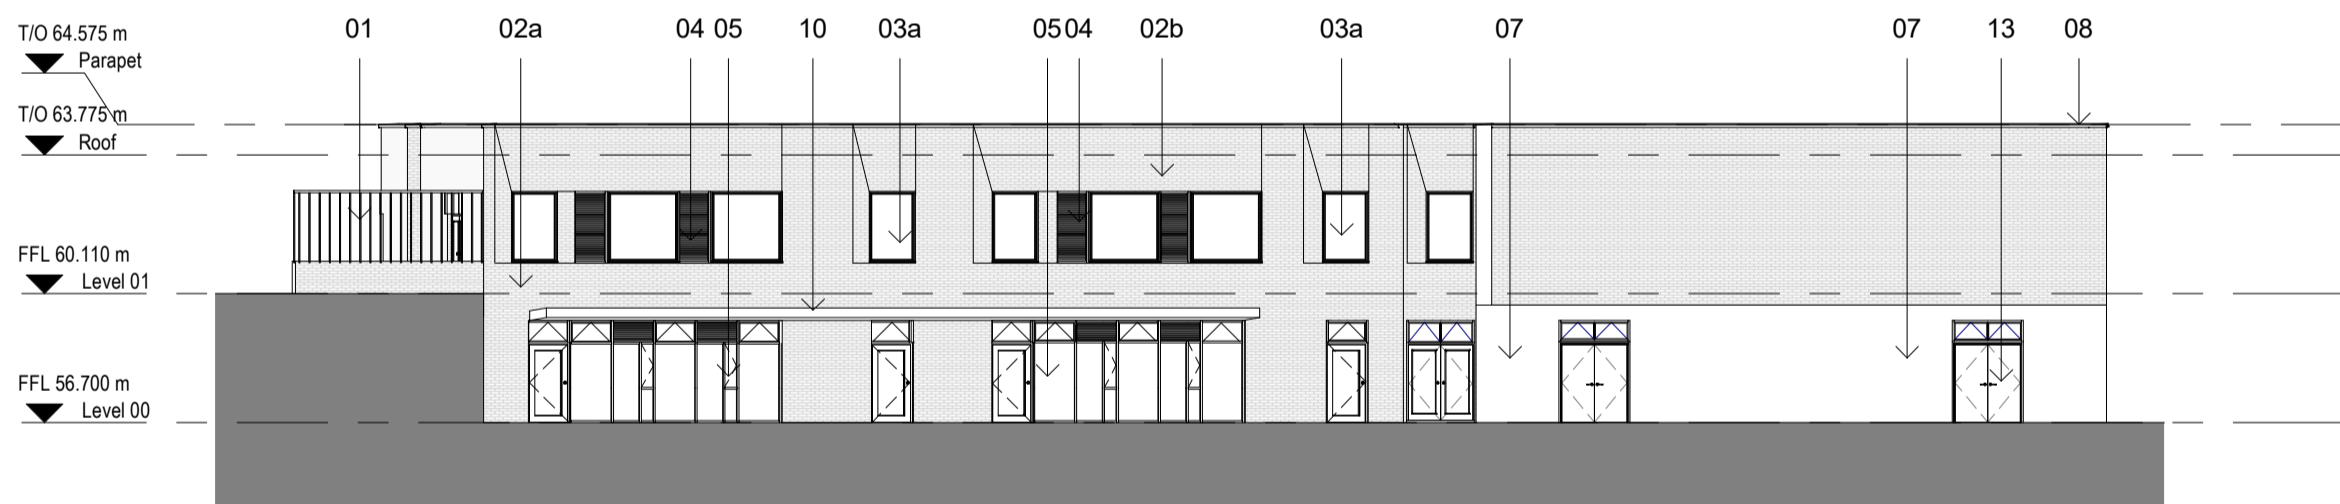


**3 South Elevation**  
1 : 200

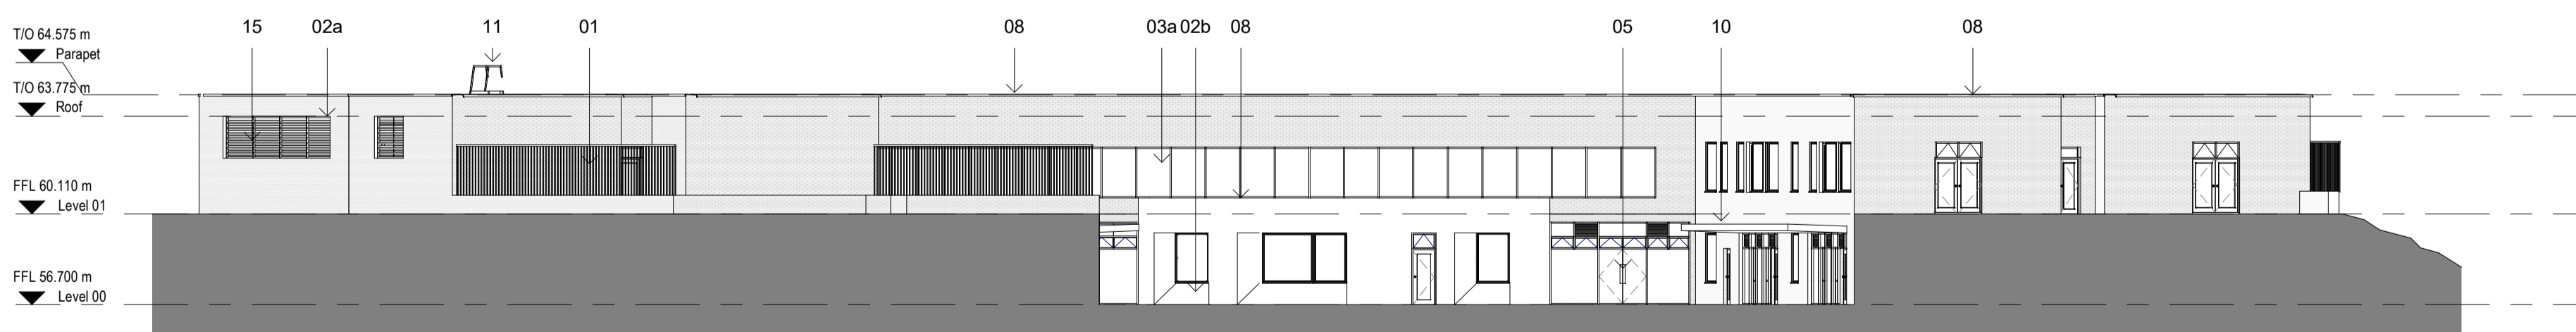


**4 West Elevation**  
1 : 200

- 01 PPC aluminium slats with associated bracketry & PPC supporting steel structure (RAL TBC)
- 02a Brick (stretcher bond)
- 02b Brick splaying reveal (varied bond)
- 03a PPC aluminium framed windows (fixed) (RAL TBC)
- 03b PPC aluminium framed windows (openable) (RAL TBC)
- 04 PPC aluminium framed louvre externally (with an internal opening glazed window at L/L & NVHR ventilation unit at H/L behind) (RAL TBC)
- 05 PPC aluminium framed full height glazing (curtain walling integrated with PPC louvers and opening vents) (RAL TBC)
- 06 Precast concrete colonnade
- 07 Precast concrete panels
- 08 PPC aluminium roof coping (RAL TBC)
- 09 PPC Aluminium lettering spelling 'WOODLANDS MEED COLLEGE' with concealed PPC steel supporting structure
- 10 Polycarbonate canopy with associated cantilevered supporting PPC steel frame
- 11 Companion way ladder
- 12 PPC Aluminium framed sliding door to entrance (RAL TBC)
- 13 PPC aluminium solid panelled door (RAL TBC)
- 14 PpC aluminium louvered door with louvered overhead panel to plant rooms (RAL TBC)
- 15 PPC aluminium louvers (RAL TBC)
- 16 Concealed RWP throughout the building
- 17 PPC steel gate to external service yard (RAL TBC)

 


VISUAL SCALE 1:200 @ A1

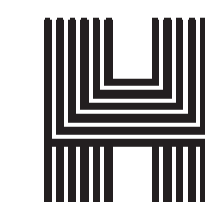

**Haverstock LLP** tel+44 (0)20 7267 7676  
Studio 10, Cliff Road Studios info@haverstock.com  
Cliff Road, London NW1 9AN www.haverstock.com

Client: **West Sussex Council**  
Job Title: **Woodlands Meed College**  
Drawing Title: **GA Elevations**

Job/ Dwg No/ Rev: **1191 - HAV -ZZ -XX -DR -A - 2003 P.9**  
Drawn: **OJ** Checked: **SDR** Appr: **CB** Date: **20/11/20**  
Drawing Status: **Planning** Scale(s): **1:200 @ A1 As indicated**

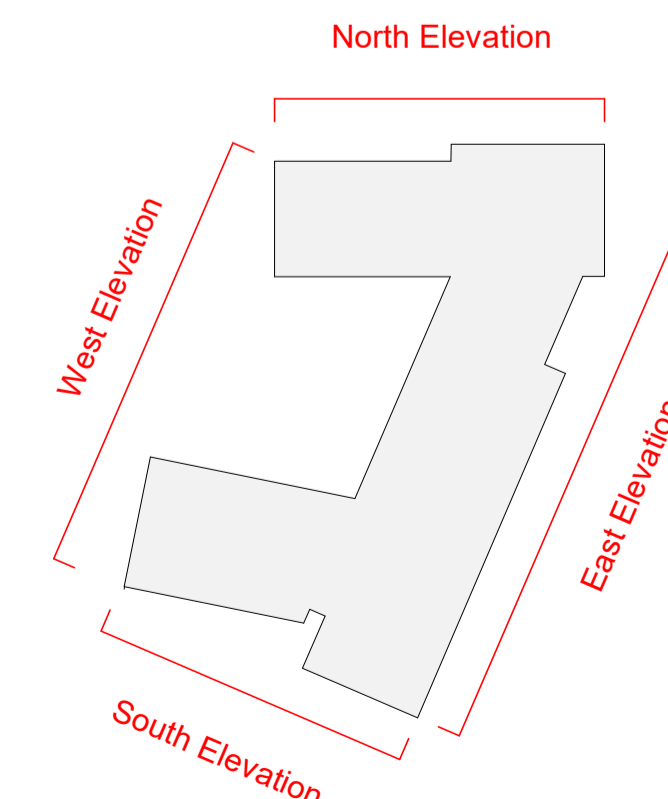

Do not scale from this drawing. Check all dimensions on site before ordering.