

 


Rev.	Date	By	Check	Appr.	Description
P1	20/11/20				Issue to Planning

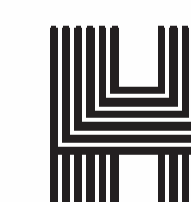

VISUAL SCALE 1:200 @ A1

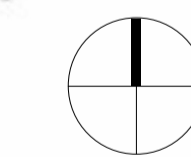

Haverstock LLP
 Studio 10, Cliff Road Studios
 Cliff Road, London NW1 9AN
 tel: +44 (0)20 7267 7676
 info@haverstock.com
 www.haverstock.com

Client:
West Sussex Council

Job Title:
Woodlands Meed College

Drawing Title:
Existing Ground Floor Plan

Job/ Dwg No/ Rev:
 1191 - HAV - ZZ -00 -DR -A - **1004 P.1**

Drawn: OJ
 Checked: SDR
 Appr: CB
 Date: 20/11/20

Drawing Status: Planning
 Scale(s): @ A1

Do not scale from this drawing. Check all dimensions on site before ordering.