



Rev.	Date	By	Check	Appr.	Description
P.1	11/09/20				Issued to Client
P.2	21/09/20				Issued to Team
P.3	14/10/20				Issued to Team
P.4	10/11/20				Issued to Team
P.5	11/11/20				Issued to Team
P.6	10/11/20				Issued to Planning

- General notes**
- Site Boundary
 - Retaining structure (indicative)
 - Retained site

 

VISUAL SCALE 1:200 @ A1

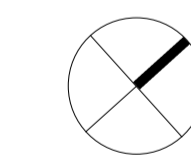

Haverstock LLP tel+44 (0)20 7267 7676
 Studio 10, Cliff Road Studios info@haverstock.com
 Cliff Road, London NW1 9AN www.haverstock.com

Client:
West Sussex Council

Job Title:
Woodlands Meed College

Drawing Title:
GA Ground Floor Plan (Level 00)

1 GA Ground Floor Plan - Level 00
1 : 200

Job/ Dwg No/ Rev:	1191 - HAV - ZZ -00 -DR -A -	1001 P.9
Drawn:	Checked:	Date:
OJ	SDR	20/11/20
Drawing Status: Planning	Appr:	Scale(s):
	CB	1:200 @ A1
Do not scale from this drawing: Check all dimensions on site before ordering.		1:200