

Rev.	Date	By	Check	Appr.	Description
P.1	20/11/20				Revised to Planning



East Elevation




North Elevation




South Elevation



West Elevation

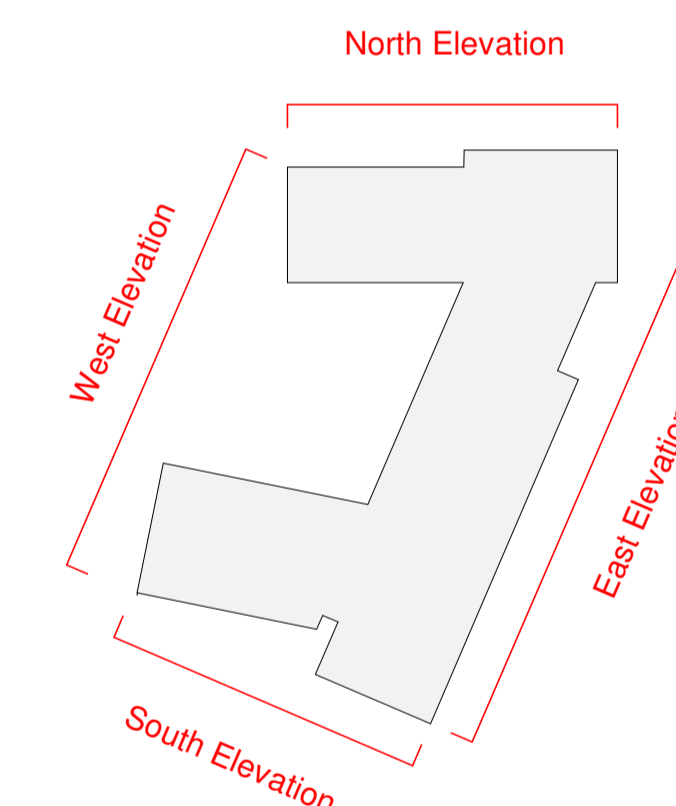

VISUAL SCALE 1:200 @ A1

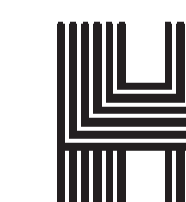

Haverstock LLP
 Studio 10, Cliff Road Studios
 Cliff Road, London NW1 9AN

tel+44 (0)20 7267 7676
 info@haverstock.com
 www.haverstock.com

Client:
West Sussex Council

Job Title:
Woodlands Meed College

Drawing Title:
Proposed Coloured GA Elevations

Job/ Dwg No/ Rev:
 1191 - HAV - ZZ - XX - DR - A - **2004 P.1**

Drawn:	Checked:	Appr:	Date:
OJ	SDR	CB	20/11/20

Drawing Status: **Planning** Scale(s):
1:200 @ A1
1:1000

Do not scale from this drawing. Check all dimensions on site before ordering.