
 
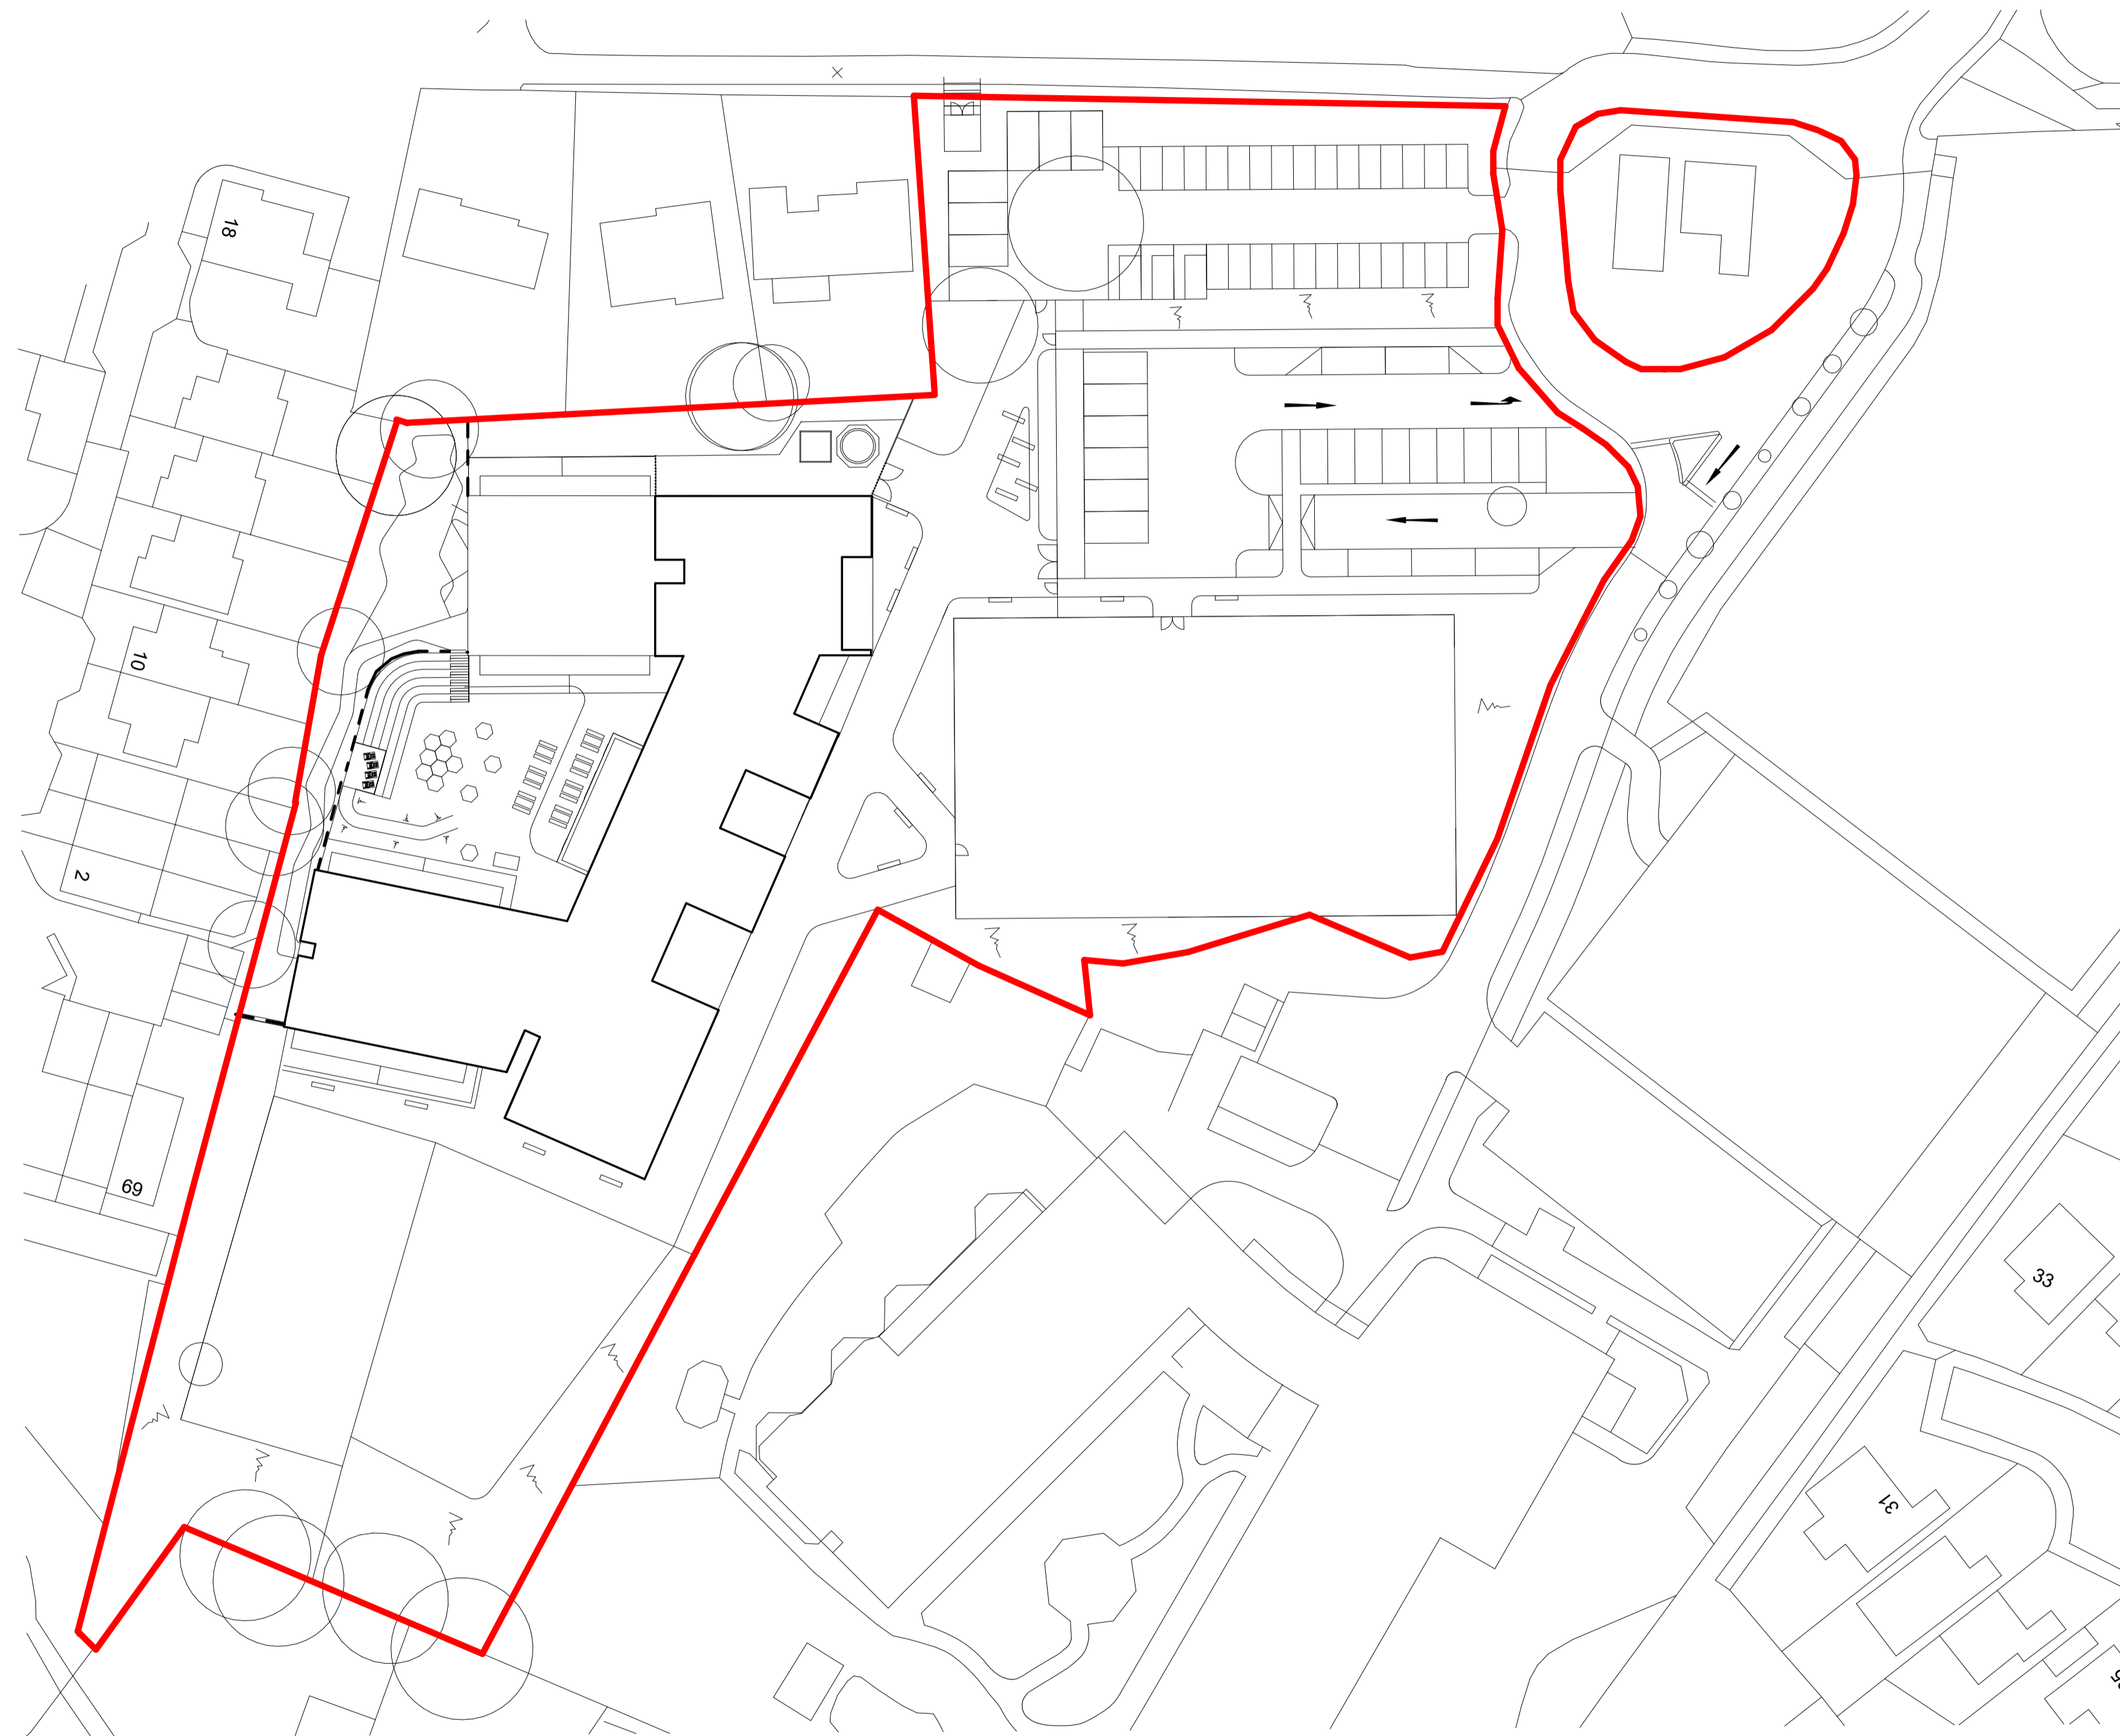



Rev.	Date	By	Check	Appr.	Description
P.1	20/11/20				Issue to Planning

Key:

 Site Boundary Line



VISUAL SCALE 1:500 @ A1

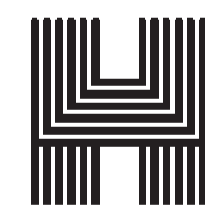

Haverstock LLP
 Studio 10, Cliff Road Studios
 Cliff Road, London NW1 9AN
 tel+44 (0)20 7267 7676
 info@haverstock.com
 www.haverstock.com

Client:
 West Sussex Council

Job Title:
 Woodlands Mead College

Drawing Title:
 Proposed Site Plan - (Block Plan)

1 Proposed Site Plan
 1 : 500

Job/ Dwg No/ Rev:
 1191 - HAV -ZZ -XX -DR -A - 1000 P.1

Drawn:	Checked:	Appr:	Date:
OJ	SDR	CB	20/11/20

Drawing Status: Planning **Scale(s):** 1:500 @ A1
 Do not scale from this drawing. Check all dimensions on site before ordering.