



East Elevation

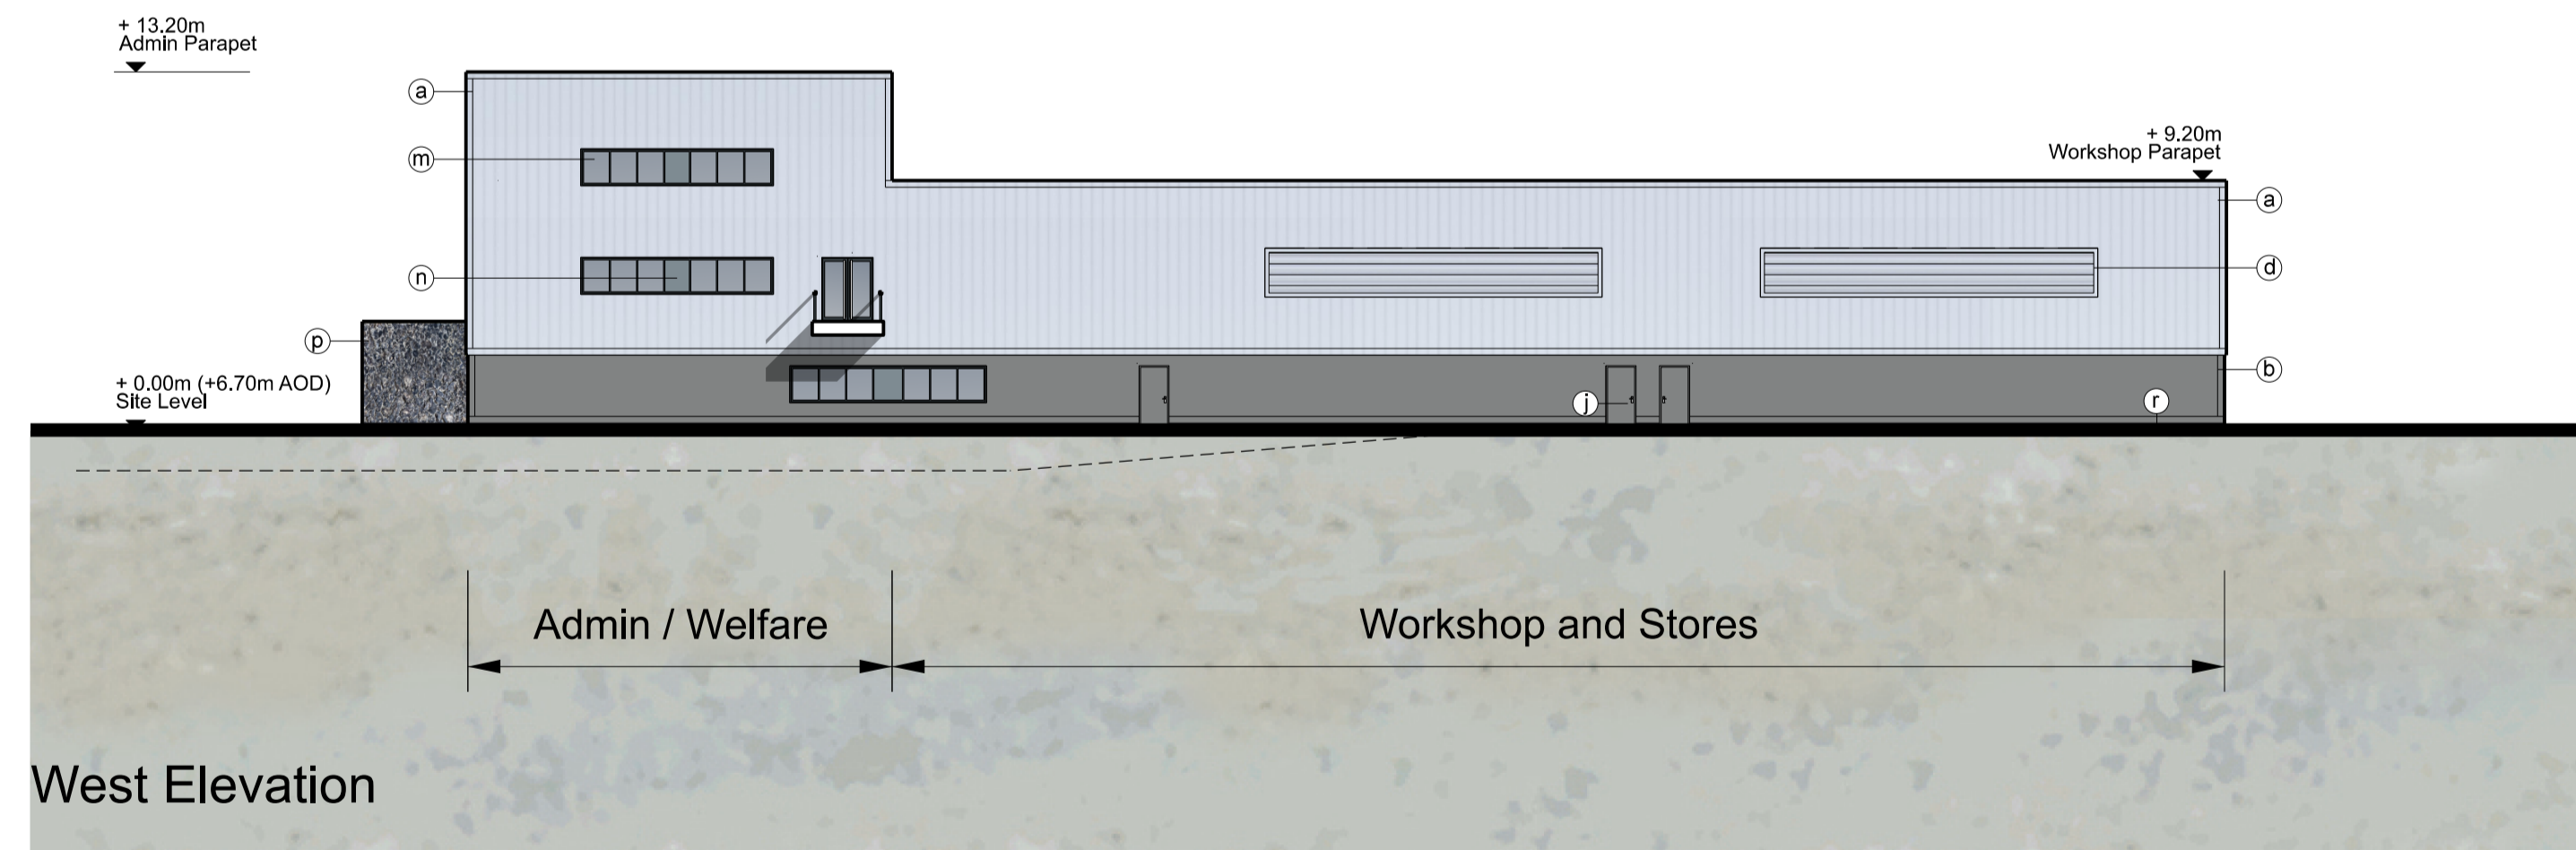

West Elevation

 

NOTE

- THIS DRAWING IS COPYRIGHT GSDA LTD.
- THE CONTRACTOR MUST NOT SCALE FROM THE DRAWING ALL DIMENSIONS TO BE TAKEN FROM DIMENSION STRINGS.
- WHERE ANY DISCREPANCIES ARE FOUND BETWEEN DIMENSIONS THESE MUST BE BROUGHT TO THE ATTENTION OF THE ARCHITECTS FOR RESOLUTION.
- WHERE DISCREPANCIES EXIST BETWEEN REFERENCE OR ASSEMBLY DRAWINGS & DETAIL DRAWINGS, THE LATTER TAKE PREFERENCE.

LEGEND

- Ⓐ Kalzip AluPlusPatina standing seam aluminium cladding and flashing Finish: Natural aluminium mill finish, standard
- Ⓑ Metal trapezoidal wall cladding / flashing Colour: Pure Grey (RAL 000 55 00)
- Ⓒ Metal trapezoidal profile roof cladding Colour: Albatross (RAL 240 80 05)
- Ⓓ PPC aluminium louvers with integrated access door, Colour / Finish: Seren Silver
- Ⓔ PPC aluminium louvers, Colour / Finish: Pure Grey (RAL 000 55 00)
- Ⓕ Metal roller shutter doors Colour / Finish: Seren Silver
- Ⓖ Metal roller shutter doors Colour / Finish: Pure Grey (RAL 000 55 00)
- Ⓗ PPC metal personnel doors Colour: Seren Silver
- Ⓙ PPC metal personnel doors Colour: Pure Grey (RAL 000 55 00)
- Ⓚ PPC metal stack casing, metal ducting, tanks and silos Colour: Oyster (RAL 7035)
- Ⓛ PPC metal stack casing, metal ducting, tanks and silos Colour: Albatross (RAL 240 80 05)
- Ⓜ PPC aluminium framed curtain walling, glazing and personnel doors Colour: Anthracite (RAL 7016)
- Ⓝ Curtain walling glass spandrel panels Colour: Alaska Grey (RAL 7000)
- Ⓞ Knapped Flint Wall
- Ⓟ In situ / pre fab concrete plinths, / bunds / retaining walls etc
- Ⓠ Engineering brick plinth Colour: Staffordshire Slate Blue Smooth (from Ibstock)
- Ⓡ Flat roofing - Single ply membrane system, Colour: Lead Grey
- Ⓢ Glass entrance canopy and bike shelter canopy
- Ⓣ Galvanised steel
- Ⓤ Bespoke PPC flat metal cladding panels and feature railings Colour: Anthracite (RAL 7016)
- Ⓡ Metal paladin security fencing Colour: Anthracite (RAL 7016)
- Ⓧ Timber acoustic fence with concrete posts
- Ⓨ Gabion walls
- Ⓩ Polycarbonate wall and roof panels Colour: Clear

Note: All materials, finishes and colours will be as stated or similar approved.

PROJECT		FORD CIRCULAR TECHNOLOGY PARK					
DRAWING		Workshop and Admin Welfare Hidden Elevations					
FOR PLANNING		-	21/03/16	Issued for planning			
1:250@A1 SCALE	21/03/16 DATE						
1404 PL306 DWG. NO.	- REVISION						

**GSDA**  
 GARRY STEWART DESIGN ASSOCIATES  
 Highlands House, Office 300A, 165 The Broadway, Wimbledon, London, SW19 1NE  
 T. 020 8544 8085