




North Elevation

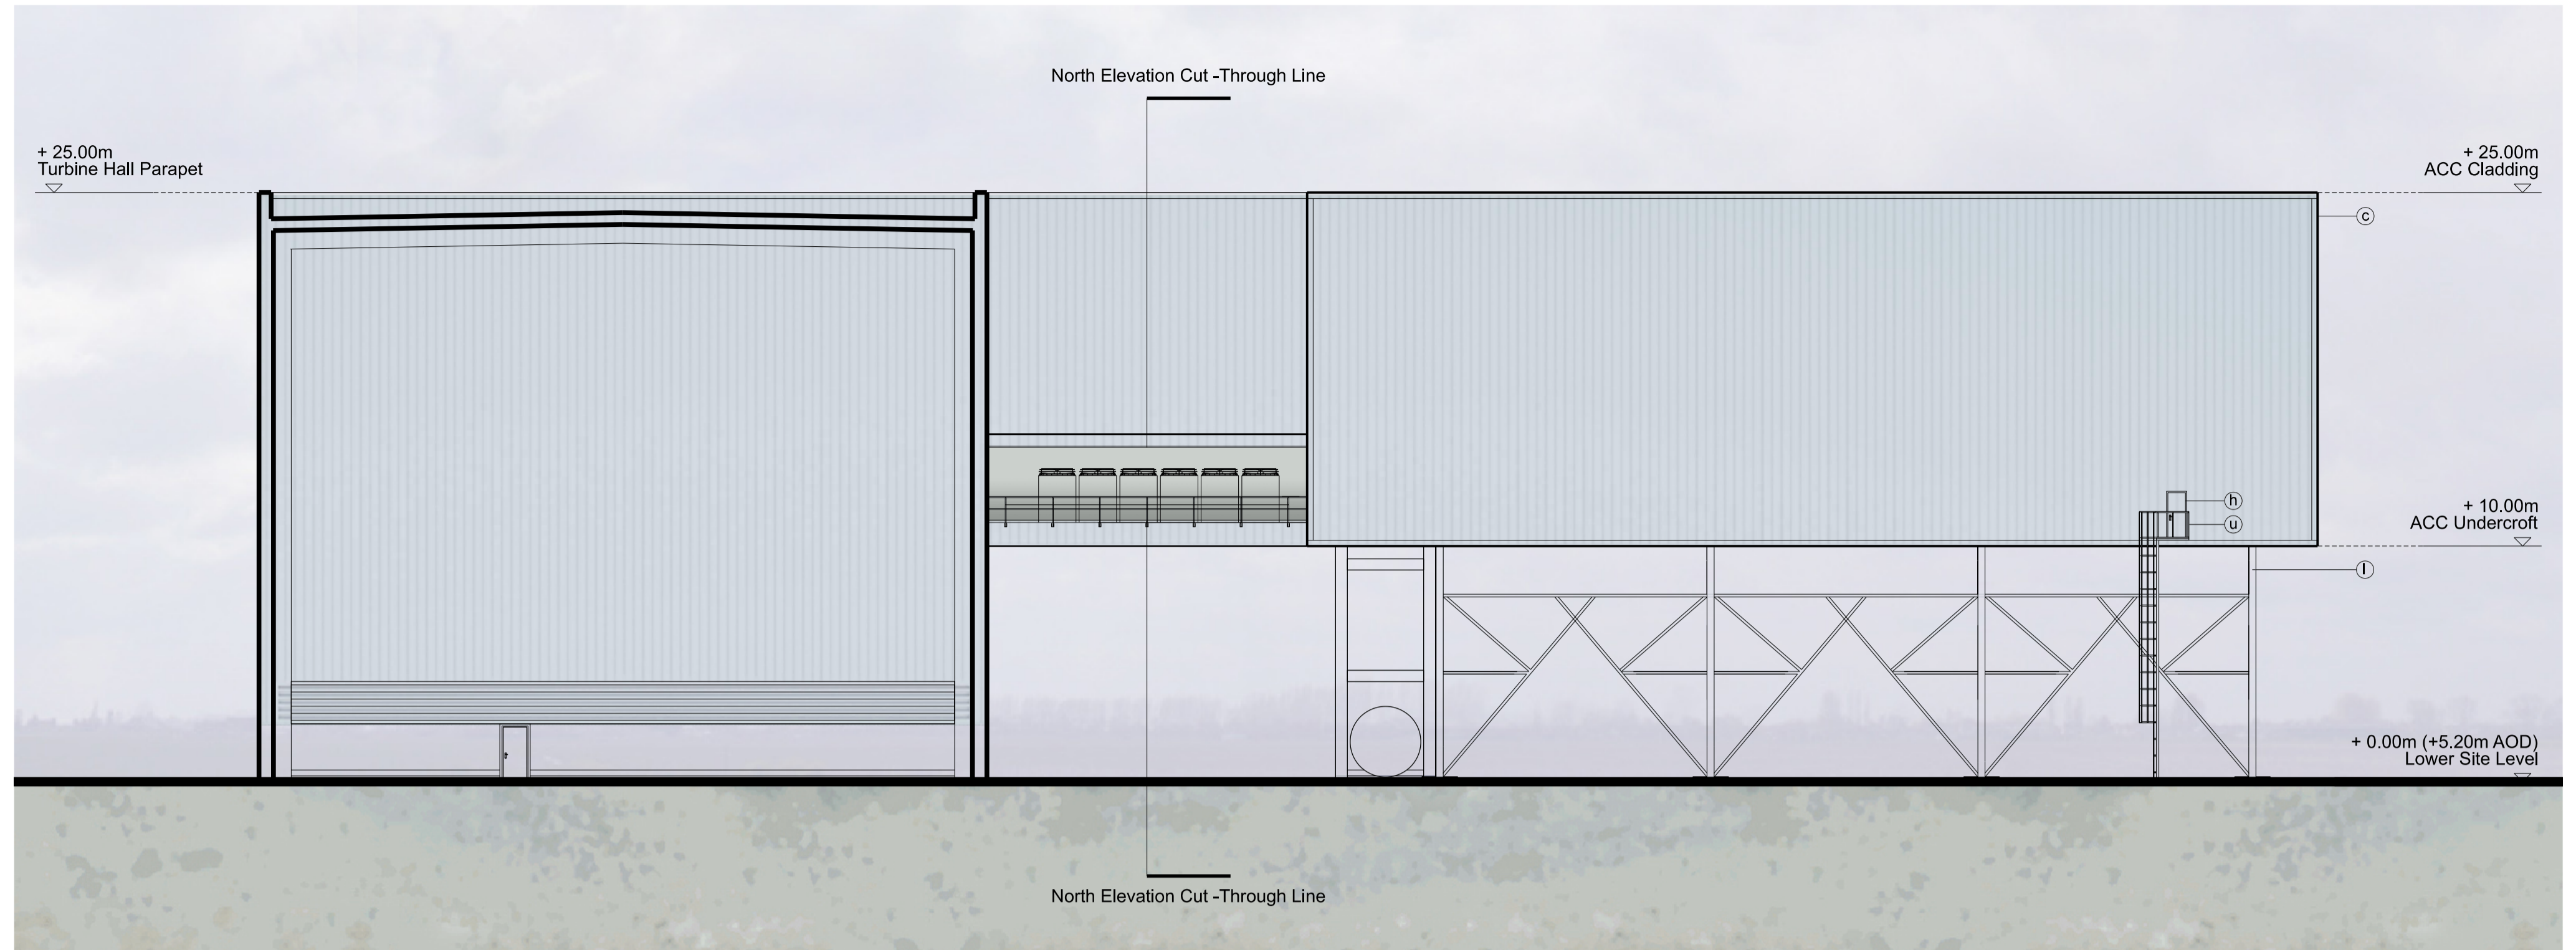


East Elevation

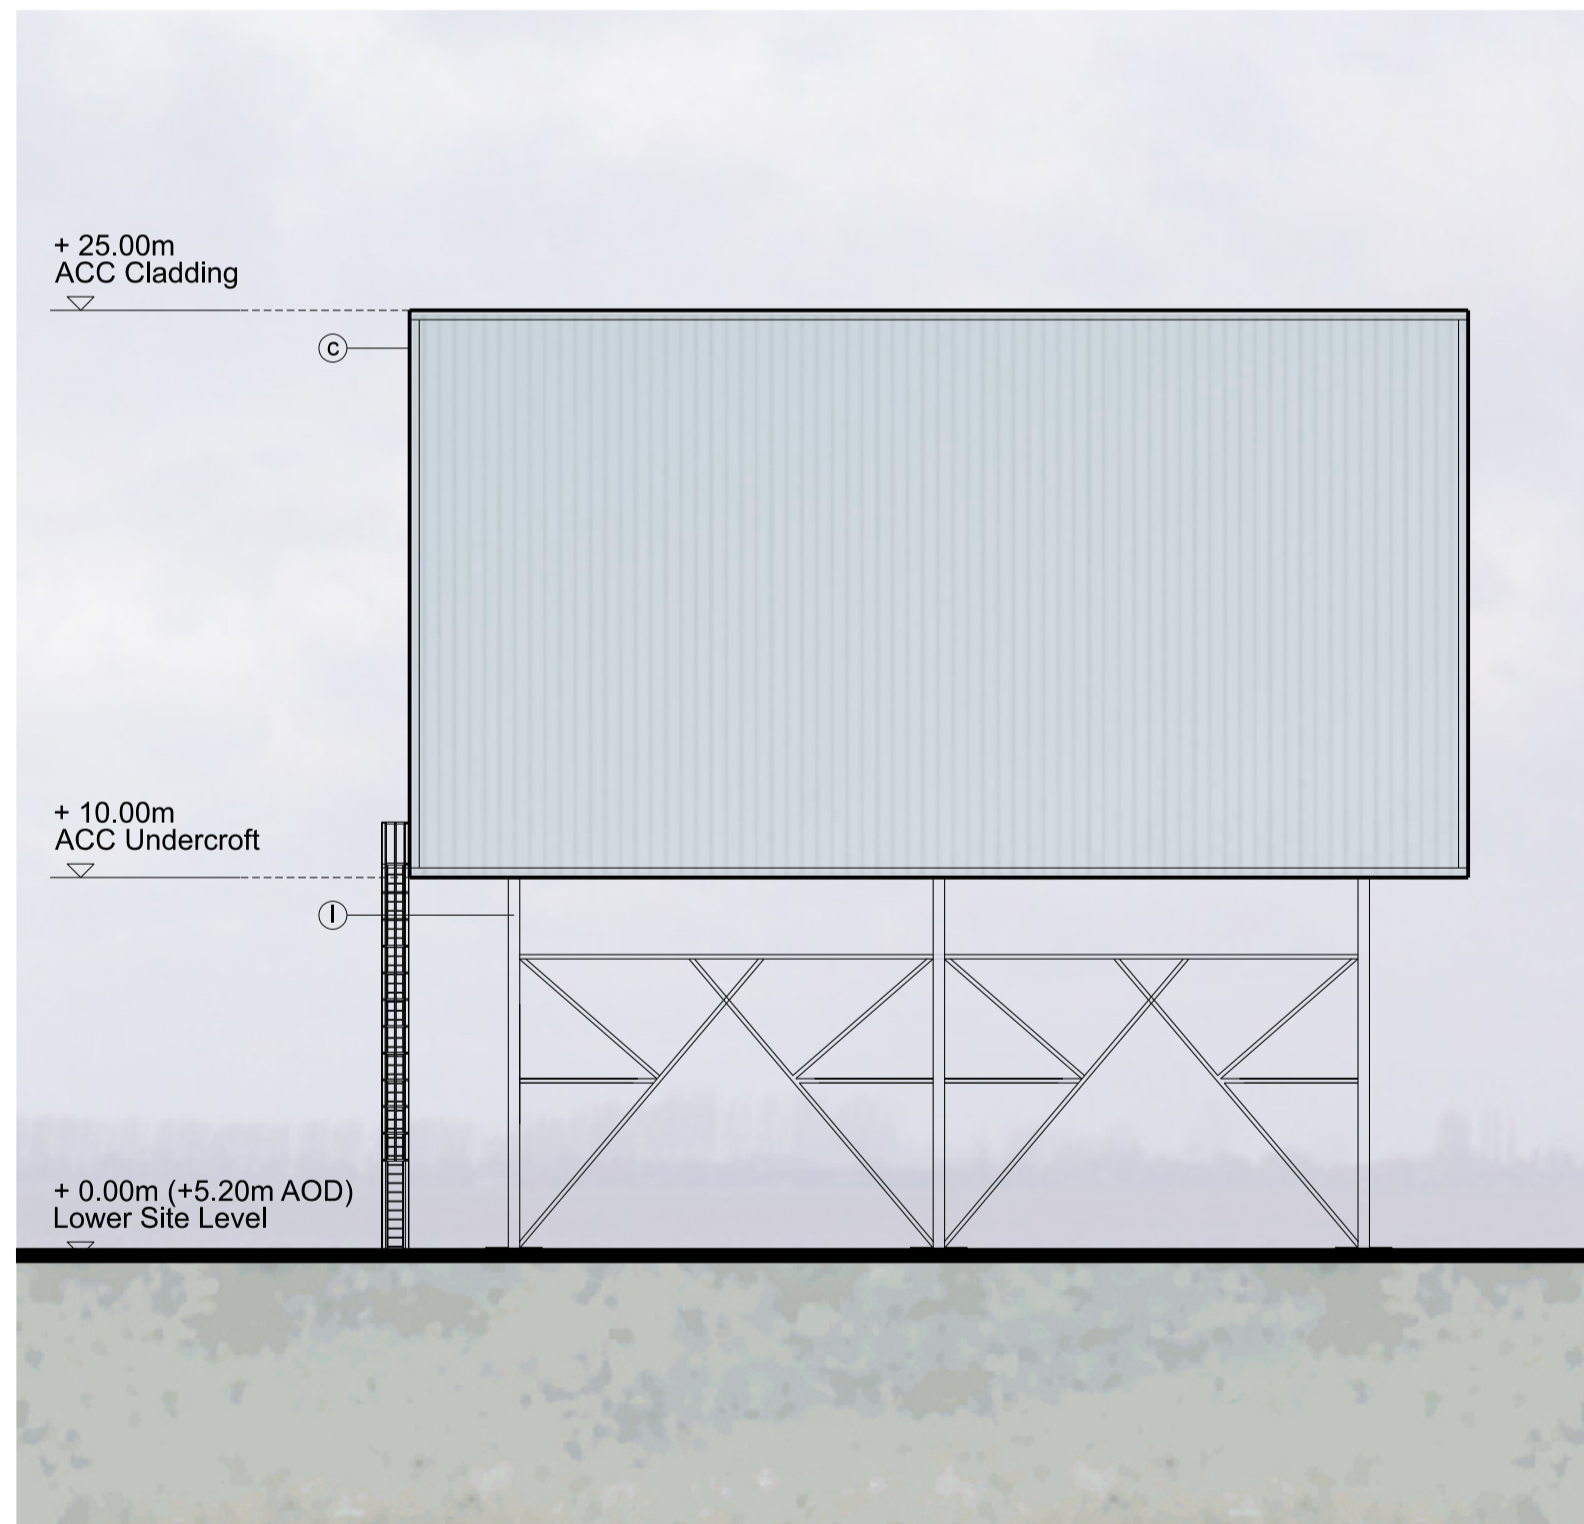

South Elevation

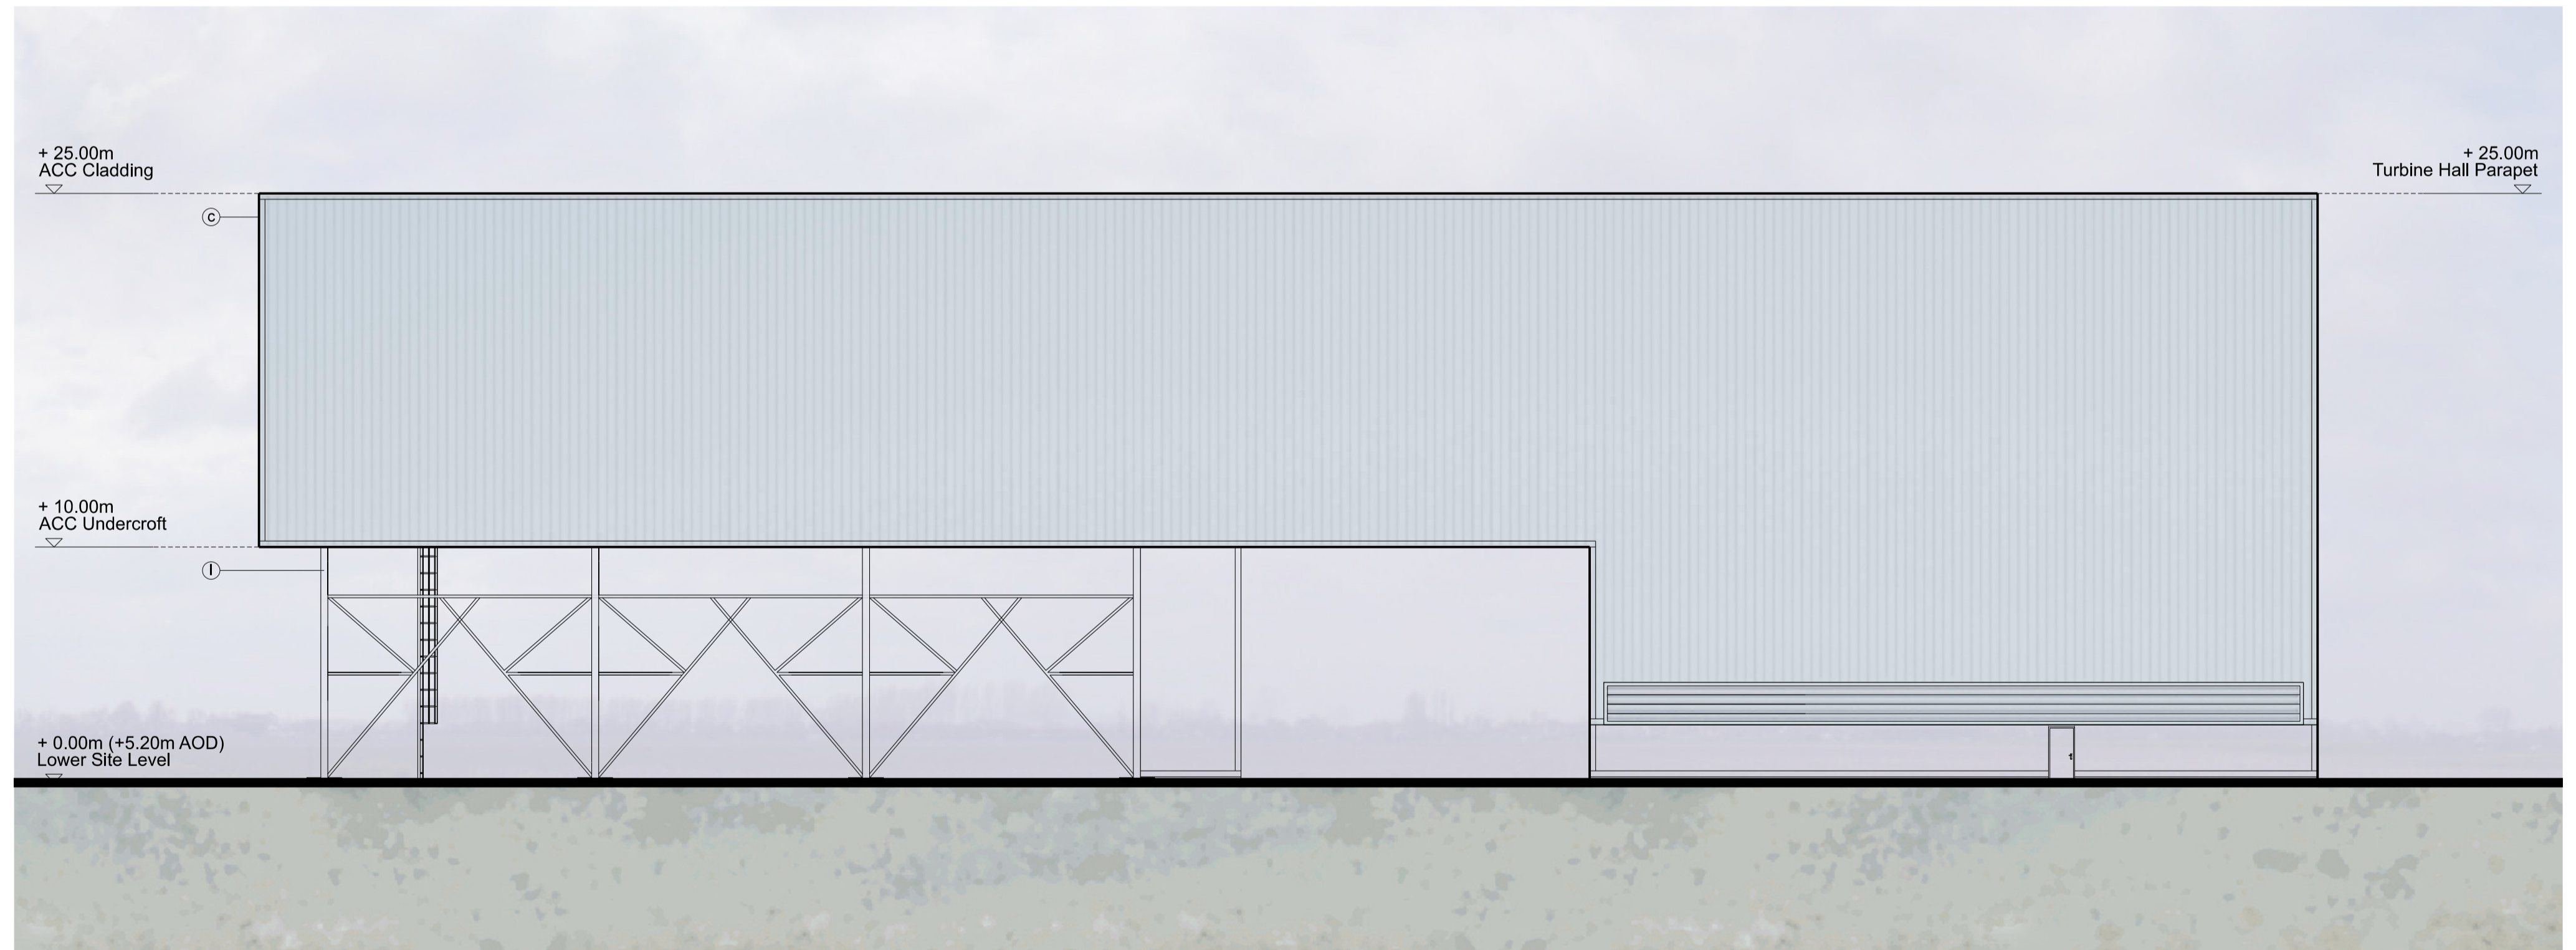

West Elevation

 

NOTE

- THIS DRAWING IS COPYRIGHT GSDA LTD.
- THE CONTRACTOR MUST NOT SCALE FROM THE DRAWING ALL DIMENSIONS TO BE TAKEN FROM DIMENSION STRINGS.
- WHERE ANY DISCREPANCIES ARE FOUND BETWEEN DIMENSIONS THESE MUST BE BROUGHT TO THE ATTENTION OF THE ARCHITECTS FOR RESOLUTION.
- WHERE DISCREPANCIES EXIST BETWEEN REFERENCE OR ASSEMBLY DRAWINGS & DETAIL DRAWINGS, THE LATTER TAKE PREFERENCE.

LEGEND

- Ⓐ Kalzip AluPlusPatina standing seam aluminium cladding and flashing Finish: Natural aluminium mill finish, standard
- Ⓑ Metal trapezoidal wall cladding / flashing Colour: Pure Grey (RAL 000 55 00)
- Ⓒ Metal trapezoidal profile roof cladding Colour: Albatross (RAL 240 80 05)
- Ⓓ PPC aluminium louvres with integrated access door, Colour / Finish: Seren Silver
- Ⓔ PPC aluminium louvres, Colour / Finish: Pure Grey (RAL 000 55 00)
- Ⓕ Metal roller shutter doors Colour / Finish: Seren Silver
- Ⓖ Metal roller shutter doors Colour / Finish: Pure Grey (RAL 000 55 00)
- Ⓗ PPC metal personnel doors Colour: Seren Silver
- Ⓙ PPC metal personnel doors Colour: Pure Grey (RAL 000 55 00)
- Ⓚ PPC metal stack casing, metal ducting, tanks and silos Colour: Oyster (RAL 7035)
- Ⓛ PPC metal stack casing, metal ducting, tanks and silos Colour: Albatross (RAL 240 80 05)
- Ⓜ PPC aluminium framed curtain walling, glazing and personnel doors Colour: Anthracite (RAL 7016)
- Ⓝ Curtain walling glass spandrel panels Colour: Alaska Grey (RAL 7000)
- Ⓟ Knapped Flint Wall
- Ⓡ In situ / pre fab concrete plinths, bunds / retaining walls etc
- Ⓢ Engineering brick plinth Colour: Staffordshire Slate Blue Smooth (from Ibstock)
- Ⓣ Flat roofing - Single ply membrane system, Colour: Lead Grey
- Ⓤ Glass entrance canopy and bike shelter canopy
- Ⓡ Galvanised steel
- Ⓟ Bespoke PPC flat metal cladding panels and feature railings Colour: Anthracite (RAL 7016)
- Ⓡ Metal paladin security fencing Colour: Anthracite (RAL 7016)
- Ⓡ Timber acoustic fence with concrete posts
- Ⓡ Gabion walls
- Ⓡ Polycarbonate wall and roof panels Colour: Clear

Note: All materials, finishes and colours will be as stated or similar approved.

PROJECT		FORD CIRCULAR TECHNOLOGY PARK			
DRAWING		ACC Elevations			
FOR PLANNING		-	21/03/16	Issued for planning	
1:200@A1	21/03/16				
SCALE	DATE				
1404 PL350	-				
DWG. NO.	REVISION				

**GSDA**  
GARRY STEWART DESIGN ASSOCIATES  
Highlands House, Office 300A, 165 The Broadway, Wimbledon, London, SW19 1NE  
T. 020 8544 8085