




Roof Plan

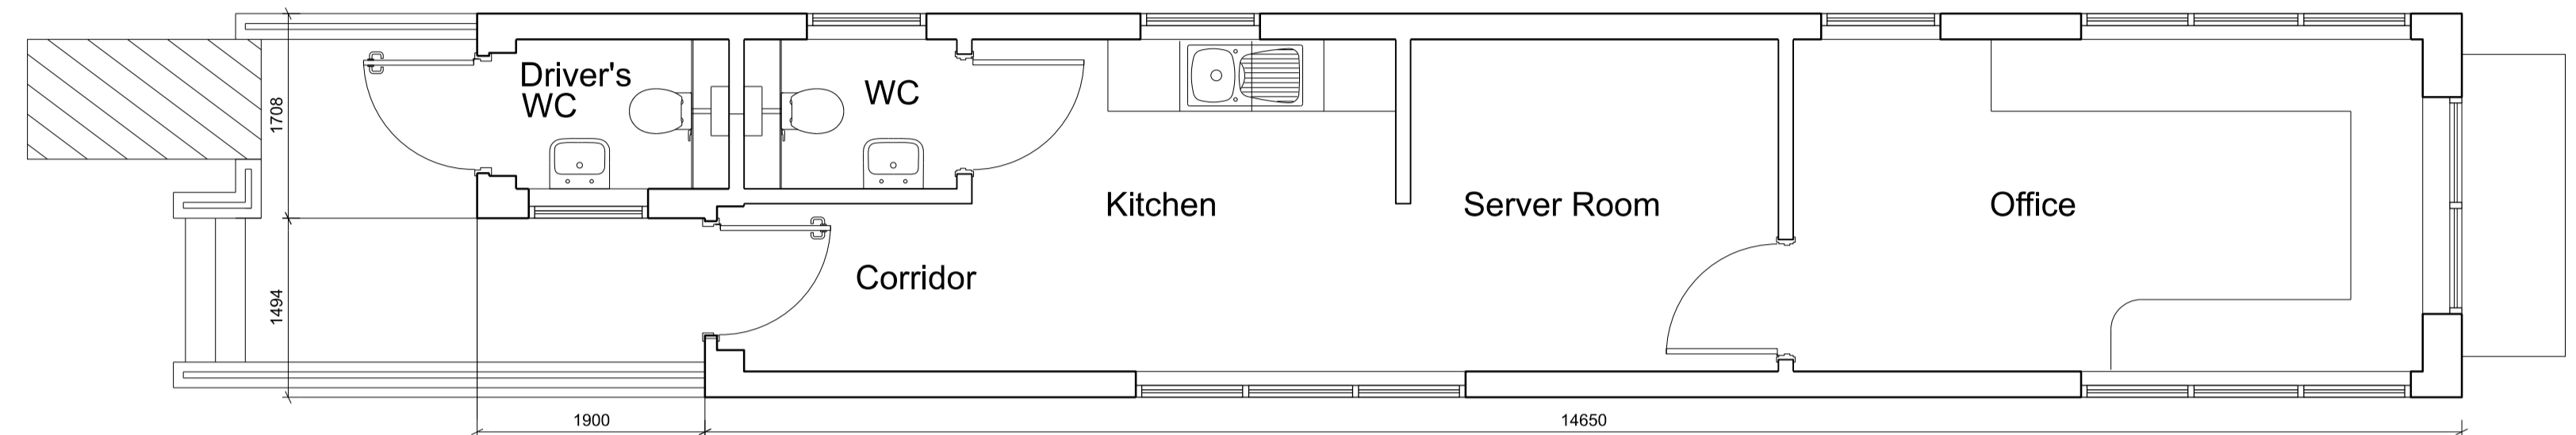


Internal Layout Plan

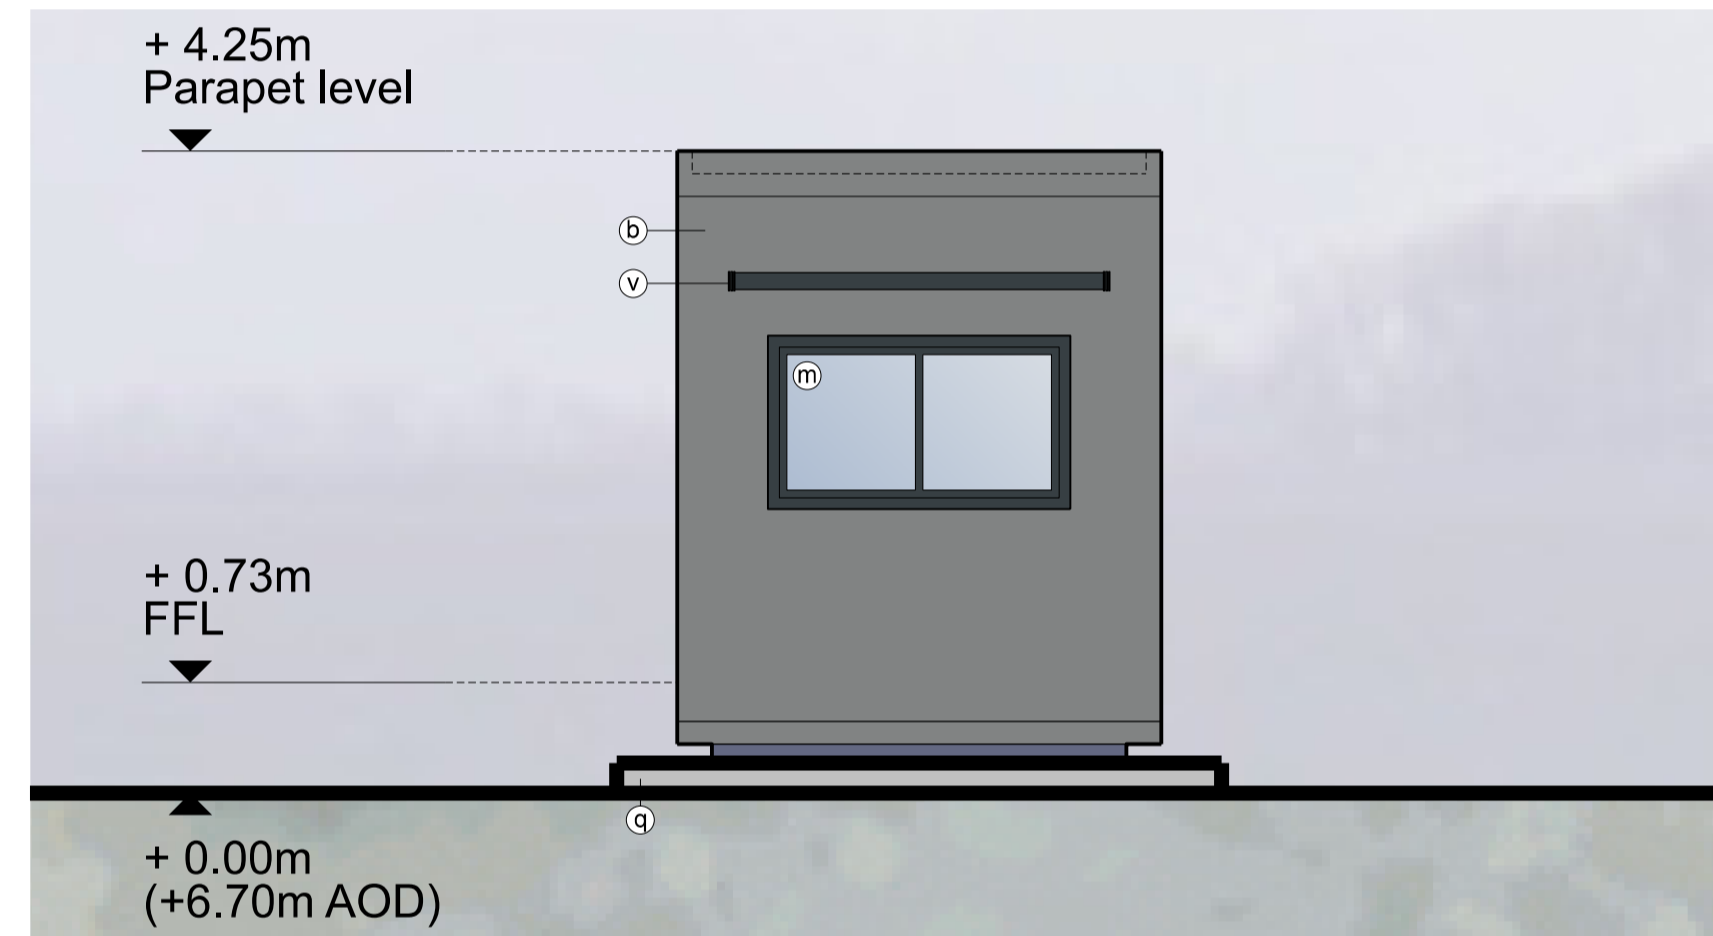


East Elevation

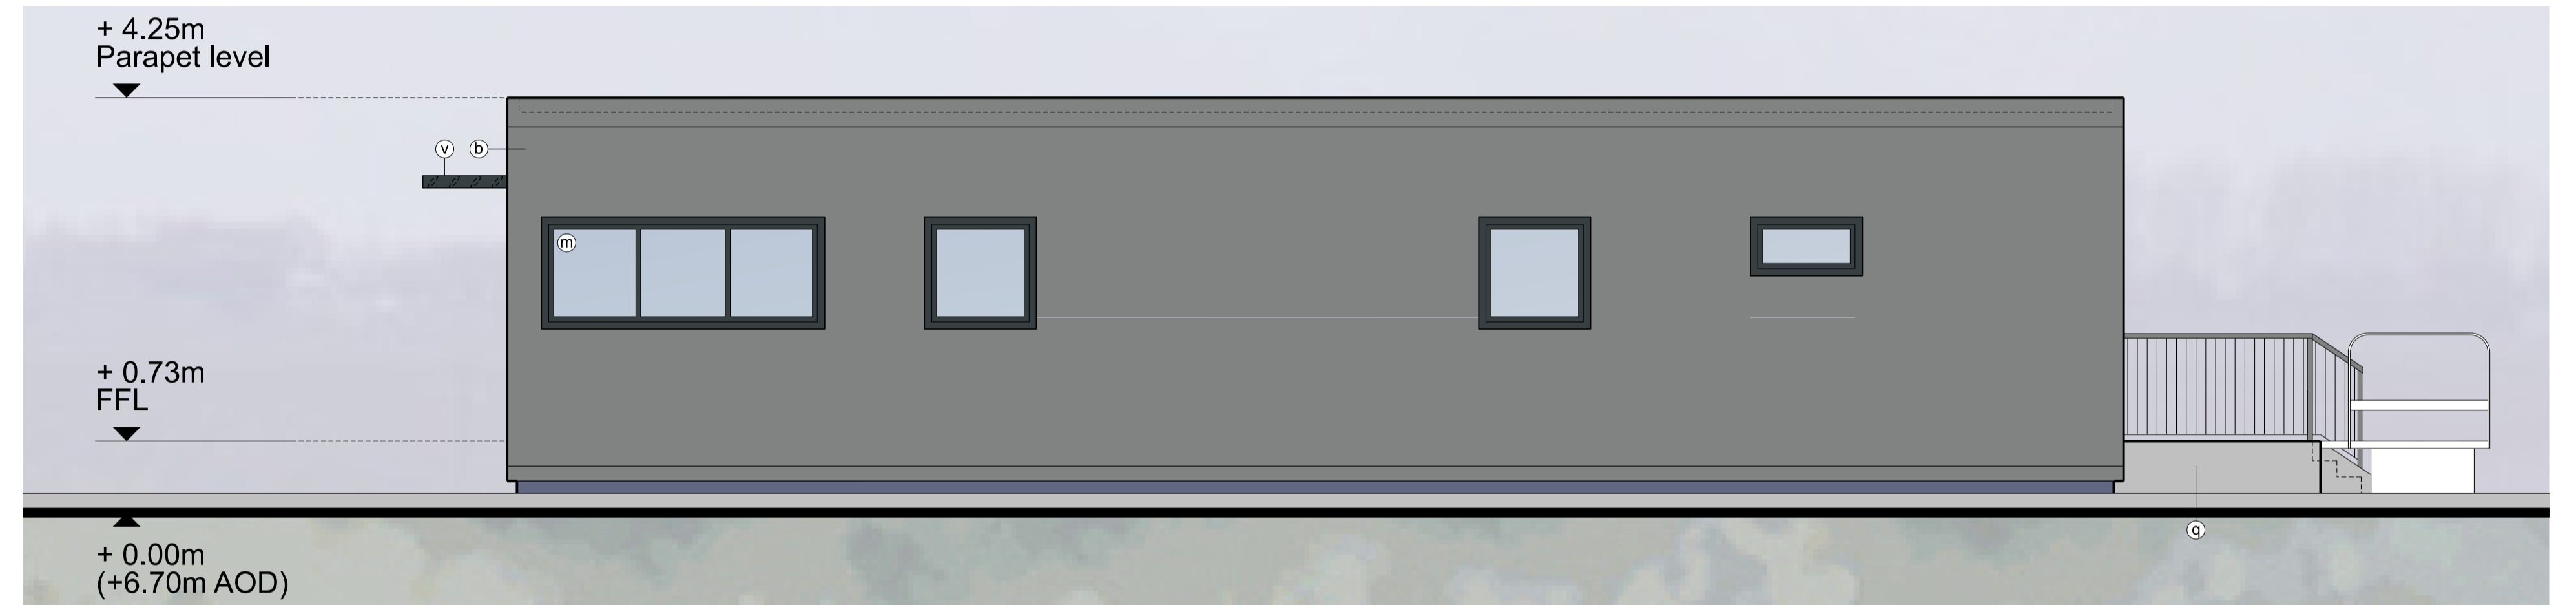


North Elevation

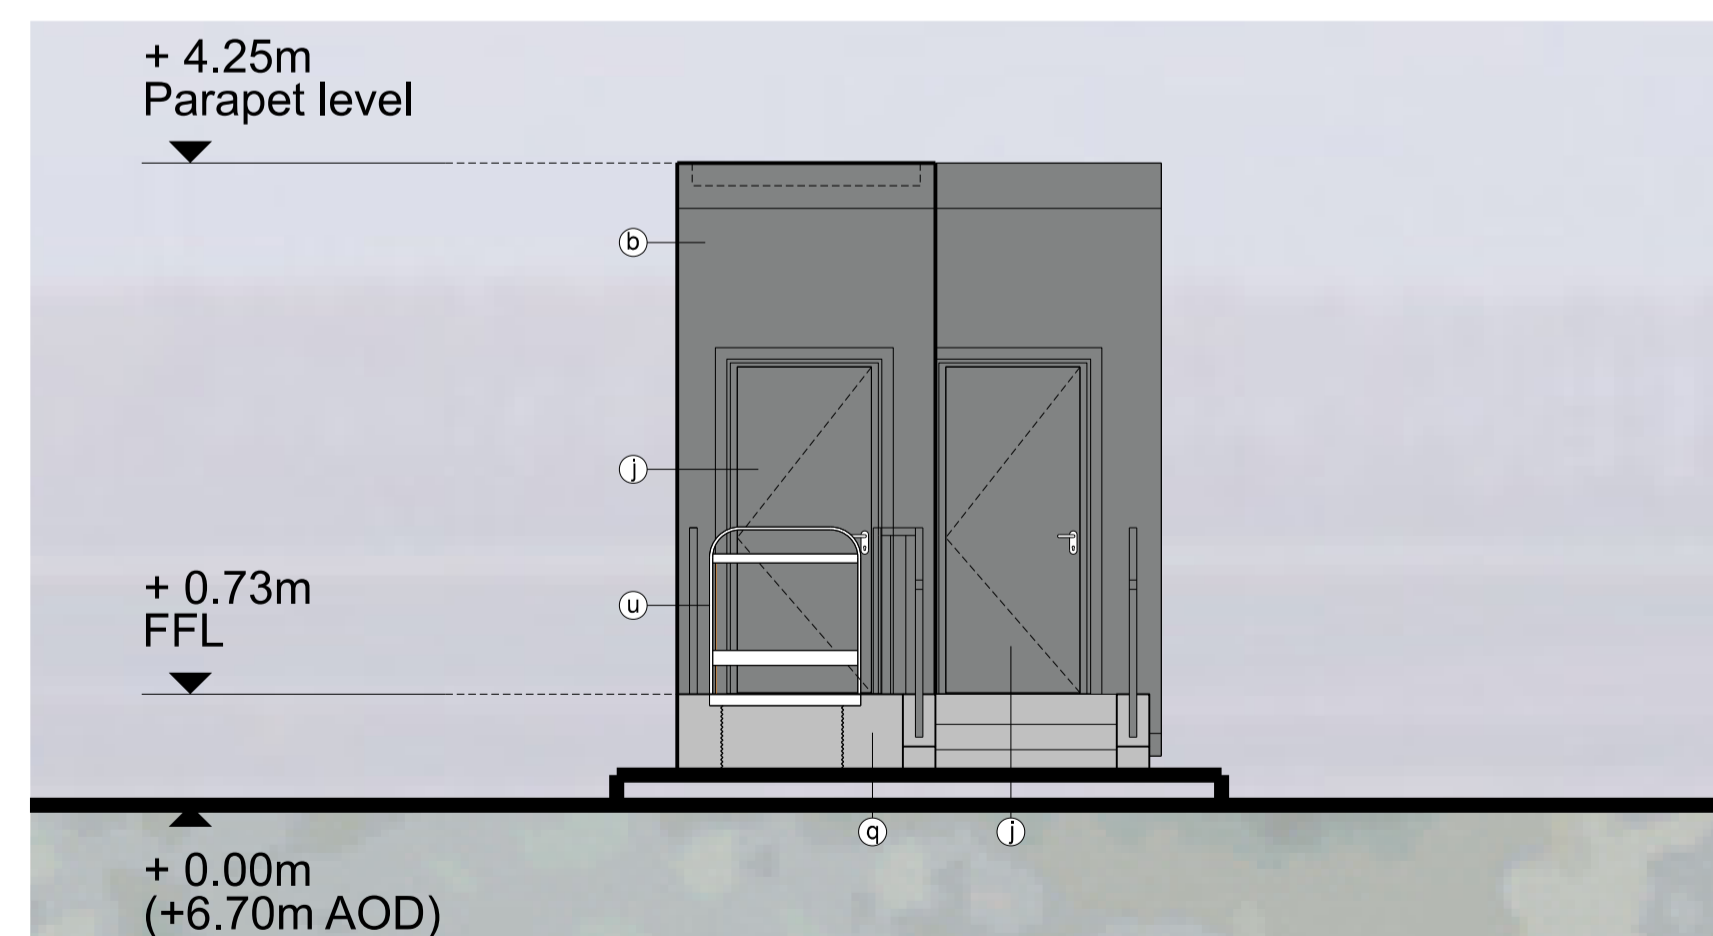

West Elevation

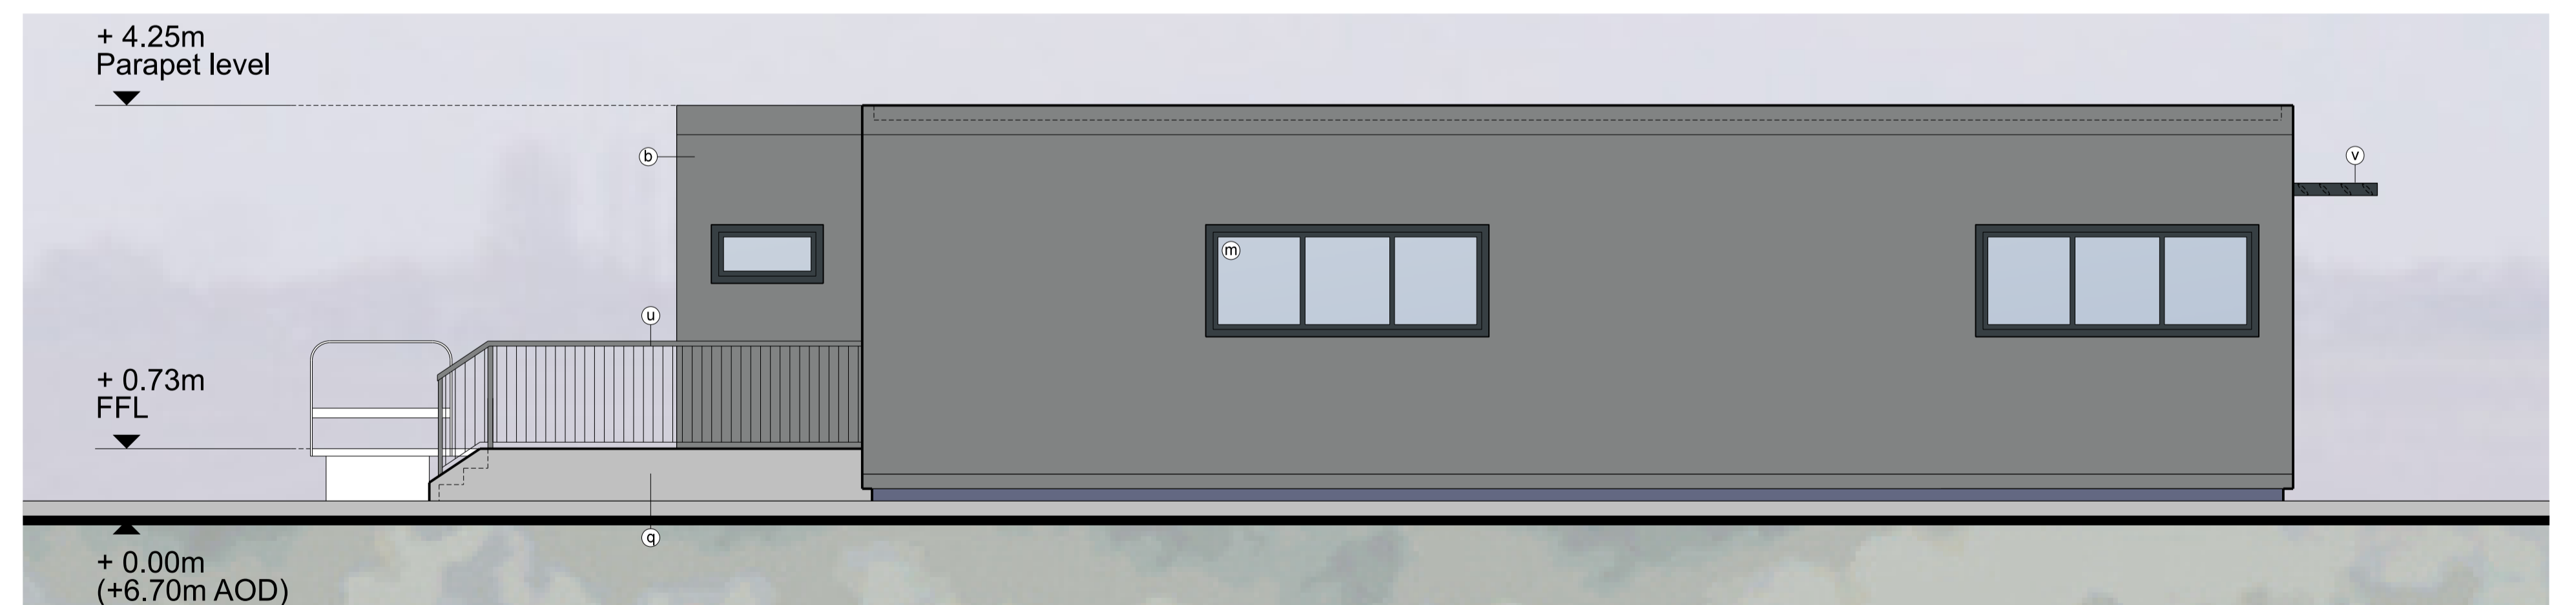

South Elevation

 

- NOTE**
- THIS DRAWING IS COPYRIGHT GSDA LTD.
  - THE CONTRACTOR MUST NOT SCALE FROM THE DRAWING ALL DIMENSIONS TO BE TAKEN FROM DIMENSION STRINGS.
  - WHERE ANY DISCREPANCIES ARE FOUND BETWEEN DIMENSIONS THESE MUST BE BROUGHT TO THE ATTENTION OF THE ARCHITECTS FOR RESOLUTION.
  - WHERE DISCREPANCIES EXIST BETWEEN REFERENCE OR ASSEMBLY DRAWINGS & DETAIL DRAWINGS, THE LATTER TAKE PREFERENCE.

**LEGEND**

- Ⓐ Kalzip AluPlusPatina standing seam aluminium cladding and flashing Finish: Natural aluminium mill finish, standard
- Ⓑ Metal trapezoidal wall cladding / flashing Colour: Pure Grey (RAL 000 55 00)
- Ⓒ Metal trapezoidal profile roof cladding Colour: Albatross (RAL 240 80 05)
- Ⓓ PPC aluminium louvers with integrated access door, Colour / Finish: Seren Silver
- Ⓔ PPC aluminium louvers, Colour / Finish: Pure Grey (RAL 000 55 00)
- Ⓛ Metal roller shutter doors Colour / Finish: Seren Silver
- Ⓜ Metal roller shutter doors Colour / Finish: Pure Grey (RAL 000 55 00)
- Ⓝ PPC metal personnel doors Colour: Seren Silver
- Ⓟ PPC metal personnel doors Colour: Pure Grey (RAL 000 55 00)
- Ⓠ PPC metal stack casing, metal ducting, tanks and silos Colour: Oyster (RAL 7035)
- Ⓡ PPC metal stack casing, metal ducting, tanks and silos Colour: Albatross (RAL 240 80 05)
- Ⓢ PPC aluminium framed curtain walling, glazing and personnel doors Colour: Anthracite (RAL 7016)
- Ⓣ Metal roller shutter doors Colour / Finish: Pure Grey (RAL 000 55 00)
- Ⓤ Knapped Flint Wall
- Ⓥ In situ / pre fab concrete plinths, / bunds / retaining walls etc
- Ⓦ Engineering brick plinth Colour: Staffordshire Slate Blue Smooth (from lbstock)
- Ⓧ Flat roofing - Single ply membrane system, Colour: Lead Grey
- Ⓨ Glass entrance canopy and bike shelter canopy
- Ⓩ Galvanised steel
- ⓐ Bespoke PPC flat metal cladding panels and feature railings Colour: Anthracite (RAL 7016)
- ⓑ Metal paladin security fencing Colour: Anthracite (RAL 7016)
- ⓓ Timber acoustic fence with concrete posts
- ⓔ Gabion walls
- ⓕ Polycarbonate wall and roof panels Colour: Clear

Note: All materials, finishes and colours will be as stated or similar approved.

PROJECT		FORD CIRCULAR TECHNOLOGY PARK	
DRAWING		ERF Weighbridge Gatehouse Plans and Elevations	
FOR PLANNING		-	21/03/16 Issued for planning
1:50@A1, 1:100@A3	SCALE	21/03/16	DATE
1404 PL351	DWG. NO.	-	REVISION

**GSDA**  
GARRY STEWART DESIGN ASSOCIATES  
Highlands House, Office 300A, 165 The Broadway, Wimbledon, London, SW19 1NE  
T. 020 8544 8085