




North Elevation

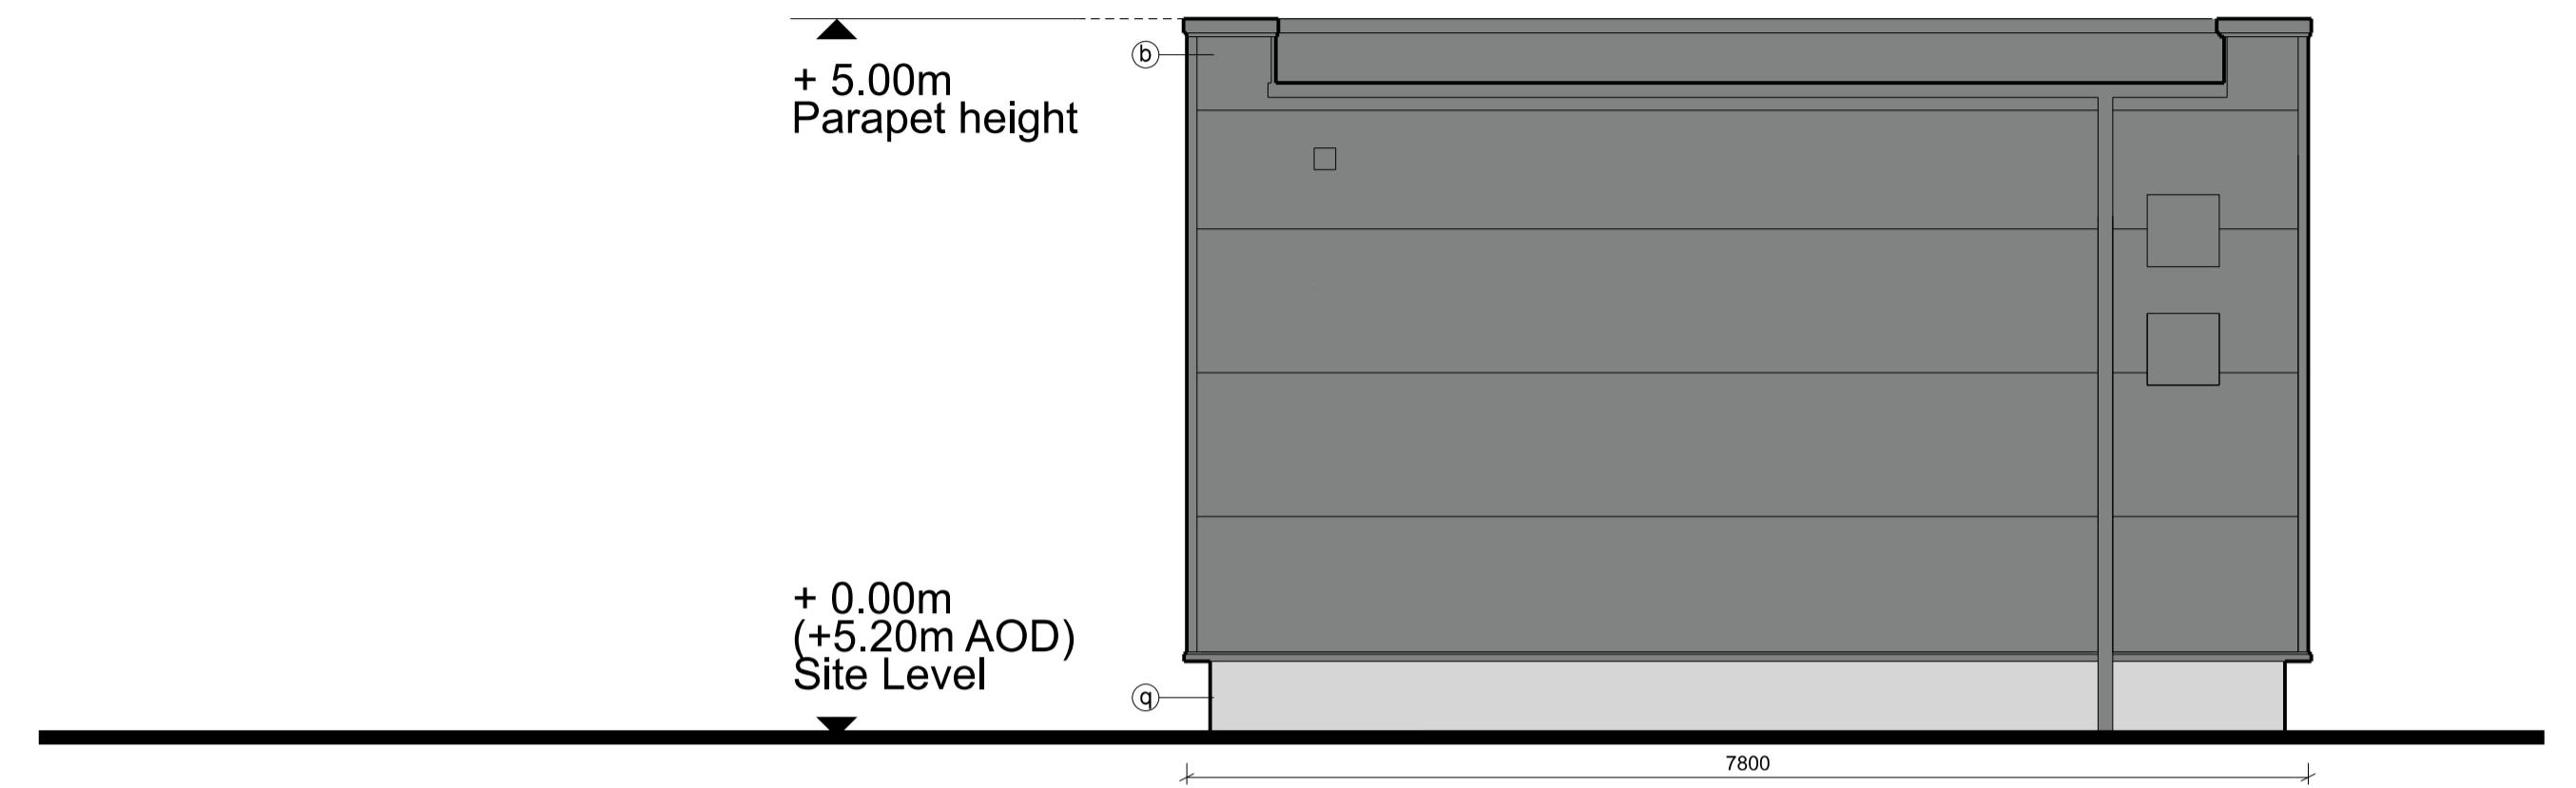


East Elevation

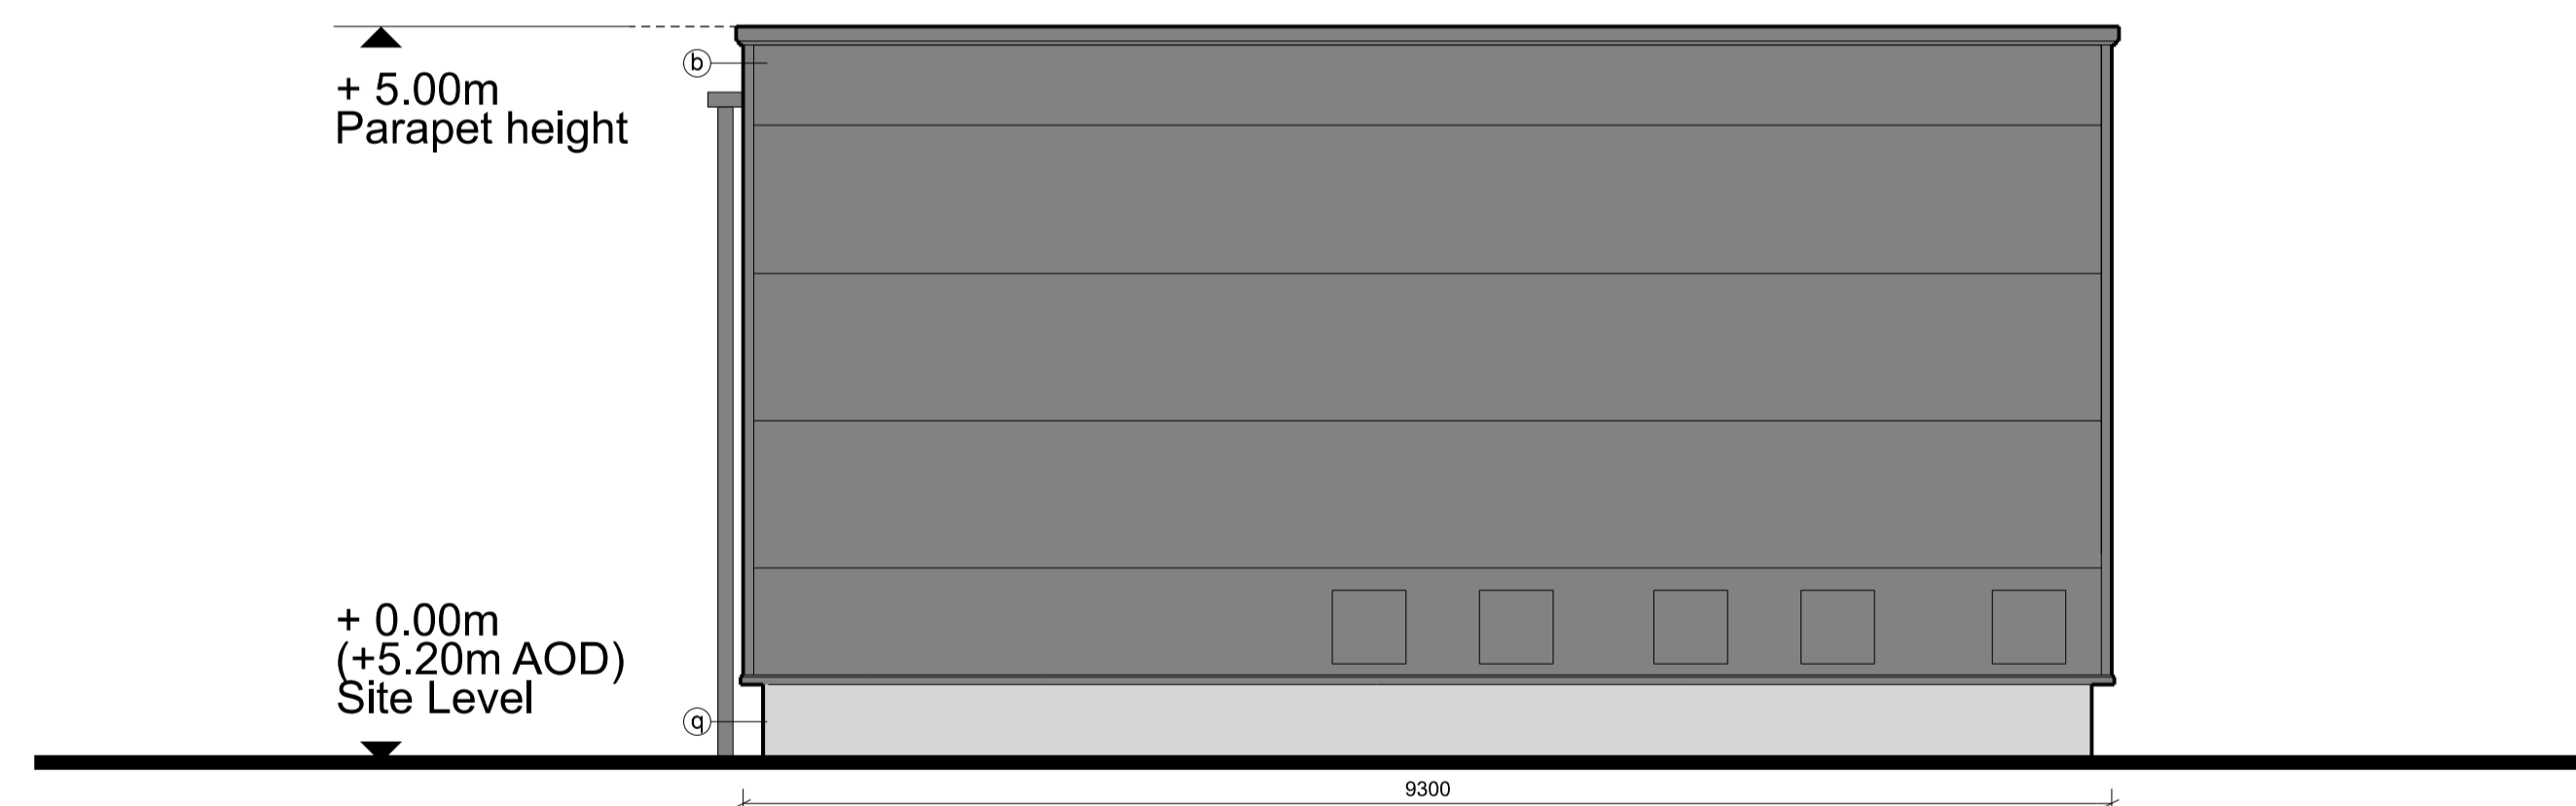

South Elevation

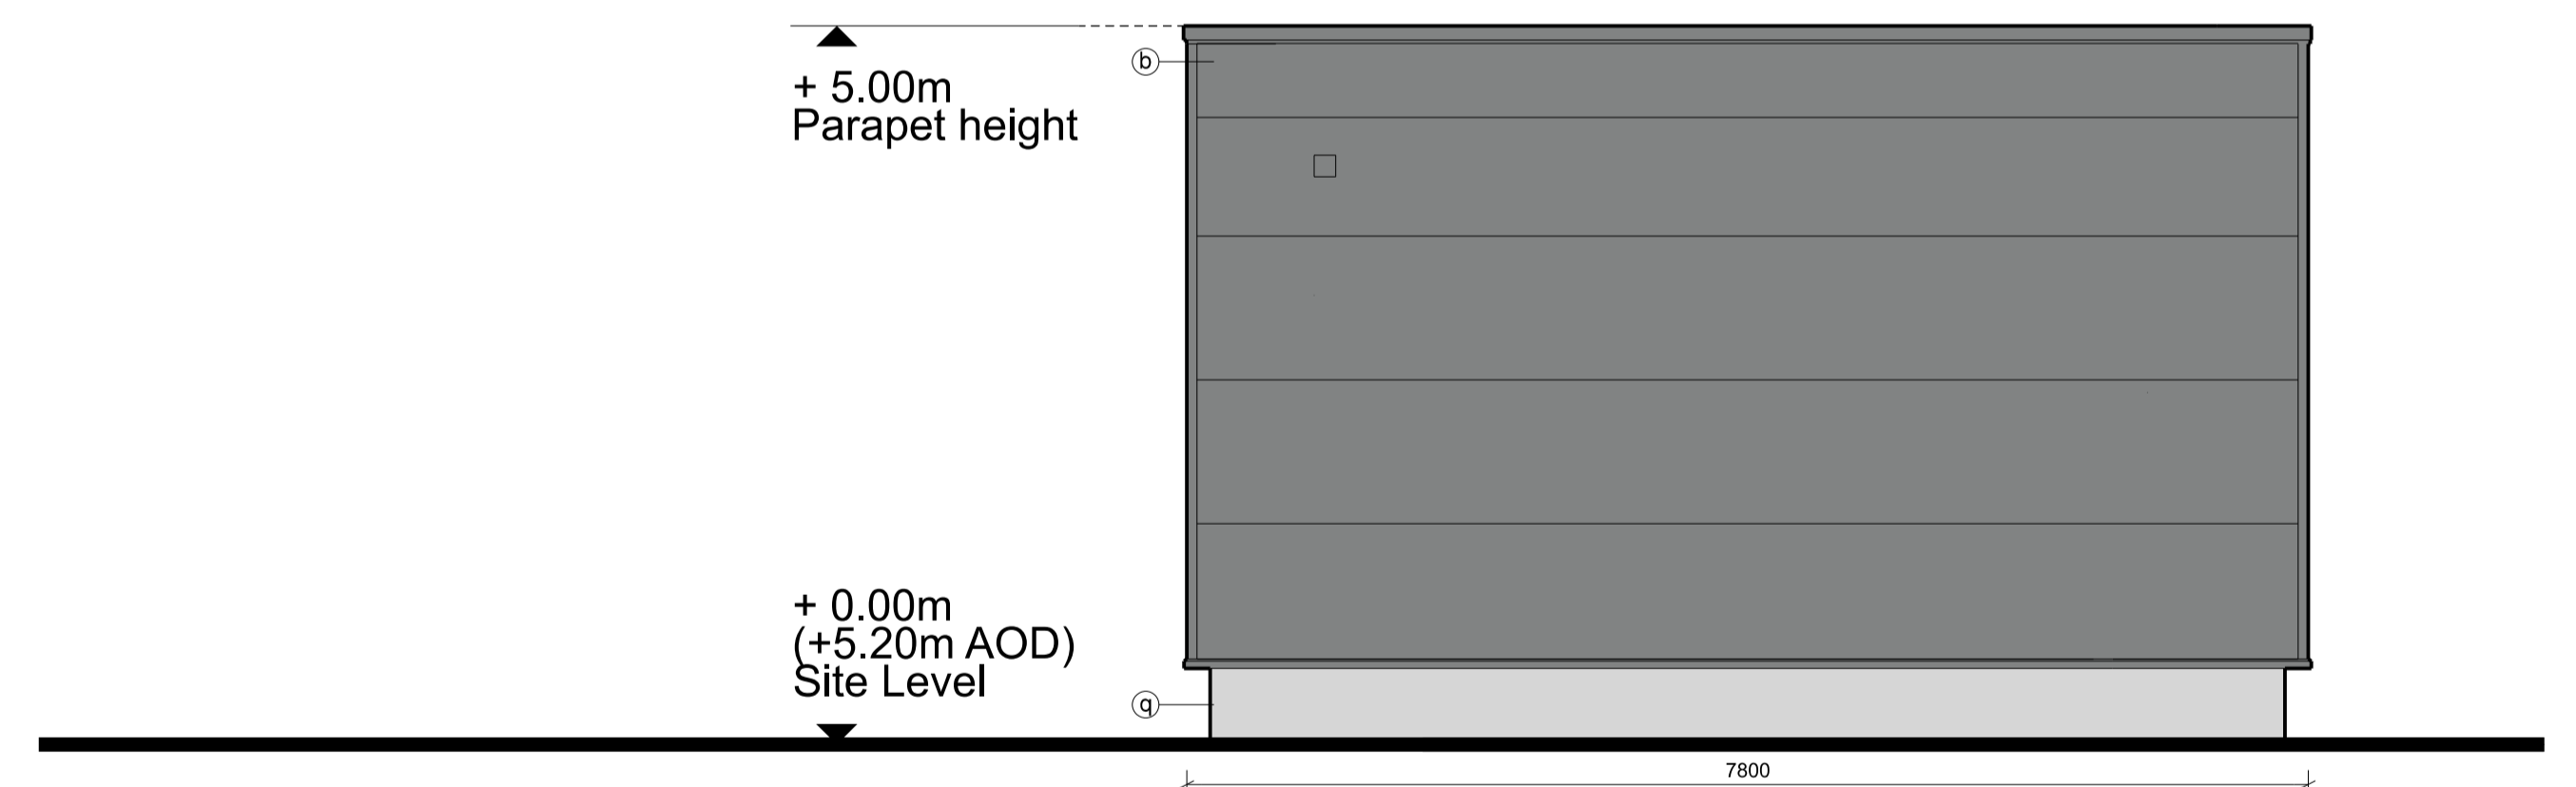

West Elevation

 

**NOTE**

- THIS DRAWING IS COPYRIGHT GSDA LTD.
- THE CONTRACTOR MUST NOT SCALE FROM THE DRAWING ALL DIMENSIONS TO BE TAKEN FROM DIMENSION STRINGS.
- WHERE ANY DISCREPANCIES ARE FOUND BETWEEN DIMENSIONS THESE MUST BE BROUGHT TO THE ATTENTION OF THE ARCHITECTS FOR RESOLUTION.
- WHERE DISCREPANCIES EXIST BETWEEN REFERENCE OR ASSEMBLY DRAWINGS & DETAIL DRAWINGS, THE LATTER TAKE PREFERENCE.

LEGEND	
Ⓐ Kalzip AluPlusPatina standing seam aluminium cladding and flashing Finish: Natural aluminium mill finish, standard Colour: Pure Grey (RAL 000 55 00)	Ⓔ Metal roller shutter doors Colour / Finish: Pure Grey (RAL 000 55 00)
Ⓑ Metal trapezoidal wall cladding / flashing Colour: Pure Grey (RAL 000 55 00)	Ⓜ Bespoke PPC flat metal cladding panels and feature railings Colour: Anthracite (RAL 7016)
Ⓒ Metal trapezoidal profile roof cladding Colour: Albatross (RAL 240 80 05)	Ⓝ Metal paladin security fencing Colour: Anthracite (RAL 7016)
Ⓓ PPC aluminium louvers with integrated access door, Colour / Finish: Seren Silver	Ⓞ Timber acoustic fence with concrete posts
Ⓔ PPC aluminium louvers, Colour / Finish: Pure Grey (RAL 000 55 00)	Ⓟ Gabion walls
Ⓛ Metal roller shutter doors Colour / Finish: Seren Silver	Ⓠ Polycarbonate wall and roof panels Colour: Clear
Ⓚ Metal trapezoidal wall cladding / flashing Colour: Pure Grey (RAL 000 55 00)	Ⓡ Flat roofing - Single ply membrane system, Colour: Lead Grey
Ⓛ PPC metal personnel doors Colour: Pure Grey (RAL 000 55 00)	Ⓢ Glass entrance canopy and bike shelter canopy
Ⓚ PPC metal stack casing, metal ducting, tanks and silos Colour: Oyster (RAL 7035)	Ⓣ Galvanised steel
Ⓛ PPC metal stack casing, metal ducting, tanks and silos Colour: Albatross (RAL 240 80 05)	
Ⓛ PPC aluminium framed curtain walling, glazing and personnel doors Colour: Anthracite (RAL 7016)	
Ⓛ Curtain walling glass spandrel panels and feature railings Colour: Alaska Grey (RAL 7000)	
Ⓛ Knapped Flint Wall	
Ⓛ In situ / pre fab concrete plinths, / bunds / retaining walls etc	
Ⓛ Engineering brick plinth Colour: Staffordshire Slate Blue Smooth (from Ibstock)	

Note: All materials, finishes and colours will be as stated or similar approved.

PROJECT		FORD CIRCULAR TECHNOLOGY PARK			
DRAWING		ERF Pump House Plan and Elevations			
<b>FOR PLANNING</b>		-	21/03/16	Issued for planning	
1:50@A1, 1:100@A3	21/03/16				
SCALE	DATE				
1404 PL354	-				
DWG. NO.	REVISION				

**GSDA**  
GARRY STEWART DESIGN ASSOCIATES

Highlands House, Office 300A, 165 The Broadway, Wimbledon, London, SW19 1NE  
T. 020 8544 8085