




West Elevation

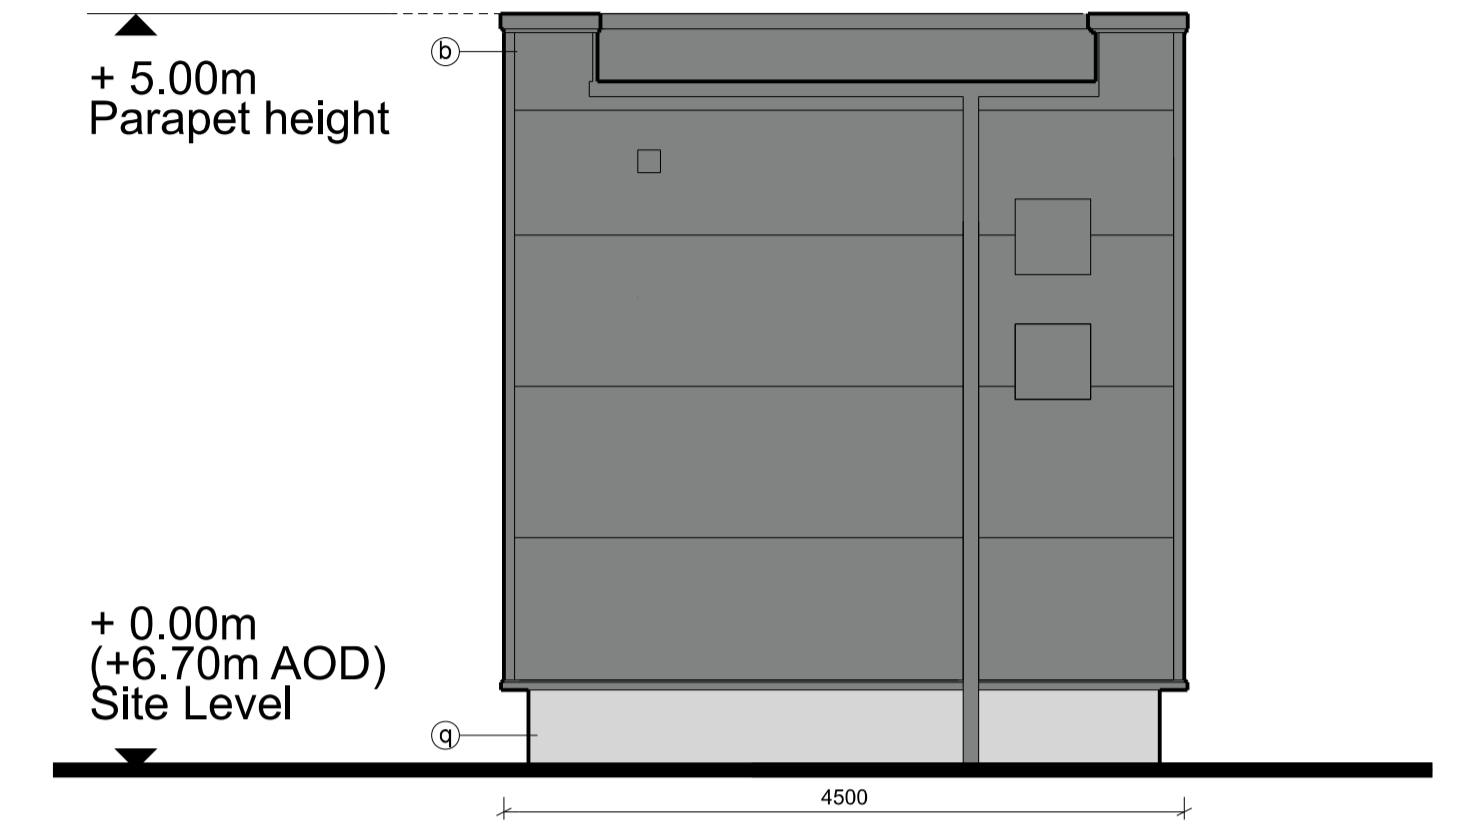


North Elevation

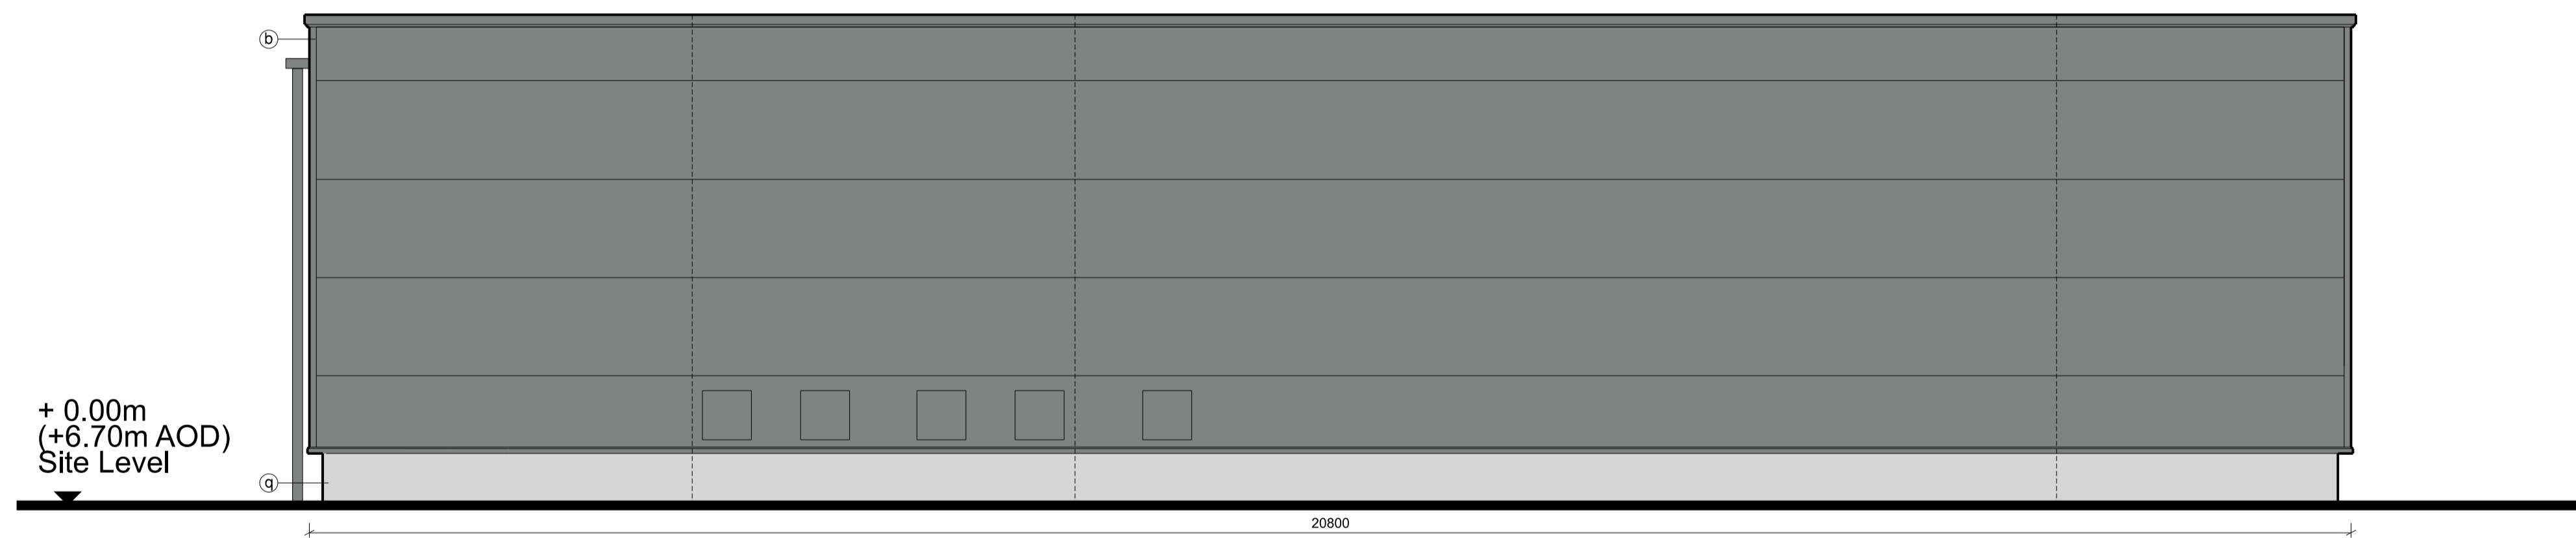

East Elevation

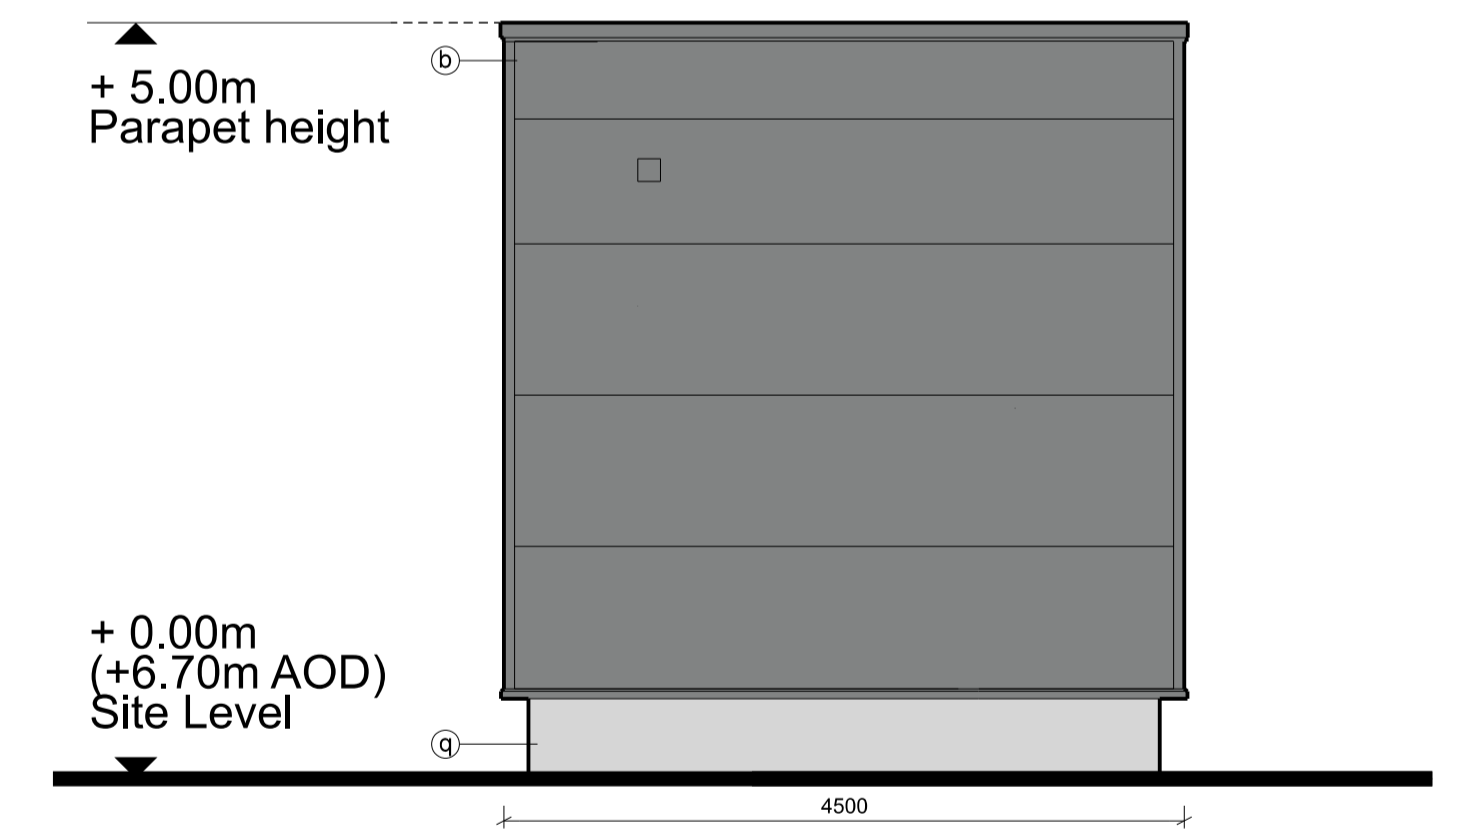

South Elevation

 

NOTE

- THIS DRAWING IS COPYRIGHT GSDA LTD.
- THE CONTRACTOR MUST NOT SCALE FROM THE DRAWING ALL DIMENSIONS TO BE TAKEN FROM DIMENSION STRINGS.
- WHERE ANY DISCREPANCIES ARE FOUND BETWEEN DIMENSIONS THESE MUST BE BROUGHT TO THE ATTENTION OF THE ARCHITECTS FOR RESOLUTION.
- WHERE DISCREPANCIES EXIST BETWEEN REFERENCE OR ASSEMBLY DRAWINGS & DETAIL DRAWINGS, THE LATTER TAKE PREFERENCE.

LEGEND	
<ul style="list-style-type: none"> Ⓐ Kalzip AluPlusPatina standing seam aluminium cladding and flashing Finish: Natural aluminium mill finish, standard Ⓑ Metal trapezoidal wall cladding / flashing Colour: Pure Grey (RAL 000 55 00) Ⓒ Metal trapezoidal profile roof cladding Colour: Albatross (RAL 240 80 05) Ⓓ PPC aluminium louvres, Colour / Finish: Pure Grey (RAL 000 55 00) Ⓕ Metal roller shutter doors Colour / Finish: Seren Silver 	<ul style="list-style-type: none"> Ⓔ Metal roller shutter doors Colour / Finish: Pure Grey (RAL 000 55 00) Ⓖ PPC metal personnel doors Colour: Seren Silver Ⓗ PPC metal personnel doors Colour: Pure Grey (RAL 000 55 00) Ⓙ PPC metal stack casing, metal ducting, tanks and silos Colour: Oyster (RAL 7035) Ⓚ PPC metal stack casing, metal ducting, tanks and silos Colour: Albatross (RAL 240 80 05) Ⓛ PPC aluminium framed curtain walling, glazing and personnel doors Colour: Anthracite (RAL 7016)
<ul style="list-style-type: none"> Ⓜ Bespoke PPC flat metal cladding panels and feature railings Colour: Anthracite (RAL 7016) Ⓝ Metal paladin security fencing Colour: Anthracite (RAL 7016) Ⓞ Timber acoustic fence with concrete posts Ⓟ Gabion walls Ⓠ Polycarbonate wall and roof panels Colour: Clear 	<ul style="list-style-type: none"> Ⓛ Curtain walling glass spandrel panels Colour: Alaska Grey (RAL 7000) Ⓟ Knapped Flint Wall Ⓠ In situ / pre fab concrete plinths, / bunds / retaining walls etc Ⓡ Engineering brick plinth Colour: Staffordshire Slate Blue Smooth (from Ibstock) Ⓢ Flat roofing - Single ply membrane system. Colour: Lead Grey Ⓣ Glass entrance canopy and bike shelter canopy Ⓤ Galvanised steel

Note: All materials, finishes and colours will be as stated or similar approved.

PROJECT		FORD CIRCULAR TECHNOLOGY PARK	
DRAWING		WSTF Pump House Plan and Elevations	
FOR PLANNING		-	21/03/16
1:50@A1, 1:100@A3	21/03/16	Issued for planning	
SCALE	DATE		
1404 SK359	-		
DWG. NO.	REVISION		

GSDA
GARRY STEWART DESIGN ASSOCIATES

Highlands House, Office 300A, 165 The Broadway, Wimbledon, London, SW19 1NE
T. 020 8544 8085