






Ground / Roof Plan

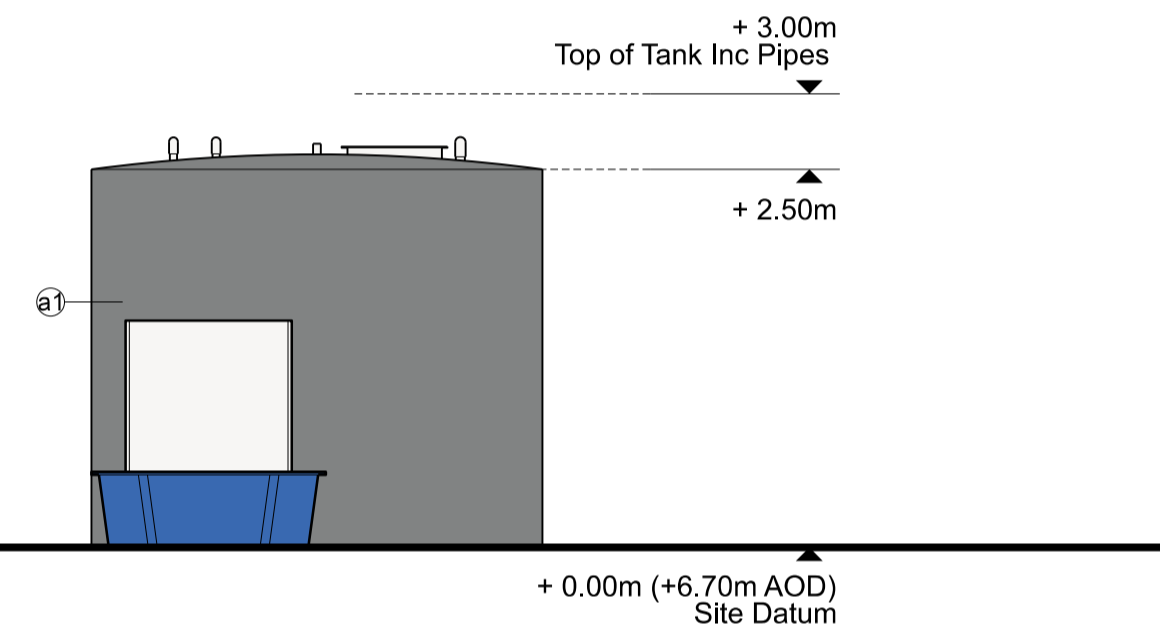


East Elevation

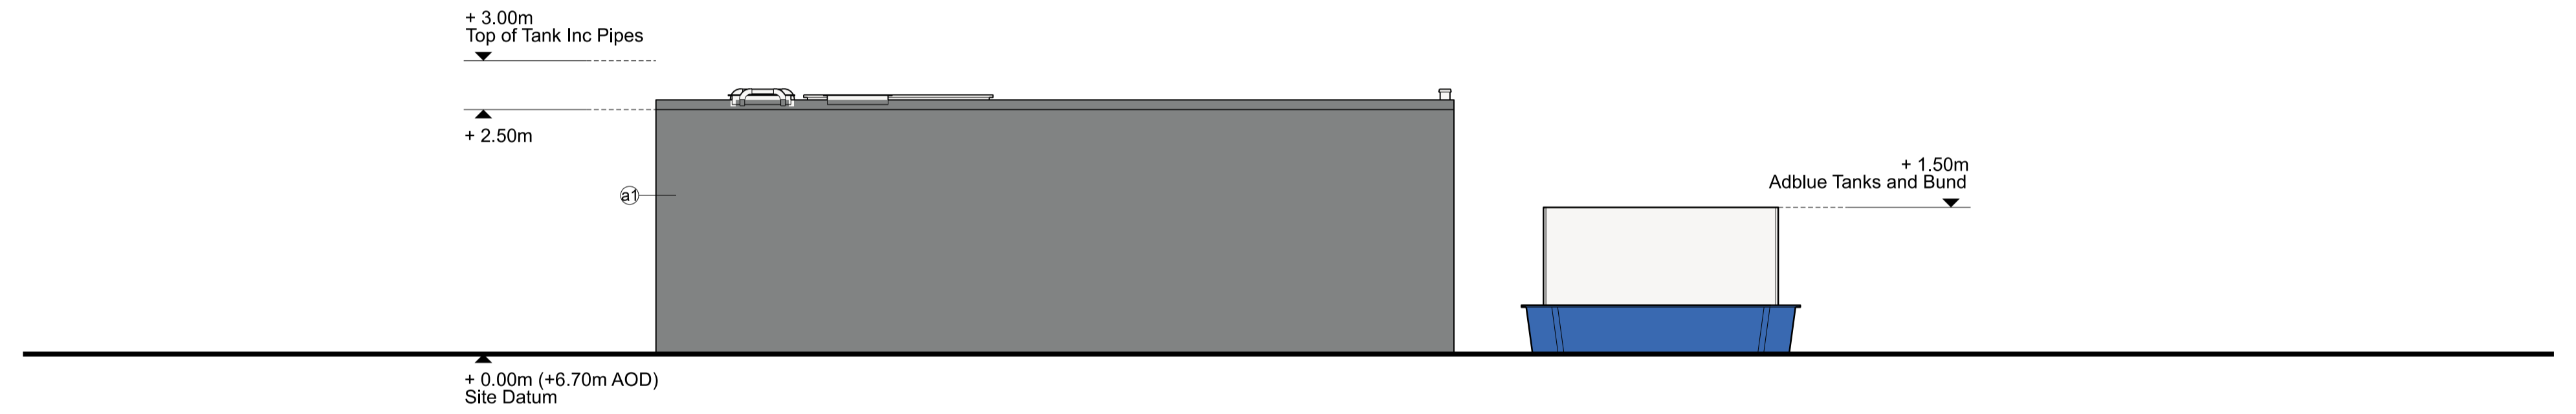


South Elevation

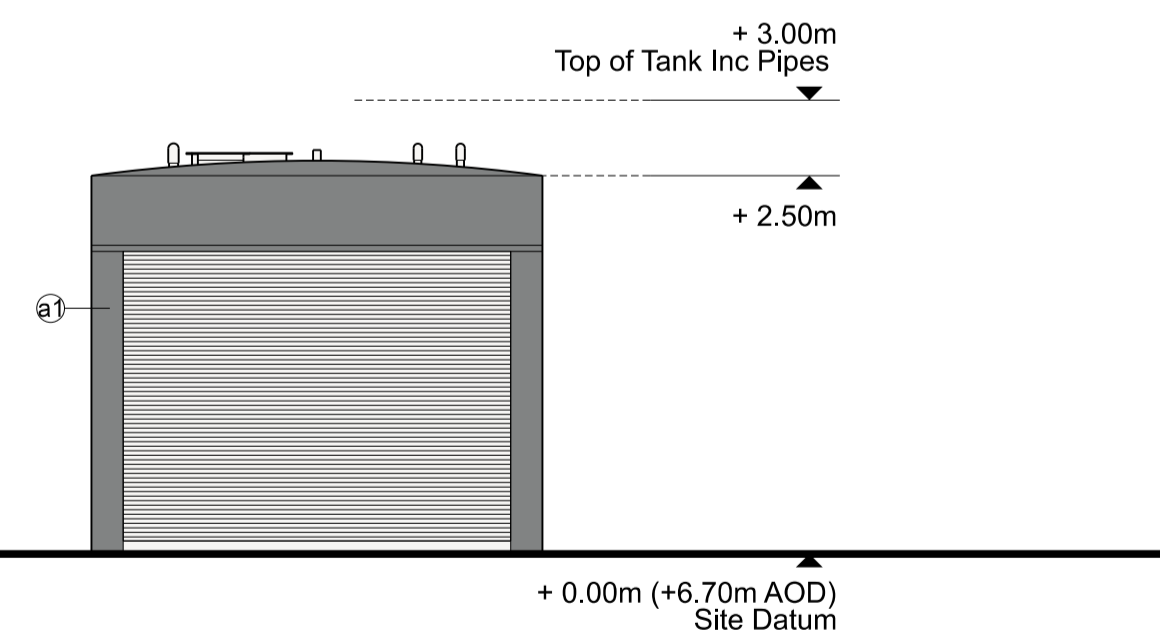

West Elevation

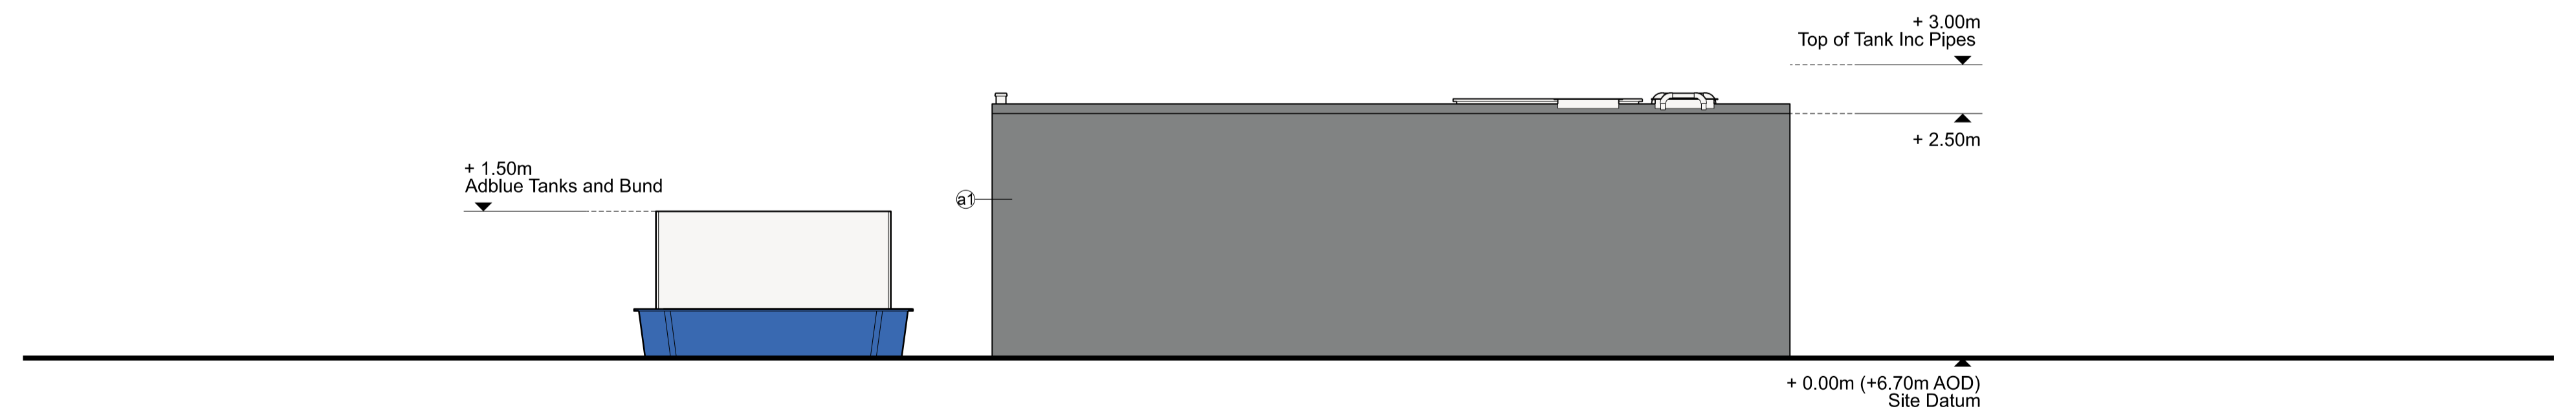

North Elevation

 

NOTE

- THIS DRAWING IS COPYRIGHT GSDA LTD.
- THE CONTRACTOR MUST NOT SCALE FROM THE DRAWING ALL DIMENSIONS TO BE TAKEN FROM DIMENSION STRINGS.
- WHERE ANY DISCREPANCIES ARE FOUND BETWEEN DIMENSIONS THESE MUST BE BROUGHT TO THE ATTENTION OF THE ARCHITECTS FOR RESOLUTION.
- WHERE DISCREPANCIES EXIST BETWEEN REFERENCE OR ASSEMBLY DRAWINGS & DETAIL DRAWINGS, THE LATTER TAKE PREFERENCE.

LEGEND

- Ⓐ Kalzip AluPlusPatina standing seam aluminium cladding and flashing Finish: Natural aluminium mill finish, standard
  - Ⓑ Metal trapezoidal wall cladding / flashing Colour: Pure Grey (RAL 000 55 00)
  - Ⓒ Metal trapezoidal profile roof cladding Colour: Albatross (RAL 240 80 05)
  - Ⓓ PPC aluminium louvres with integrated access door, Colour / Finish: Seren Silver
  - Ⓔ PPC aluminium louvres, Colour / Finish: Pure Grey (RAL 000 55 00)
  - Ⓕ Metal roller shutter doors Colour / Finish: Seren Silver
  - Ⓖ Metal roller shutter doors Colour / Finish: Pure Grey (RAL 000 55 00)
  - Ⓗ PPC metal personnel doors Colour: Seren Silver
  - Ⓘ PPC metal personnel doors Colour: Pure Grey (RAL 000 55 00)
  - Ⓚ PPC metal stack casing, metal ducting, tanks and silos Colour: Oyster (RAL 7035)
  - Ⓛ PPC metal stack casing, metal ducting, tanks and silos Colour: Albatross (RAL 240 80 05)
  - Ⓜ PPC aluminium framed curtain walling, glazing and personnel doors Colour: Anthracite (RAL 7016)
  - Ⓝ Curtain walling glass spandrel panels Colour: Alaska Grey (RAL 7000)
  - Ⓞ Knapped Flint Wall
  - Ⓟ In situ / pre fab concrete plinths, / bunds / retaining walls etc
  - Ⓠ Engineering brick plinth Colour: Staffordshire Slate Blue Smooth (from Ibstock)
  - Ⓡ Flat roofing - Single ply membrane system, Colour: Lead Grey
  - Ⓢ Glass entrance canopy and bike shelter canopy
  - Ⓣ Galvanised steel
  - Ⓤ Bespoke PPC flat metal cladding panels and feature railings Colour: Anthracite (RAL 7016)
  - Ⓡ Metal paladin security fencing Colour: Anthracite (RAL 7016)
  - Ⓧ Timber acoustic fence with concrete posts
  - Ⓨ Gabion walls
  - Ⓩ Polycarbonate wall and roof panels Colour: Clear
  - ⓐ Metal tank casing / flat cladding Colour: Pure Grey (RAL 000 55 00)
- Note: All materials, finishes and colours will be as stated or similar approved.

PROJECT		FORD CIRCULAR TECHNOLOGY PARK					
DRAWING		Fuel Tank and Abblue Elevations					
FOR PLANNING		-	21/03/16	Issued for planning			
1:50@A1, 1:100@A3	21/03/16						
SCALE	DATE						
1404 PL360	-						
DWG. NO.	REVISION						

**GSDA**  
GARRY STEWART DESIGN ASSOCIATES

Highlands House, Office 300A, 165 The Broadway, Wimbledon, London, SW19 1NE  
T: 020 8544 8085