



Roof Plan




North Elevation

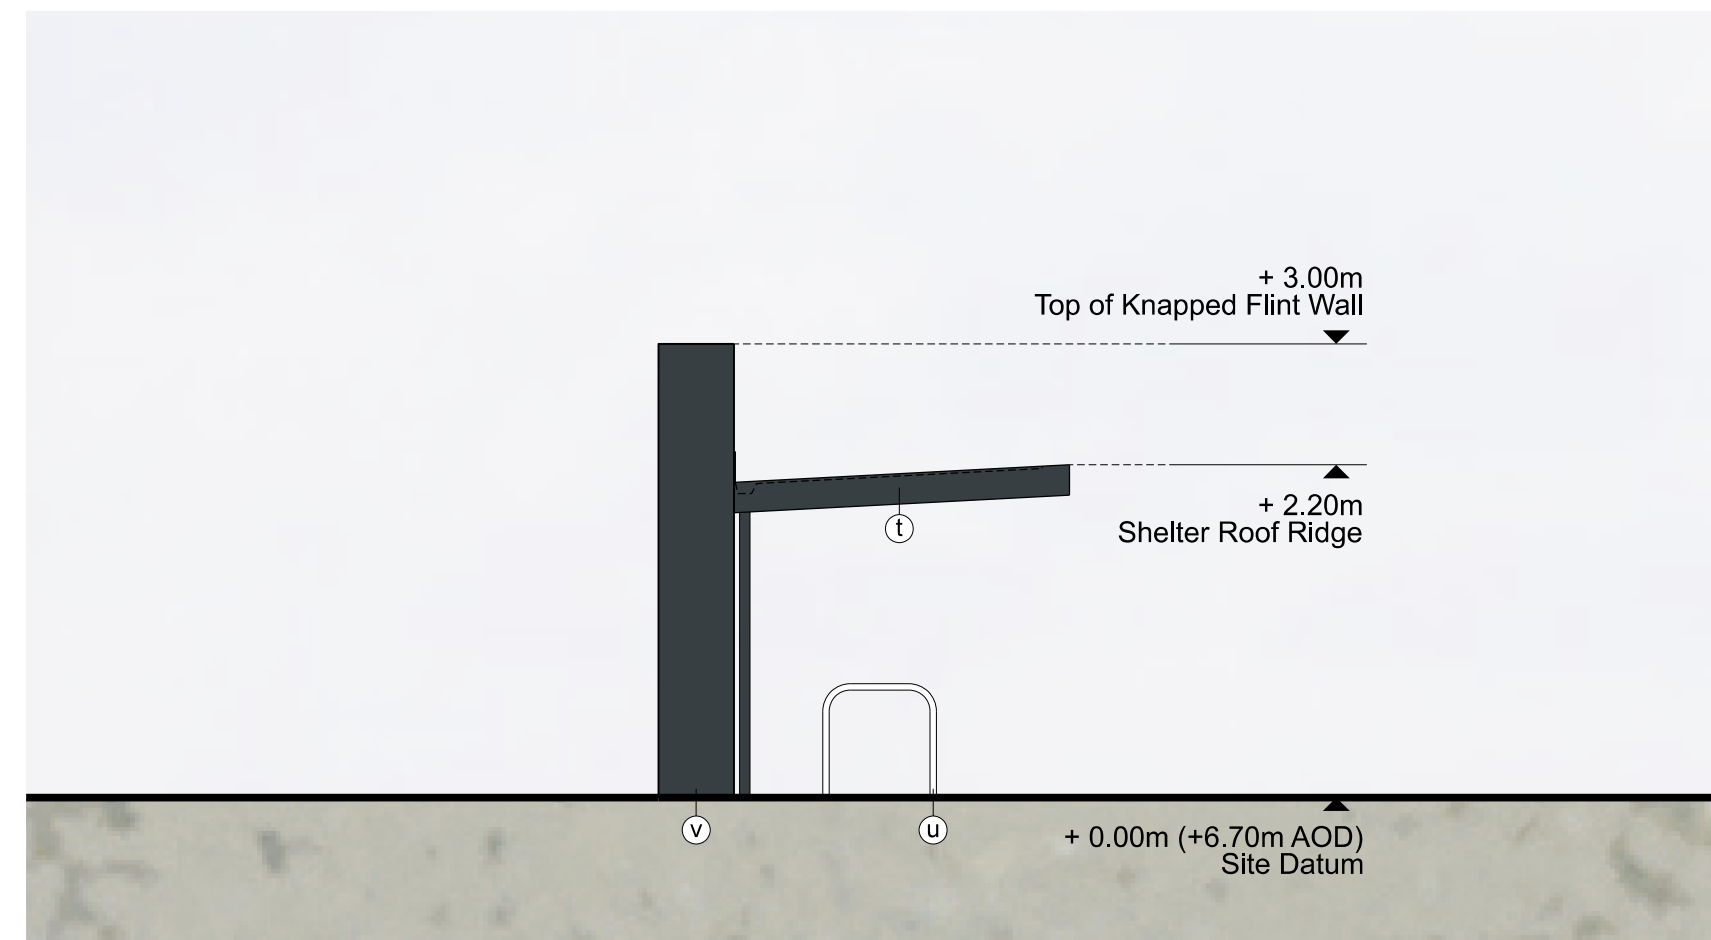


East Elevation

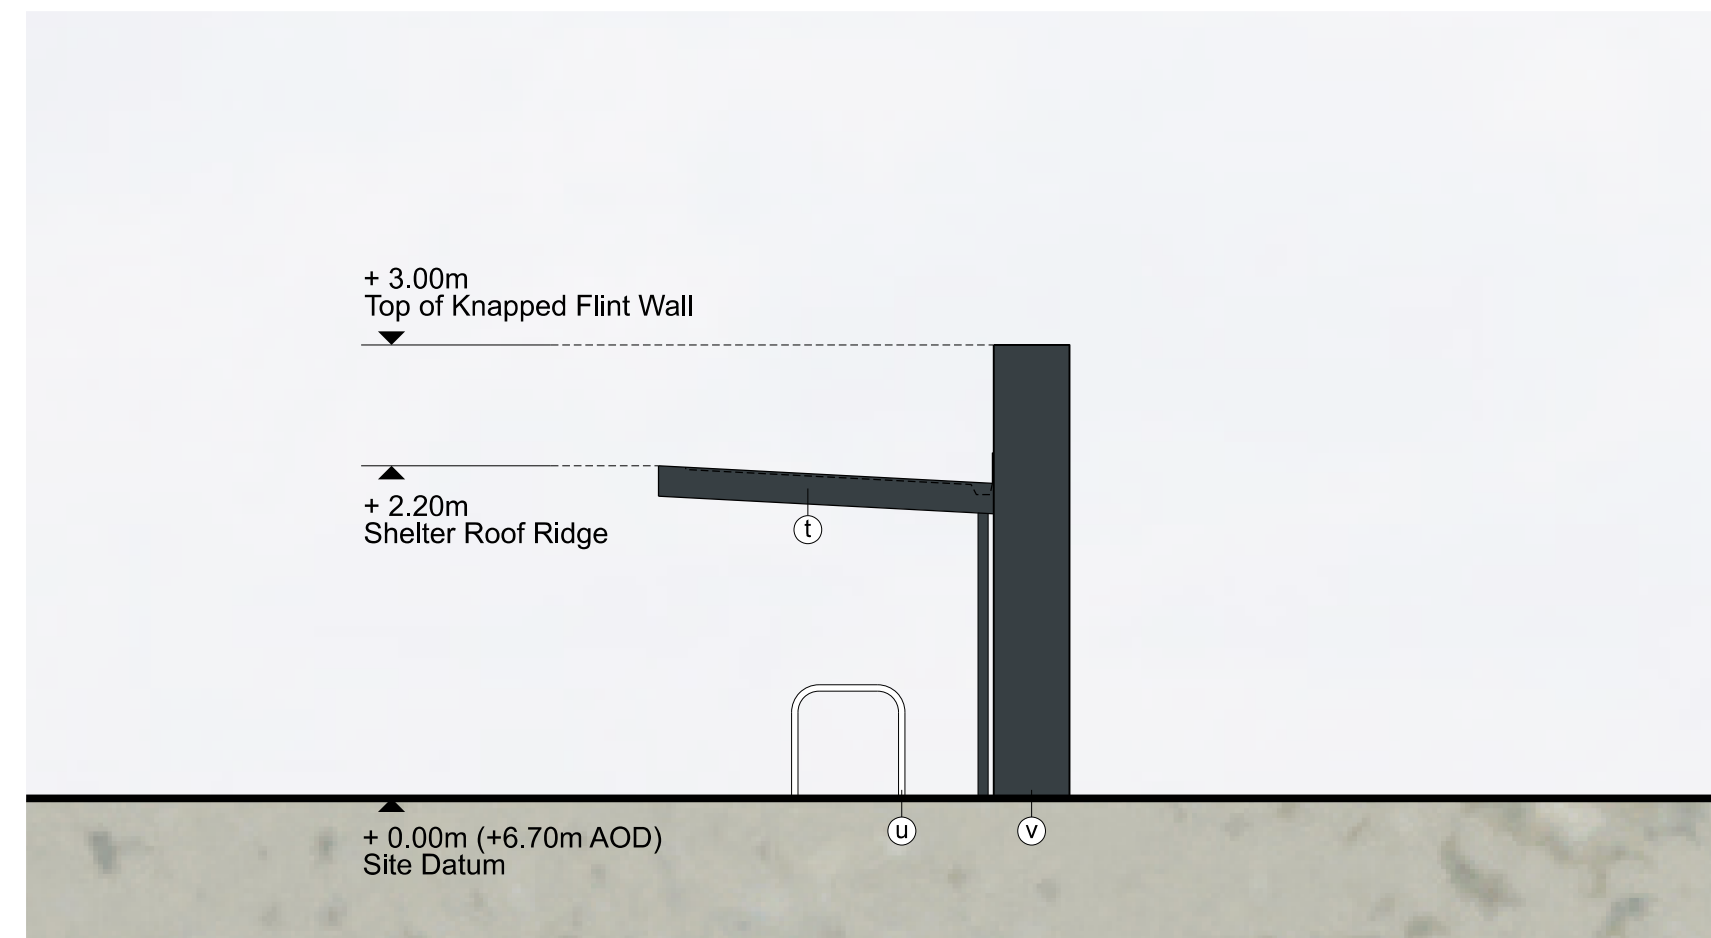

South Elevation

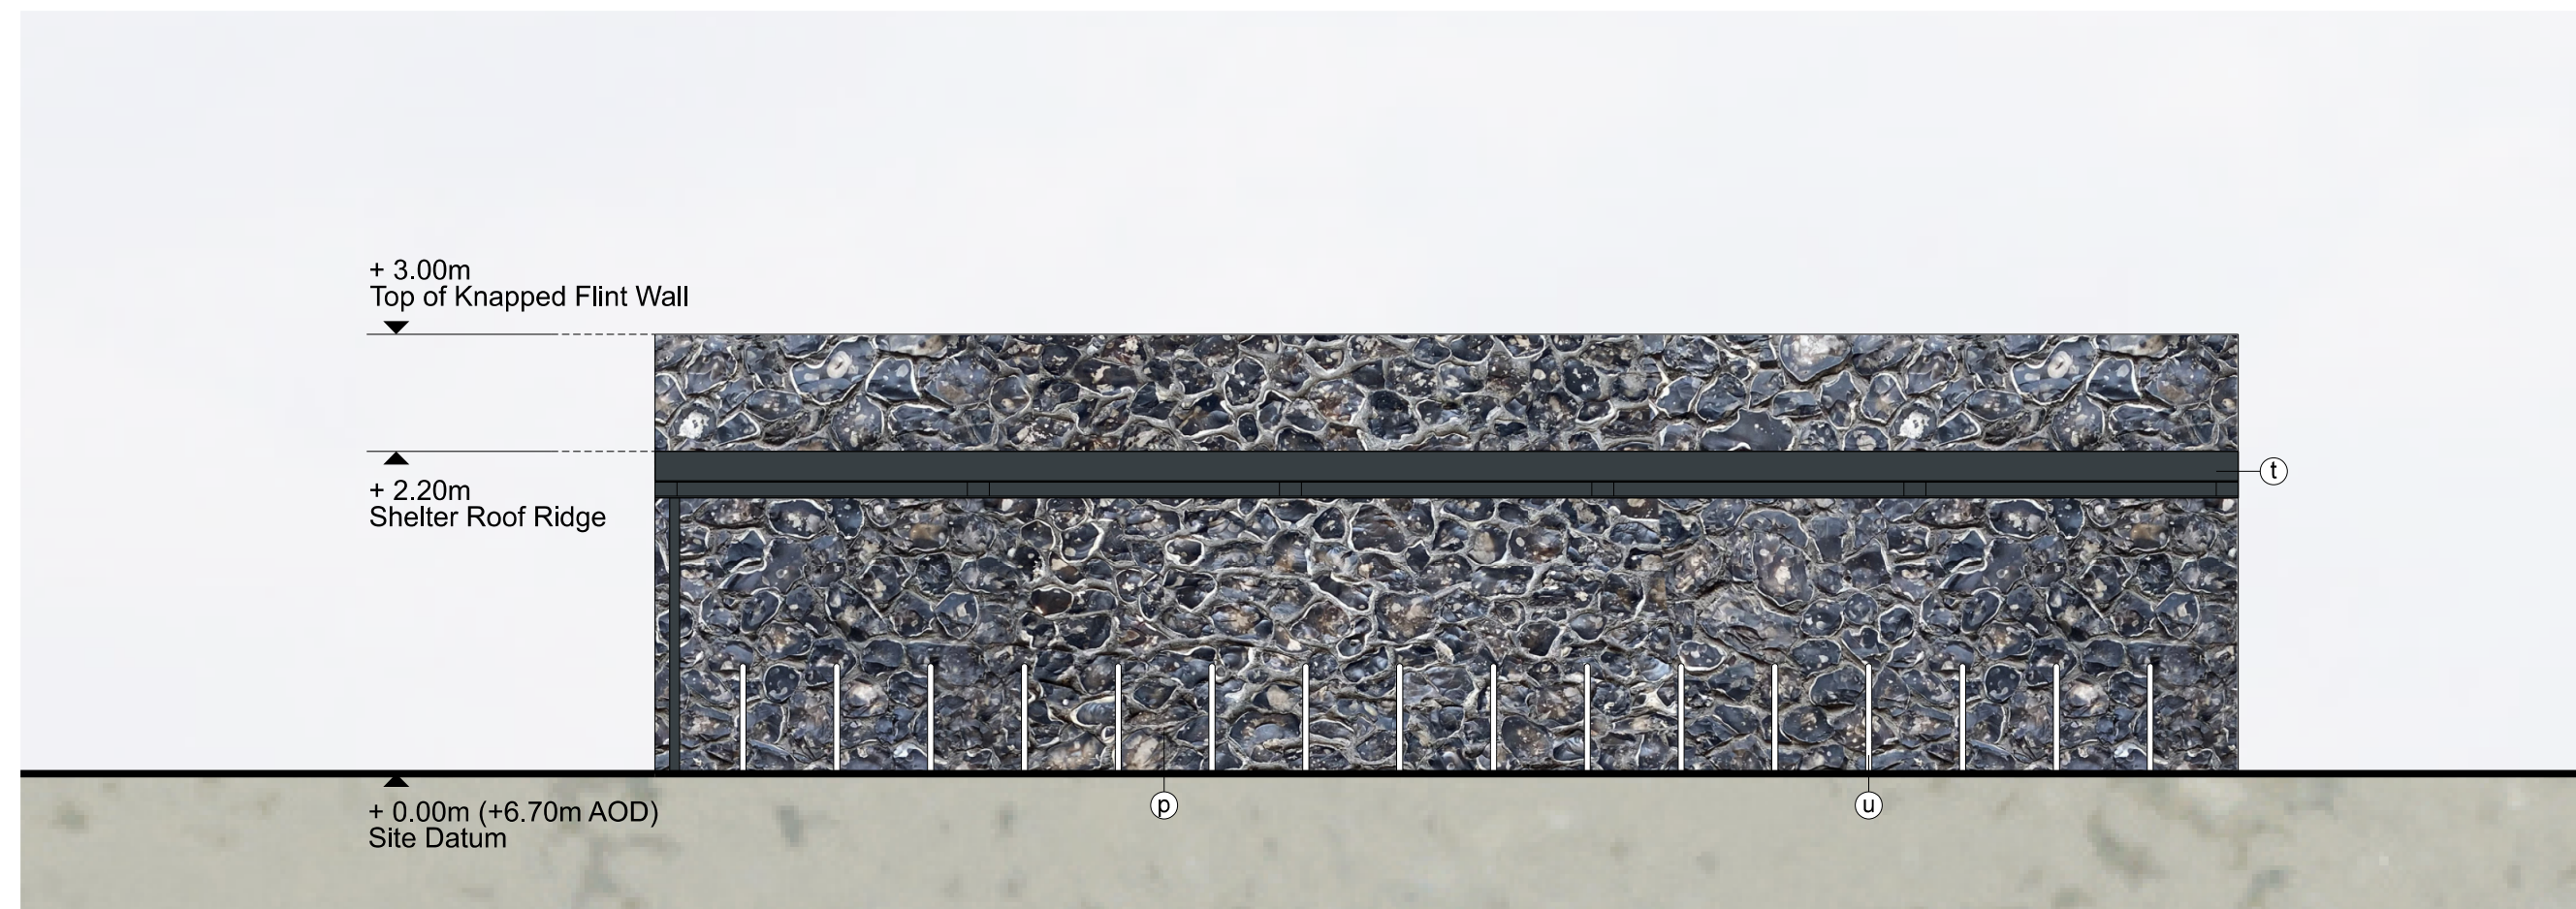

West Elevation

 

NOTE

- THIS DRAWING IS COPYRIGHT GSDA LTD.
- THE CONTRACTOR MUST NOT SCALE FROM THE DRAWING ALL DIMENSIONS TO BE TAKEN FROM DIMENSION STRINGS.
- WHERE ANY DISCREPANCIES ARE FOUND BETWEEN DIMENSIONS THESE MUST BE BROUGHT TO THE ATTENTION OF THE ARCHITECTS FOR RESOLUTION.
- WHERE DISCREPANCIES EXIST BETWEEN REFERENCE OR ASSEMBLY DRAWINGS & DETAIL DRAWINGS, THE LATTER TAKE PREFERENCE.

LEGEND

- Ⓐ Kalzip AluPlusPatina standing seam aluminium cladding and flashing Finish: Natural aluminium mill finish, standard
- Ⓑ Metal trapezoidal wall cladding / flashing Colour: Pure Grey (RAL 000 55 00)
- Ⓒ Metal trapezoidal profile roof cladding Colour: Albatross (RAL 240 80 05)
- Ⓓ PPC aluminium louvres with integrated access door, Colour / Finish: Seren Silver
- Ⓔ PPC aluminium louvres, Colour / Finish: Pure Grey (RAL 000 55 00)
- Ⓛ Metal roller shutter doors Colour / Finish: Seren Silver
- Ⓜ Metal roller shutter doors Colour / Finish: Pure Grey (RAL 000 55 00)
- Ⓝ Metal paladin security fencing Colour: Anthracite (RAL 7016)
- Ⓞ Bespoke PPC flat metal cladding panels and feature railings Colour: Anthracite (RAL 7016)
- Ⓟ Metal paladin security fencing Colour: Anthracite (RAL 7016)
- Ⓠ Timber acoustic fence with concrete posts
- Ⓡ Gabion walls
- Ⓢ Polycarbonate wall and roof panels Colour: Clear
- Ⓣ Note: All materials, finishes and colours will be as stated or similar approved.
- Ⓚ Metal roller shutter doors Colour / Finish: Pure Grey (RAL 000 55 00)
- Ⓛ PPC metal personnel doors Colour: Seren Silver
- Ⓜ PPC metal personnel doors Colour: Pure Grey (RAL 000 55 00)
- Ⓨ PPC metal stack casing, metal ducting, tanks and silos Colour: Oyster (RAL 7035)
- Ⓩ PPC metal stack casing, metal ducting, tanks and silos Colour: Albatross (RAL 240 80 05)
- ⓐ PPC aluminium framed curtain walling, glazing and personnel doors Colour: Anthracite (RAL 7016)
- ⓑ Curtain walling glass spandrel panels and feature railings Colour: Alaska Grey (RAL 7000)
- ⓓ Knapped Flint Wall
- ⓔ In situ / pre fab concrete plinths, / bunds / retaining walls etc
- ⓕ Engineering brick plinth Colour: Staffordshire Slate Blue Smooth (from Ibstock)
- ⓖ Flat roofing - Single ply membrane system, Colour: Lead Grey
- ⓗ Glass entrance canopy and bike shelter canopy
- Ⓢ Galvanised steel

PROJECT		FORD CIRCULAR TECHNOLOGY PARK			
DRAWING		Cycle Shelter Plans and Elevations			
FOR PLANNING		-	21/03/16	Issued for planning	
1:50@A1, 1:100@A3	SCALE				
21/03/16	DATE				
1404 PL361	DWG. NO.				
-	REVISION				

GSDA
GARRY STEWART DESIGN ASSOCIATES
Highlands House, Office 300A, 165 The Broadway, Wimbledon, London, SW19 1NE
T. 020 8544 8085