

 


Note - For the sake of clarity the fencing has been unfolded flat to show the centre to centre dimensions for the fence posts.  
To be read in conjunction with Fencing Layout drawing: PL108\_A





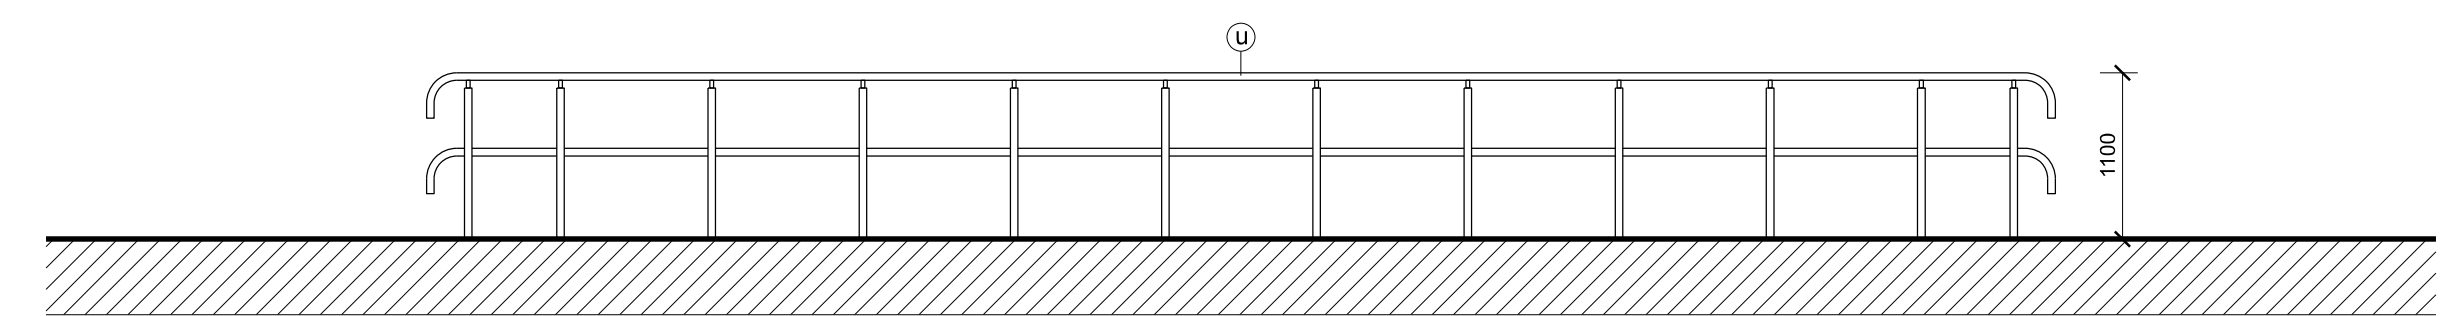


2.4m High Palisade Fence, Colour: Anthracite RAL 7016

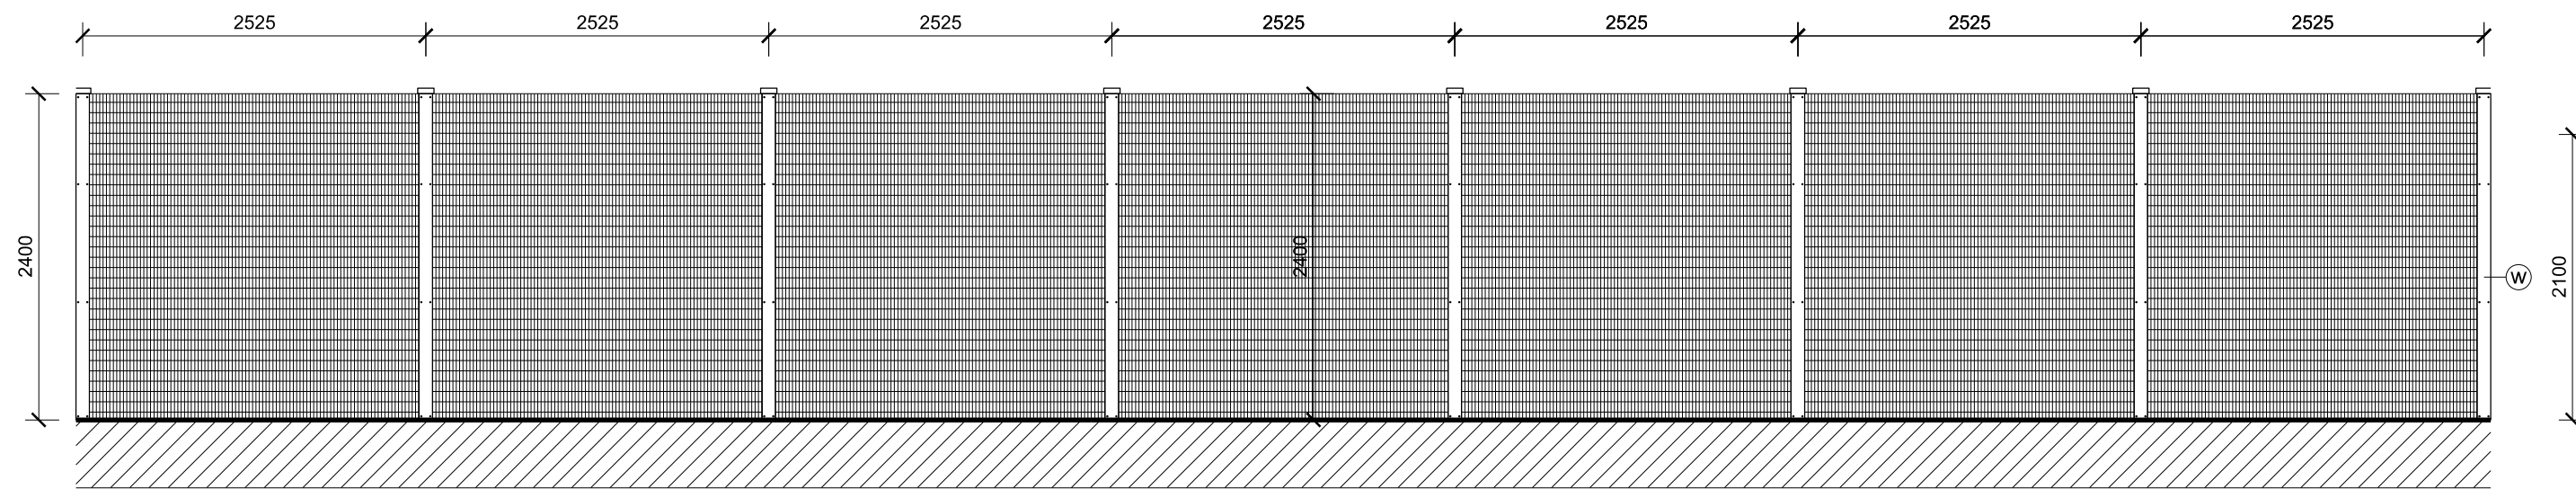

2.4m High 'Paladin' Security Fencing, Colour: Anthracite RAL 7016

1.1m Galvanised Metal Railings

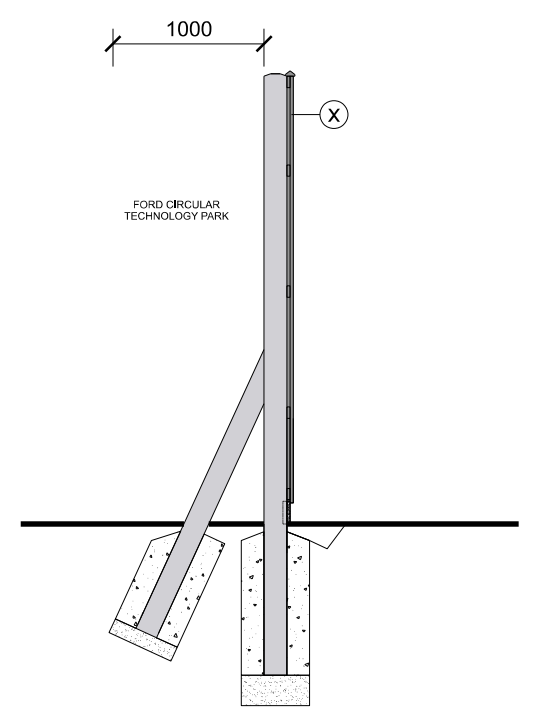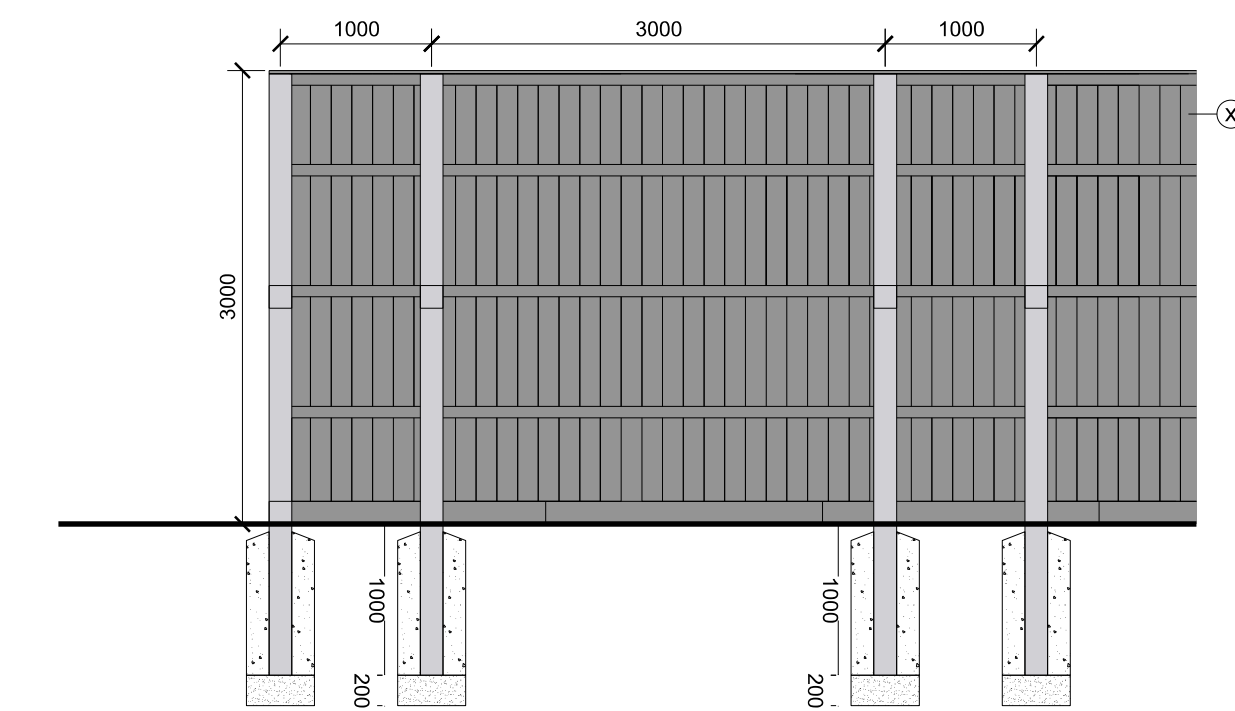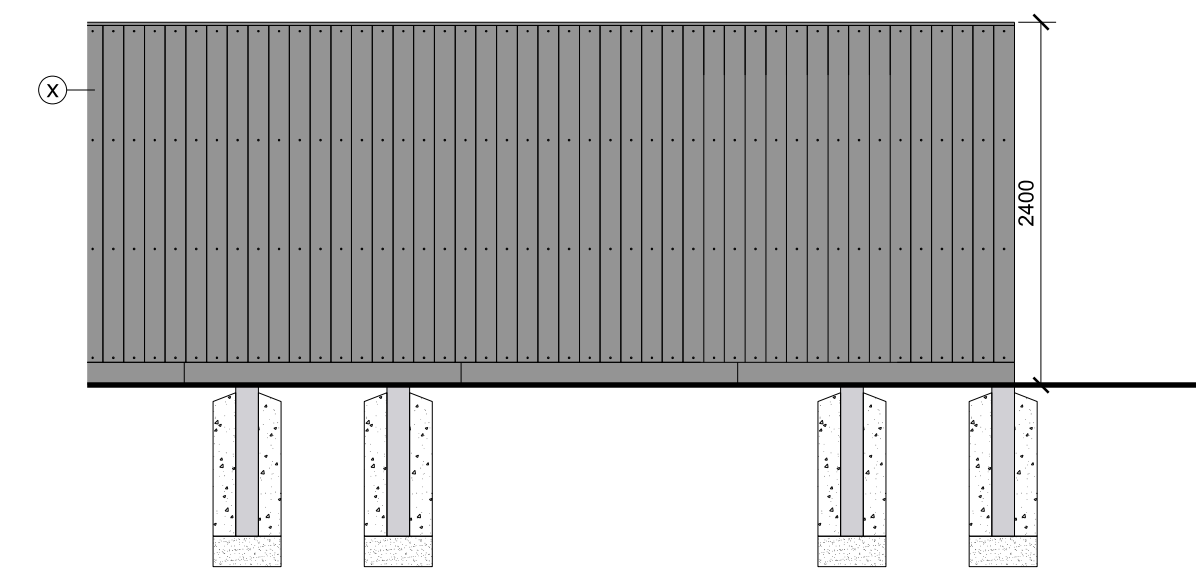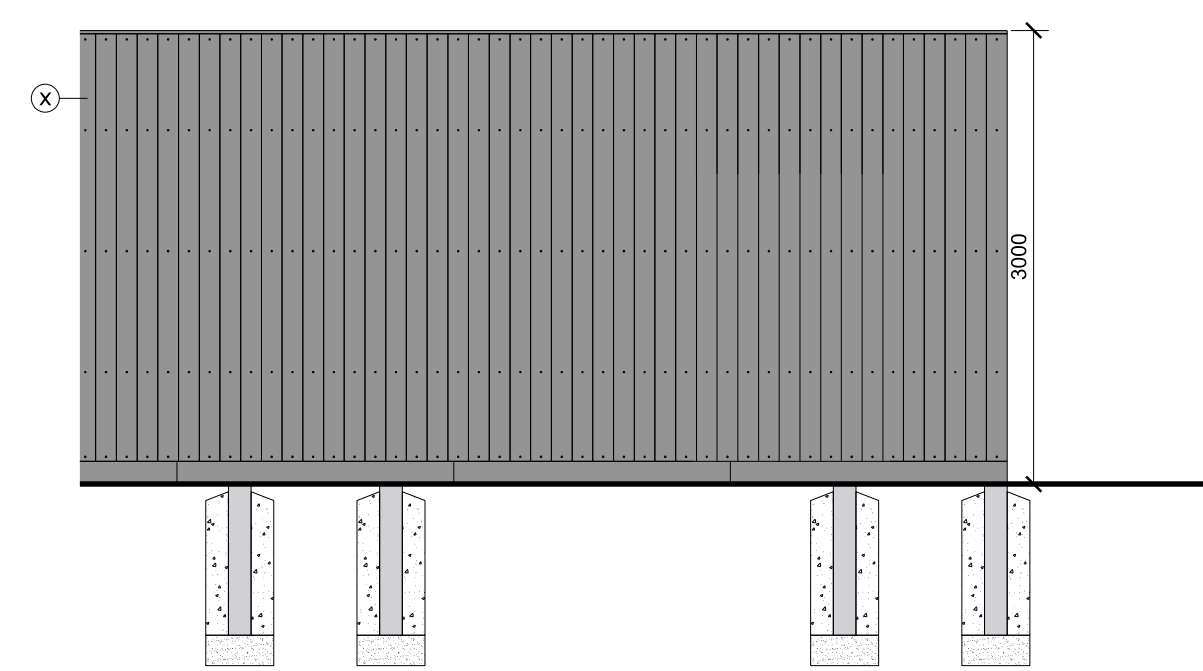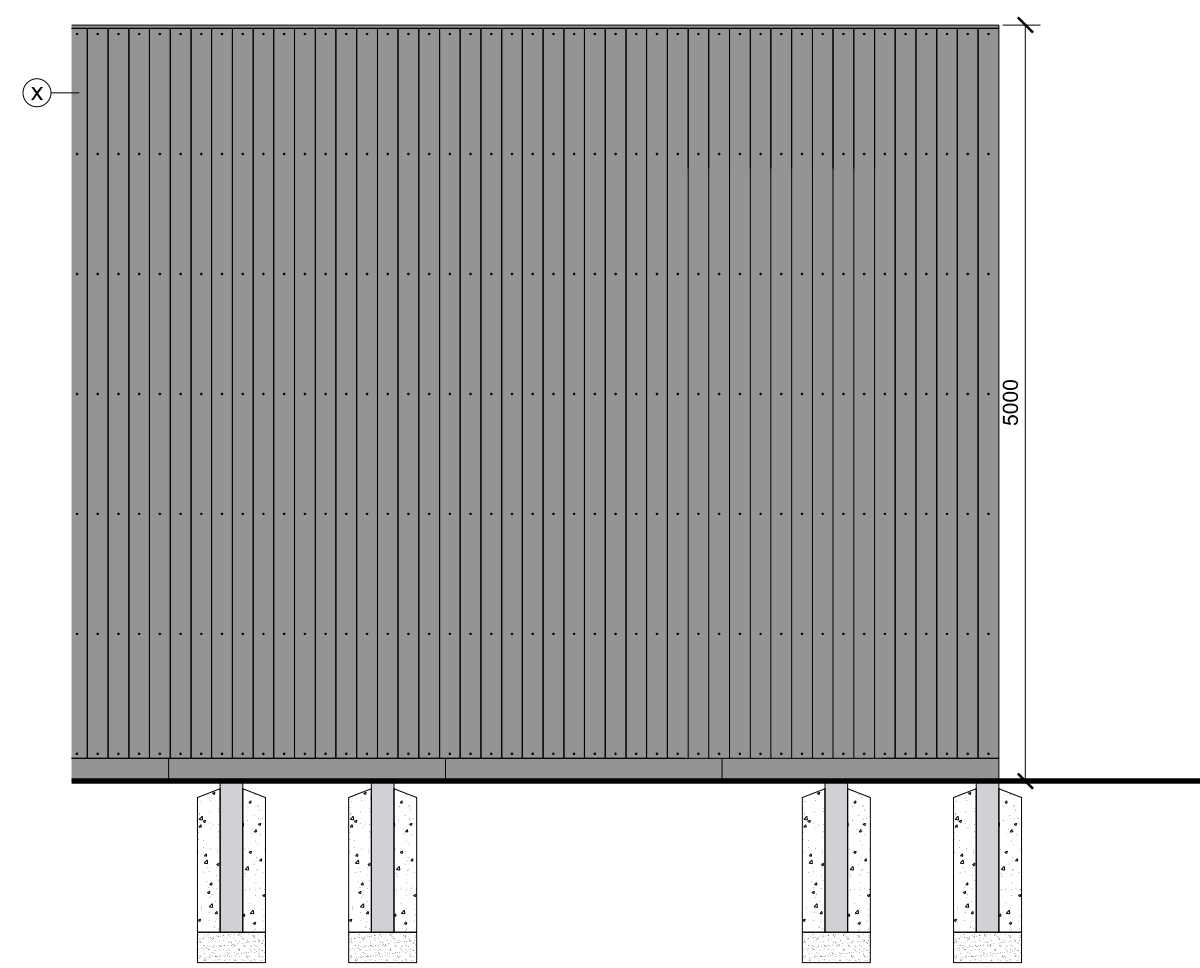

Front Elevation

Front Elevation

Front Elevation

Rear Elevation

Section

5m High Timber Acoustic Fencing with Concrete Posts  
Finish: Tikkurila matt dark grey stain colour: TVT 3437

3m High Timber Acoustic Fencing with Concrete Posts  
Finish: Tikkurila matt dark grey stain colour: TVT 3437

2.4m High Timber Acoustic Fencing with Concrete Posts  
Finish: Tikkurila matt dark grey stain colour: TVT 3437

- NOTE
- THIS DRAWING IS COPYRIGHT GSDA LTD.
  - THE CONTRACTOR MUST NOT SCALE FROM THE DRAWING ALL DIMENSIONS TO BE TAKEN FROM DIMENSION STRINGS.
  - WHERE ANY DISCREPANCIES ARE FOUND BETWEEN DIMENSIONS THESE MUST BE BROUGHT TO THE ATTENTION OF THE ARCHITECTS FOR RESOLUTION.
  - WHERE DISCREPANCIES EXIST BETWEEN REFERENCE OR ASSEMBLY DRAWINGS & DETAIL DRAWINGS, THE LATTER TAKE PREFERENCE.

- LEGEND
- Ⓐ Kalzip AluPlusPatina standing seam aluminium cladding and flashing Finish: Natural aluminium mill finish, standard
  - Ⓑ Metal trapezoidal wall cladding / flashing Colour: Pure Grey (RAL 000 55 00)
  - Ⓒ Metal trapezoidal profile roof cladding Colour: Albatross (RAL 240 80 05)
  - Ⓓ PPC aluminium louvres with integrated access door, Colour / Finish: Seren Silver
  - Ⓔ PPC aluminium louvres, Colour / Finish: Pure Grey (RAL 000 55 00)
  - ⓫ Metal roller shutter doors Colour / Finish: Seren Silver
  - ⓬ Metal roller shutter doors Colour / Finish: Pure Grey (RAL 000 55 00)
  - ⓭ PPC metal personnel doors Colour: Seren Silver
  - ⓮ PPC metal personnel doors Colour: Pure Grey (RAL 000 55 00)
  - ⓯ PPC metal stack casing, metal ducting, tanks and silos Colour: Oyster (RAL 7035)
  - ⓰ PPC metal stack casing, metal ducting, tanks and silos Colour: Albatross (RAL 240 80 05)
  - ⓱ PPC aluminium framed curtain walling, glazing and personnel doors Colour: Anthracite (RAL 7016)
  - ⓲ Metal roller shutter doors Colour / Finish: Pure Grey (RAL 000 55 00)
  - ⓳ Knapped Flint Wall
  - ⓴ In situ / pre fab concrete plinths, / bunds / retaining walls etc
  - ⓵ Engineering brick plinth Colour: Staffordshire Slate Blue Smooth (from lbstock)
  - ⓶ Flat roofing - Single ply membrane system, Colour: Lead Grey
  - ⓷ Glass entrance canopy and bike shelter canopy
  - ⓸ Galvanised steel
  - ⓹ Bespoke PPC flat metal cladding panels and feature railings Colour: Alaska Grey (RAL 7000)
  - ⓺ Metal palisade and paladin security fencing Colour: Anthracite (RAL 7016)
  - ⓻ Timber acoustic fence with concrete posts Finish: Tikkurila waterbased full matt wood dark grey stain colour: TVT 3437
  - ⓼ Gabion walls
  - ⓽ Polycarbonate wall and roof panels Colour: Clear
- Note: All materials, finishes and colours will be as stated or similar approved.

PROJECT		FORD CIRCULAR TECHNOLOGY PARK			
DRAWING		Fencing Elevations			
FOR PLANNING		-	21/03/16	Issued for planning	
1:100@A3	21/07/16	A	21/07/16	Issued for planning	
SCALE	DATE				
1404 PL363	A				
DWG. NO.	REVISION				

**GSDA**  
GARRY STEWART DESIGN ASSOCIATES

Highlands House, Office 300A, 165 The Broadway, Wimbledon, London, SW19 1NE  
T. 020 8544 8085