



FIGURE PS12

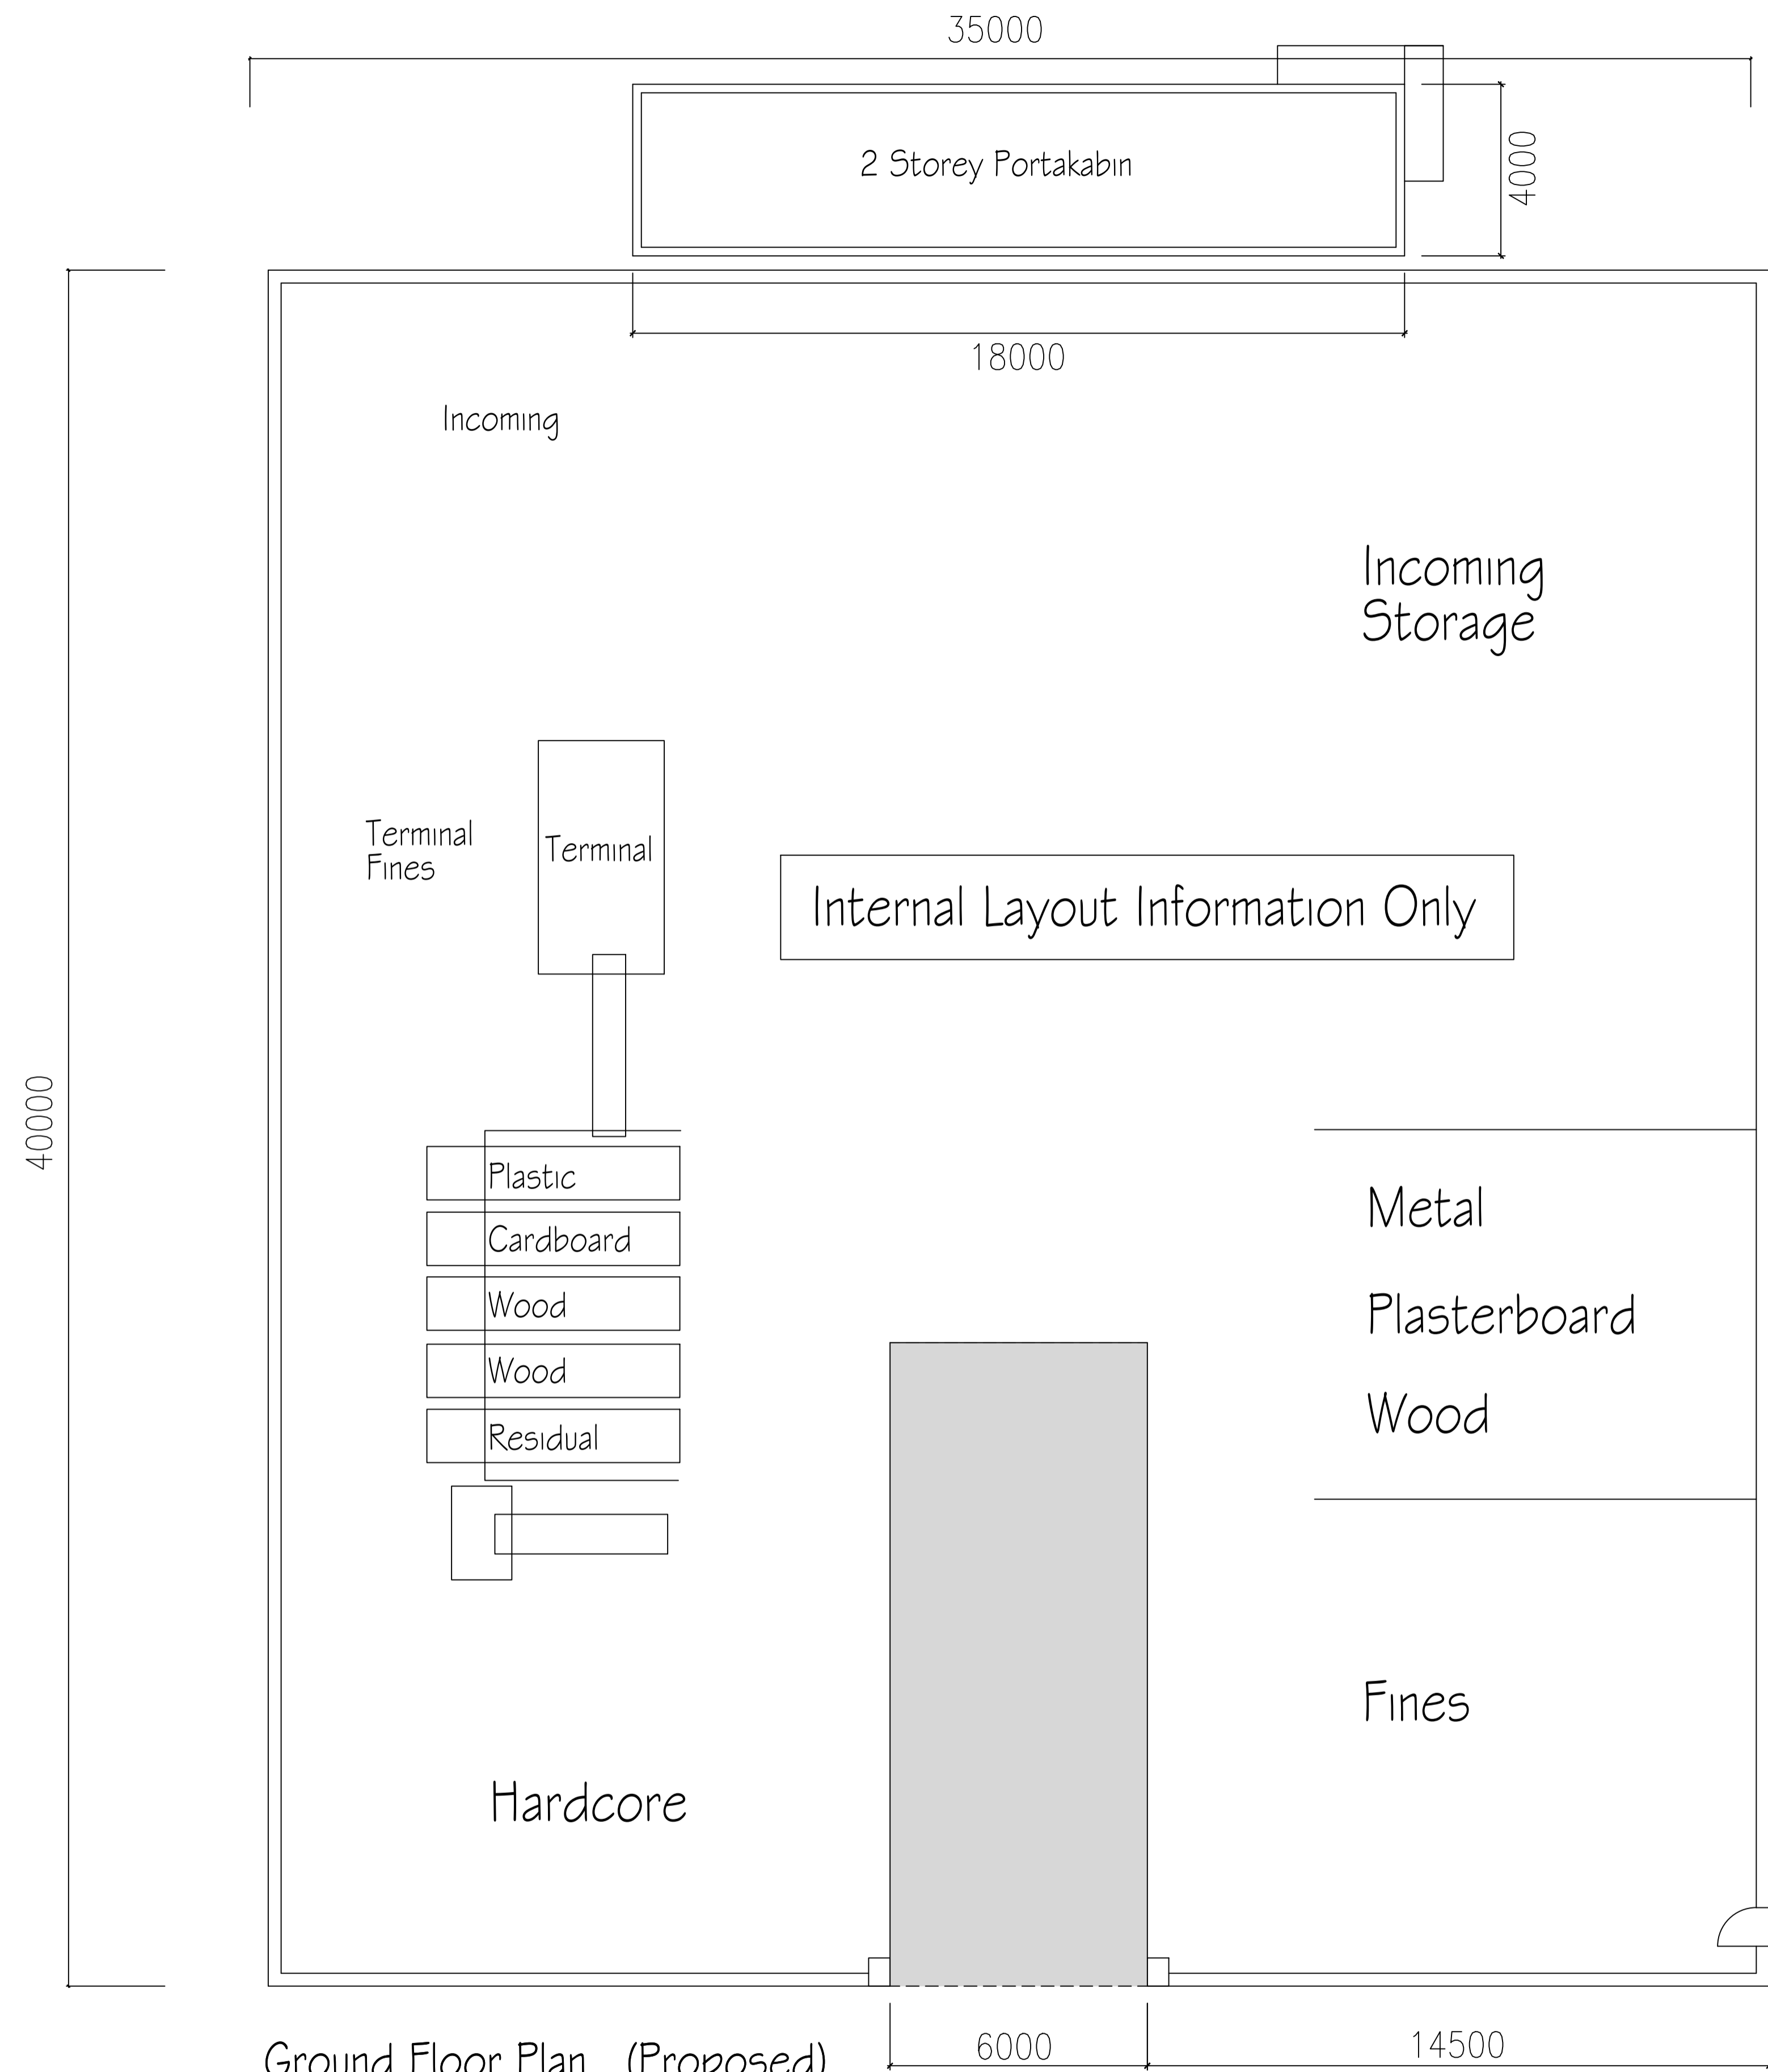

Ground Floor Plan (Proposed)
Scale 1:100

 

Scale Bar

SYMBOLS LEGEND:


Rev	Date	Item	By	Chk

Site Loxwood Clay Pit, Loxwood, West Sussex			
Client Loxwood Clay Pits Ltd			
Area :	Area :	Plot Numbers as:	Plot Numbers Handed:


Job No 1640	Drawing No 01	Revision No
Name Planning Drawing PS 12		
Scale As Shown	Description CMRF and Amenity/Office building	
Drawn by	Job No	Date May 2021

LMORGANS DESIGN SERVICES


TEL: 01932 503 044 / MOBILE 07710 508 748

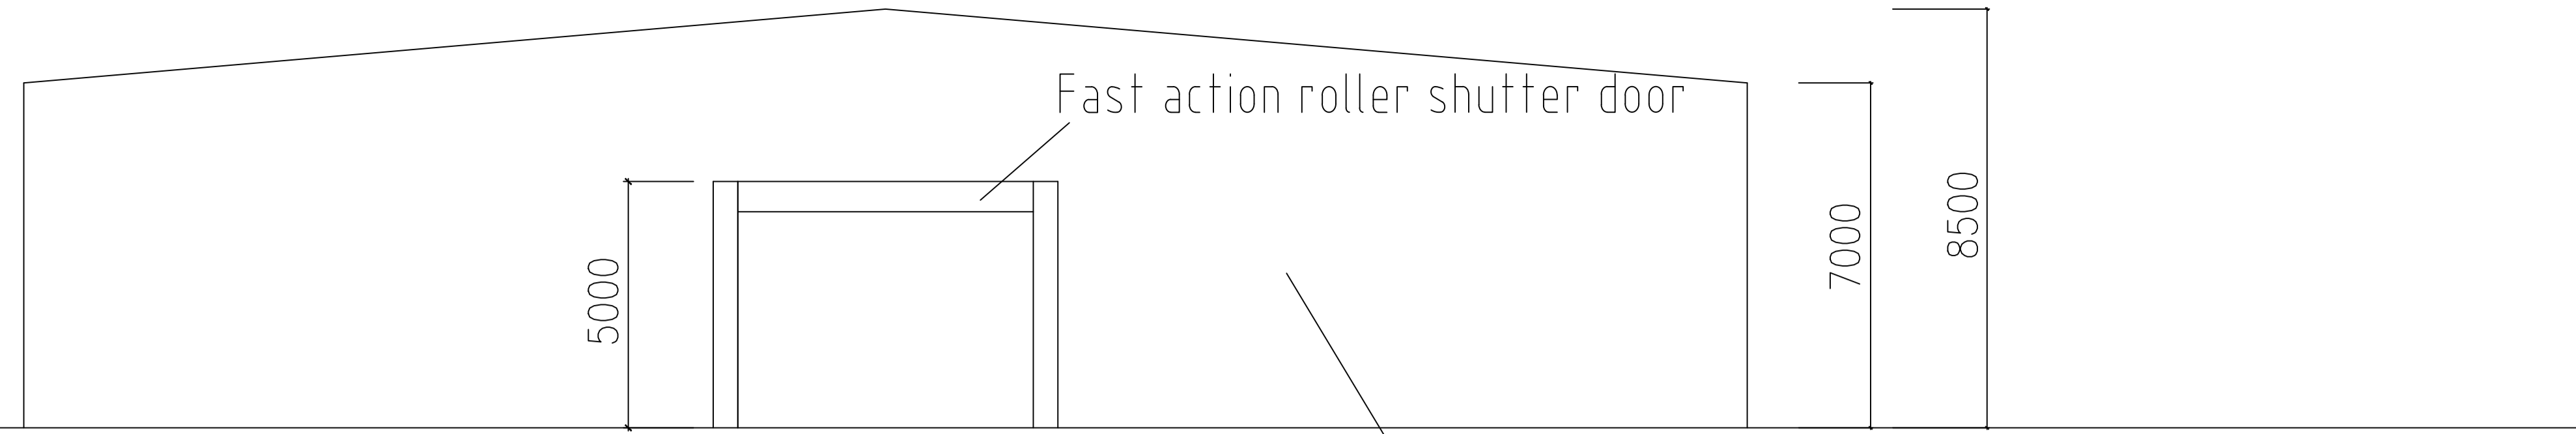


Southern Elevation (Proposed)
Scale 1:100

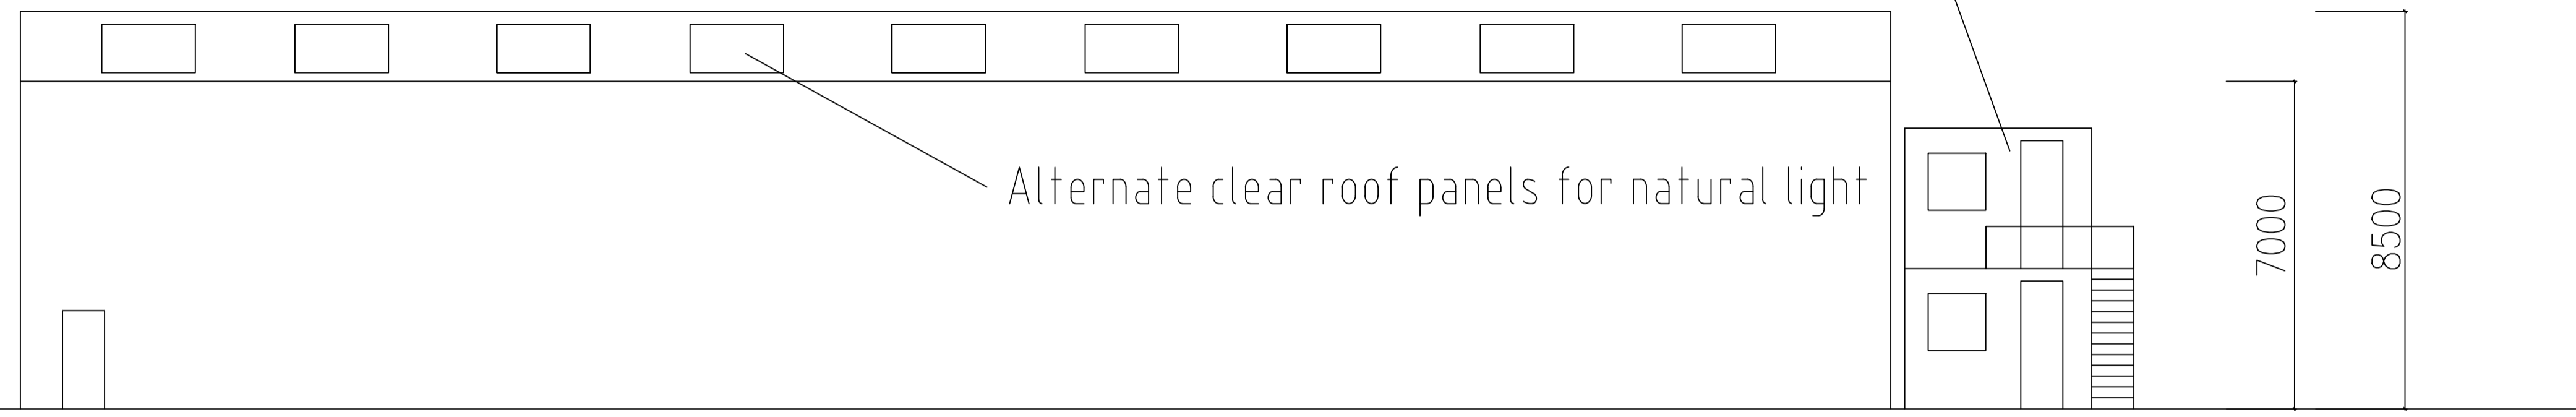


Eastern Elevation

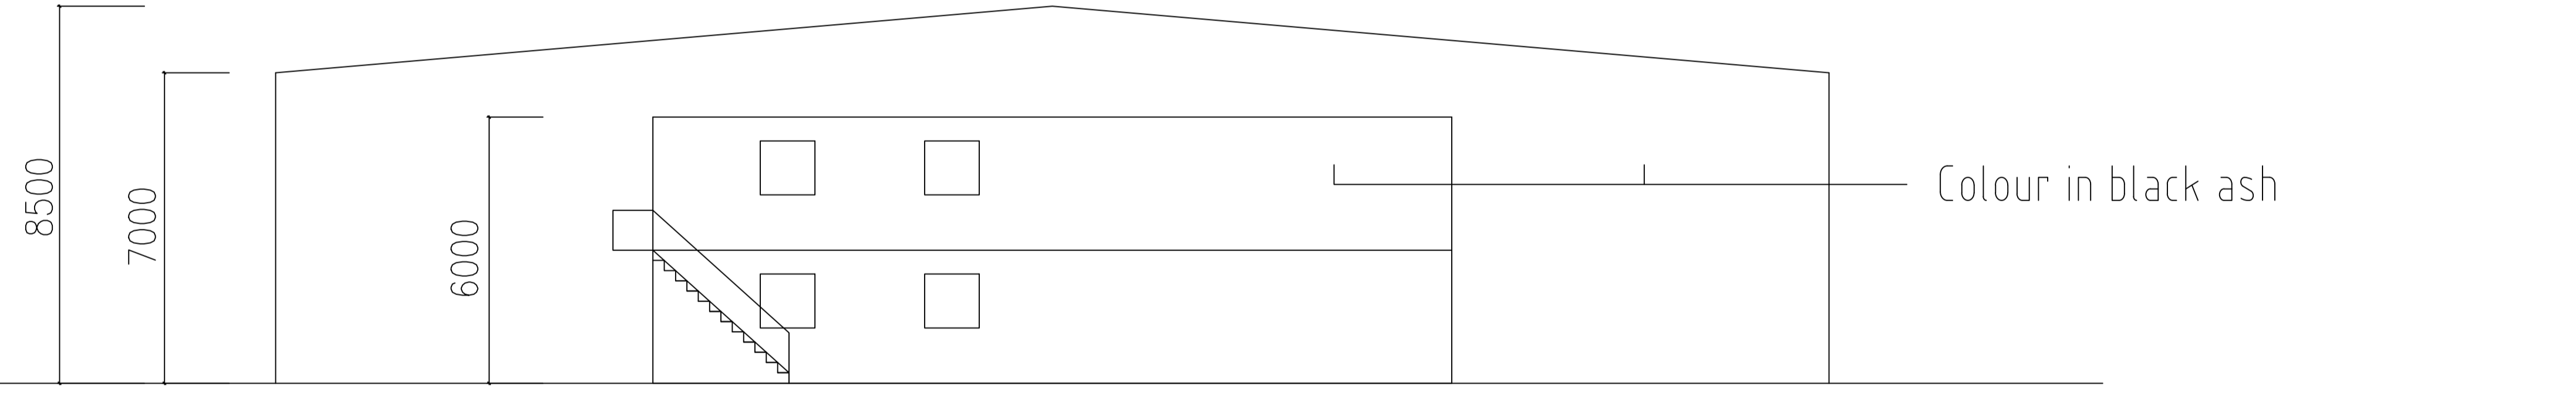

Northern Elevation
Scale 1:100

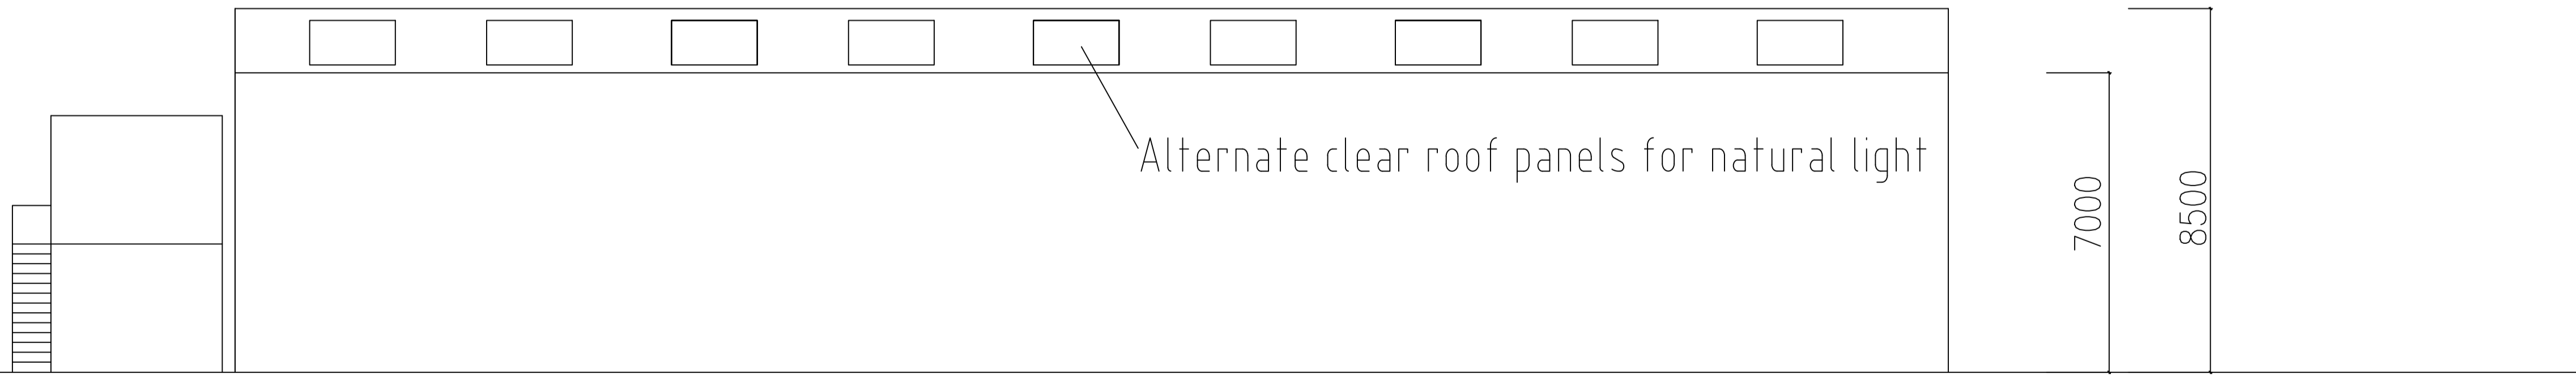

Western Elevation

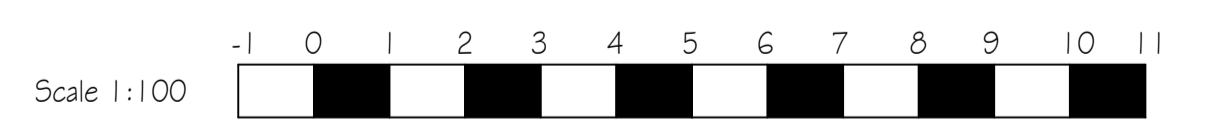

Scale Bar

SYMBOLS LEGEND:

Rev	Date	Item	By	Chk

Site Loxwood Clay Pit, Loxwood, West Sussex			
Client Loxwood Clay Pits Ltd			
Area :	Area :	Plot Numbers as:	Plot Numbers Handed:

Job No 1640	Drawing No 02	Revision No
Name Planning Drawing PS 12		
Scale As Shown		
Description CMRF and Amenity/Office building		
Drawn by	Job No	Date May 2021

LMORGANS DESIGN SERVICES

TEL: 01932 503 044 / MOBILE 07710 508 748