


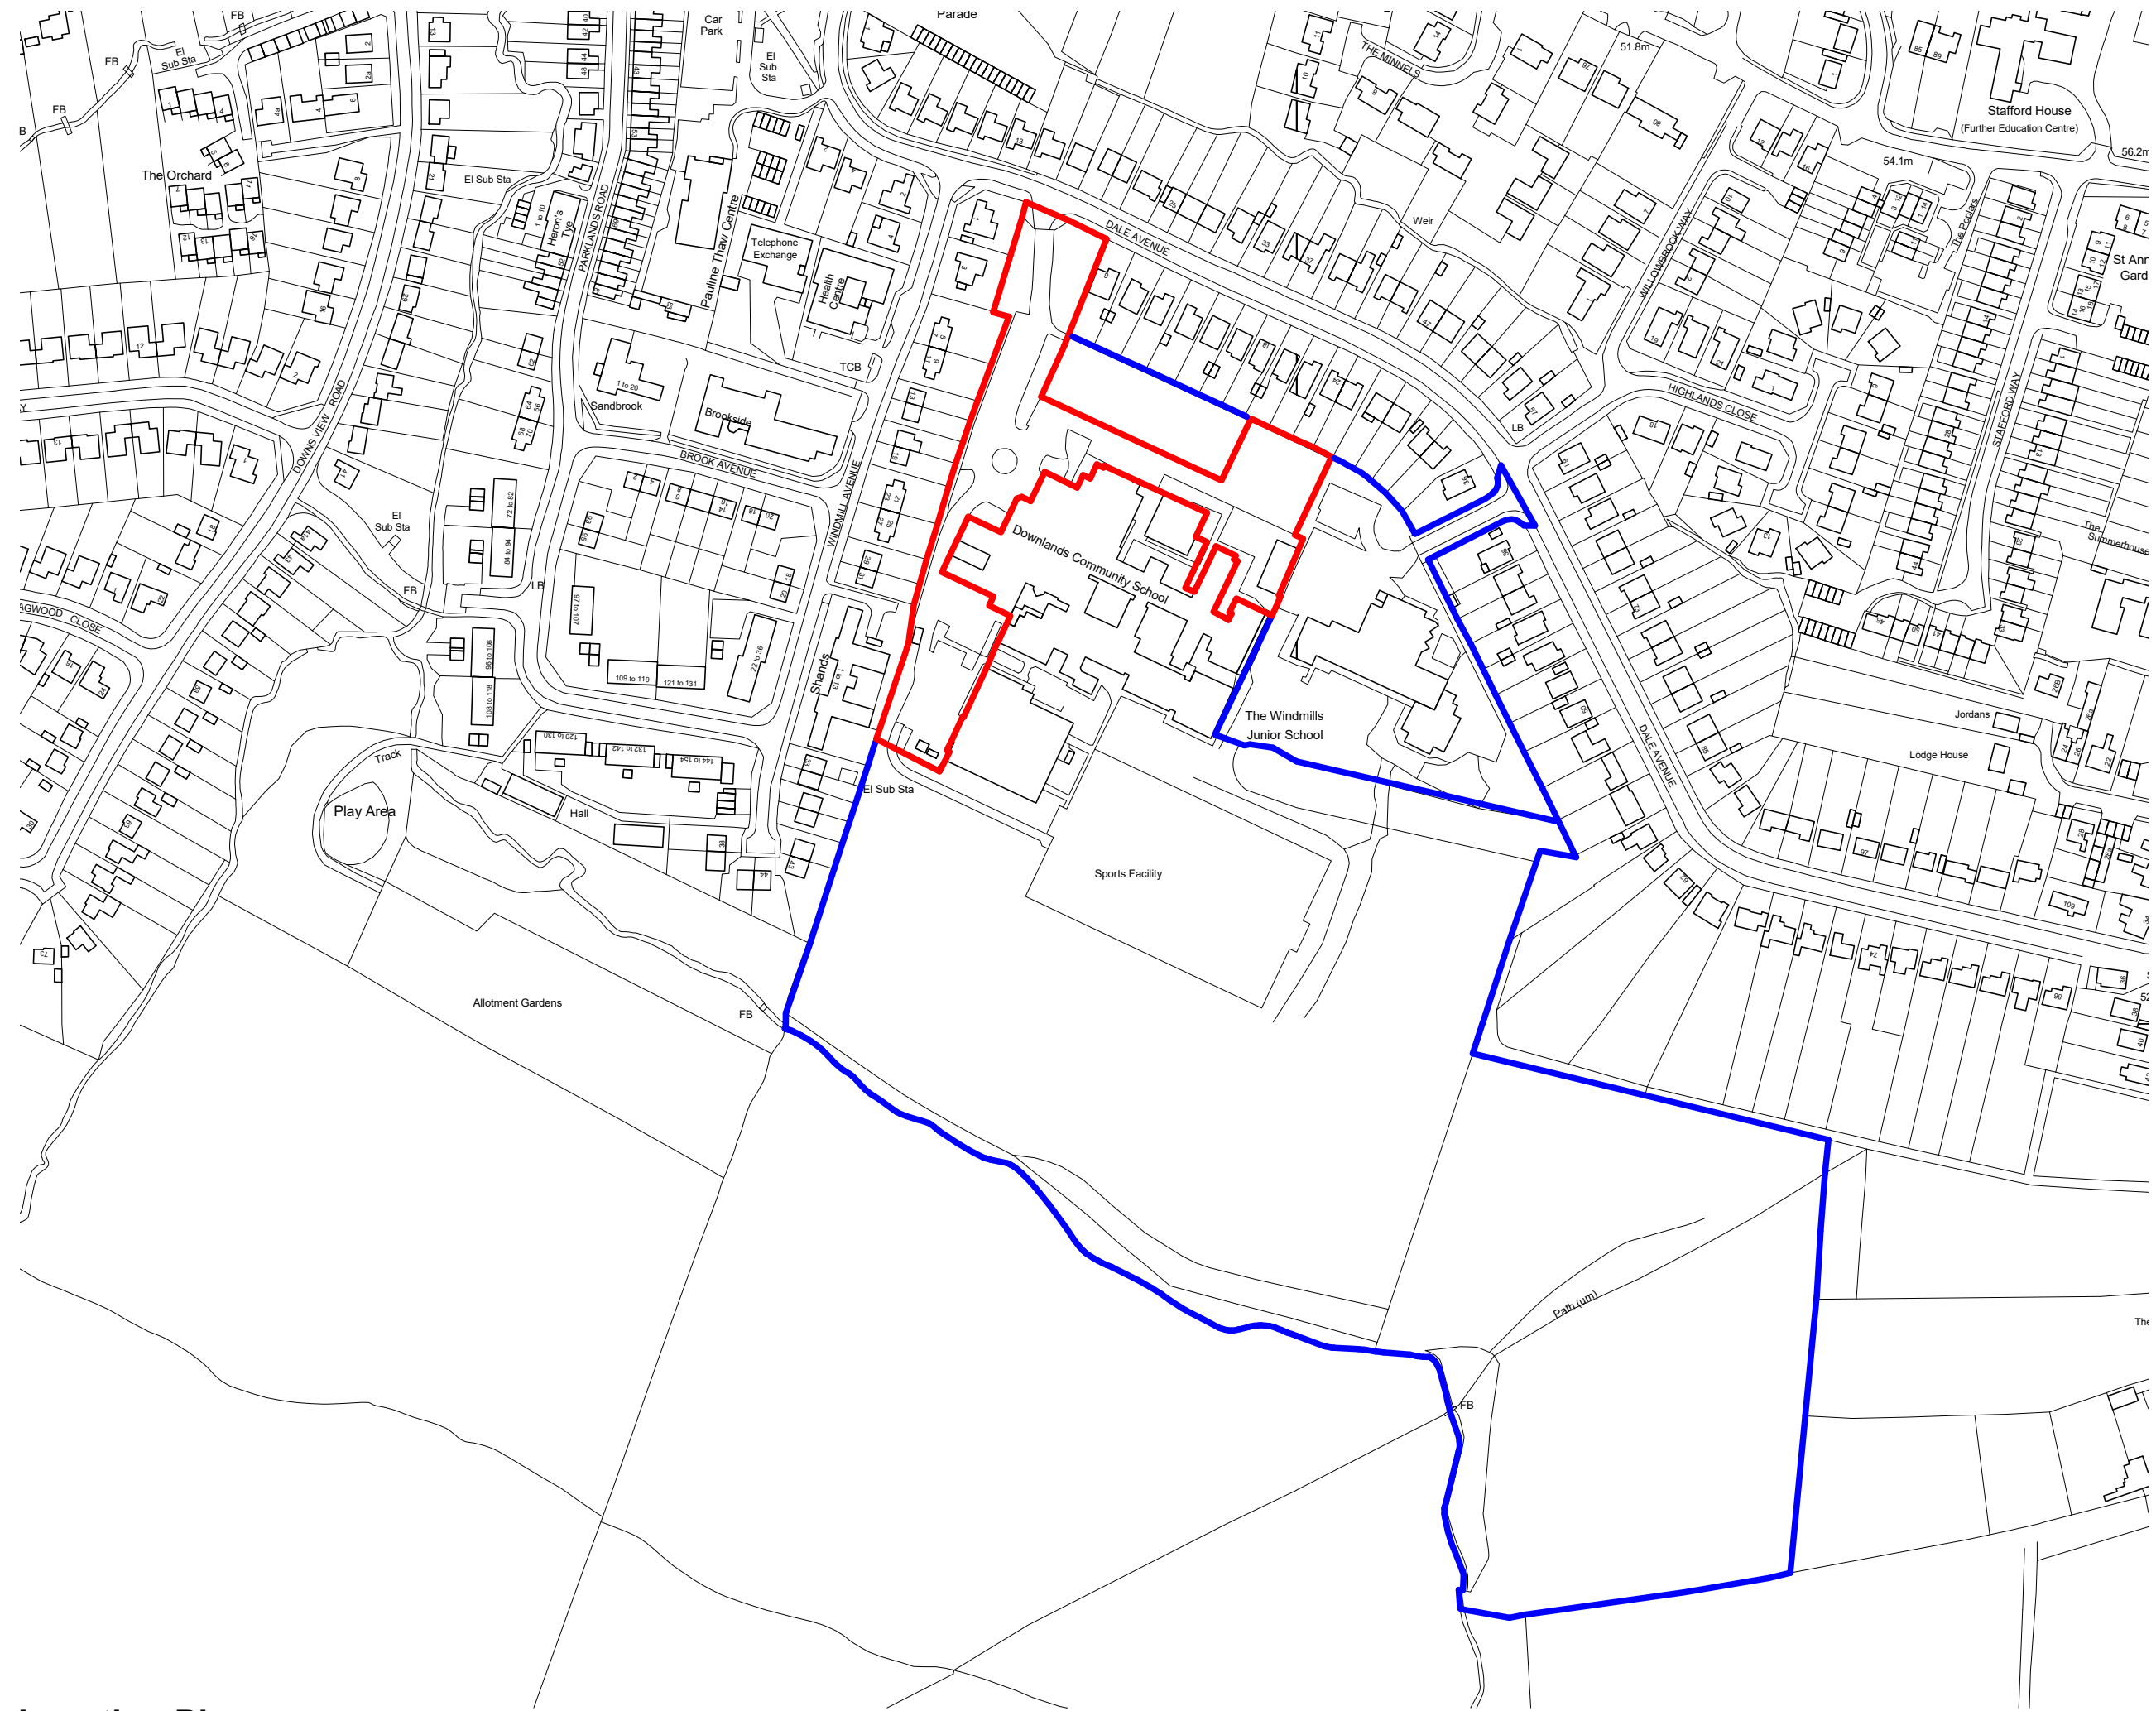

This drawing is the copyright of HNW Architects Ltd Registered No. 3589904
 All dimensions must be verified on site prior to construction.
 Do not scale this drawing except for Planning Application purposes.
 Only PDF issues of this drawing are controlled. All other formats of this drawing (e.g. dwg, AutoCAD or
 other file types) are uncontrolled and are used at your own risk.
 This drawing must not be copied, transmitted or passed to a third party, without written consent

Rev	Amendments	By	Chkd	Date
P01	Issued for Planning	NC	DS	09/03/23



KEY


- Planning Application boundary
- Other land ownership under WSCC

Drawing is based on asset information from WSCC:
 Ref: LegalAsp_DownlandsCommunityCollege_202201
 Plan.pdf
 Ref: Downlands Community School - Site Plan
 Received: 19/01/2022

Note:
 This drawing is to be read in conjunction with all relevant
 Architectural, Structural, Civil, MEP, Landscape Architect
 and Specialist Subcontractor drawings, specifications,
 schedules and information.

Note WIP:
 This drawing is subject to further coordination. Resultant
 amendments may be necessary following receipt and
 coordination of Consultant/ Building Control/ Fire/ Acoustic
 Engineer and Subcontractor/ Supplier Information.

Design Intent:
 This drawing illustrates design intent only. Design
 Development to be undertaken by Contractor to ensure
 compliance with all relevant guidance documents noted and
 to include Manufacturer and/or Specialist Subcontractor's
 Detailed Design and Specification where required.

 

Project			
WSCC Downlands School, Hassocks Proposed Modular Classrooms			
Drawn by	Checked by	HNW Project No.	Date Created
NC	DS	22048	MAR 2023
Scale			
A3- As indicated			
Drawing Title			
Site Location Plan			
Drawing status		Revision	
Planning		P01	
Drawing Name			
22048-HNW-ZZ-ZZ-DR-A-1000			
61 North Street, Chichester, West Sussex, PO19 1JH			

Location Plan
 1 : 2500

