


NOTES

DRAWING PRODUCED BY ANGUS ENERGY, DRAWING REF: LIDSEY SITE PLAN NEW DETAIL 1215_2237_8 (1) 07.03.17

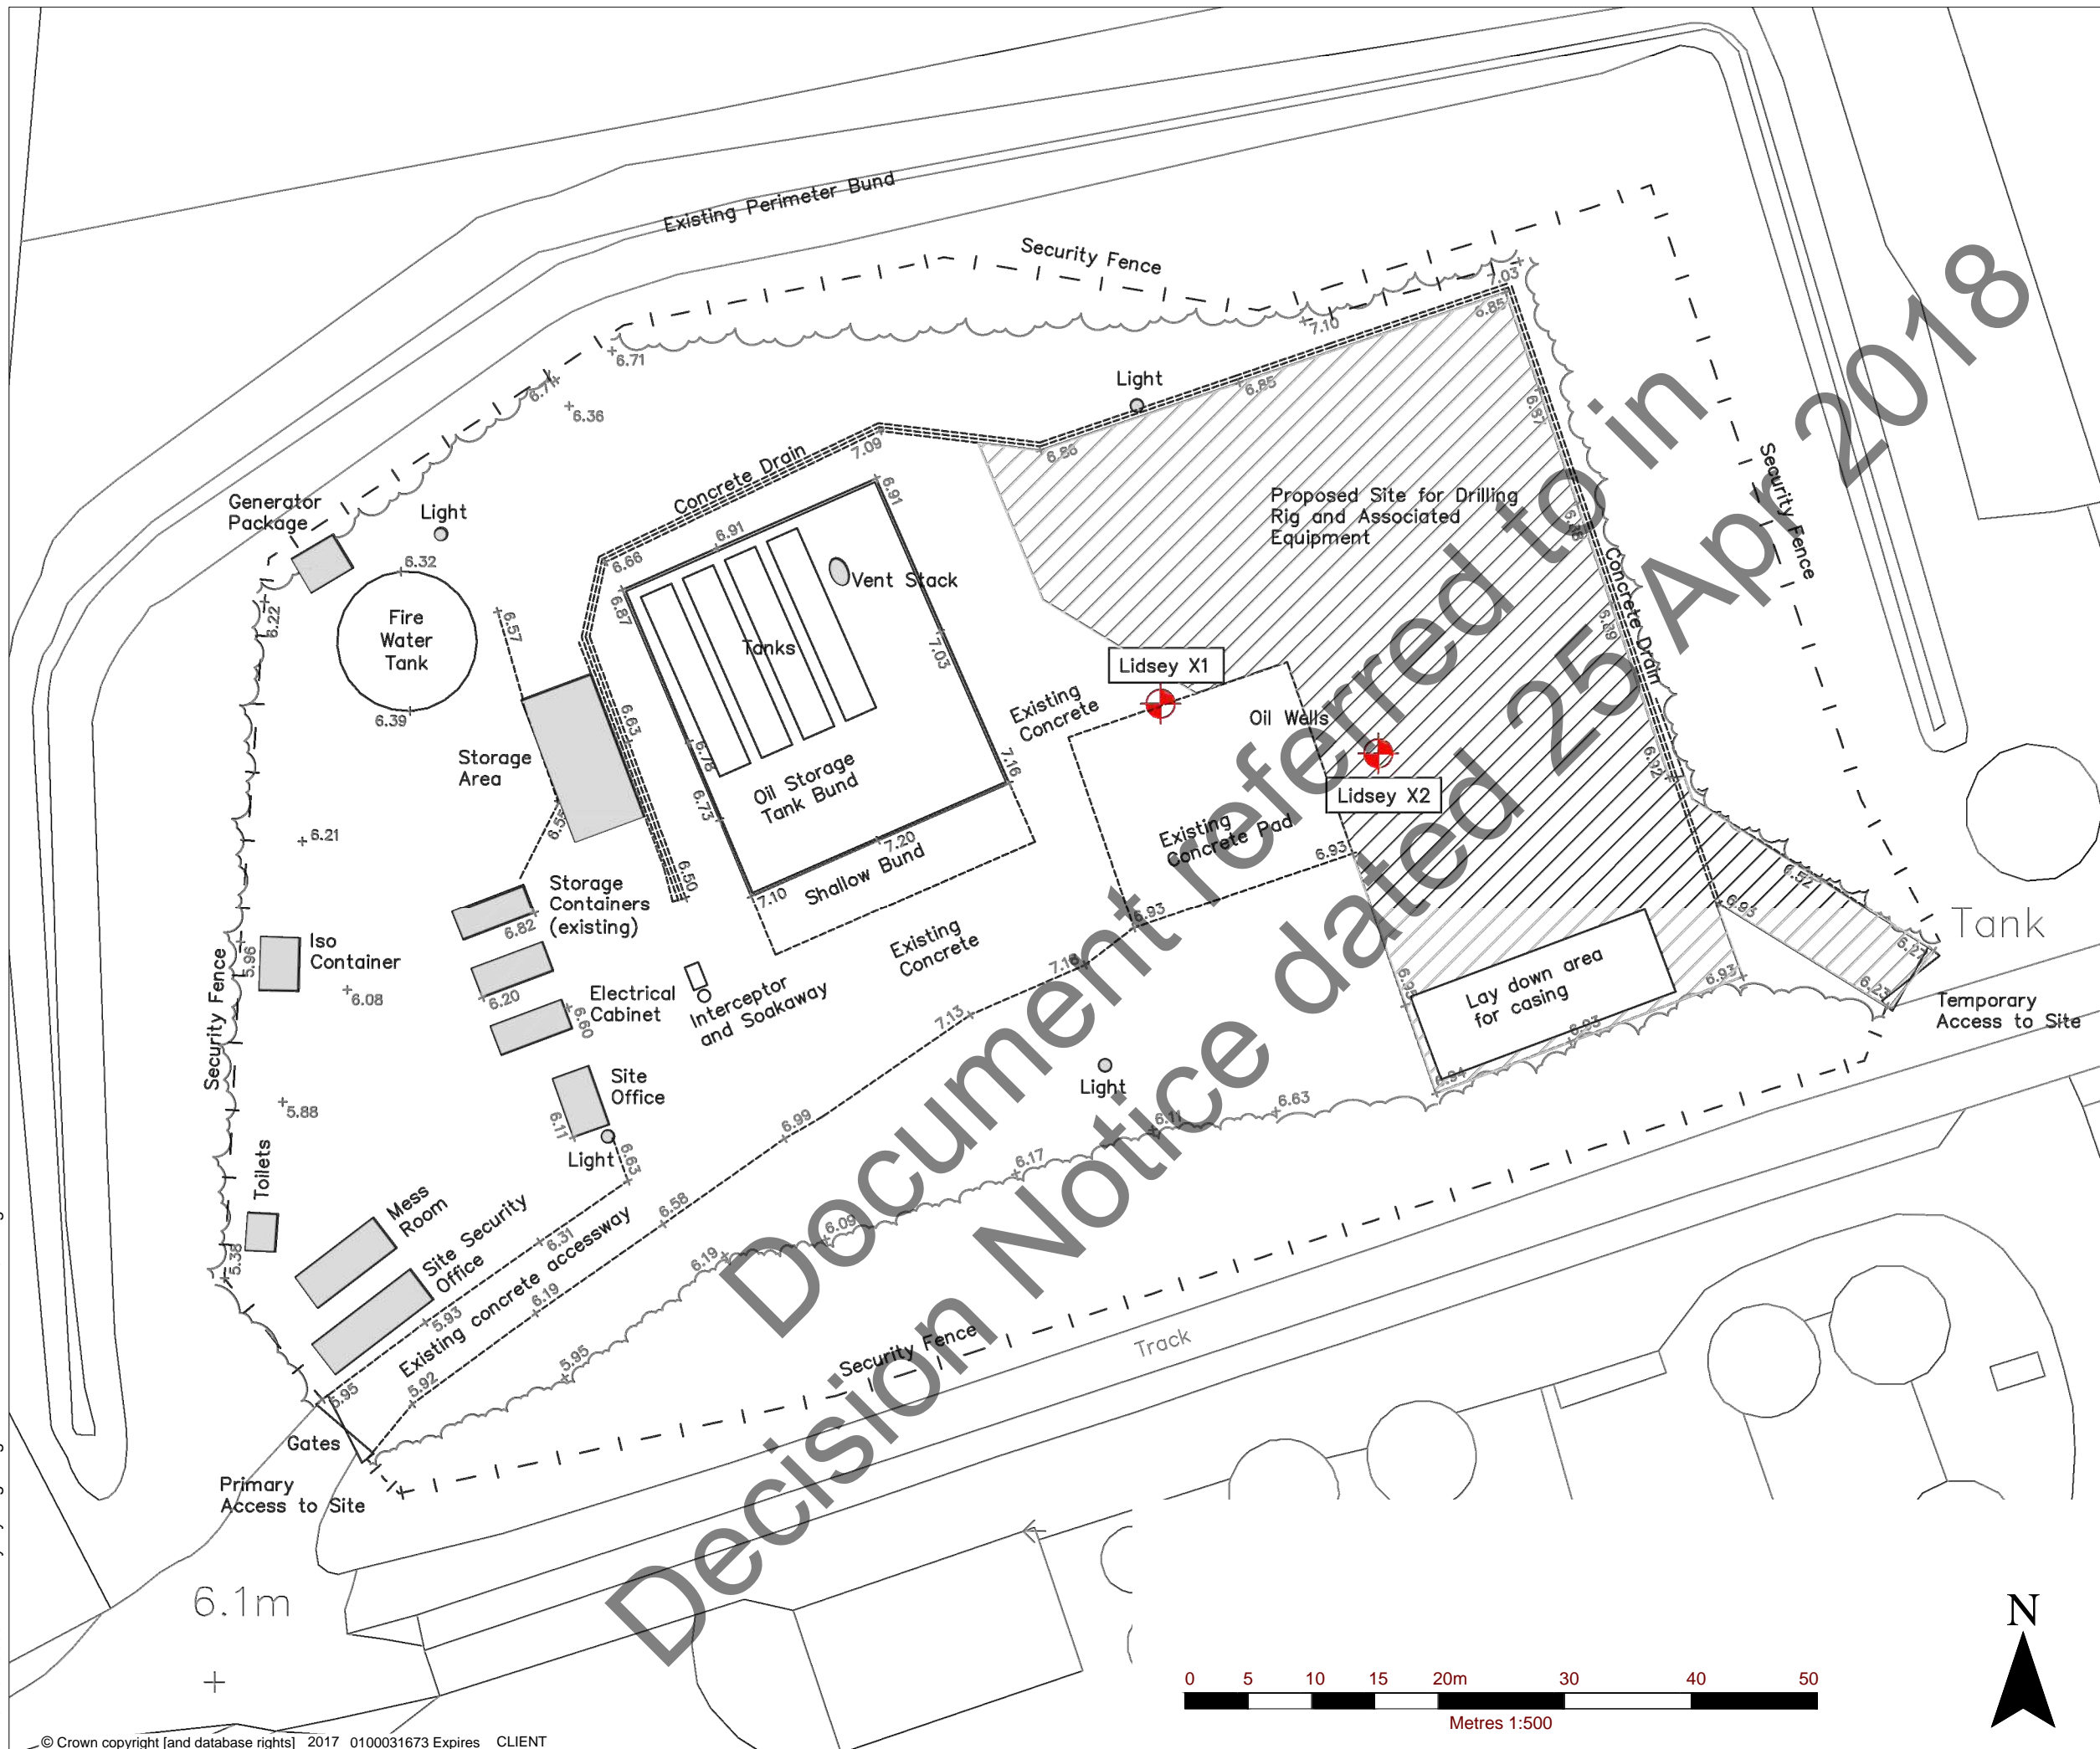

Decision Notice referred to in 25 Apr 2018

422.07154.00001 - Lidsey Hydrogeological Risk Assessment CL.dwg

© Crown copyright [and database rights] 2017 0100031673 Expires CLIENT



SLR
global environmental solutions

69 POLSLOE ROAD
EXETER
DEVON
EX1 2NF
T: +44 (0)1392 490152
F: +44(0)1392 495572
www.slrconsulting.com

LIDSEY OIL PRODUCTION WELL

LIDSEY HYDROGEOLOGICAL RISK ASSESSMENT

HRA 2

Scale 1:500 @ A3 Date MAY 2017

