
DRAWING TO BE READ IN CONJUNCTION WITH ALL OTHER DRAWINGS, DETAILS, SPECIFICATIONS AND OTHER CONSULTANT INFORMATION.

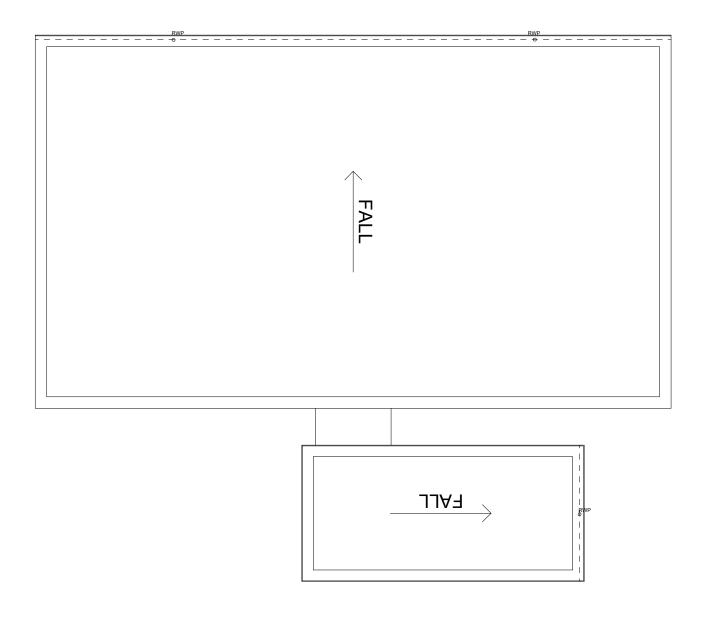

## TEMPORARY CLASSROOMS - BLOCK 1 ROOF PLAN



## Notes:

SCALE EDOM THIS DRAWING. Hea figured dimensions only

drawing is the copyright of MacConvilles Surveying and may be reproduced either in hard co ectronic format for the internal use of the recipient in connection with this project only. drawing may not be reproduced further nor amended or extracted from nor used for any othe result but the night written consecuted MacConvilles Surveying.

This drawing must be read in conjunction with all other related drawings and documentation. A discrepancy in either must be reported immediately to MacConvilles Surveying.

It is the contractor's responsibility to check all dimensions on site, any discrepancy to be reported immediately to MacConvilles Surveying. Details are representative only, size and final setting out to be verified on site, and subject to confirmation by relevant specialist subcontractor.

Full original record copies of issued drawings are kept at MacConvilles Surveying.

MacConvilles Surveying declares its moral rights to be identified as the authors of this drawing and any architectural work carried out in this project.

## Drawing Status

## FOR PLANNING

Rev	Description	Bv	Date
	First issue.	DC	11.01.2024



Heversham House 20-22 Boundary Road

20-22 Boundary Road Hove East Sussex BN3 4EF T +44 (0) 1273 692611 E mail@macconvilles.com W www.macconvilles.com

(i)	
RICS	

KIER CONSTRUCTION

Project Title
BUCKINGHAM PARK PRIMARY SCHOOL

Drawing Title

 1:100
 DC
 TR
 11.01.2024

 Drawing Number
 Kier Project Ref

 Project
 I Originator
 I Zone
 10008192

 26200
 - MAC
 - ZZ
 Revision

 RF
 - D
 - B
 - 7201
 P1

Scale 1:100 A3 Scale in Metres