



## Existing Ground Floor Layout

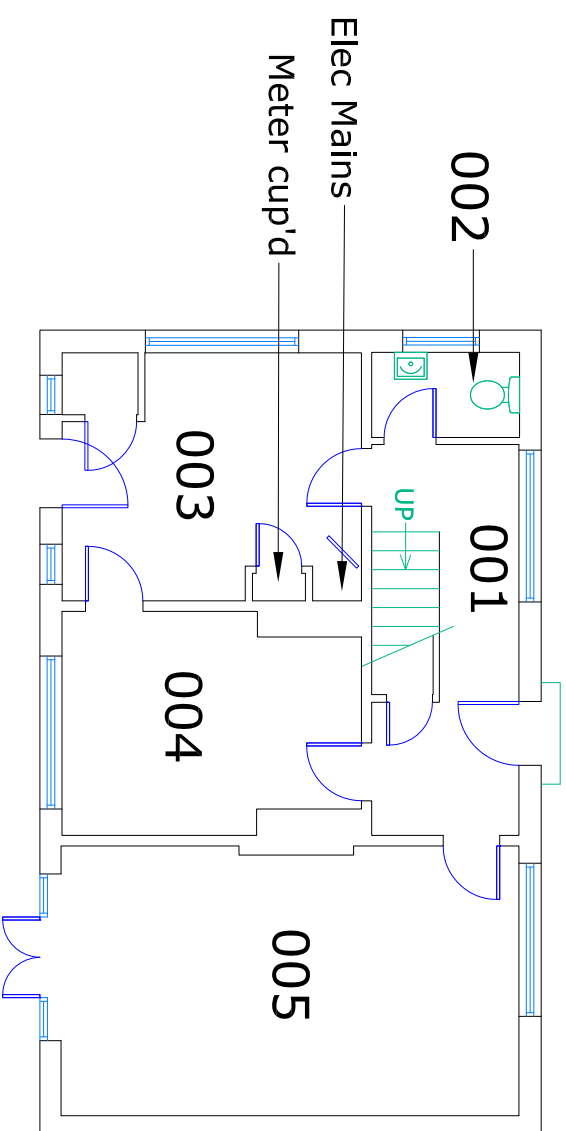


### Existing Room Usages:

- 001 = Main Entrance Lobby
- 002 = Ground Floor WC
- 003 = Kitchenette
- 004 = Staff Office
- 005 = Training Office

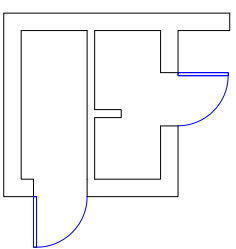

## Existing First Floor Layout

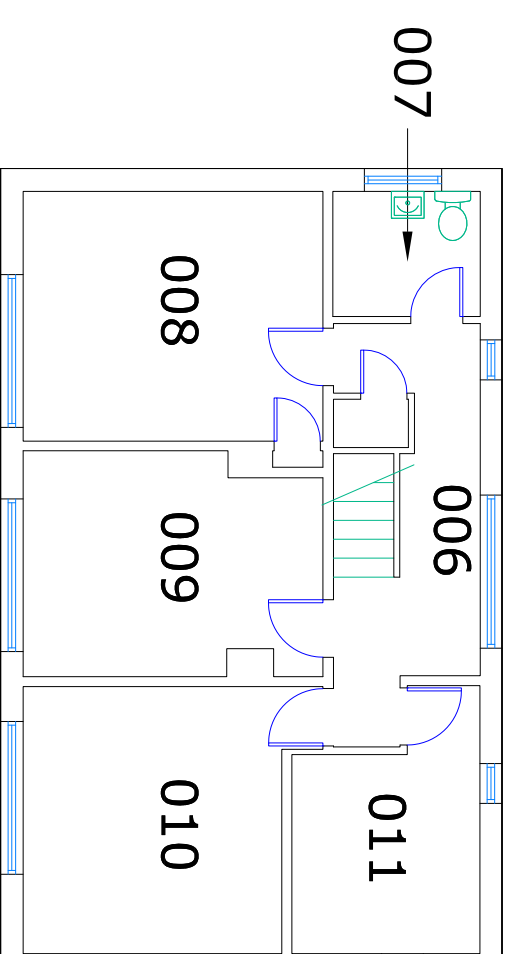

### Existing Room Usages:

- 006 = Stairwell/Landing
- 007 = First Floor WC
- 008 = Office
- 009 = Office
- 010 = Office
- 011 = Server Room

All dimensions to be checked on site before work commences.



Property Services, The Tannery  
Westgate, Chichester PO19 3RJ  
Tel. 01243 752290

Existing Layout Plans  
No.41 Ardsheal Road  
Worthing  
BN14 7RN

Drawing number PLAN 1	Date 04/08/23	Maint. area 9
CAD filename 41_Ardsheal_Worthing	Sheet 3/7	Scale 1:100@A3
41_Ardsheal_Worthing	Edition 1st	