

# SURFACING CALCULATIONS

Project: PS 41900 North Heath Community Primary School revision-PPS0004.vwx

info@pentagonplay.co.uk  
www.pentagonplay.co.uk


**ALL** equipment **MUST** have a minimum distance of 1.5m from any objects




Issue Date  
24/11/23


Visualiser  
BP

Scale [A3]  
1:100

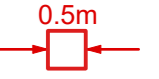This drawing is copyright and may not be altered, reproduced or used other than for the contract works for which it is issued without the written permission of Pentagon Sport Ltd.



<u>Bark Surfacing</u> Total Area = 18m <sup>2</sup>	
<u>Wetpour Surfacing</u> Total Area = 92m <sup>2</sup>	
<u>Artificial Grass Surfacing</u> Area = 209m <sup>2</sup>	

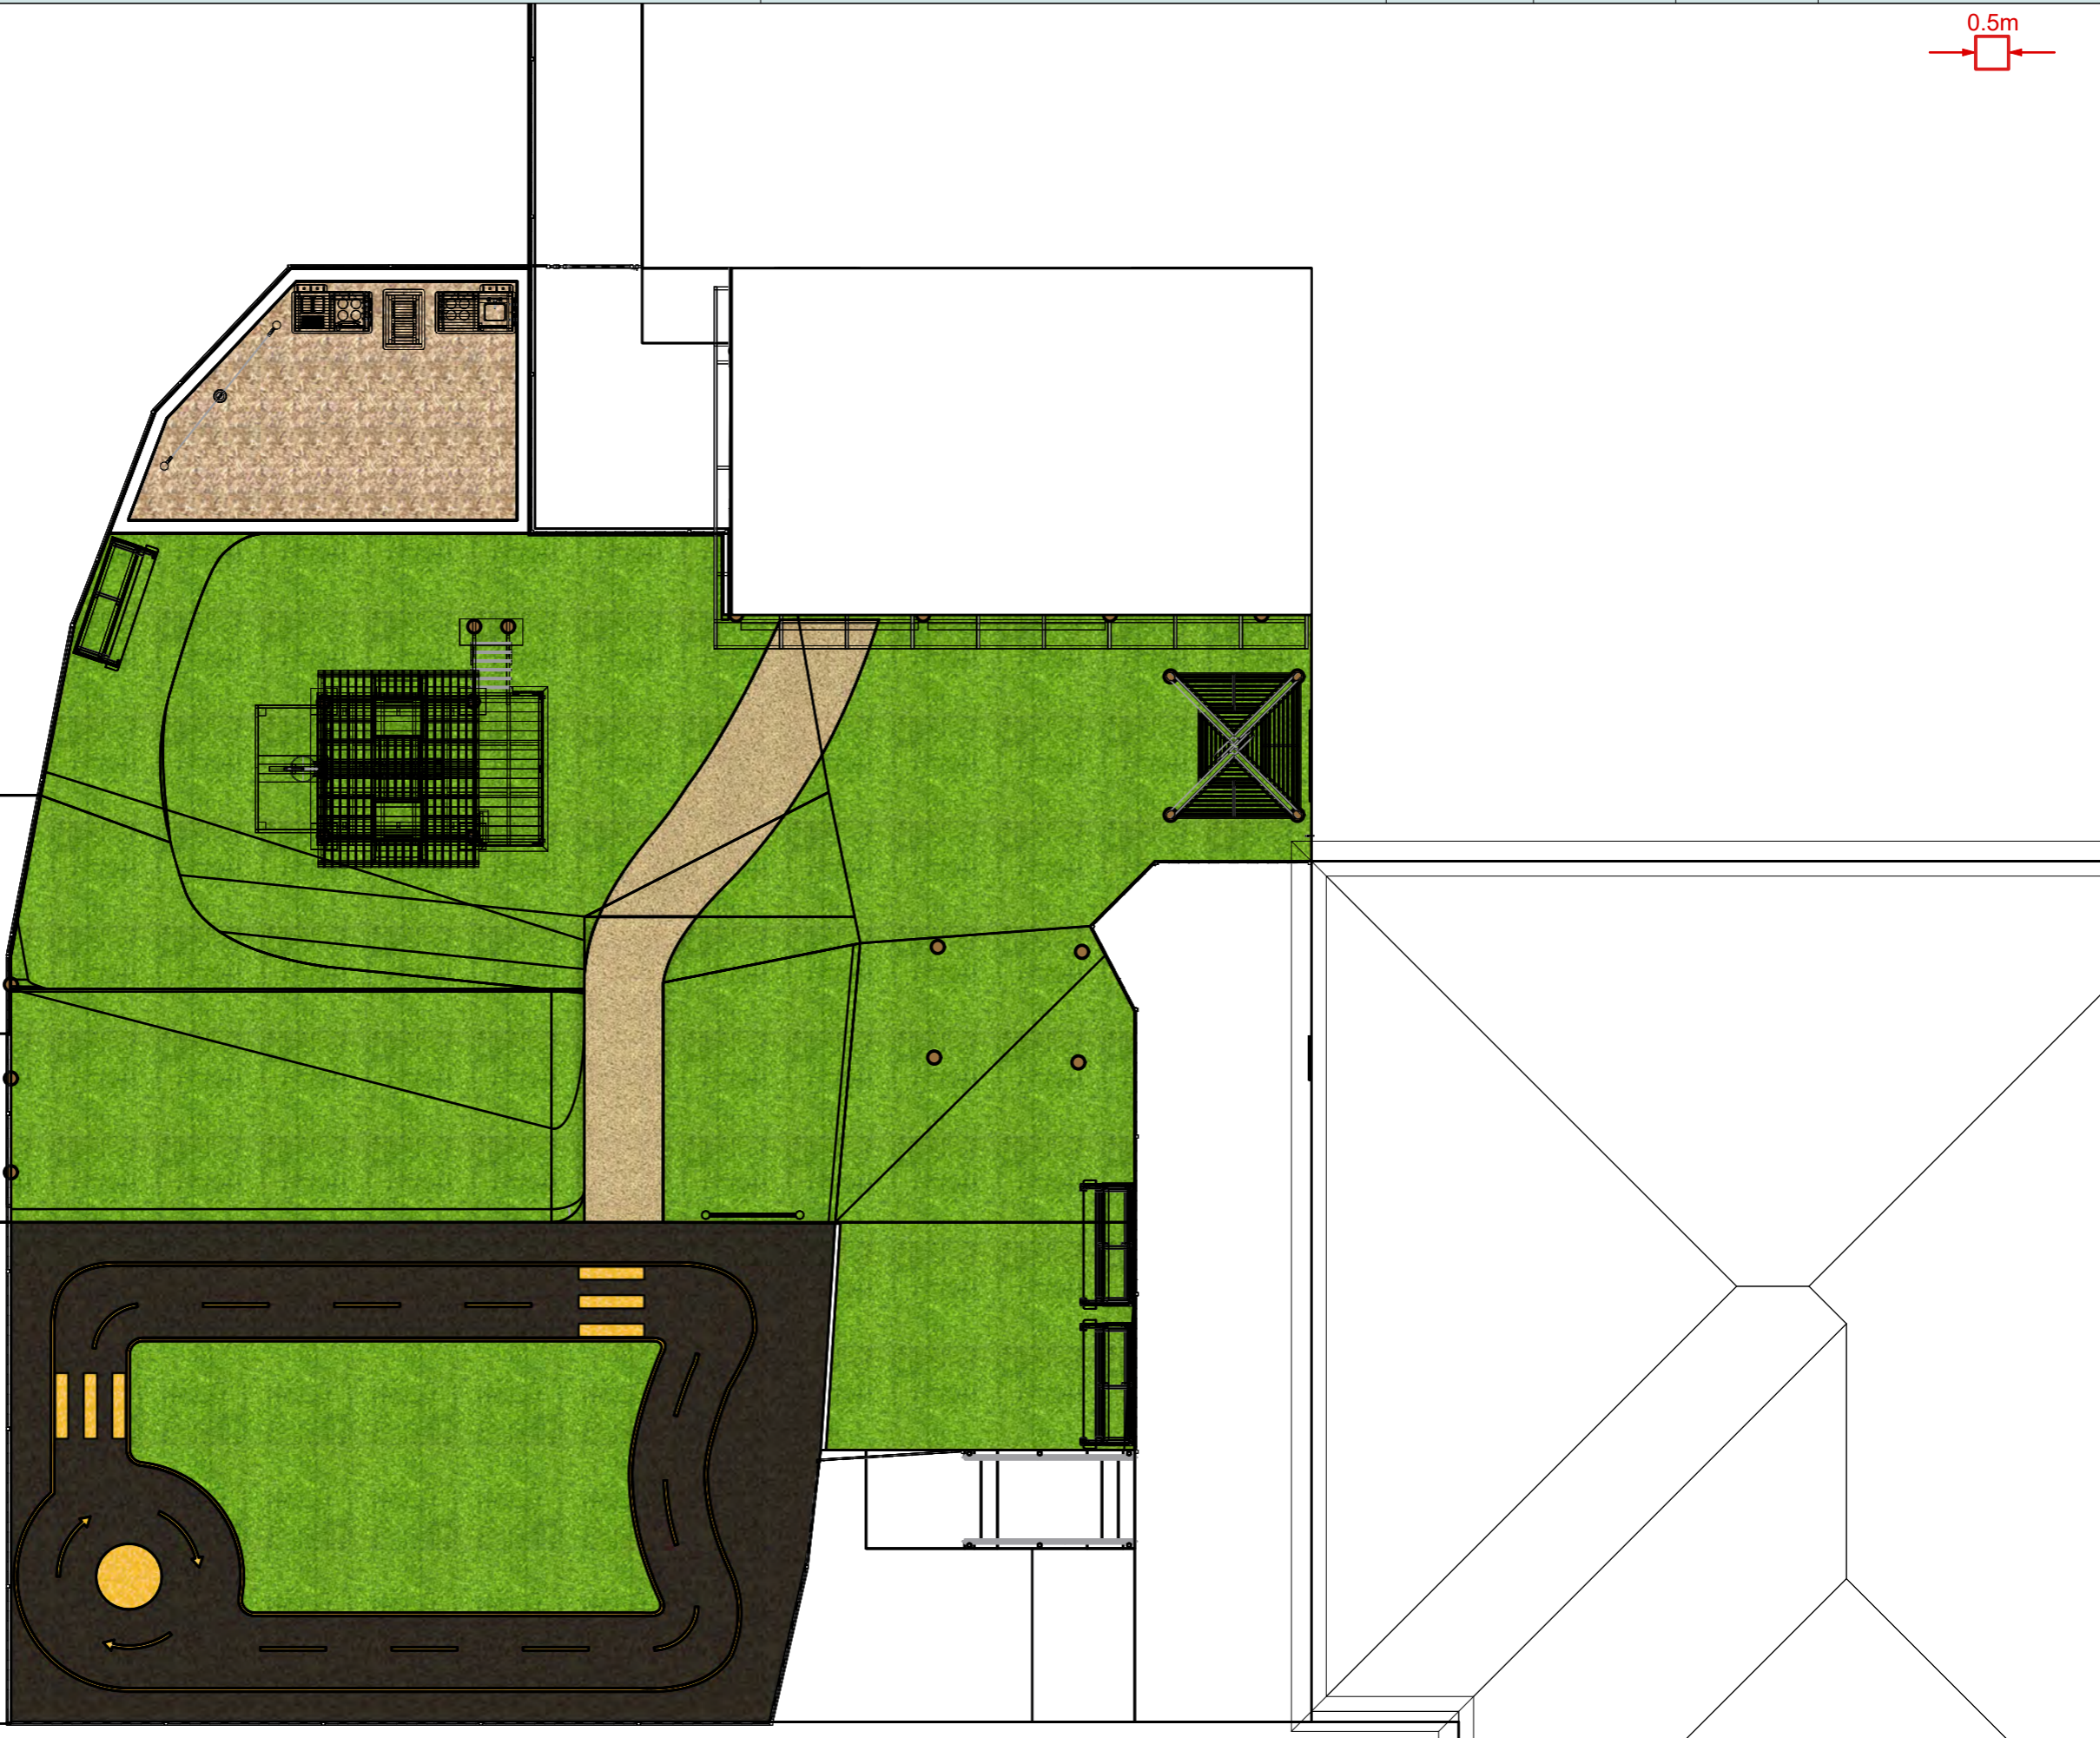



# BASEWORK CALCULATIONS


**ALL equipment MUST** have a minimum distance of 1.5m from any objects

Issue Date  
24/11/23

Visualiser  
BP

Scale [A3]  
1:100

This drawing is copyright and may not be altered, reproduced or used other than for the contract works for which it is issued without the written permission of Pentagon Sport Ltd.

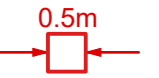

**Playturf Overlay = 97m<sup>2</sup>**  
**Dynamic Baseworks = 160m<sup>2</sup>**  
- 100 MOT Type 1  
- 27m Compacted Sand  
- Weed-Suppresant Membrane

